

NYMNPA

06/02/2019

From: Brian Senior
Sent: 05 February 2019 18:02
To: Ailsa Teasdale
Subject: 76 Main Road, Aislaby Rev B

Hi Ailsa,


Please find Revision B attached. I will suggest some external colours based on your advice later this week or early next. We're intending replacing the white upvc windows with grey ones so ideally we'd like a cooler grey as a warm grey would clash.

Kind regards,

Brian

NYMNP
06/02/2019


AMENDED

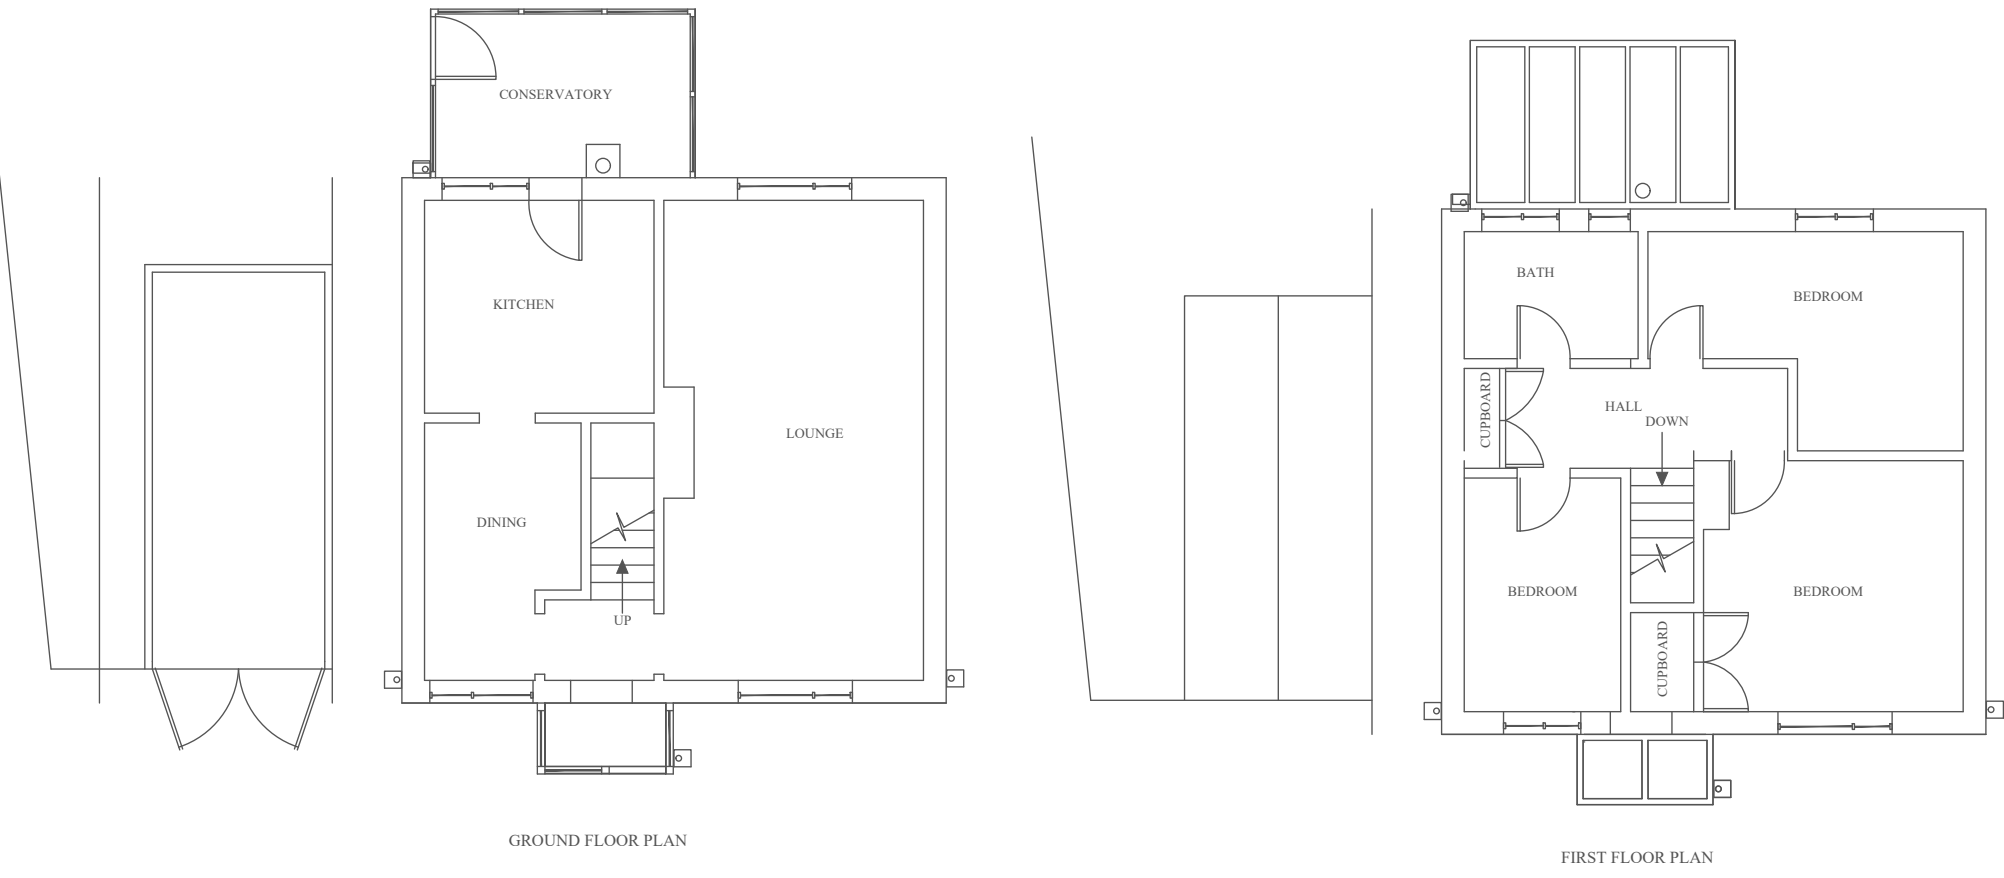

EXISTING



PROPOSED

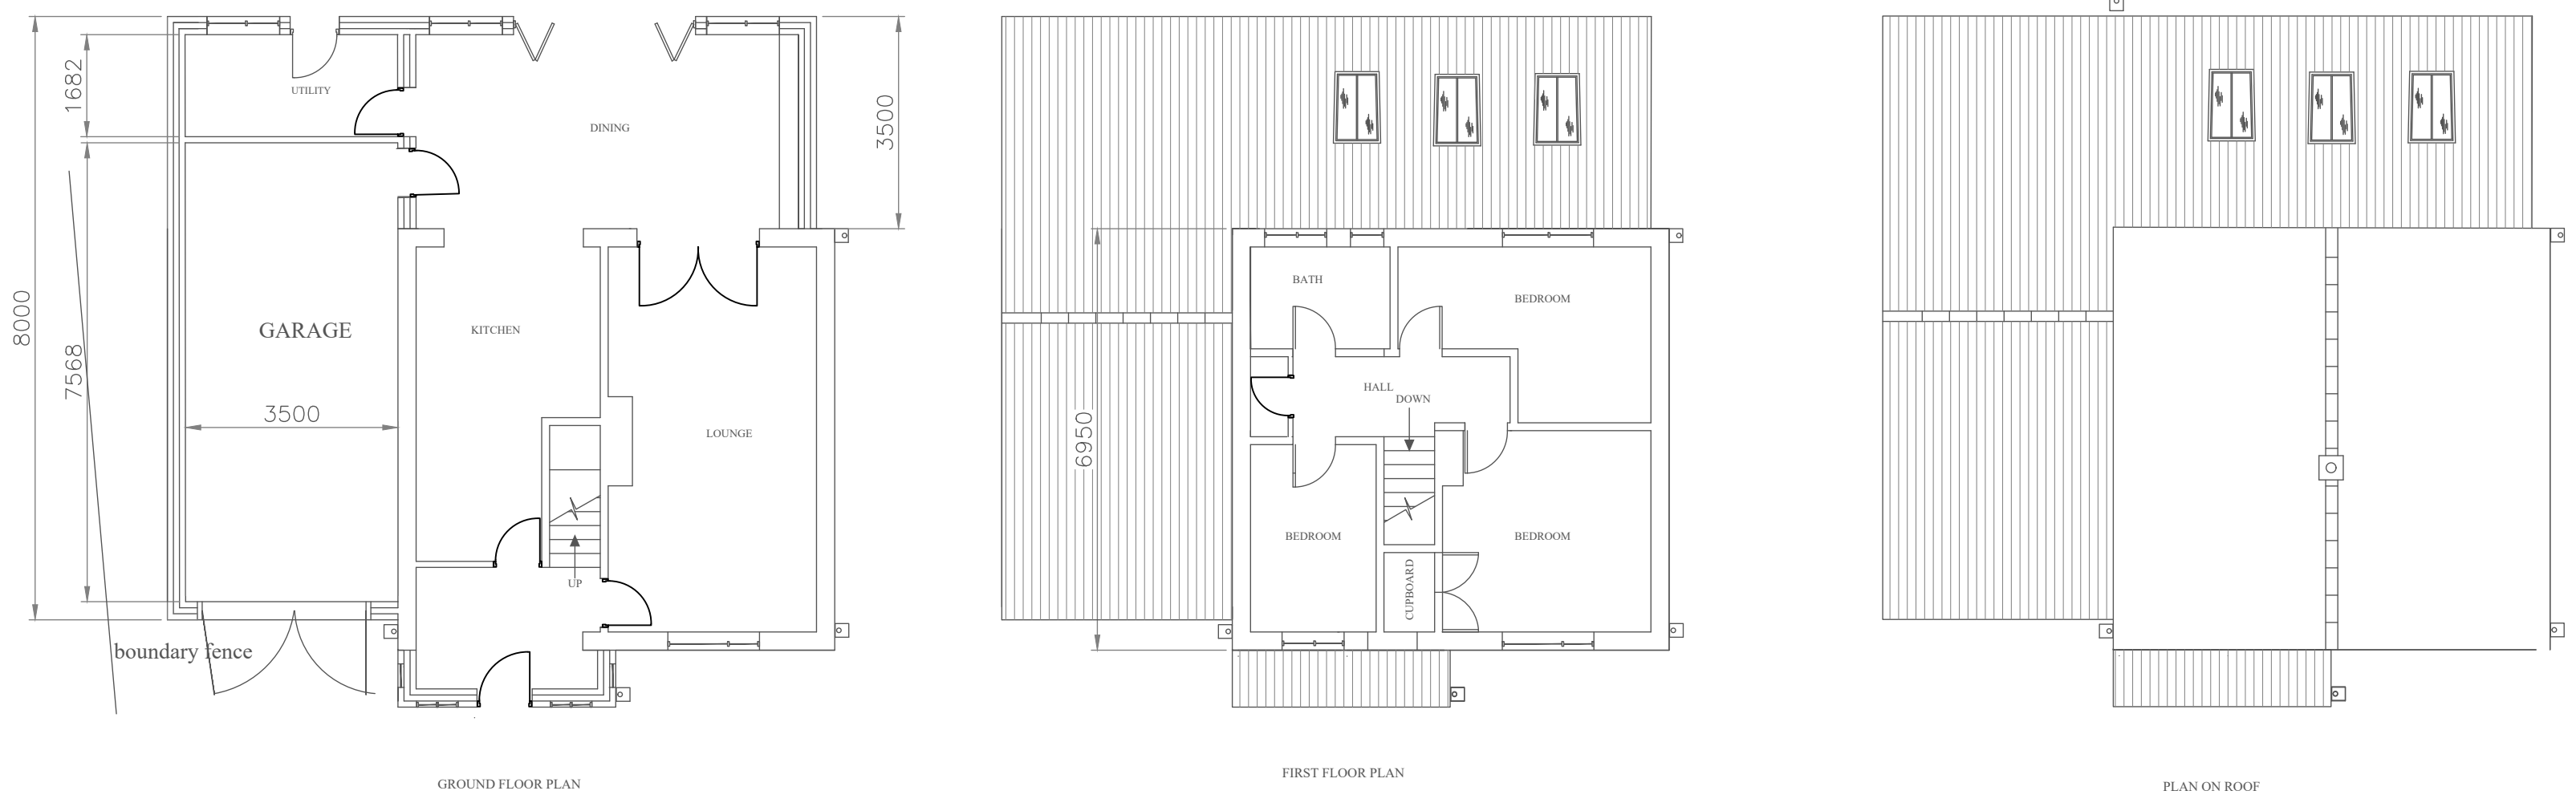

All dimensions MUST be checked on site prior to works commencing. Variations in squareness, depth of plaster etc., must be checked for. Where new walls are shown as aligned with existing walls, this must be checked by the physical removal of brickwork and or plaster to establish the actual position of the wall being attached to.

NOTES		DESCRIPTION DEMOLISH EXISTING SUBSTANDARD GARAGE. CONSTRUCT SINGLE STOREY SIDE EXTENSION AND REPLACE FRONT PORCH CONSTRUCT SINGLE STOREY REAR EXTENSION ENLARGE REAR BEDROOM WINDOW				
Revision B		NAME AND ADDRESS MR B SENIOR 76 MAIN ROAD AISLABY WHITBY NORTH YORKSHIRE				
Dimensions reduced as per NYMNP planning request						
Rough cast render to all new external walls		SCALE	DATE	DRAWING NUMBER	SHEET	REVISION
		1:100	30/10/2018	BS2018	1	B

THIS DRAWING IS FOR THE PURPOSE OF OBTAINING PLANNING OR BUILDING REGULATIONS APPROVAL ONLY