
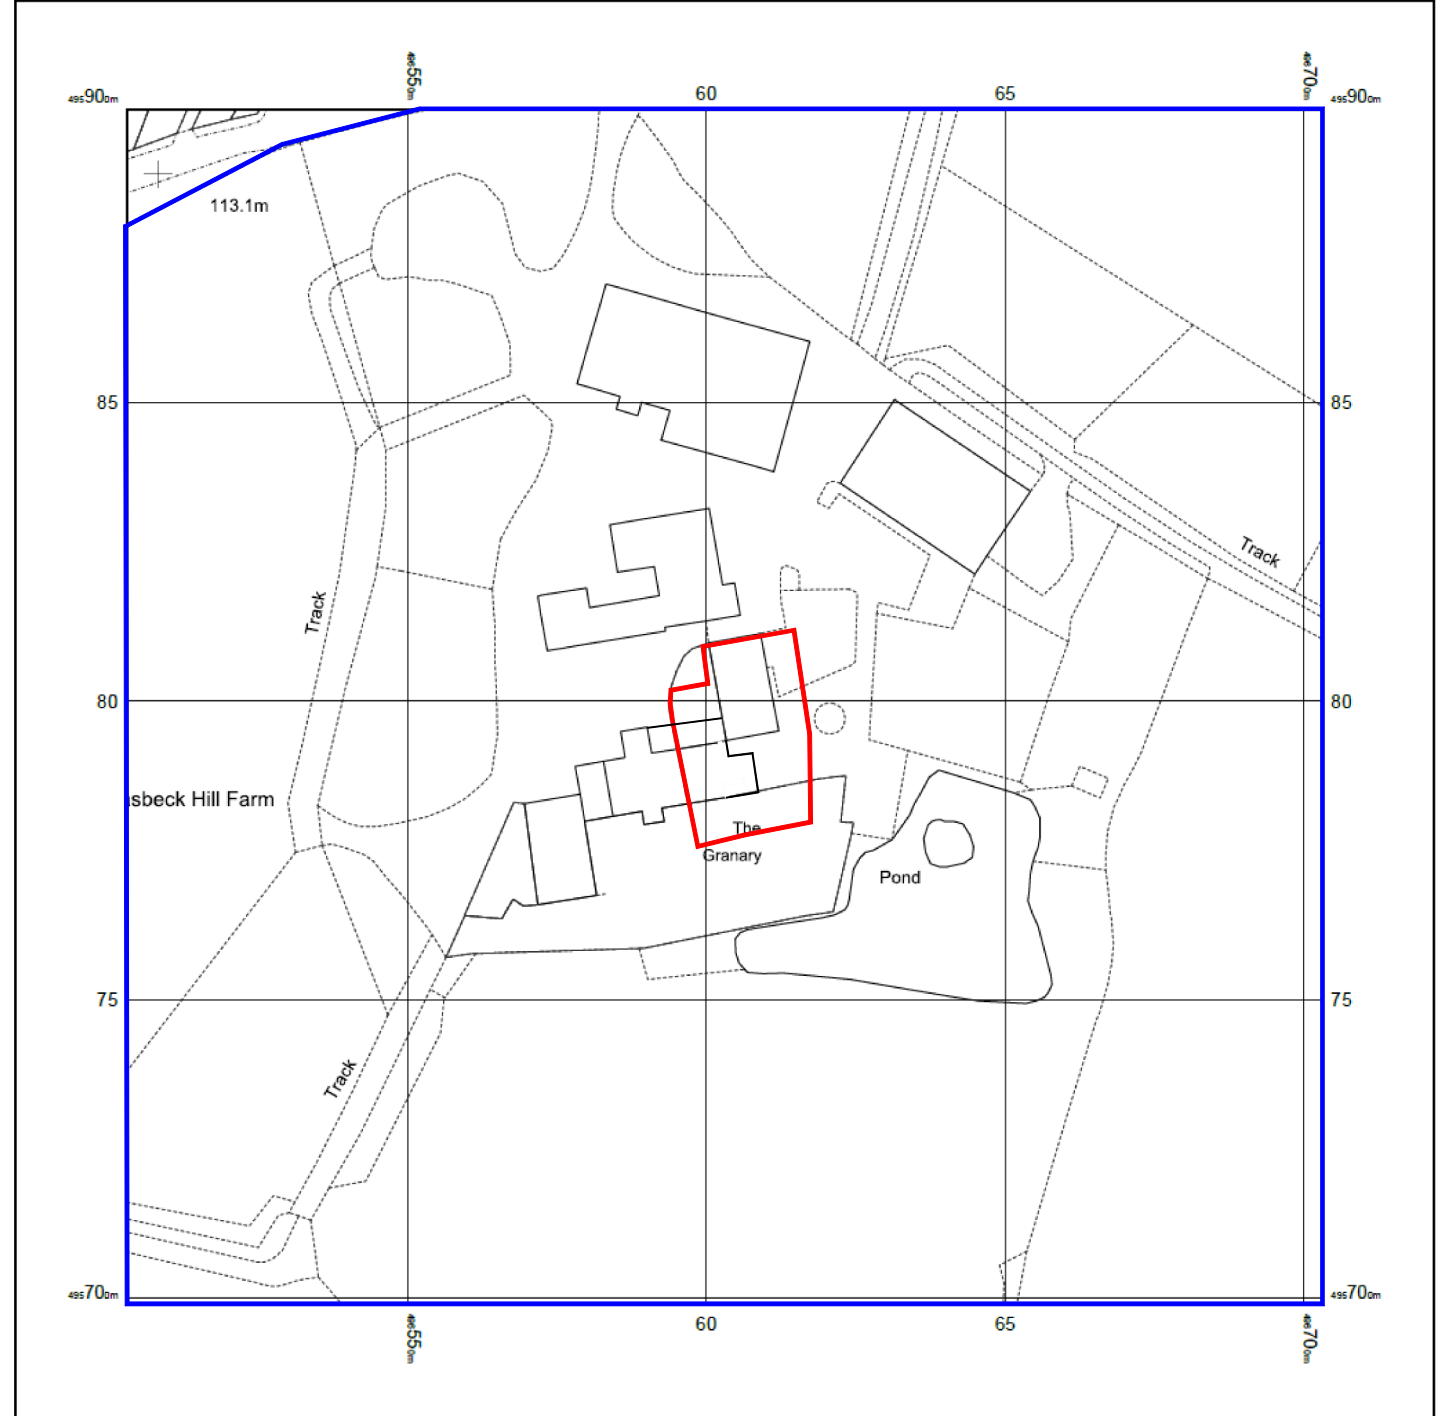


© Crown copyright and database rights 2019 Ordnance Survey 100048957. The representation of road, track or path is no evidence of a boundary or right of way. The representation of features as lines is no evidence of a property boundary.

Supplied by: www.ukmapcentre.com  
Serial No: 156692  
Centre Coordinates: 496603,495799  
Production Date: 23/02/2019 10:15:56

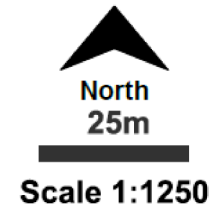

© Crown copyright and database rights 2019 Ordnance Survey 100048957. The representation of road, track or path is no evidence of a boundary or right of way. The representation of features as lines is no evidence of a property boundary.

Supplied by: www.ukmapcentre.com  
Serial No: 156693  
Centre Coordinates: 496603,495799  
Production Date: 23/02/2019 10:16:16

NYMNPA  
25/02/2019

location and block plans

proposed alterations at the granary harwood dale drawing no. 18.04-01



NYMNP  
25/02/2019

existing ground floor


the grainary harwood dale scale 1:100@A3



leylandii



existing leylandii bushes to be removed and a new timber post and 3 rail fence constructed to denote all new boundaries to accommodation

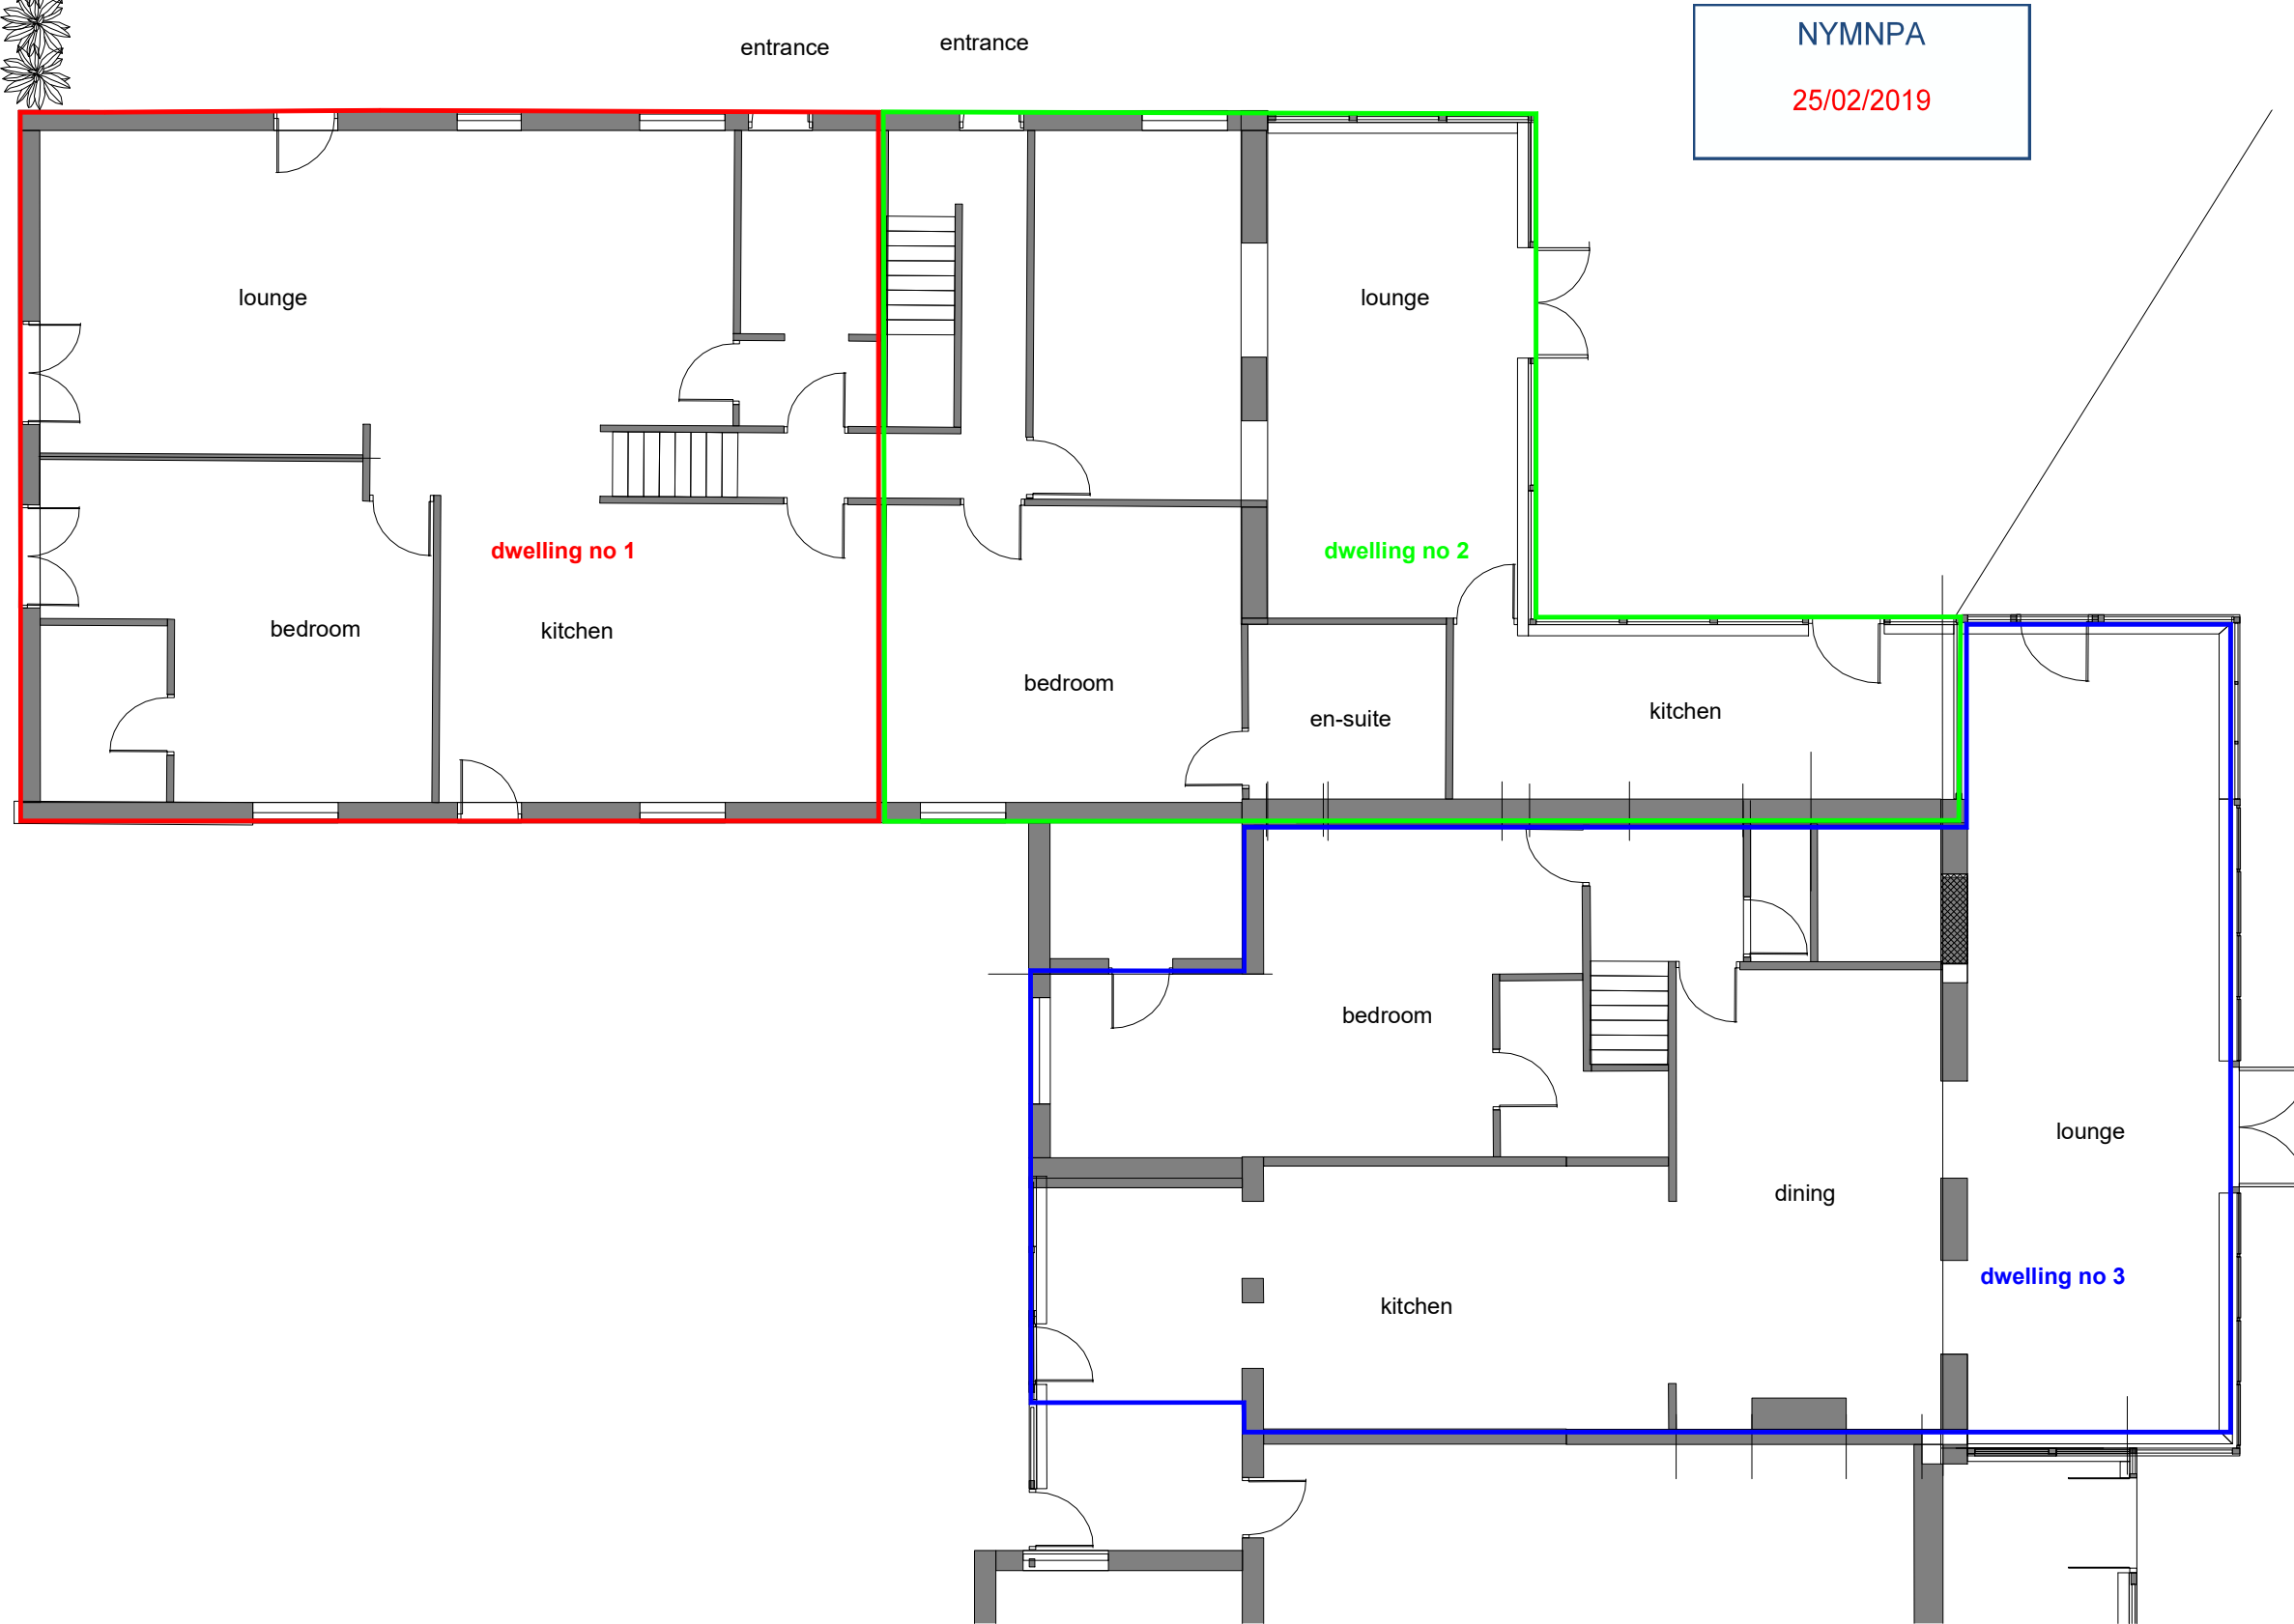

NYMNP A  
25/02/2019

proposed ground floor

the grainary harwood dale scale 1:100@A3





NYMNPA  
25/02/2019

existing first floor

the grainary harwood dale scale 1:100@A3





NYMNPA  
25/02/2019

proposed first floor

the grainary harwood dale scale 1:100@A3

