




DO NOT SCALE

NOTES

INSET 01 - GENERAL ARRANGEMENT &
PASSING PLACE POSITIONS
SCALE 1:500

NYMNPA

04/03/2019

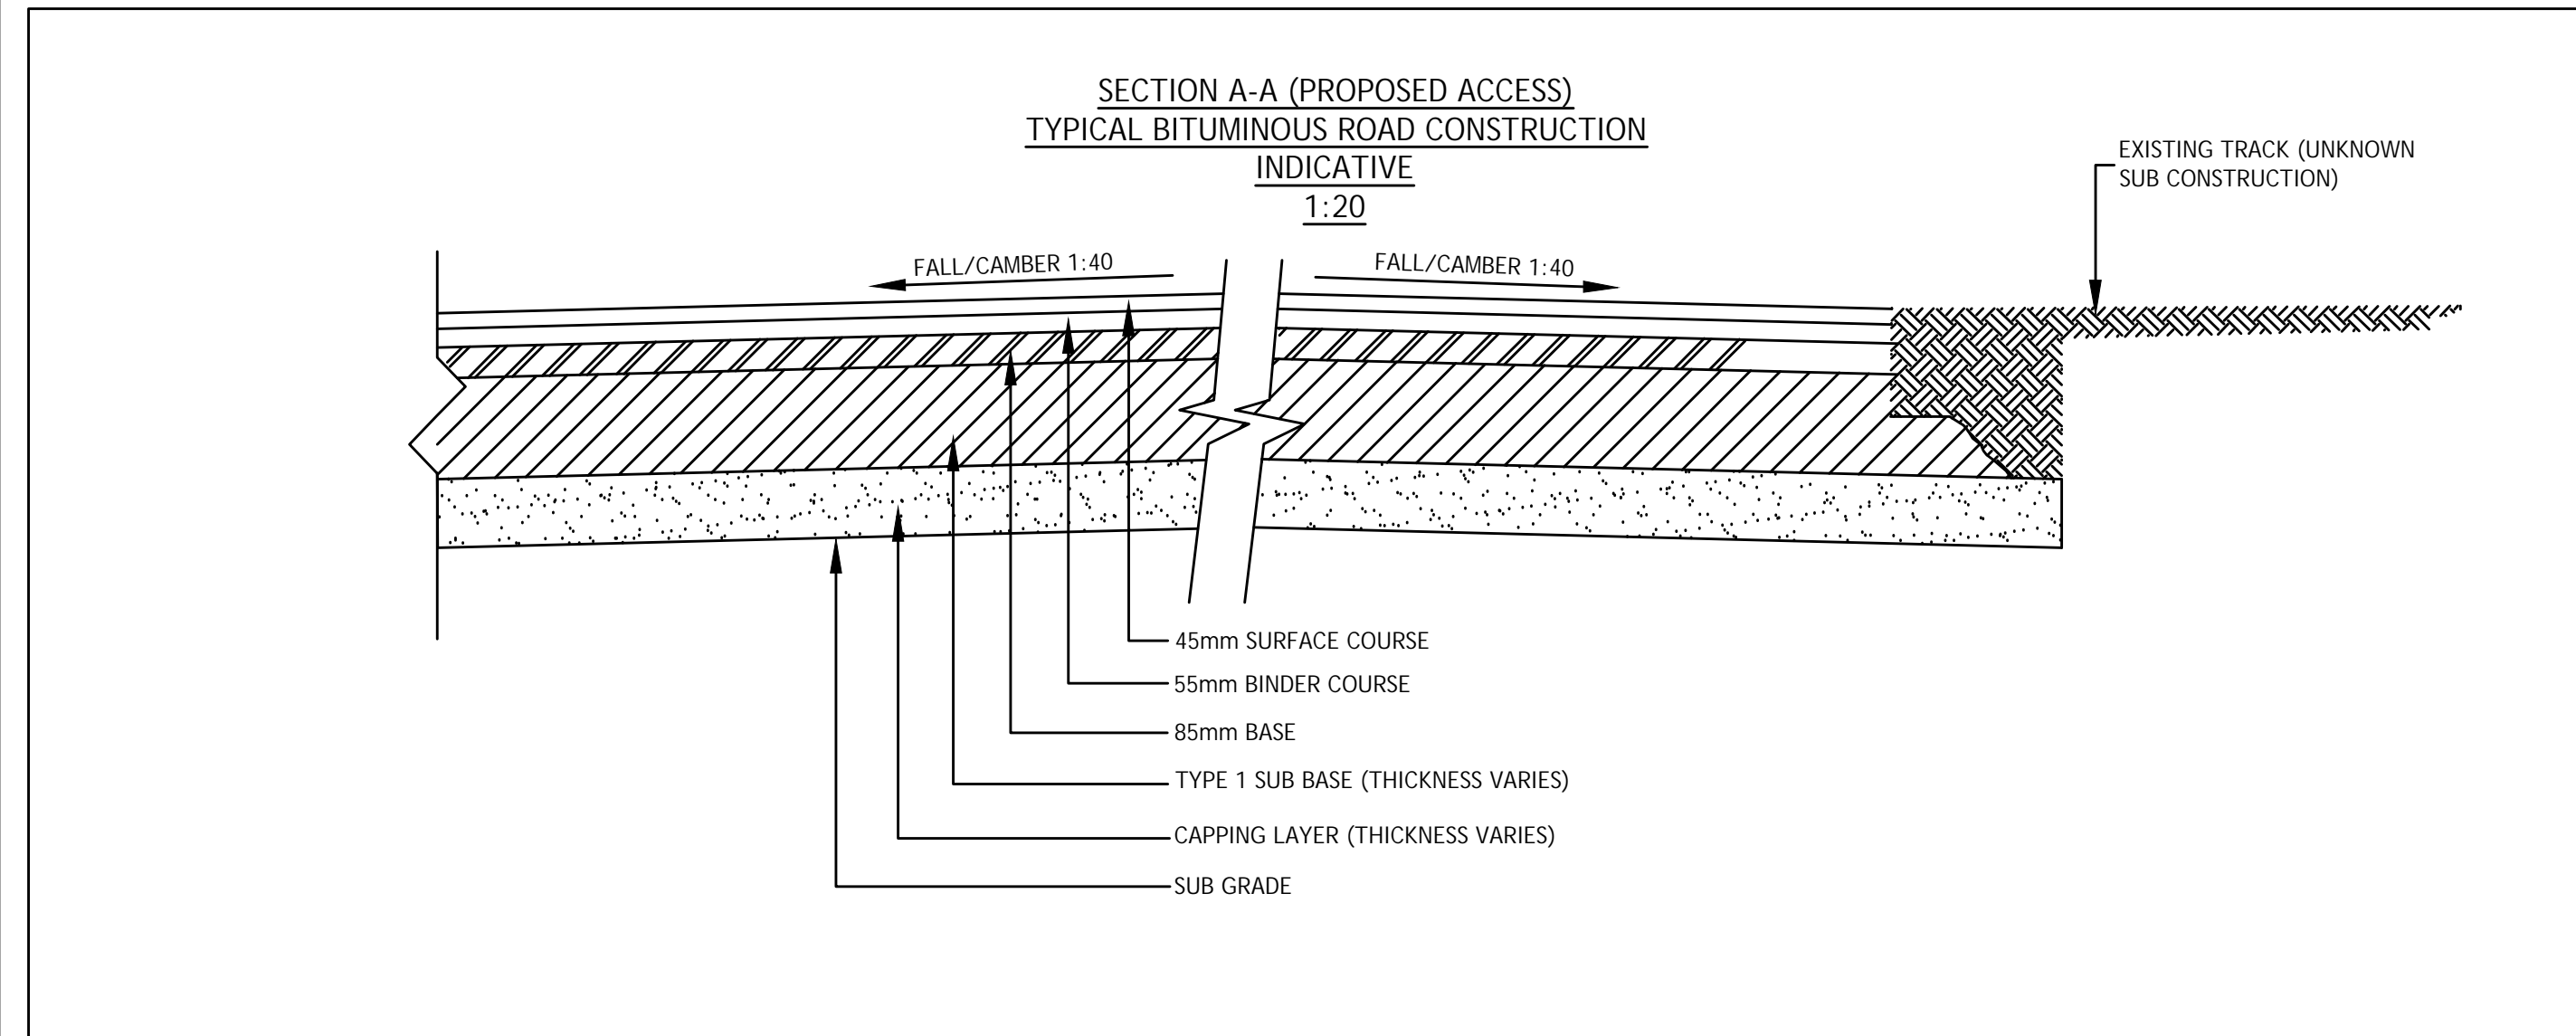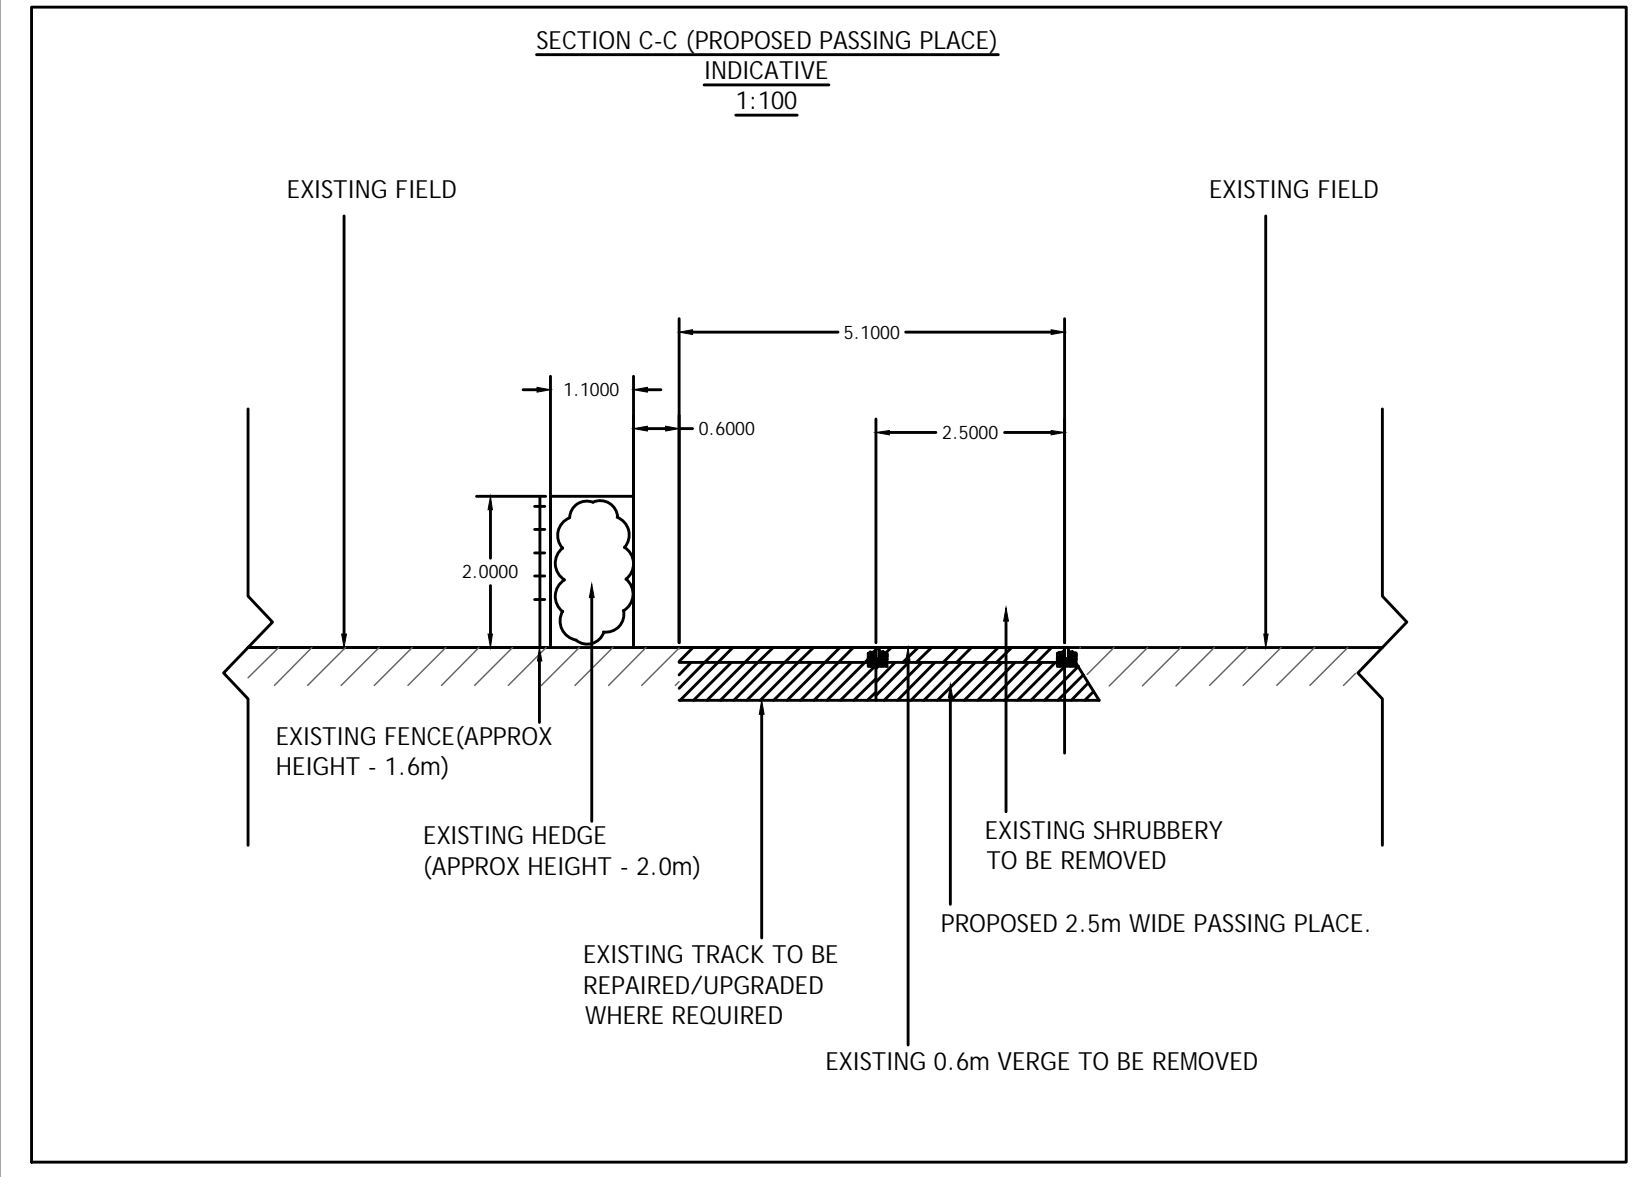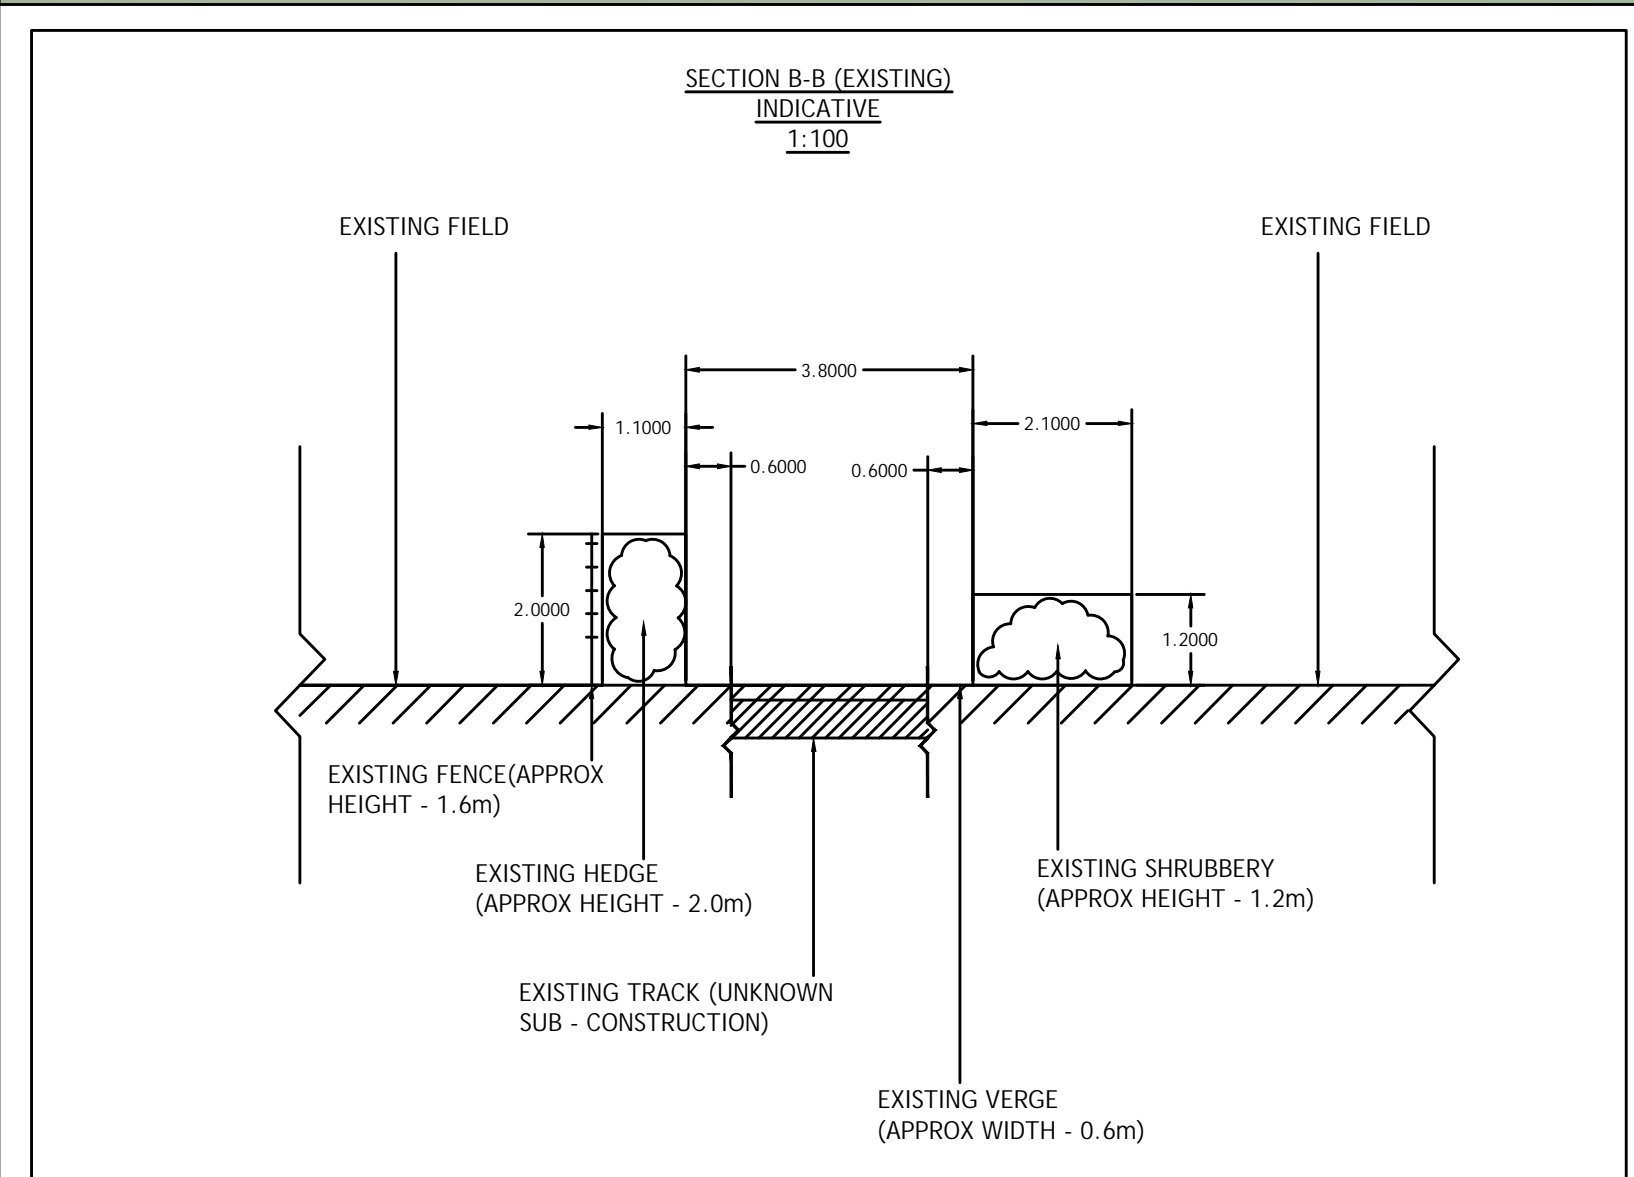

GENERAL NOTES

- THE INFORMATION USED IN PREPARATION OF THIS AND ALL OTHER FORE CONSULTING DESIGNS AND DRAWINGS IS NOT WARRANTED. IT SHALL BE THE RESPONSIBILITY OF THE CONTRACTOR TO VERIFY ANY SURVEY/OS INFORMATION PROVIDED AND REPORT ANY ANOMALIES TO FORE CONSULTING.
- PROVISION FOR MOBILITY IMPAIRED TO BE IN ACCORDANCE WITH LOCAL AUTHORITY GUIDELINES. EXACT LAYOUT TO BE CONSIDERED AT DETAILED DESIGN STAGE.
- LIGHTING TO PEDESTRIAN ROUTES TO BE PROVIDED (DESIGN BY OTHERS).
- DETAILS FOR NEW TREES AND LANDSCAPING TO BE PROVIDED BY ARCHITECTS.

DESIGN NOTES

- EXISTING FENCES, VERGES/SHUBBERY, FOOTWAY AND OTHER PHYSICAL FEATURES TO BE REMOVED WITHIN AREAS OF WORKS.
- KERBING & CHANNELS TO ARCHITECTS SPECIFICATION.
- ANY IRONWORK WITHIN EXTENT OF WORKS TO BE LOWERED / RAISED AS REQUIRED.
- DESIGN SPEED FOR ALL ROADS - 20mph
- EARTHWORKS SLOPES TO BE MAXIMUM 1:3.

KEY:

- EXISTING TRACK. EXISTING SURFACING TO BE MADE GOOD/REPAIRED WHERE REQUIRED.

REV	DESCRIPTION	DATE	BY

Client: **SJ & J MONK**

Project: **FACEBY LODGE FARM**

Drawing Title: **INDICATIVE ACCESS ROAD CROSS SECTIONS**

PRELIMINARY

Fore Consulting Limited
2nd Floor, Queens House
34 Wellington Street
Leeds
LS1 2DE

Drawn by: PJ	Checked by: AS	Issue Date: 26-02-19	Scale: 1:250	Format: A1
Job Number: 3517	Drawing Number: 3517-SK001-02	Revision: -		