





end elevation A and elevation to courtyard.

14 MAR 2016

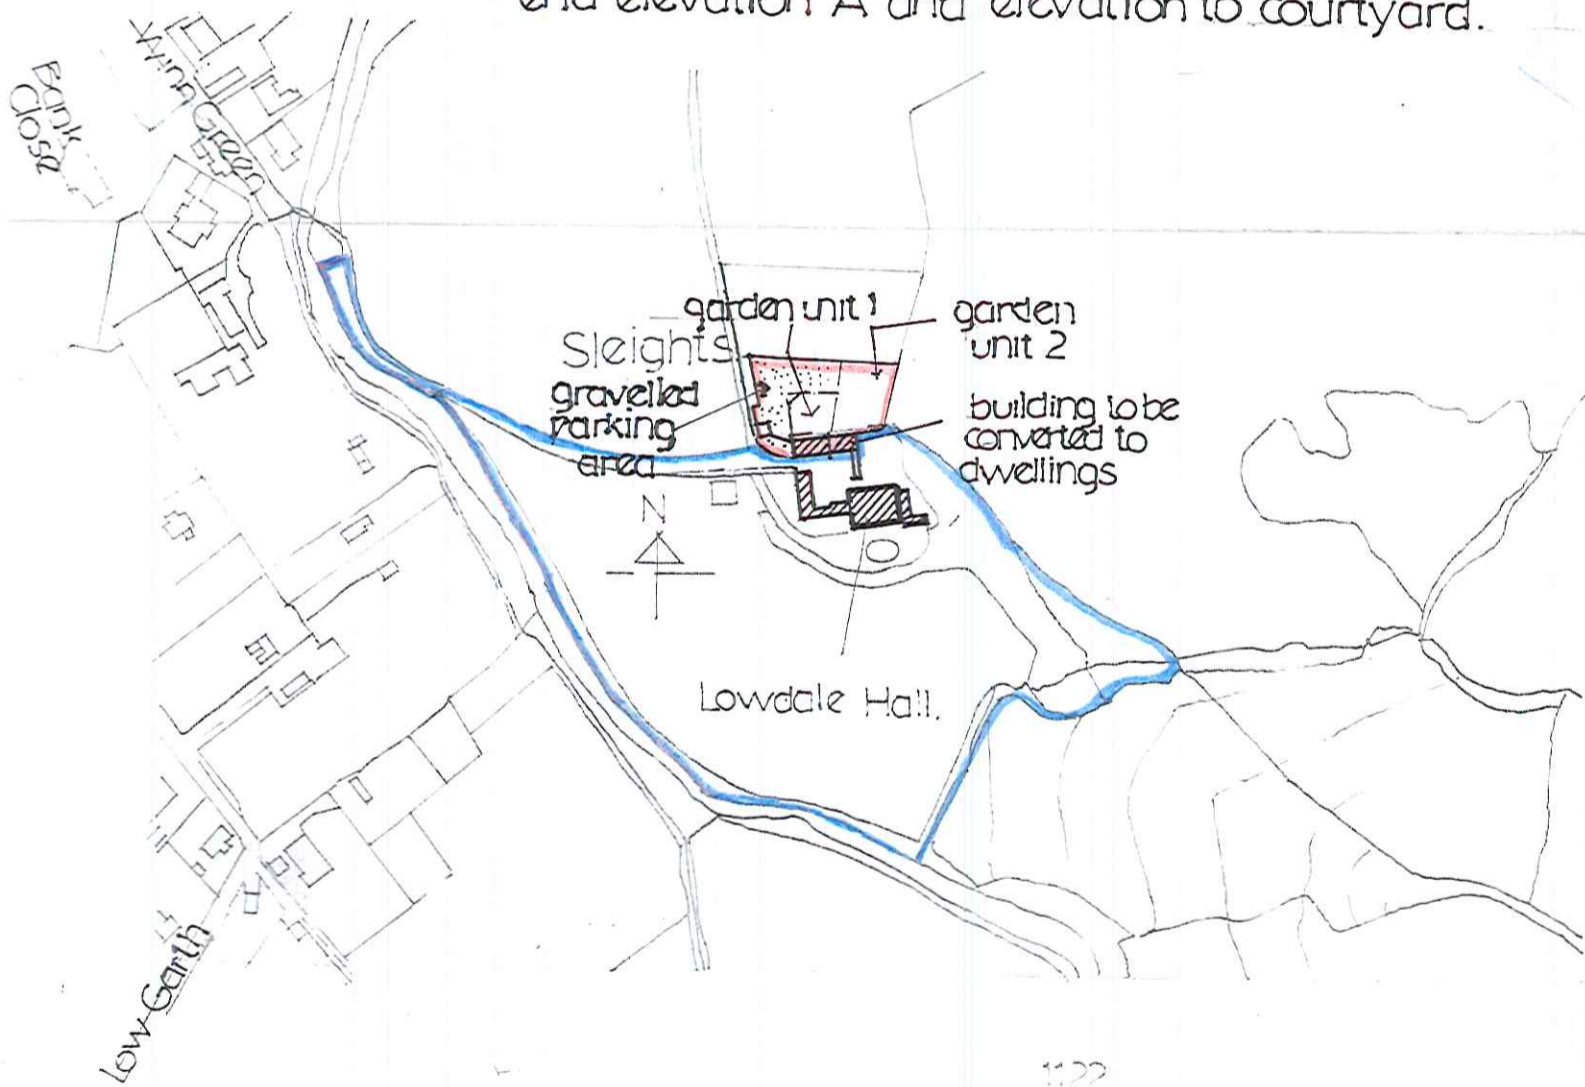

SITE LOCATION
1:2500

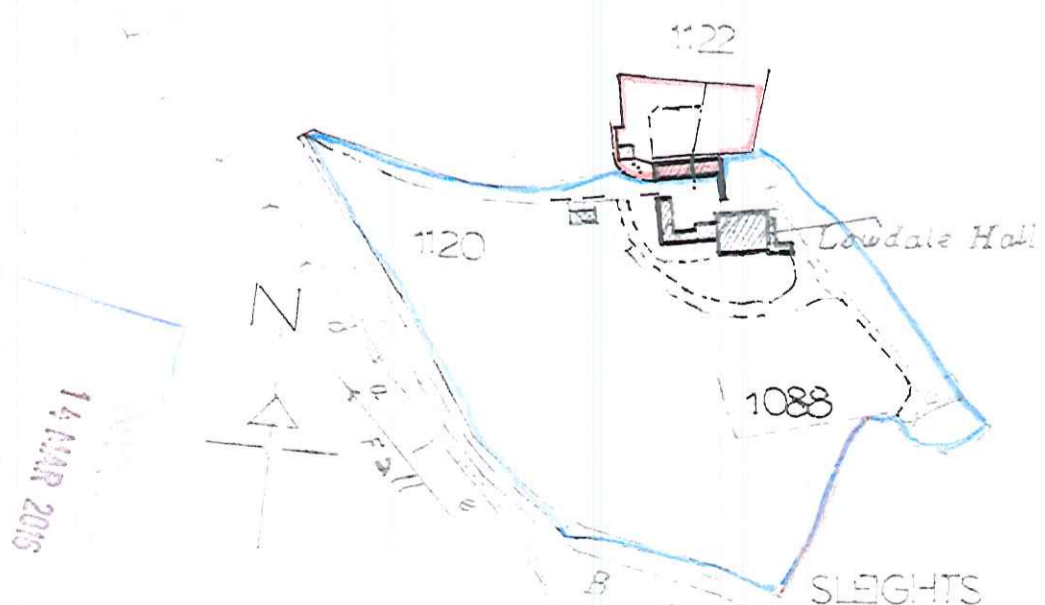

14 MAR 2016

BLOCK PLAN
1:2500

Dwg. no.
2016/04/2

A			
---	--	--	--