





end elevation A and elevation to courtyard.

14 MAR 2016

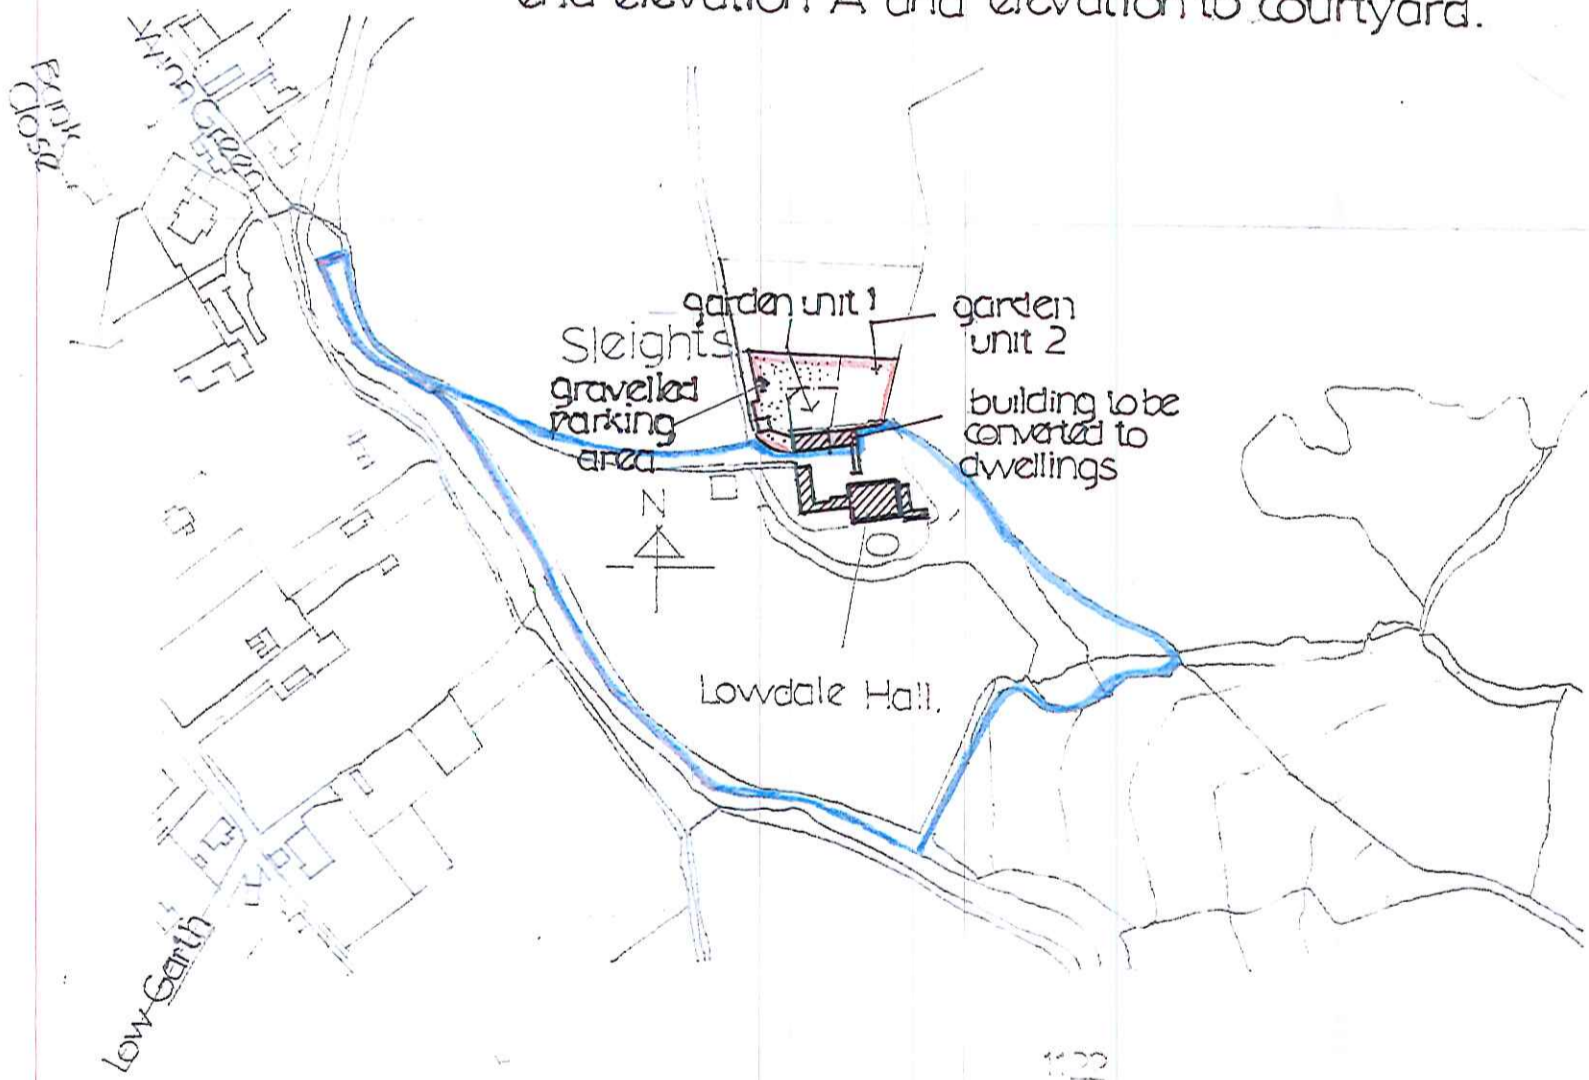

SITE LOCATION  
1:2500

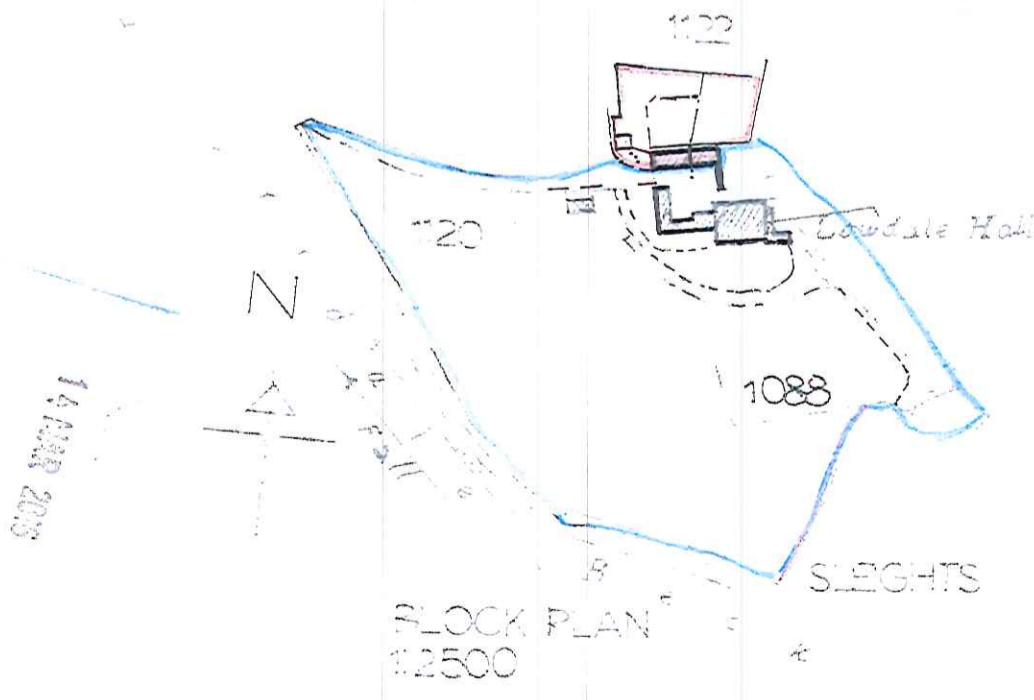

BLOCK PLAN  
1:2500

Dwg. no.  
2016/04/2

[A] [ ] [ ] [ ] [ ]