

hall

conservatory

lounge


garden

garden

29 MAR 2015

part ground floor plan AREA A

1:50

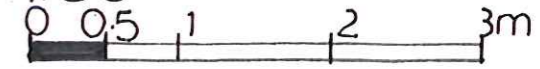

EXISTING

Dwg. no. 2016/07/2






front elevation 1:100 EXISTING

29 MAR 2016



rear elevation 1:100 EXISTING



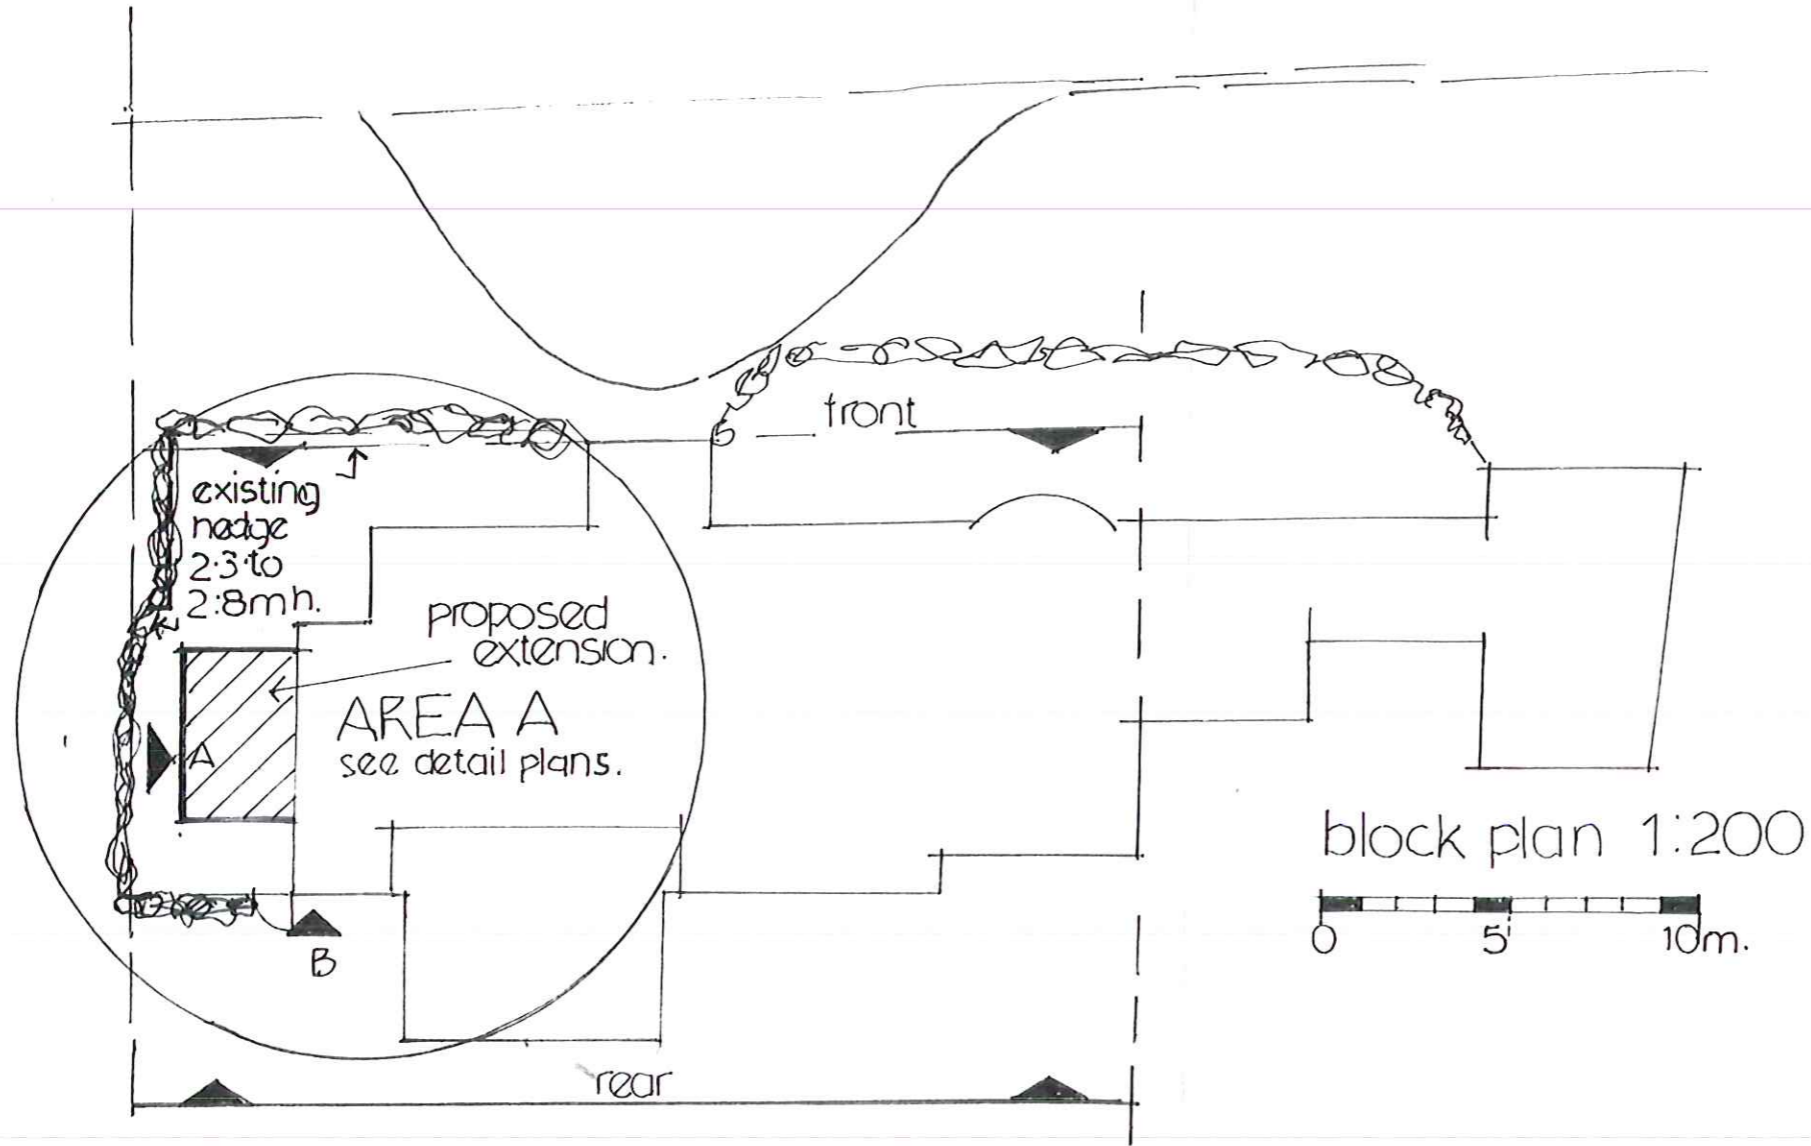

29 MAR 2015




Dwg. no 2016/07/3



29 MAR 2016




end elevation A 1:50 EXISTING

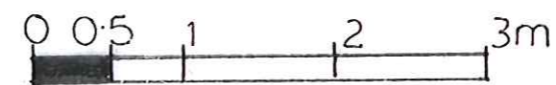

part rear elevation B 1:50 EXISTING


Dwg.no 2016/07/5



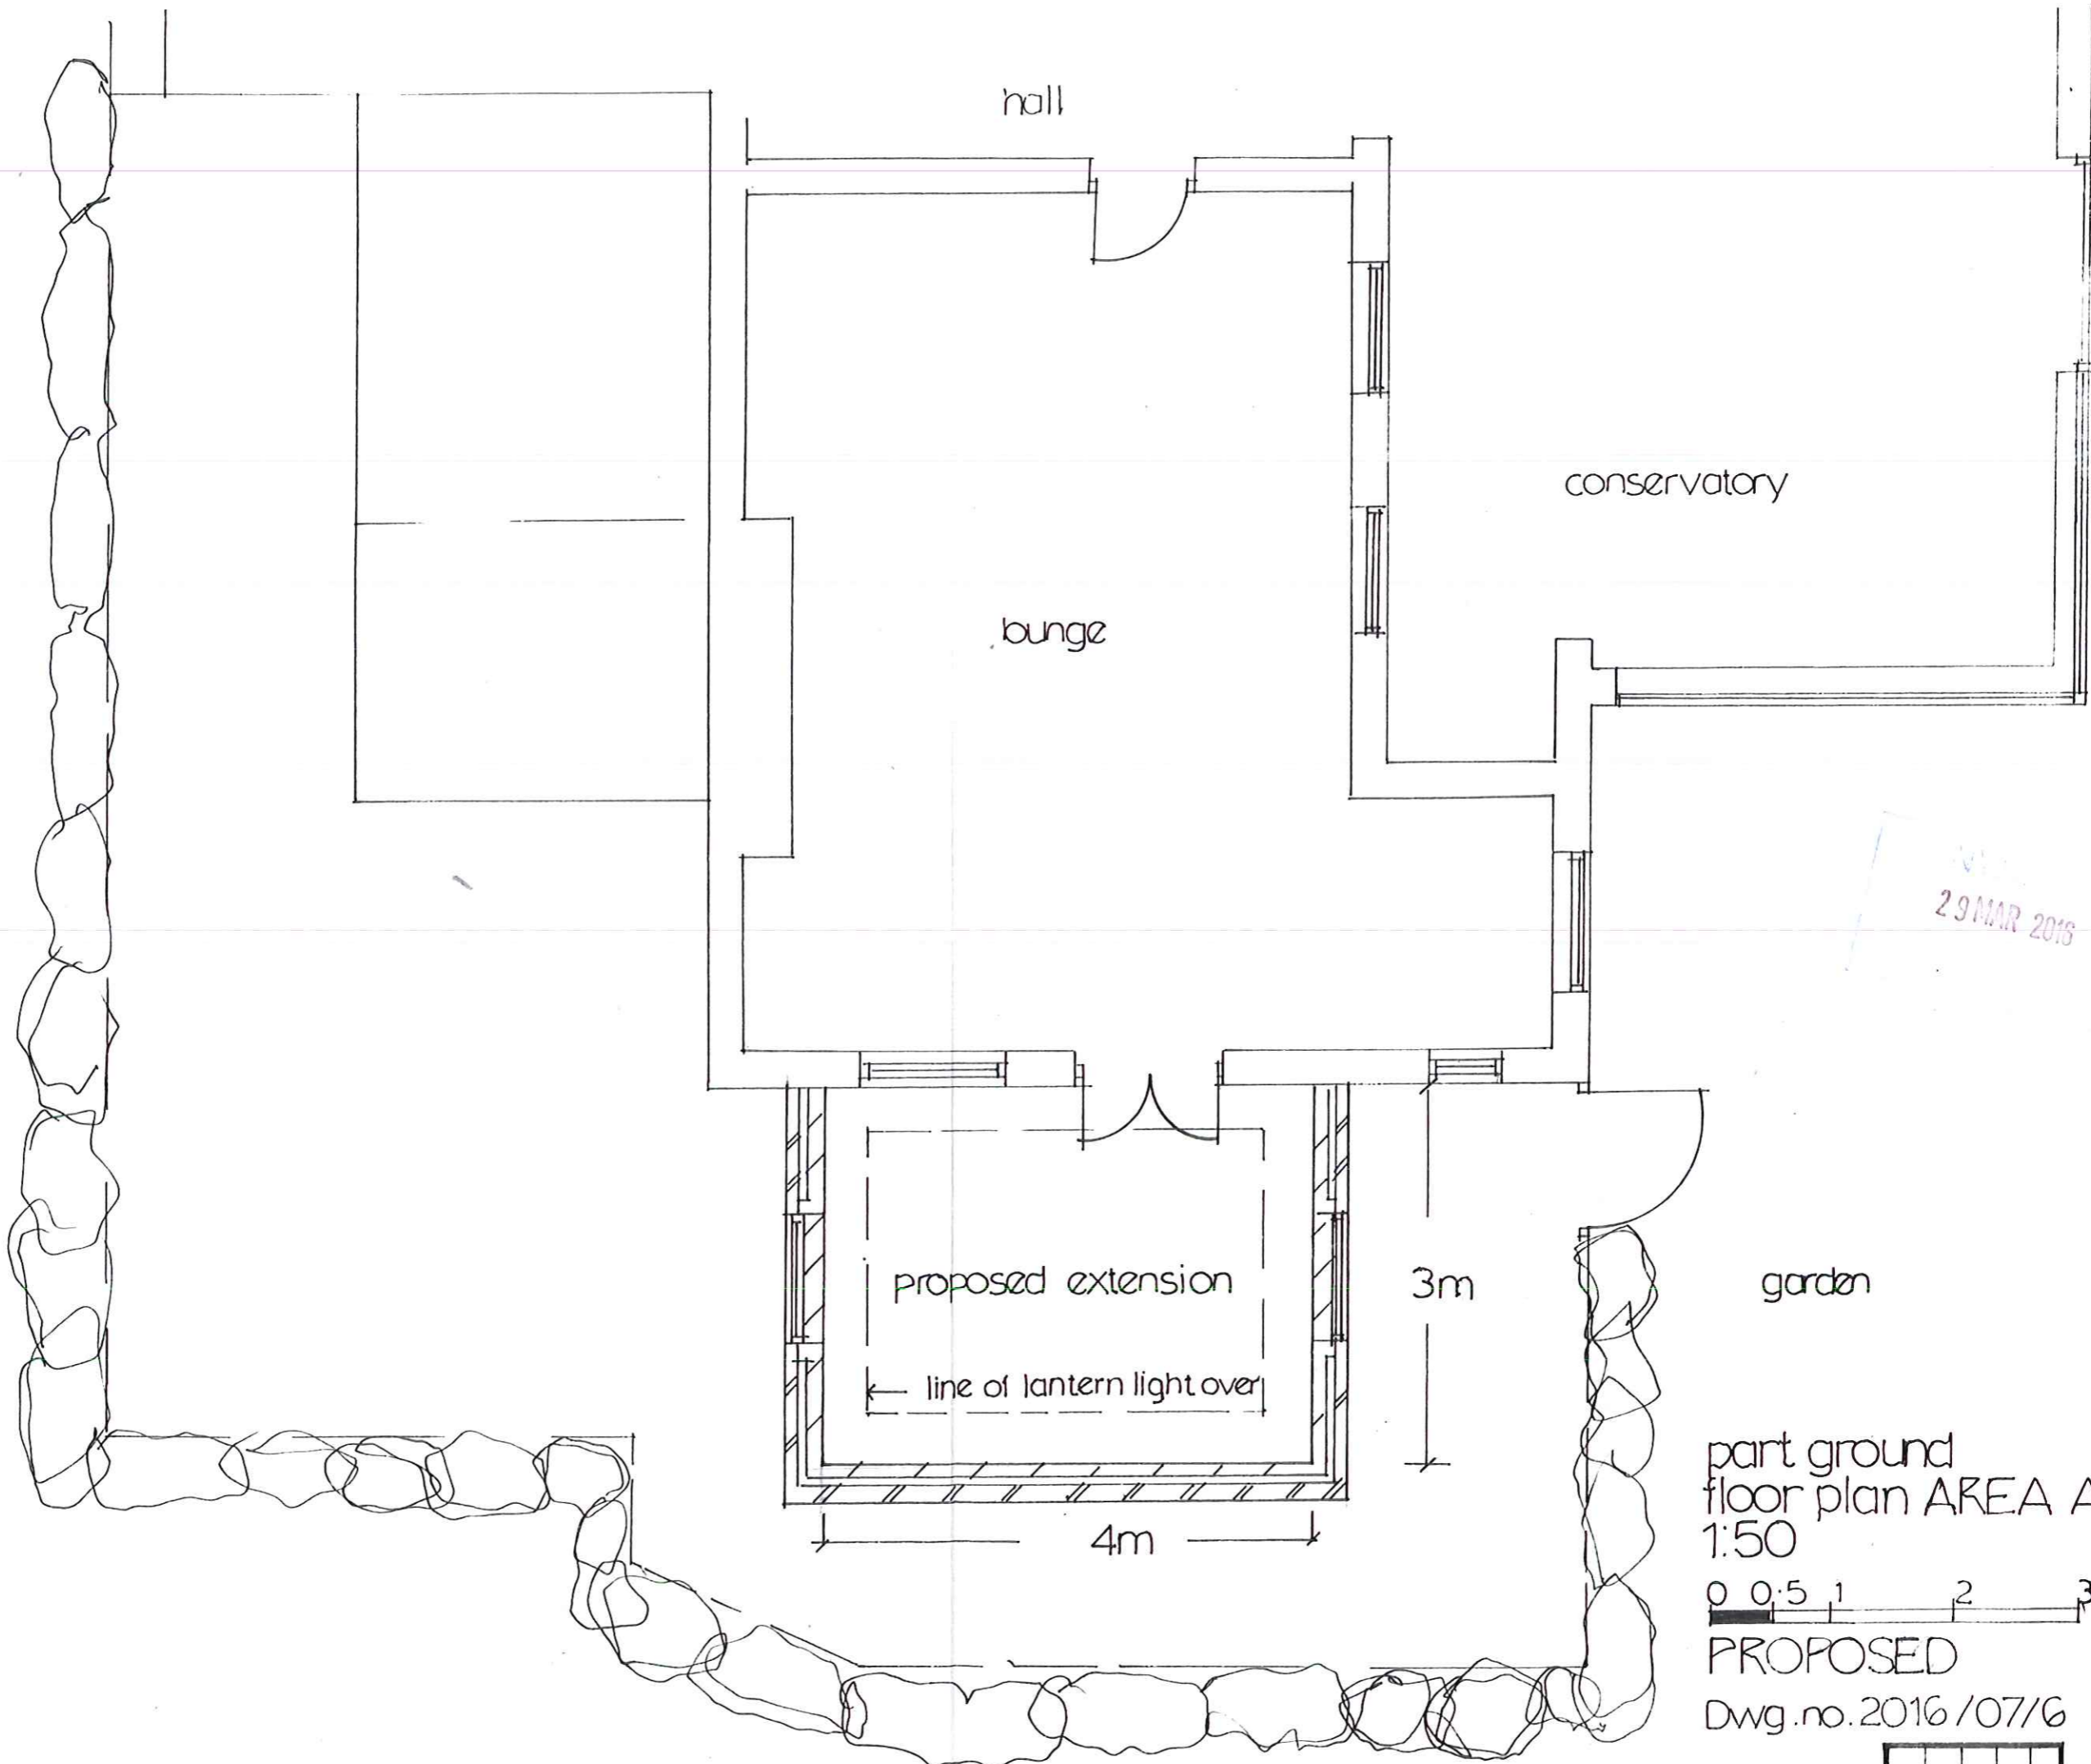


29 MAR 2016

part ground
floor plan AREA A
1:50

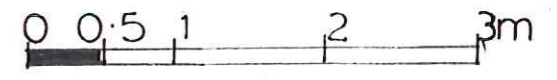

PROPOSED
Dwg.no.2016/07/6

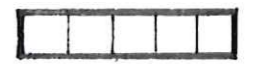




front elevation 1:100 PROPOSED



rear elevation 1:100 PROPOSED

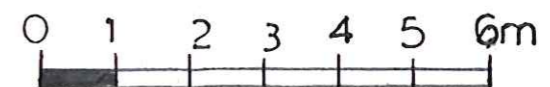

Dwg.no. 2016/07/8




29 MAR 2016

29 MAR 2016



end elevation A 1:50
PROPOSED

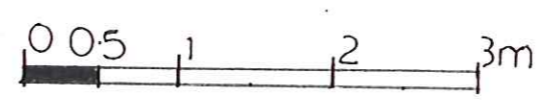

part rear elevation
B 1:50
PROPOSED

Dwg.no.2016/07/7

