

DARK GREY
PROFILED METAL
SHEETS


SKY
LIGHTS x3
EACH SIDE


BROWN PROFILE
SHEETS

ROLLER SHUTTER DOOR

CONCRETE
PANELS

50 FT. (15 meters)

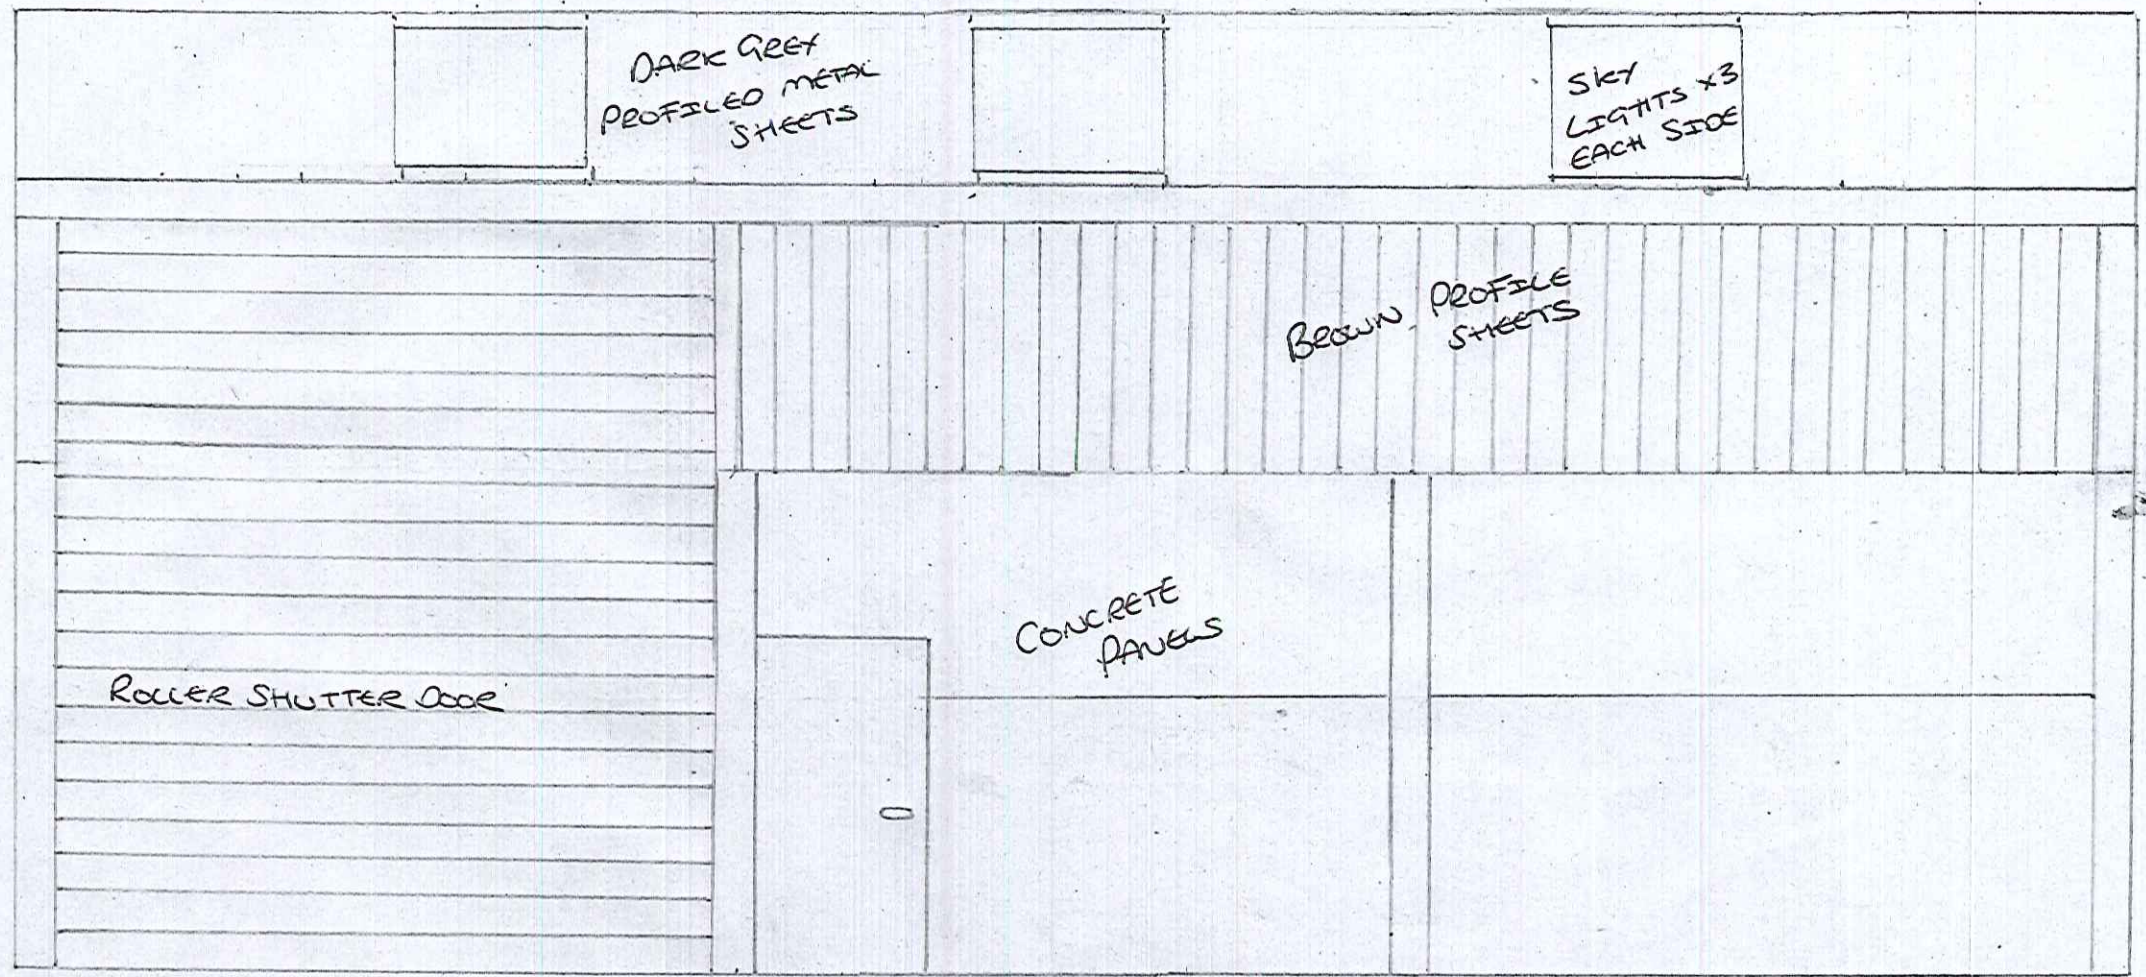

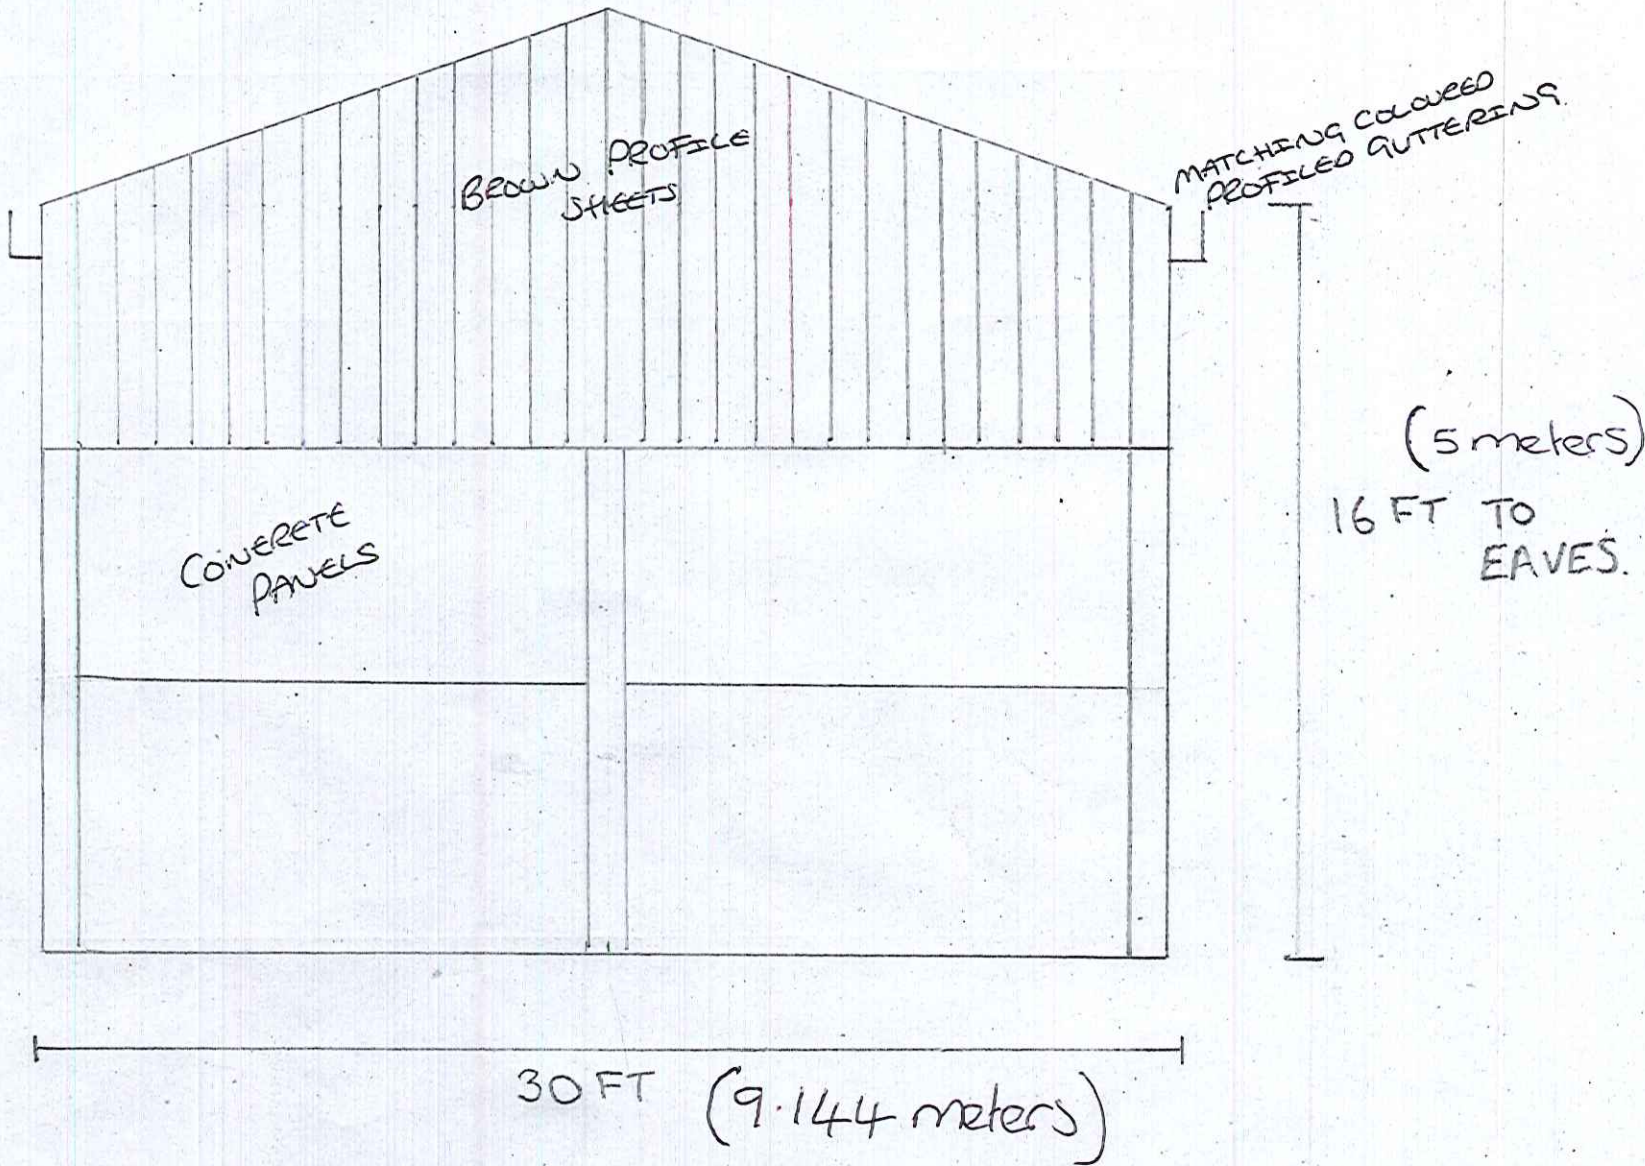


BROWN PROFILE SHEETS

MATCHING COLOURED PROFILED GUTTERING

CONCRETE PANELS

(5 meters)
16 FT TO EAVES.

30 FT (9.144 meters)

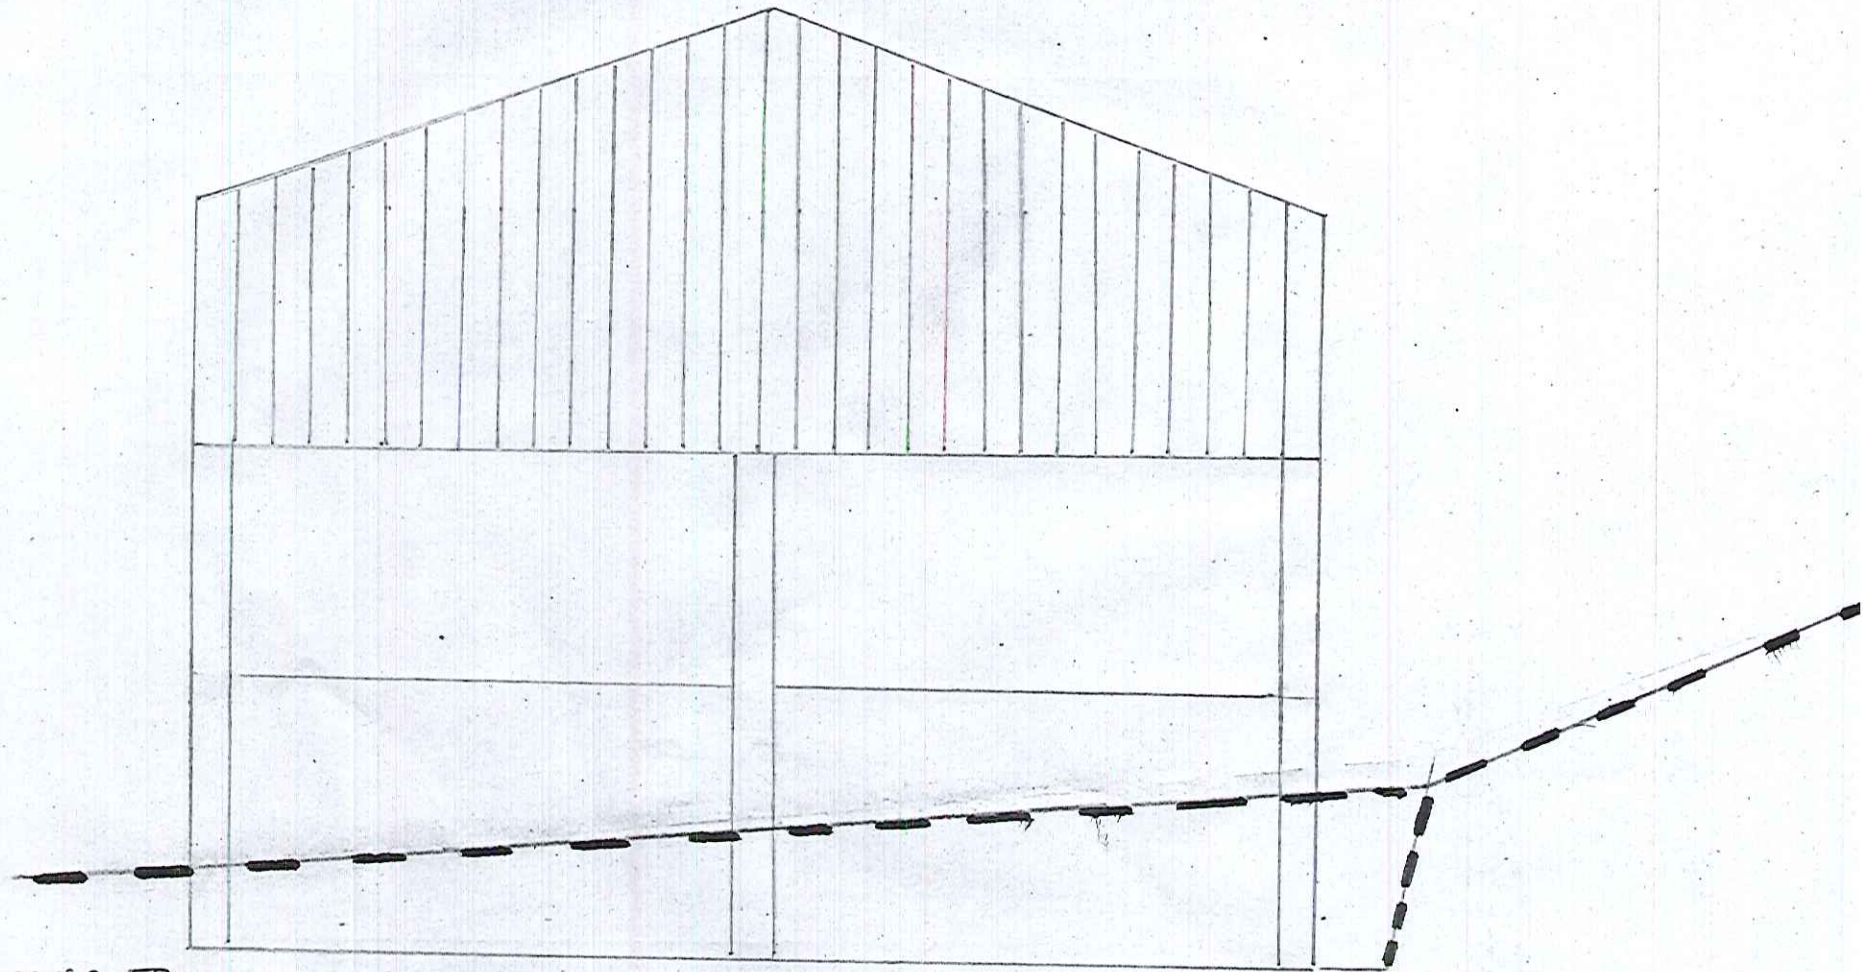

SOIL REMOVED FROM FOUNDATIONS OF SHED WILL BE GRADED INTO THE BANK AND MAIN ROADSIDE OF THE SHED, WHICH WILL SLIGHTLY LOWER AND SOFTEN THE APPEARANCE OF THE BUILDING. ALSO, NEW TREES AND HEDGES RECENTLY PLANTED WILL SOFTEN AND SCREEN THE BUILDING.