


BLOCK PLAN 1:500

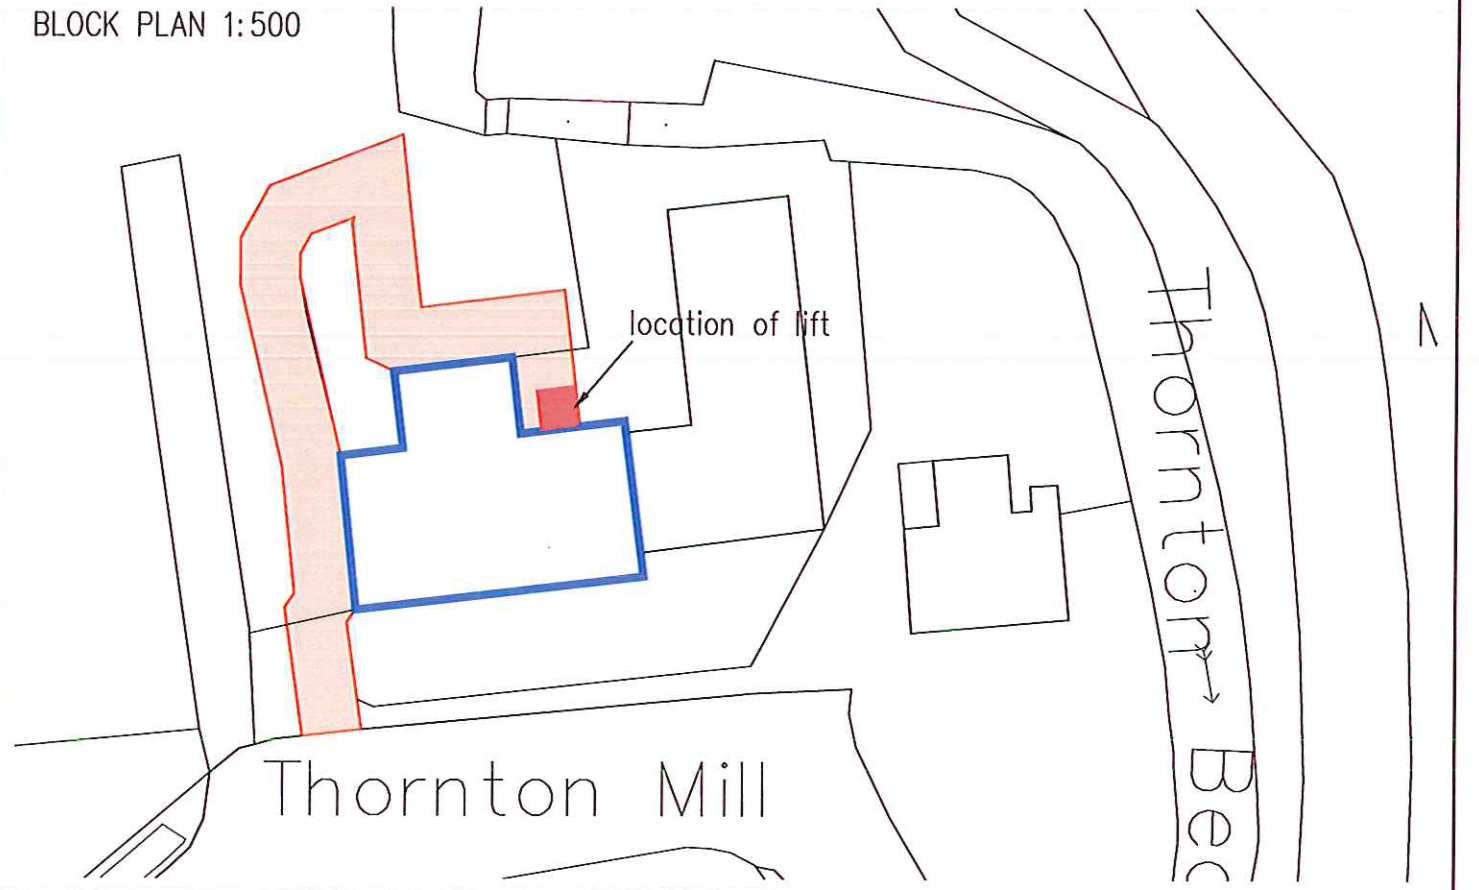

DO NOT SCALE FROM THIS DRAWING. IF IN DOUBT PLEASE ASK ALL DIMENSIONS MUST BE CHECKED ON SITE WHERE POSSIBLE THIS DRAWING MUST NOT BE REPRODUCED IN WHOLE OR PART WITHOUT WRITTEN AUTHORITY

Amendments

Nicholas W Greenhalgh Dip Arch. R.I.B.A.  
Chartered Architect Cedar Studio Designs Limited  
42 Town St. Old Malton Malton N. Yorks. YO17 7HD

client  
project  
title  
job ref

The Burgess Group  
Victory Mill, Thornton Le Dale  
Site & Block Plan

15/B25/OS01

scale 1:1250, 1:500

©A4

Licence No 100019980