


LOCATION PLAN
1:2500

Kingthorpe Common


- PERIMETER ALL POST+RAIL FENCE
4 ft IN HEIGHT
- ▨ PATH TO FRONT DOOR - FLAGS - STONE
- ^ GATES - WOODEN
- ⋯ GRAVEL DRIVE
- ▨▨▨ PATIO - FLAGS - STONE

Condition 16

22 APR 2016

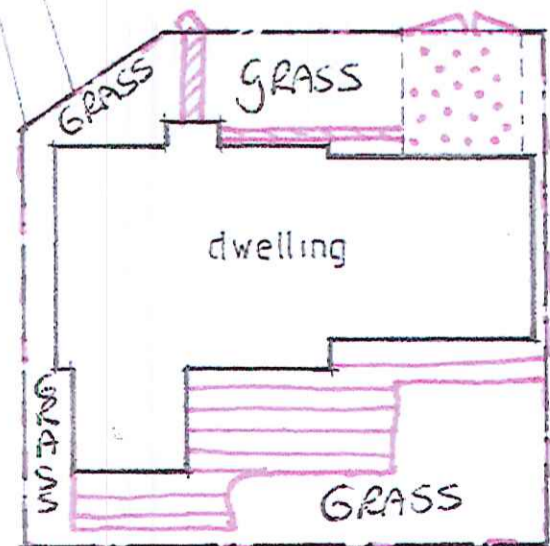


SITE PLAN 1:500

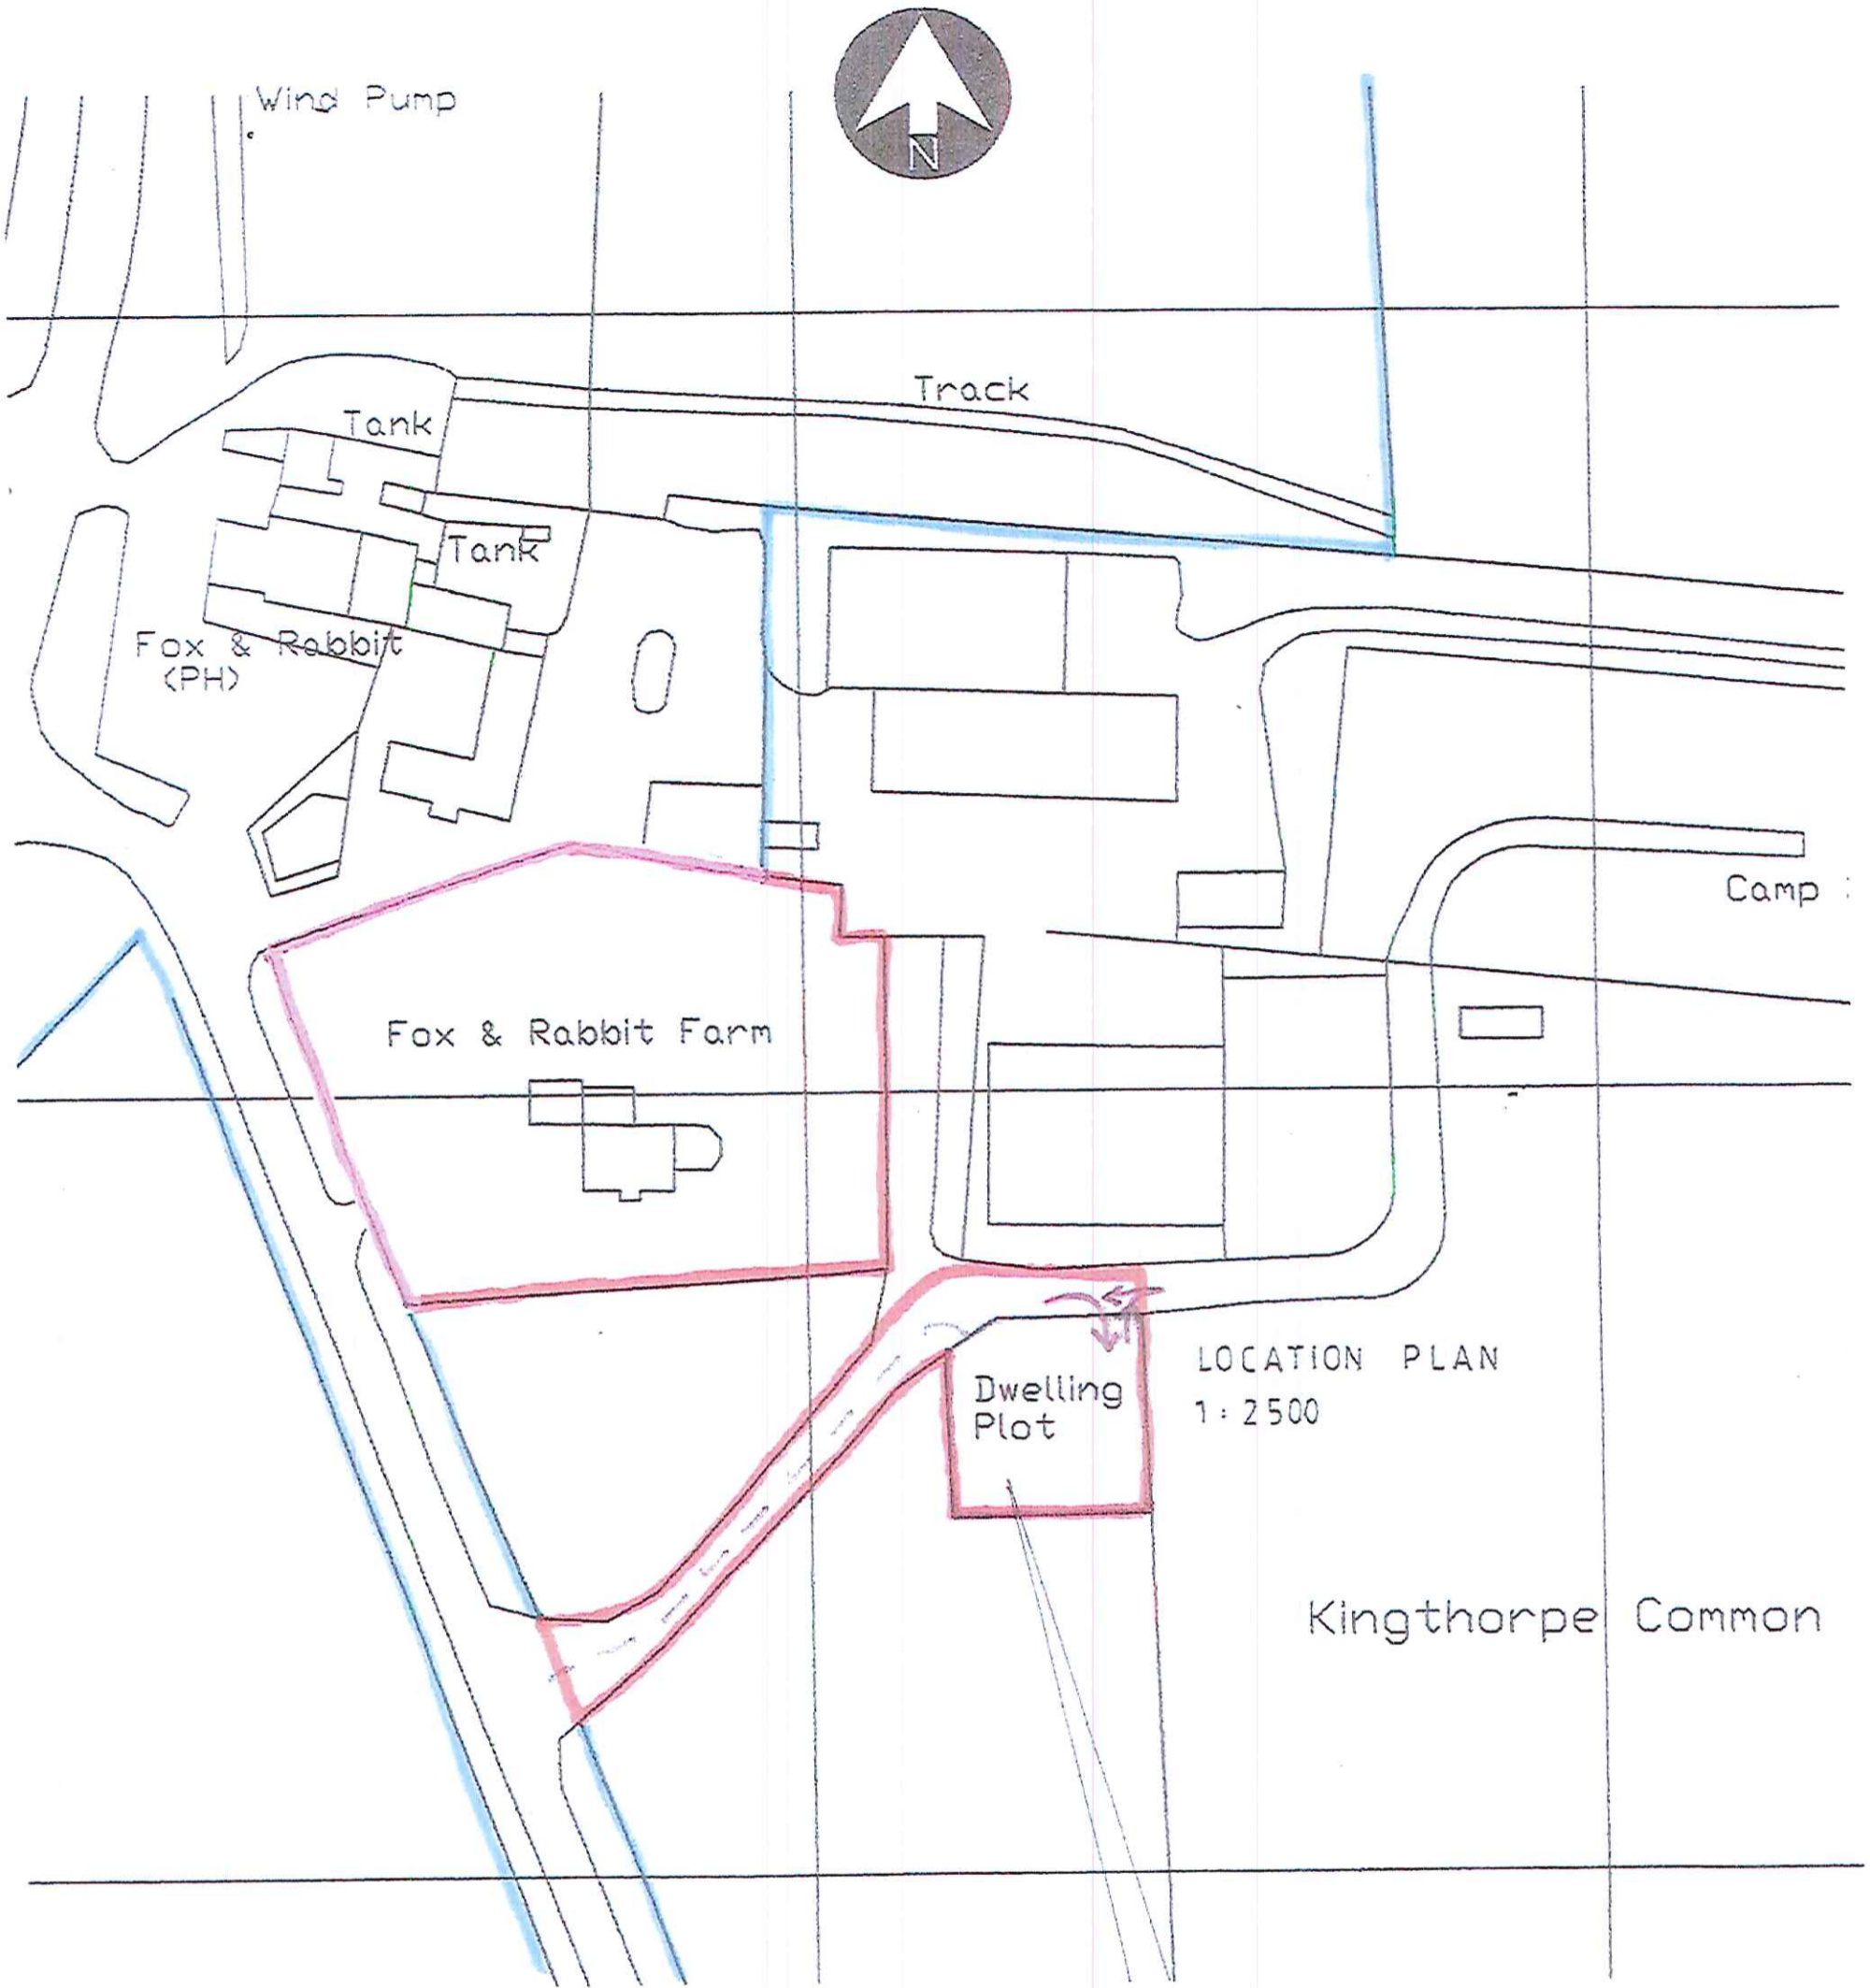

→ VEHICULAR TURNING ARRANGEMENTS
ALL ON PRIVATE ROAD
CONDITION 14 + 15


B+Q LIGHTS OUTSIDE RYEDALE BLACK
⊗ EXTERNAL WALL LIGHT X 1
⊕ B+Q LIGHTS OUTSIDE WHISTLER
BLACK EXTERNAL TOP MOUNTED LIGHT
TO BE FIXED IN ROOF OR PORCH

CONDITION
6

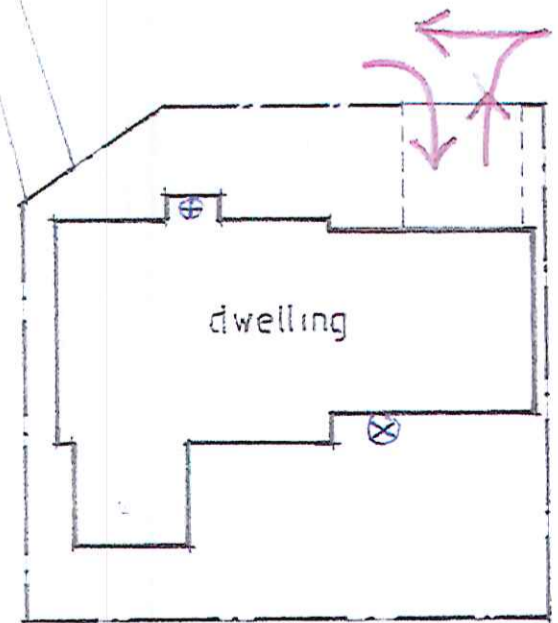

SITE PLAN 1:500


22 APR 2015

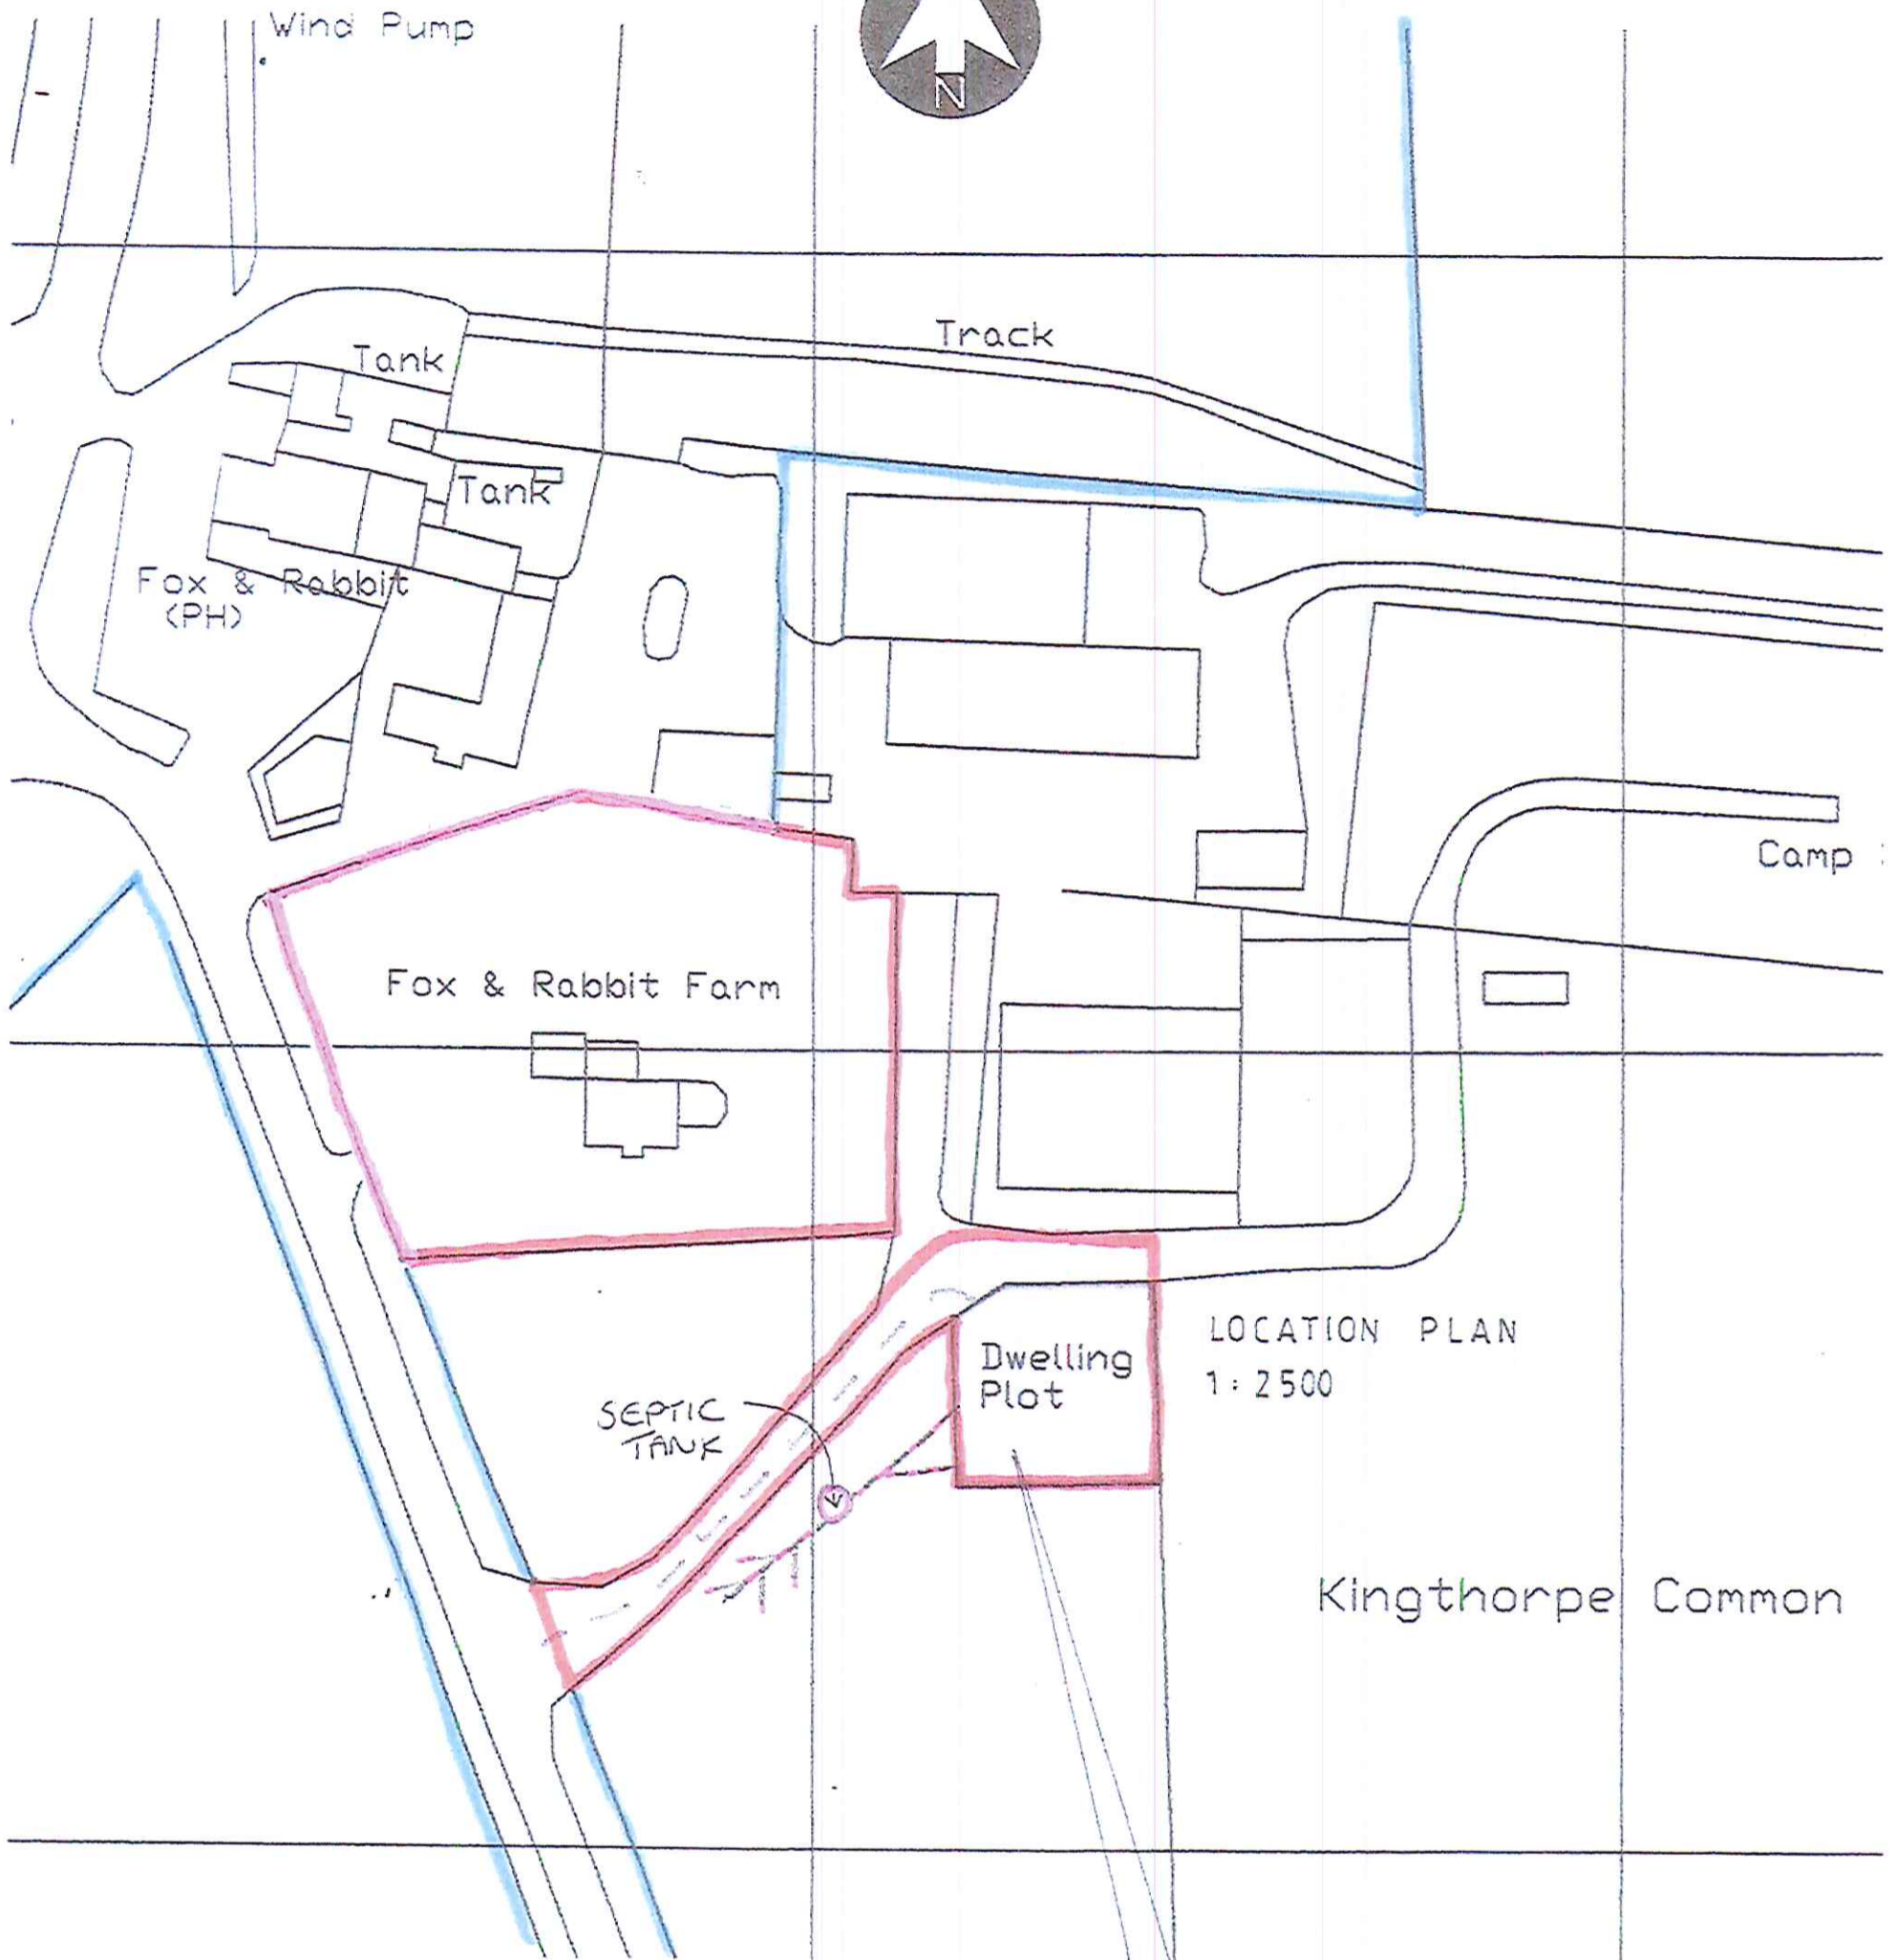

○--- FOUL WATER

RAINWATER AND FOUL WATER TO GO INTO
SCAK AWAY.

CONDITION 13.

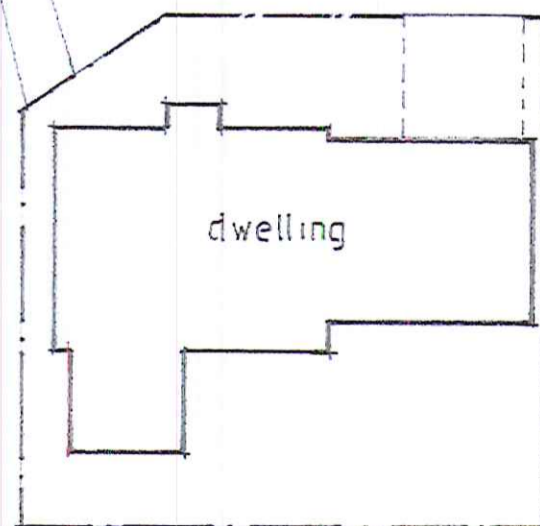

SITE PLAN 1:500

22 APR 2016