


### Location Plan

SCALE: 1:1250

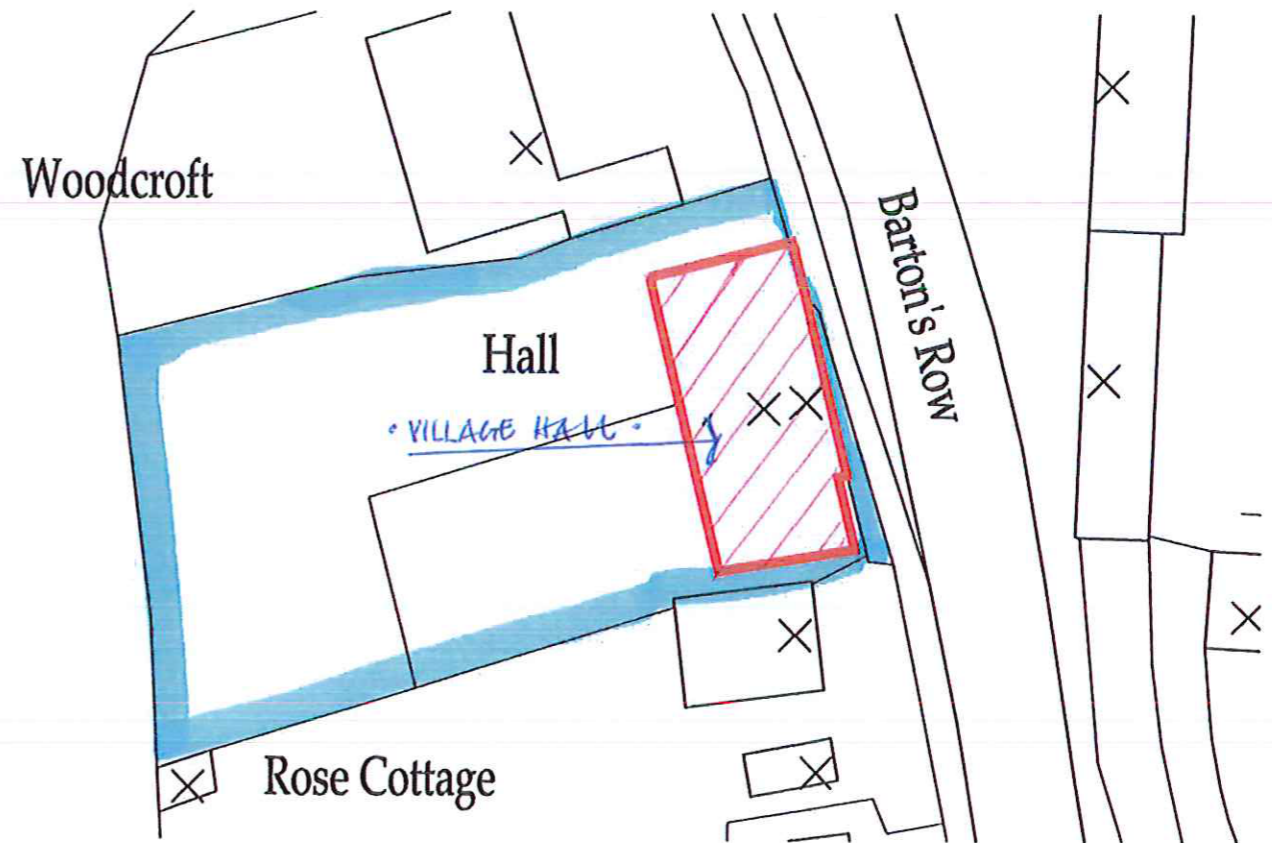

### Google Maps Image



### Block Plan

SCALE: 1:500

OS Licence No 100002562

**b h d partnership**

Air Hill Manor, Whitby, North Yorkshire, UK, YO21 1OR

DO NOT SCALE from this drawing. Only figured dimensions are to be taken from this drawing.  
 The Contractor must verify all dimensions on site before commencing any work or shop drawings.  
 The Contractor must report any discrepancies before commencing work. If this drawing exceeds the quantities taken in any way, the Technician is to be informed before work is initiated.  
 Work within The Construction (Design and Management) Regulations 1994 is not to start until a Health & Safety Plan has been produced. This drawing is Copyright and must not be reproduced without consent of BHD Partnership Ltd

REV	DATE	BY	AMENDMENT	CHKD	APVD
A	04.08.14	CW	Issued for approval	TRH	TRH

CLIENT: <b>Egton Village Hall Committee</b>		
PROJECT: <b>Egton Village Hall</b>		
A3	DRN: C Walker	DATE: 21.07.14
SCALE: 1:500, 1:1250		ISSUE: Preliminary

DRAWING TITLE: <b>Block Plan, Location Plan and Google Maps Image</b>	
DRAWING NR: <b>D10465-01</b>	REV: <b>A</b>