




FLOOR PLAN

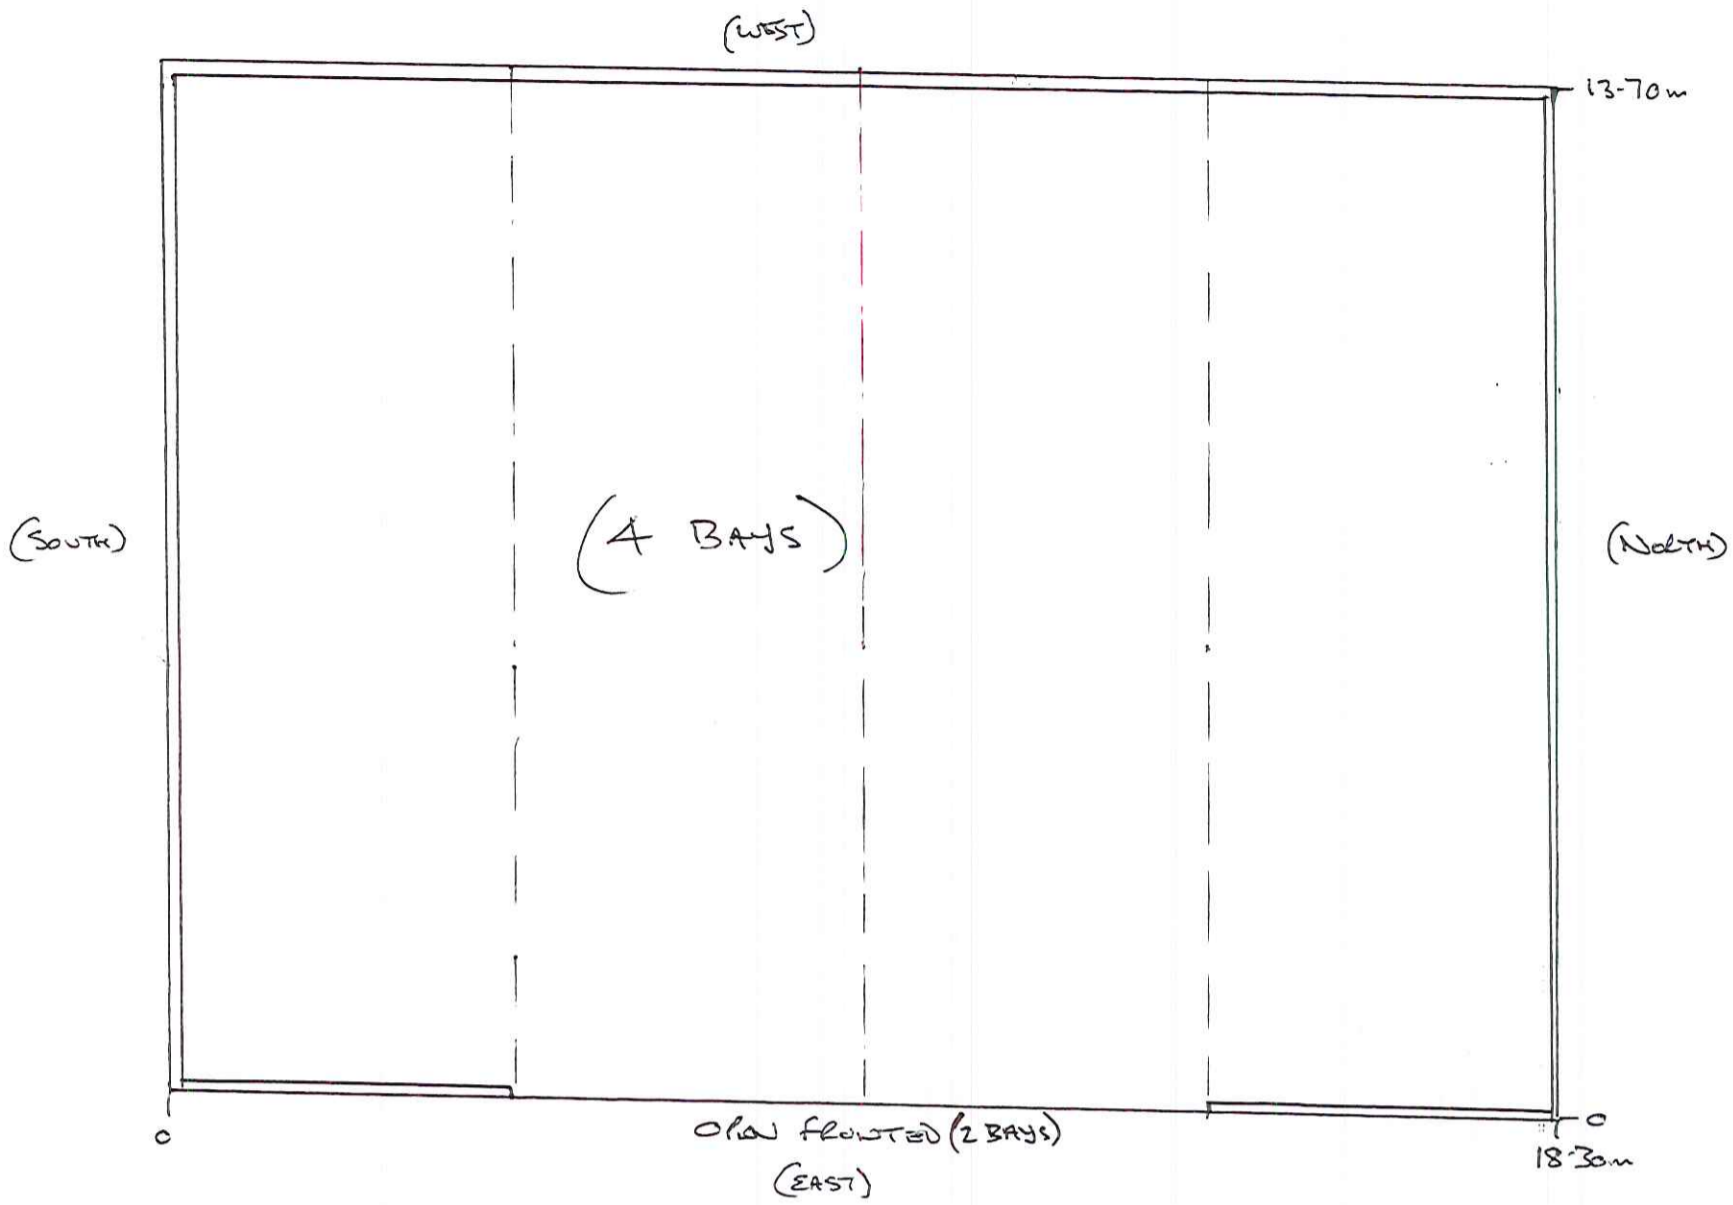

REAR/WEST ELEVATION

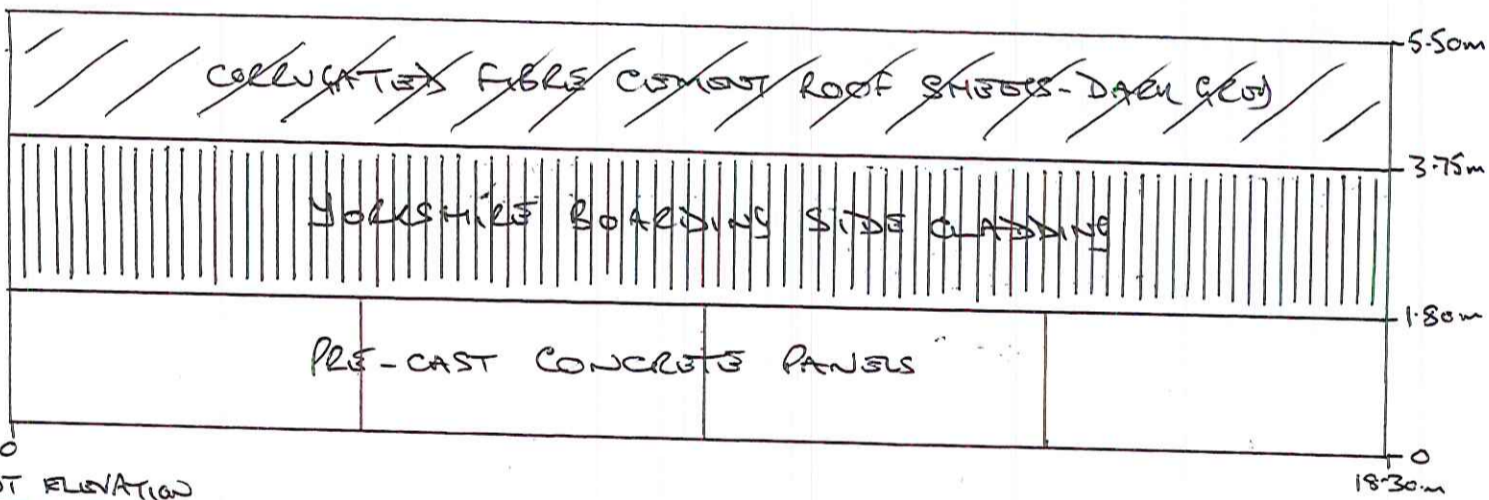

FRONT/EAST ELEVATION

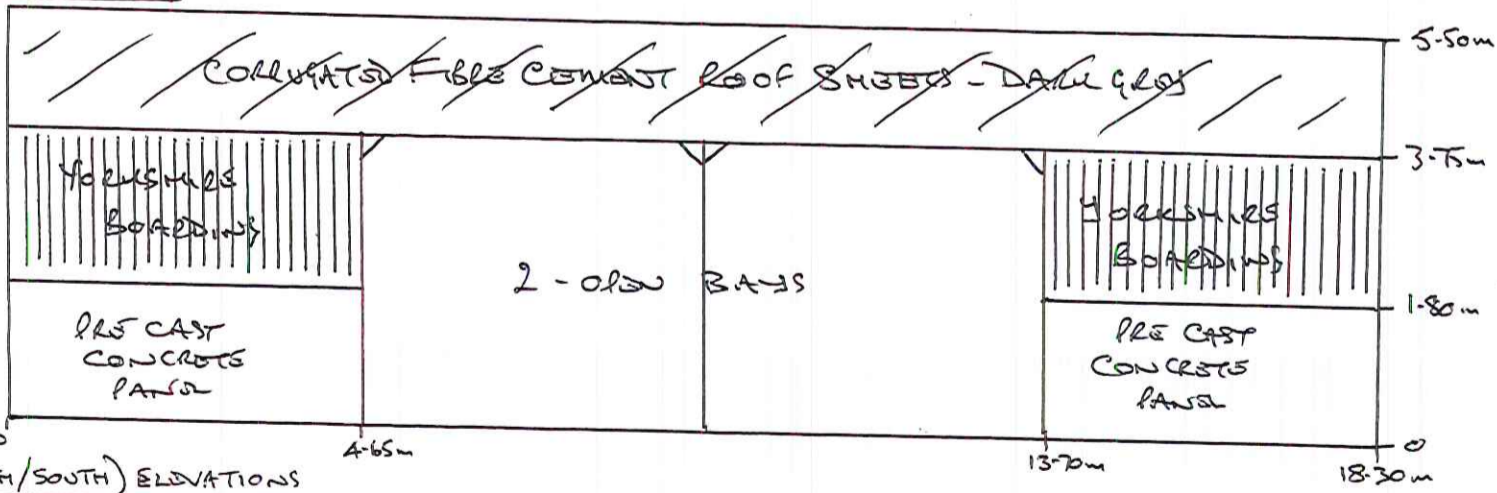

END (NORTH/SOUTH) ELEVATIONS

