



### GENERAL NOTES

REPRODUCED FROM ORDNANCE SURVEY MAPS WITH THE PERMISSION OF THE CONTROLLER OF HER MAJESTY'S STATIONERY OFFICE, CROWN COPYRIGHT RESERVED RAA LTD LICENCE No AL 54602 X

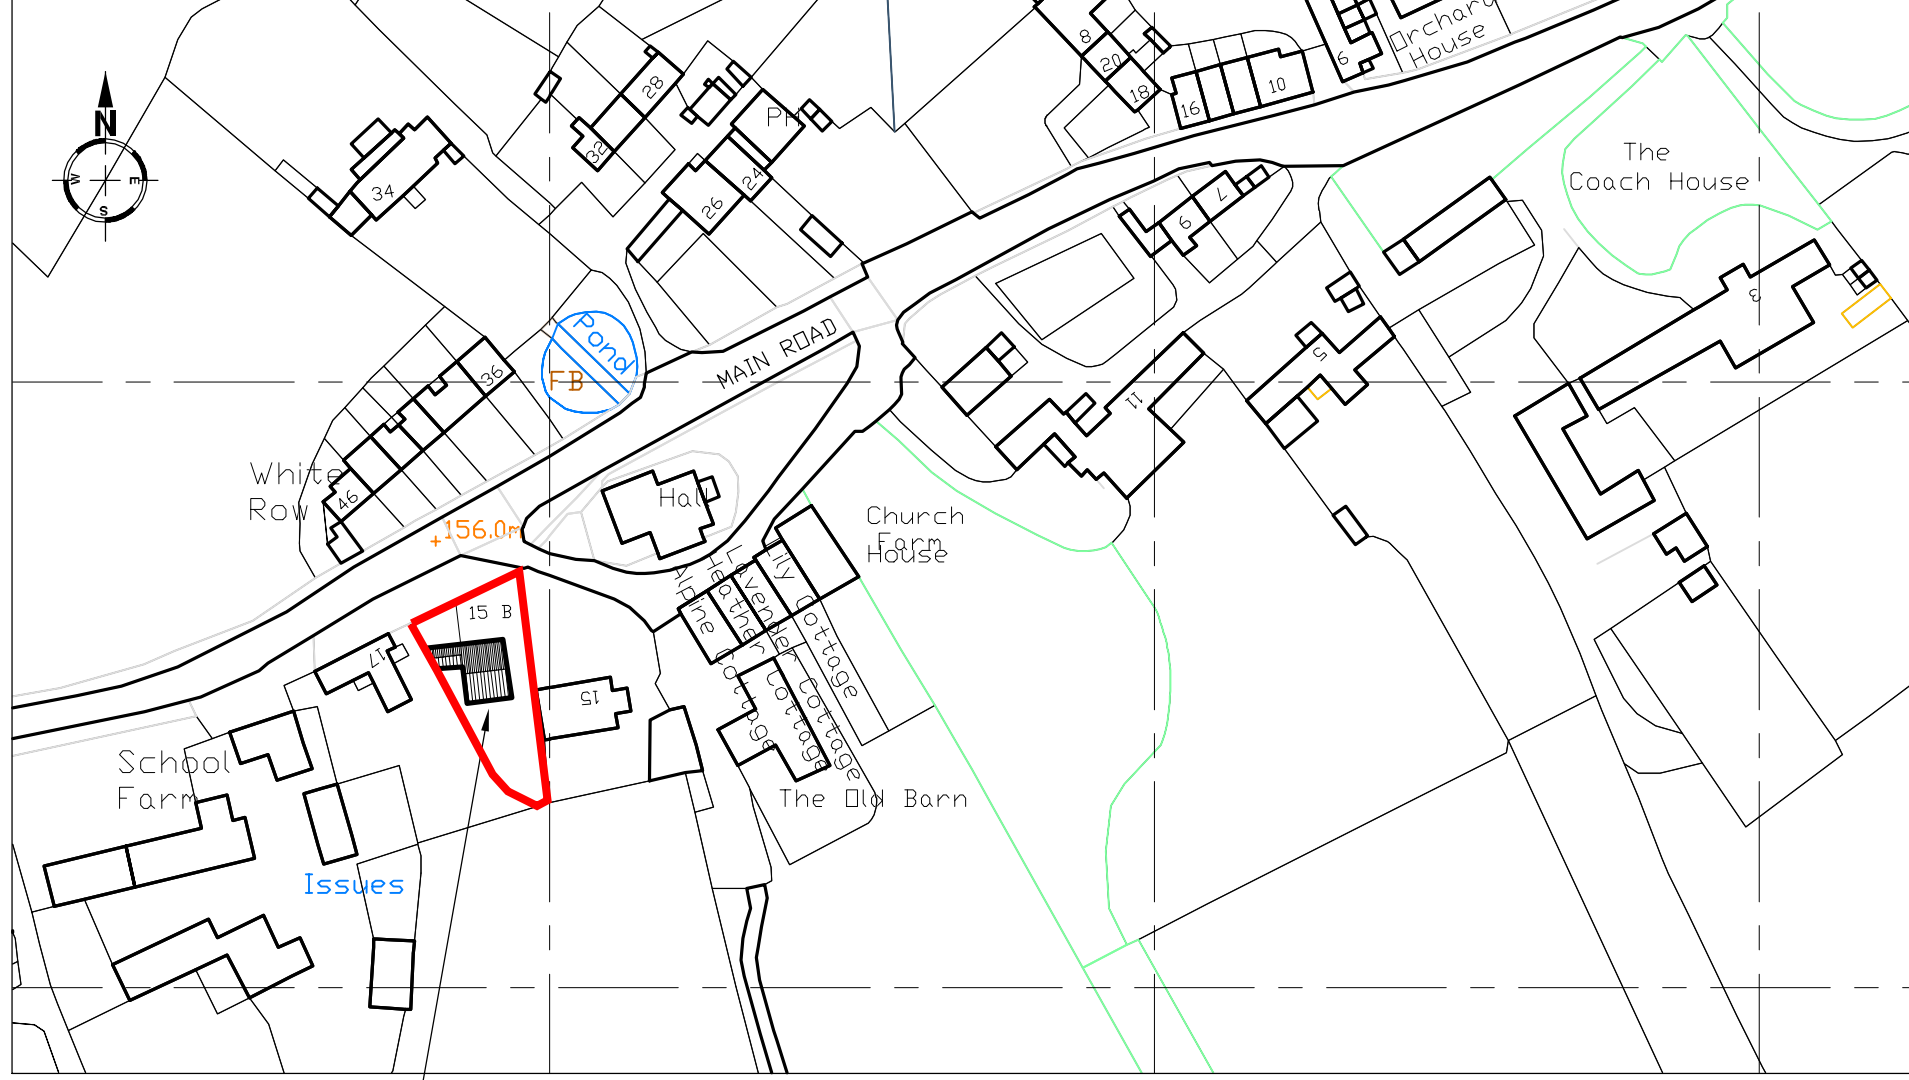

**SITE LOCATION**

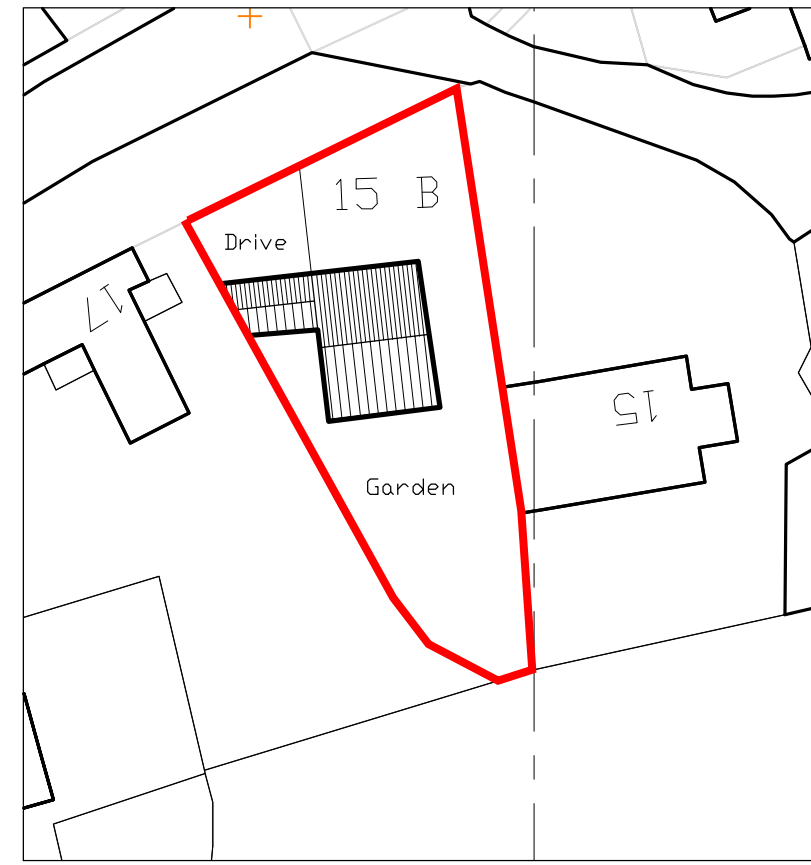

**SITE PLAN**

<b>Richard Agar</b> Associates Limited	
Consulting Civil & Structural Engineers 8 MAIN ROAD, AISLABY WHITBY NORTH YORKSHIRE YO21 1SW	
Client MISS J BENSON	
Project ALTERATIONS AT 15.B MAIN ROAD AISLABY WHITBY	
Title SITE LOCATION & SITE PLAN	
Drawn RA	Date Jun' 16
Scales 1/1250    1/500	
Drng No. 3,259-01	Rev