



t h i r d

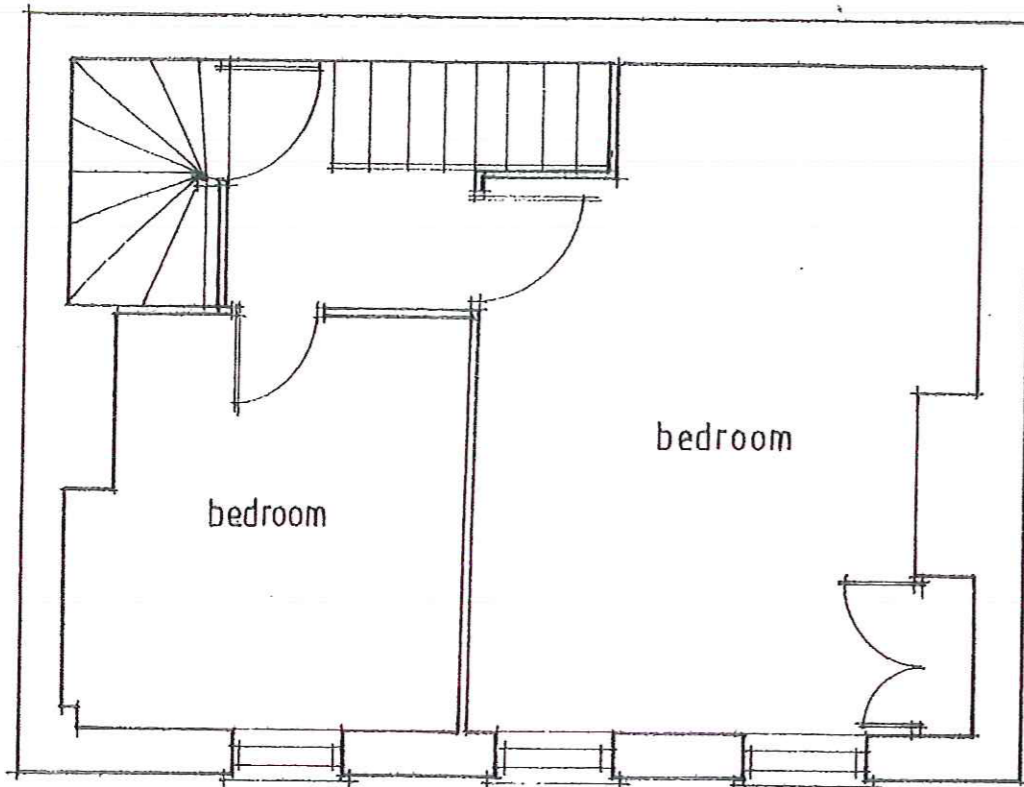

s e c o n d

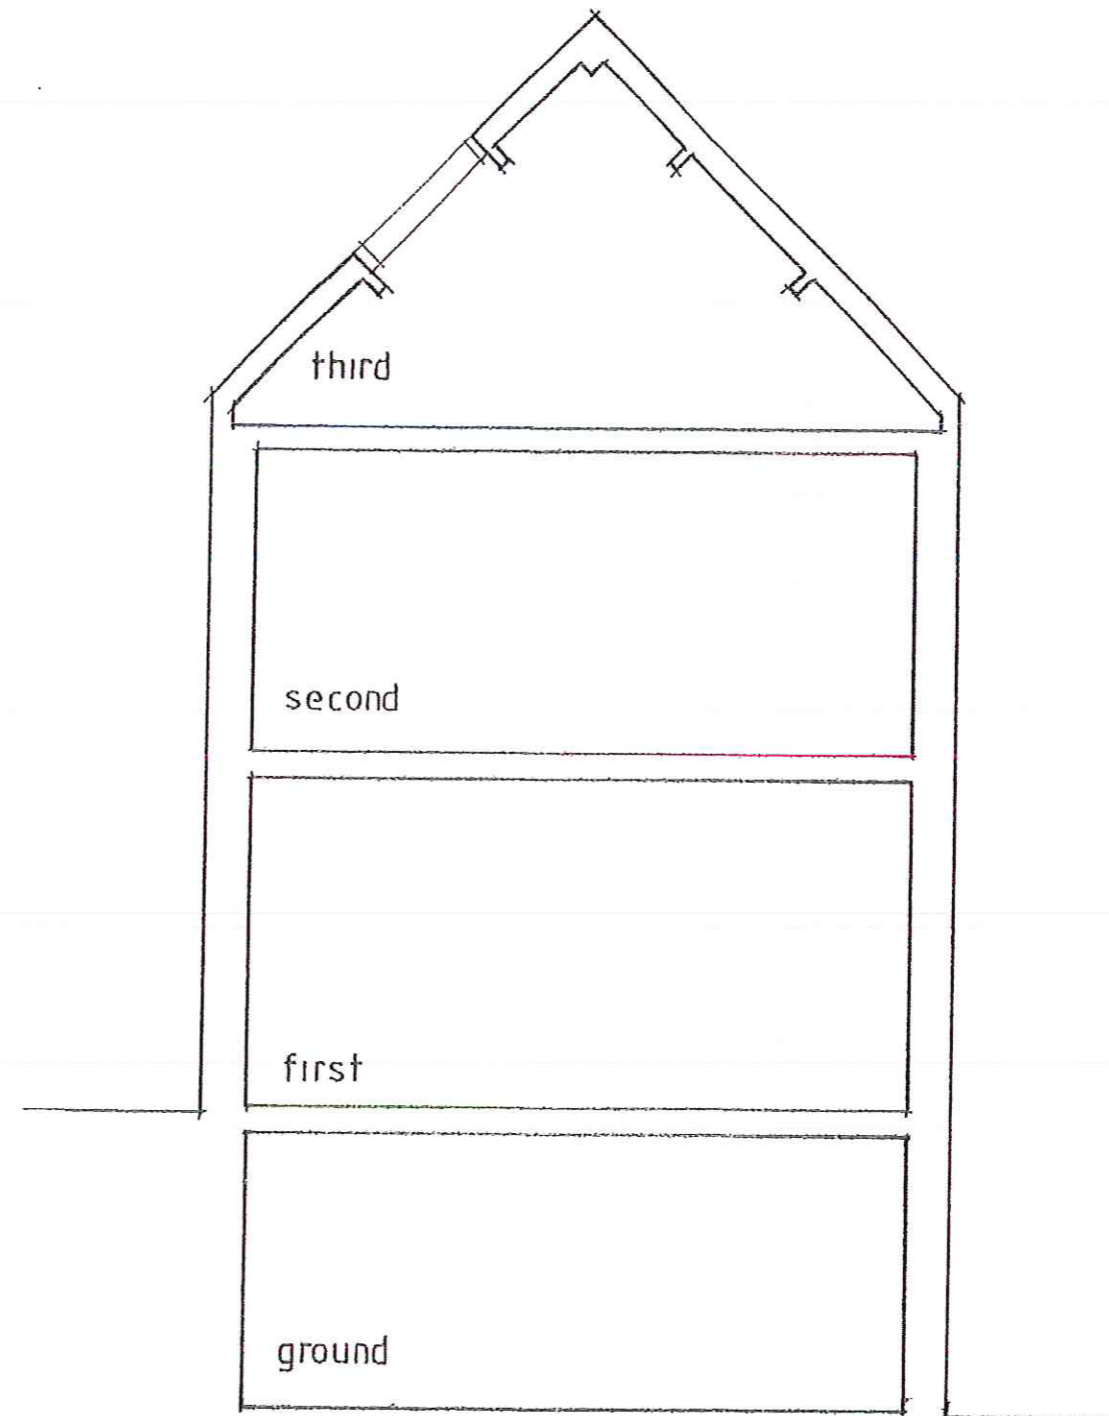

s e c t i o n

Peter Rayment Design Ltd architectural designers


Upgang, Westgate, Thornton le Dale
Pickering YO18 7SE

PART SURVEY DRAWING

SELBORNE HOUSE · TYSON ROW
R.H.B FOR MR & MRS RAJAB


Scales: 1:50 A3

No: 010 616 1

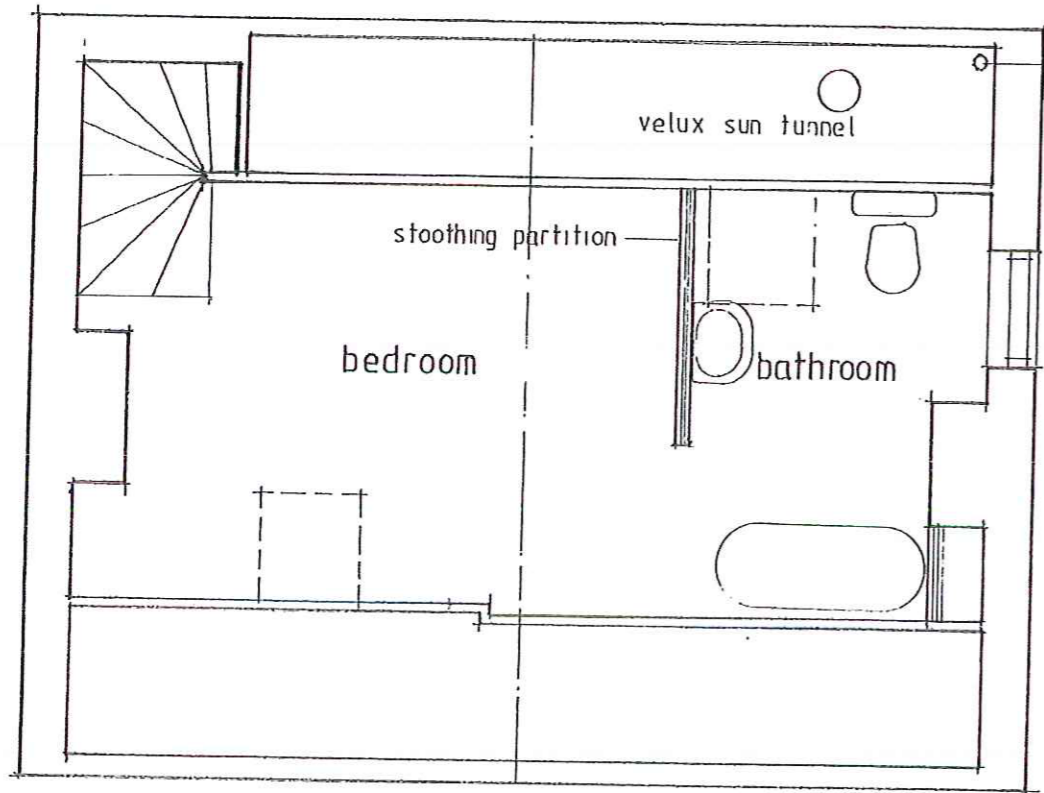


existing soil pipe
extended vertically internally
from first floor

t h i r d

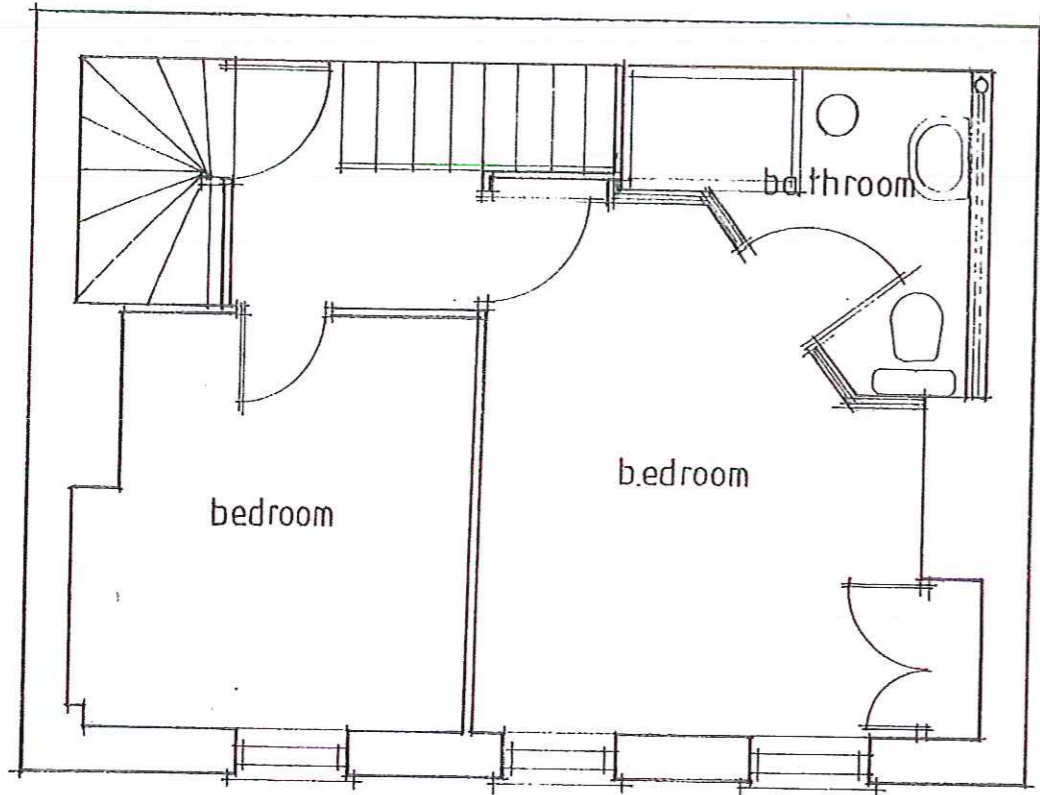

s e c o n d

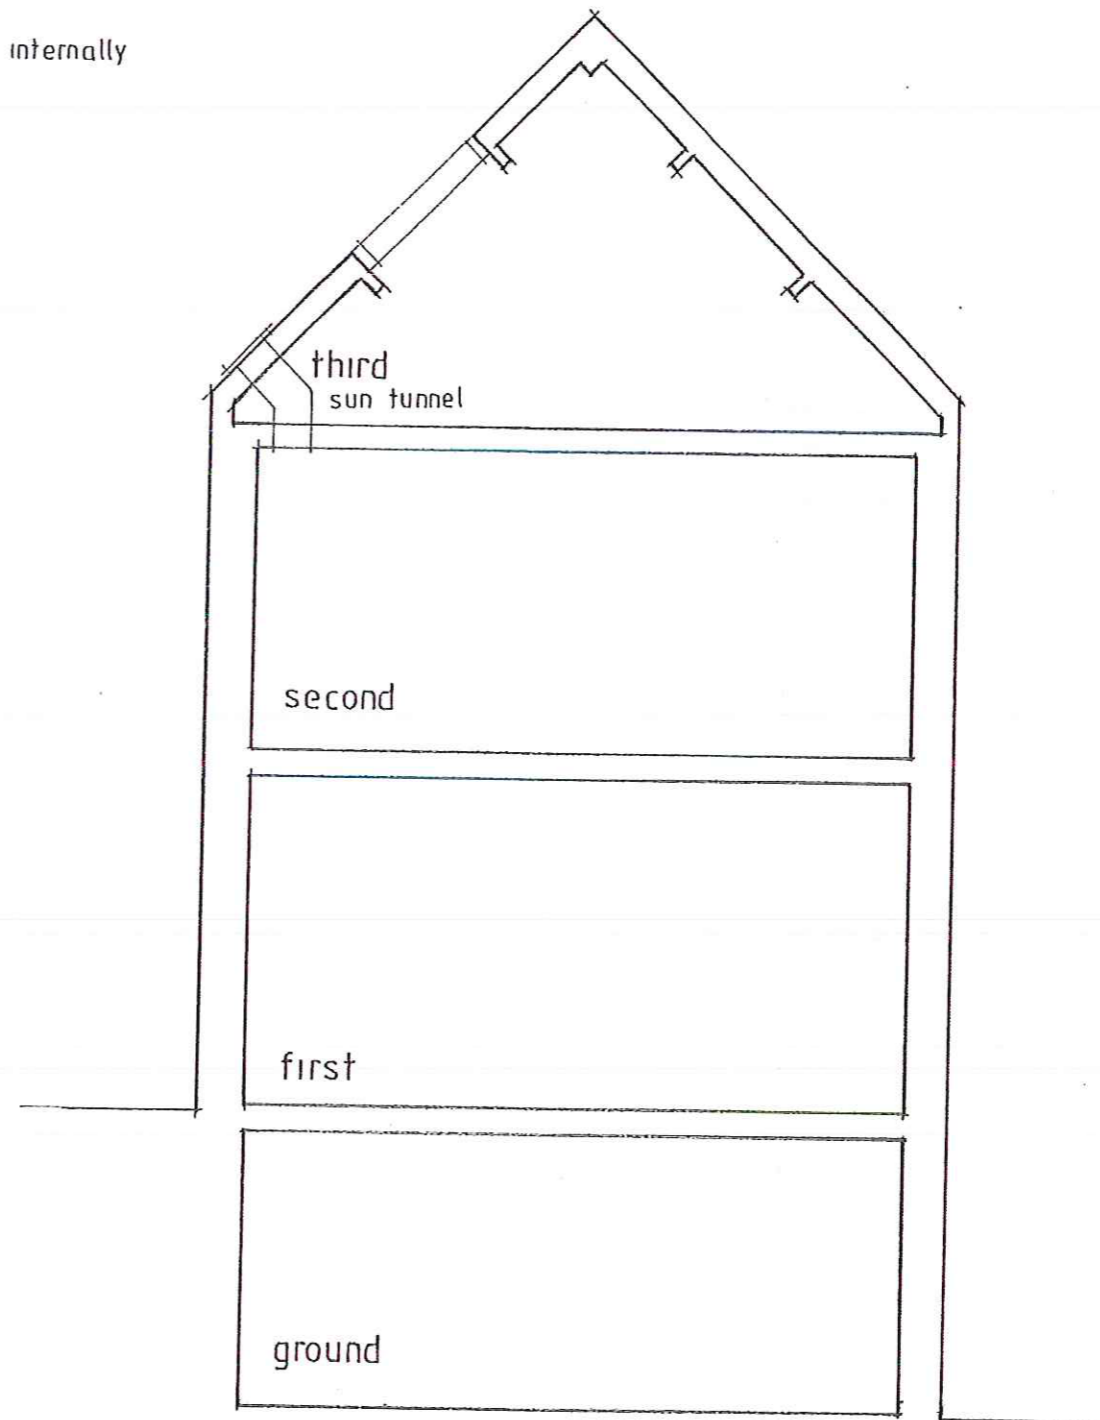

s e c t i o n

NYC
23 JUN 2016

Peter Rayment Design Ltd architectural designers

Uppang, Westgate, Thornton le Dale
Pickering YO18 7SG

PROPOSED BATHROOM

Scales: 1:50 A3

SELBORNE HOUSE · TYSON ROW
R.H.B FOR MR & MRS RAJAB

No: 010 616 Z