


LOCATION PLAN
THE OLD POST OFFICE



SCALE 1:1250

SITE LAYOUT PLAN
THE OLD POST OFFICE

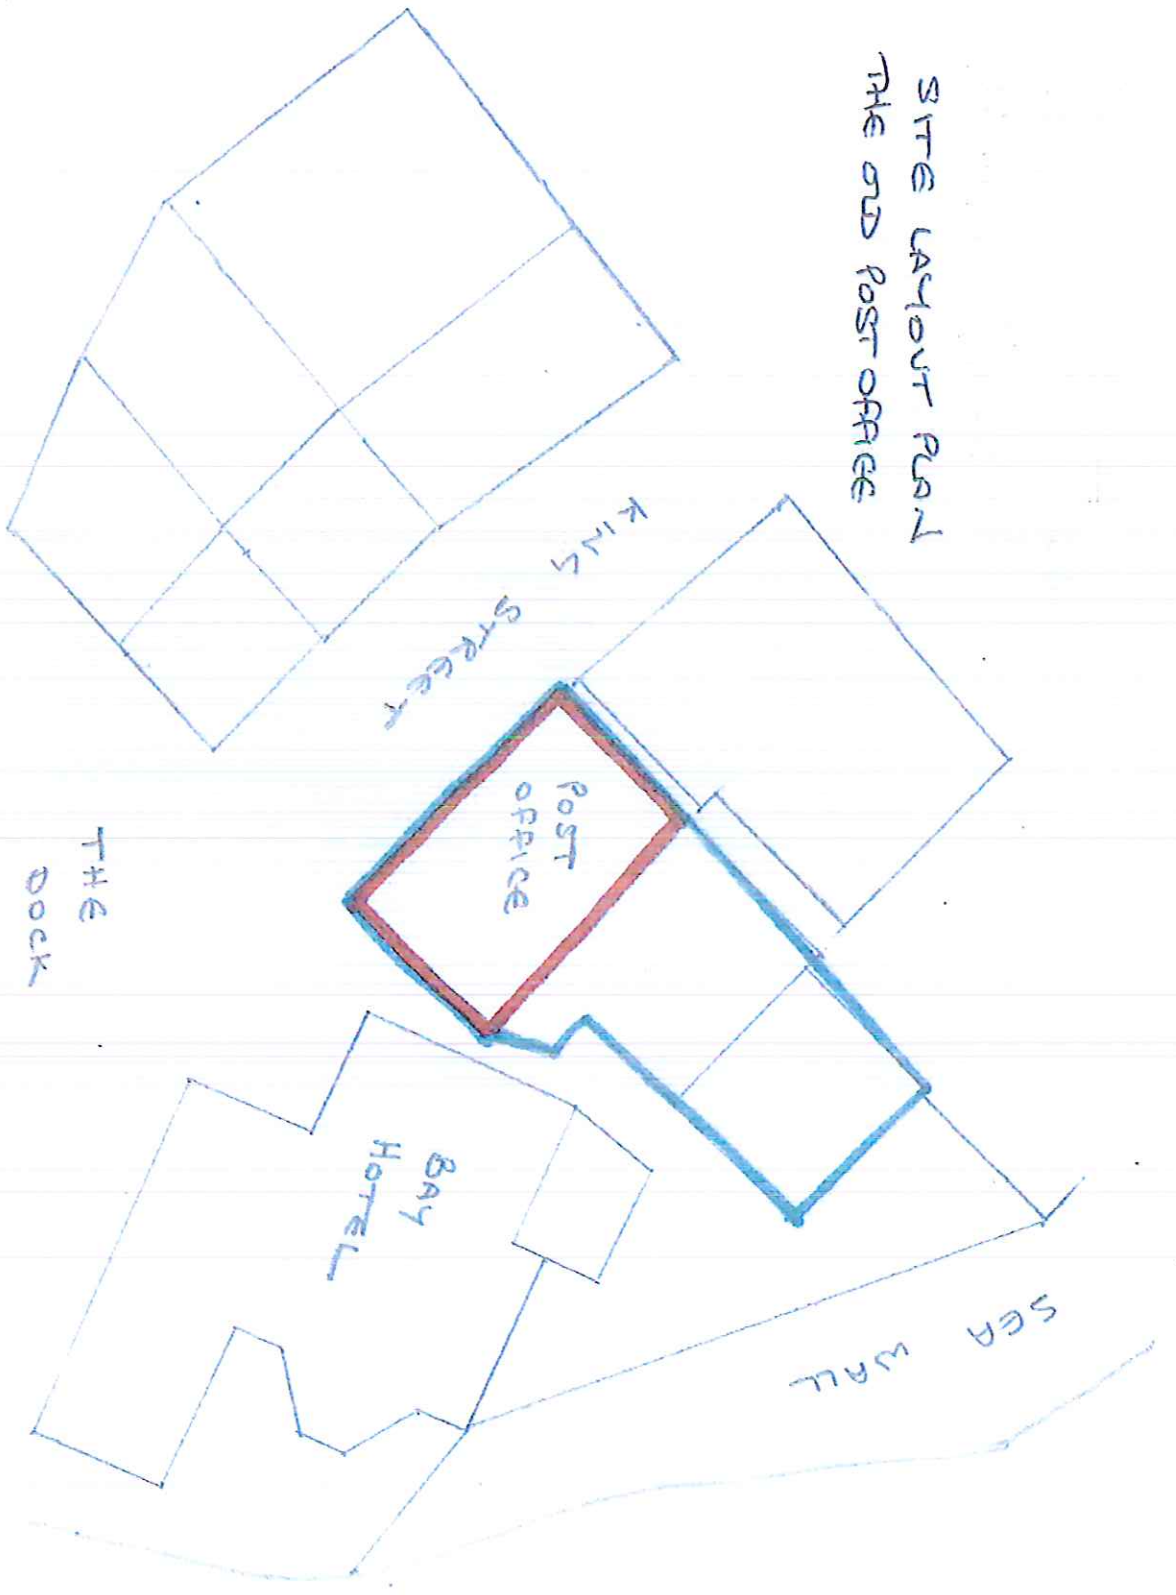

THE DOCK

KING STREET

POST OFFICE

BAY HOTEL

SEA WALL



SCALE
1:200