



©Crown Copyright and database rights 2016 OS 100019980


REV.	DATE	DESCRIPTION	
Project PROPOSED SELF CONTAINED HOLIDAY ACCOMMODATION.			
Address THE COTTAGE, SNEATON HALL. SNEATON, WHITBY.			
Client MR. & MS. J. WALLER-DAWE			
Drawing LOCATION PLAN			
Scale	Date	Drawn by	Dwg no.
1:1250	August '16	J Peoples	JW/02/a

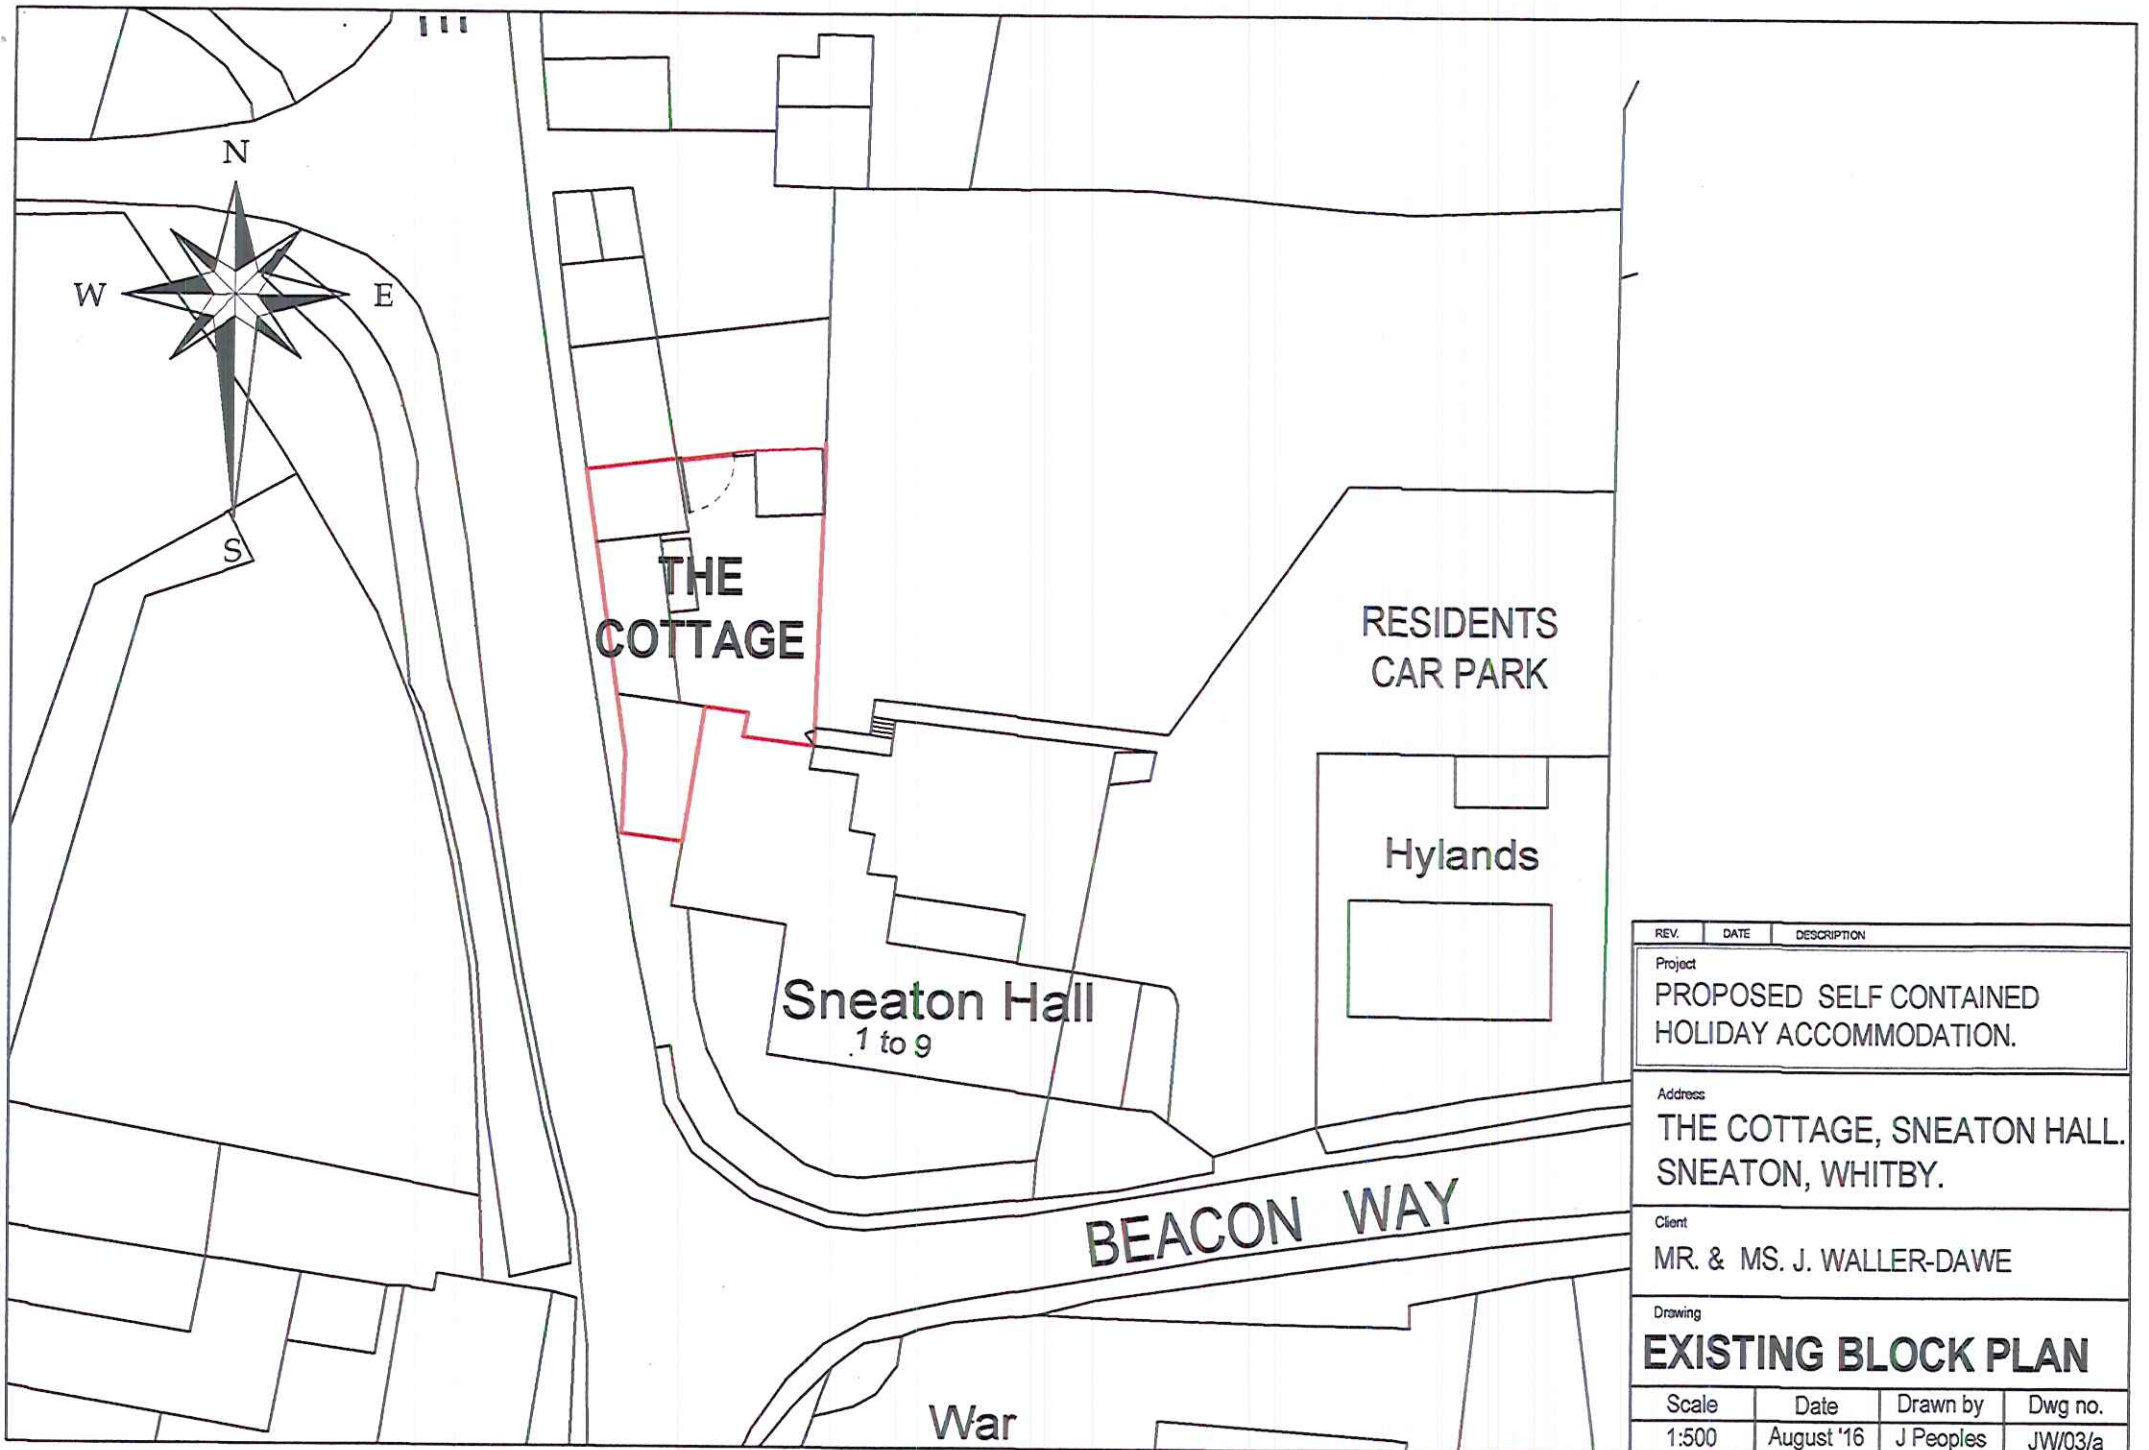


REV.	DATE	DESCRIPTION	
Project			
PROPOSED SELF CONTAINED HOLIDAY ACCOMMODATION.			
Address			
THE COTTAGE, SNEATON HALL, SNEATON, WHITBY.			
Client			
MR. & MS. J. WALLER-DAWE			
Drawing			
EXISTING BLOCK PLAN			
Scale	Date	Drawn by	Dwg no.
1:500	August '16	J Peoples	JW/03/a

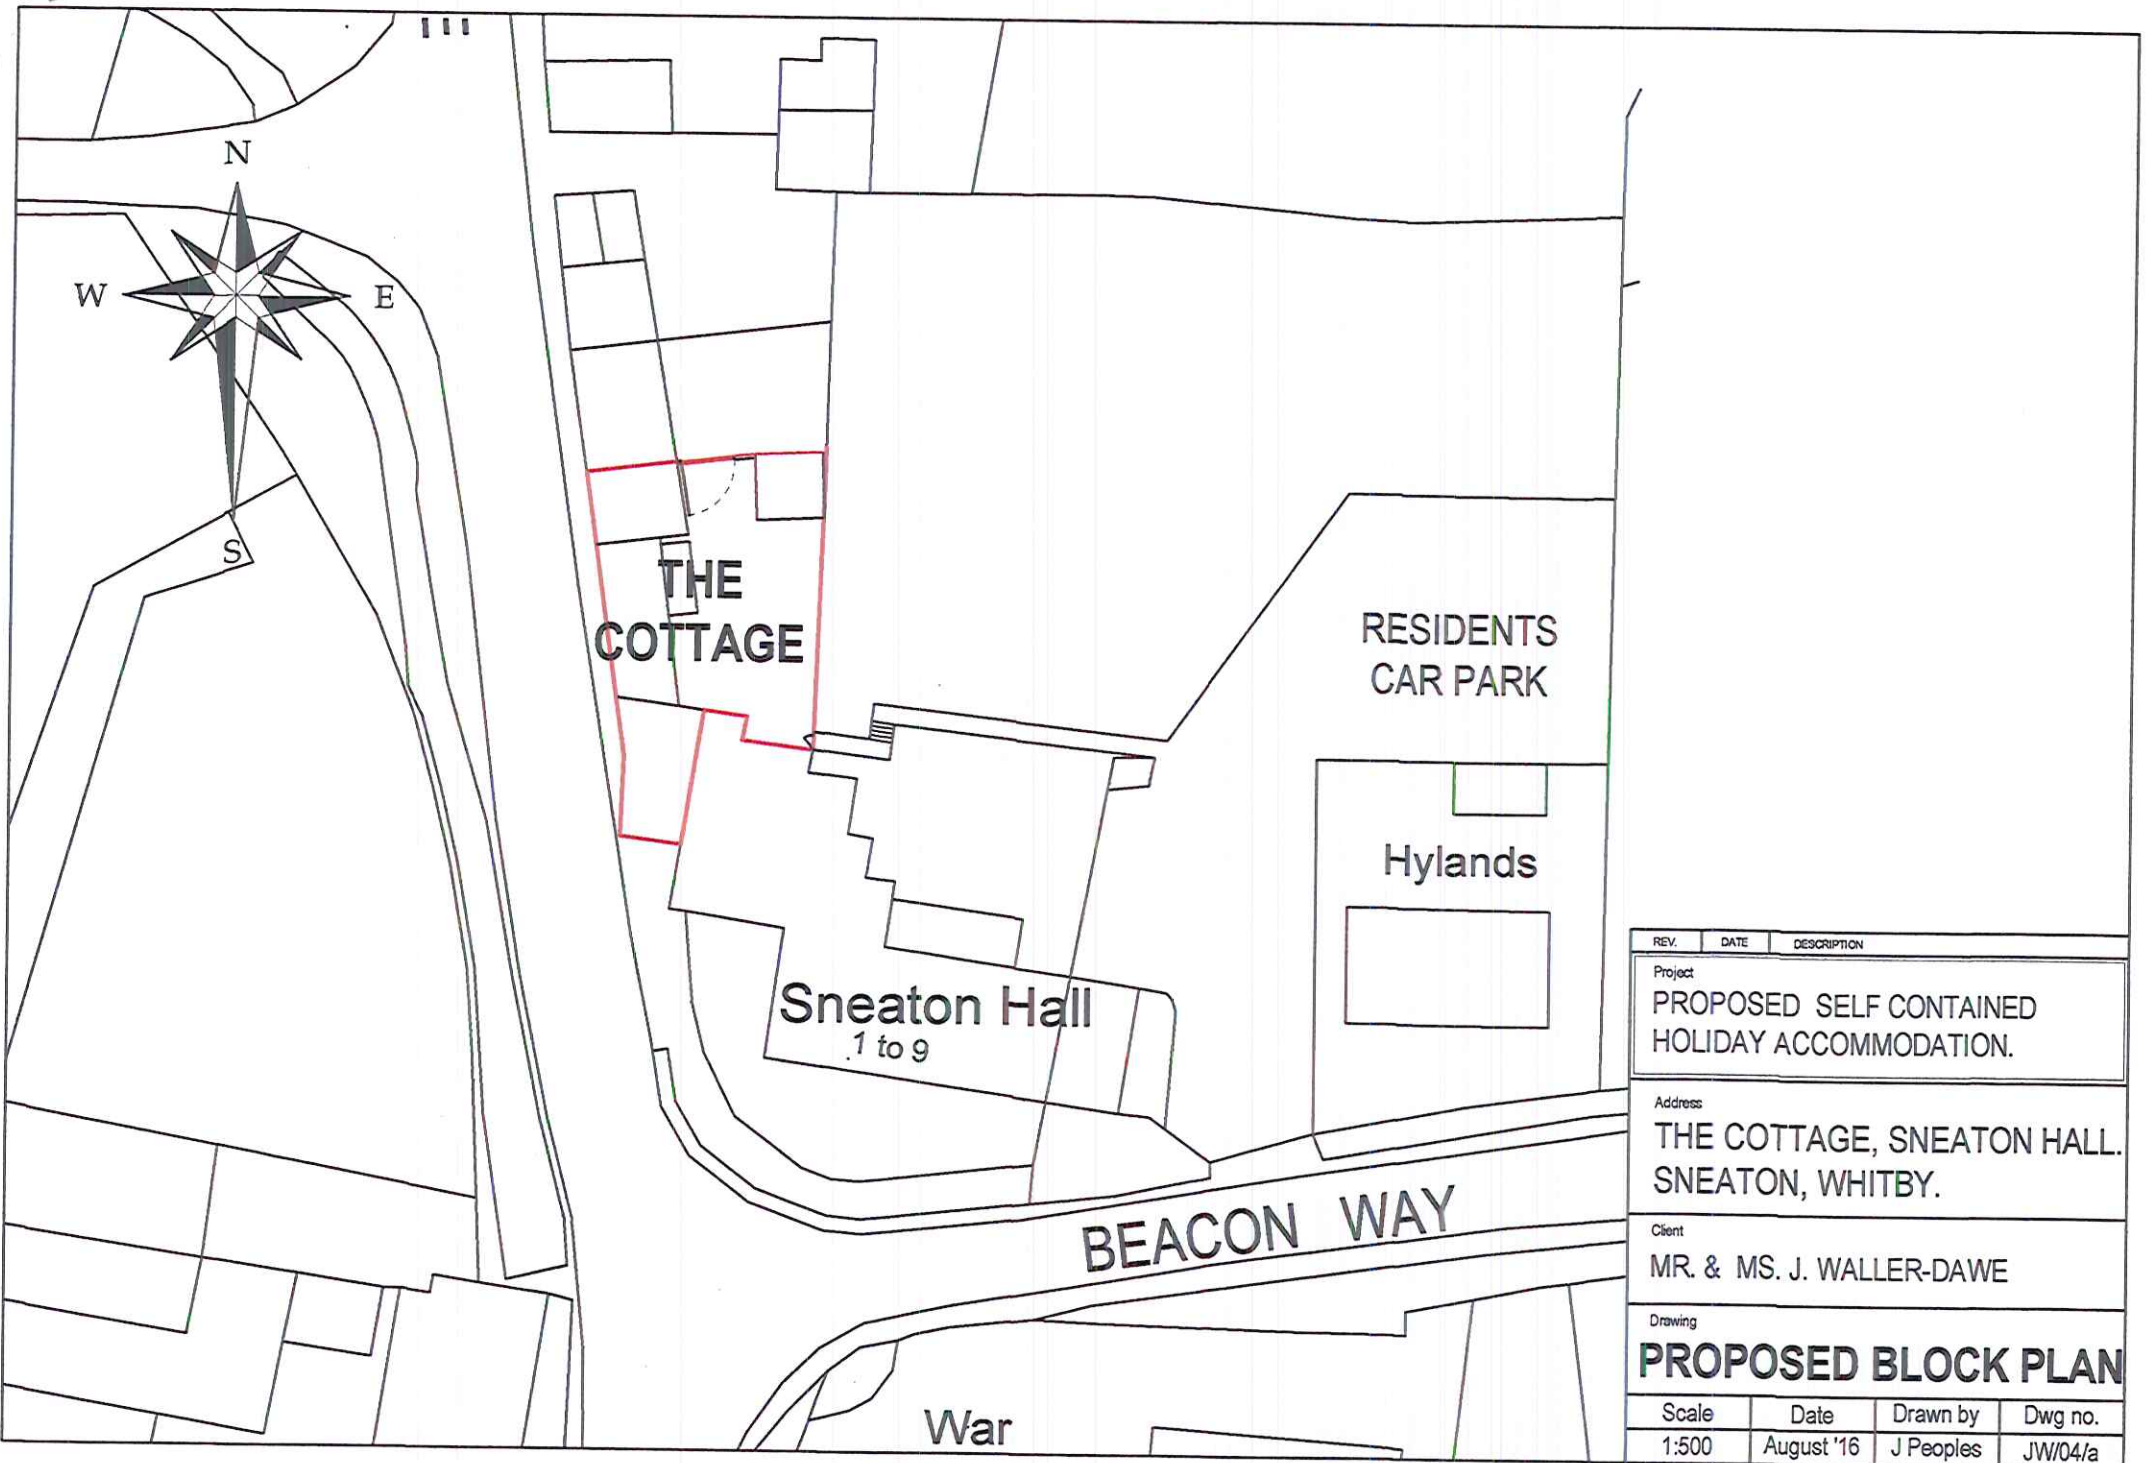

REV.	DATE	DESCRIPTION	
Project			
PROPOSED SELF CONTAINED HOLIDAY ACCOMMODATION.			
Address			
THE COTTAGE, SNEATON HALL. SNEATON, WHITBY.			
Client			
MR. & MS. J. WALLER-DAWE			
Drawing			
PROPOSED BLOCK PLAN			
Scale	Date	Drawn by	Dwg no.
1:500	August '16	J Peoples	JW/04/a

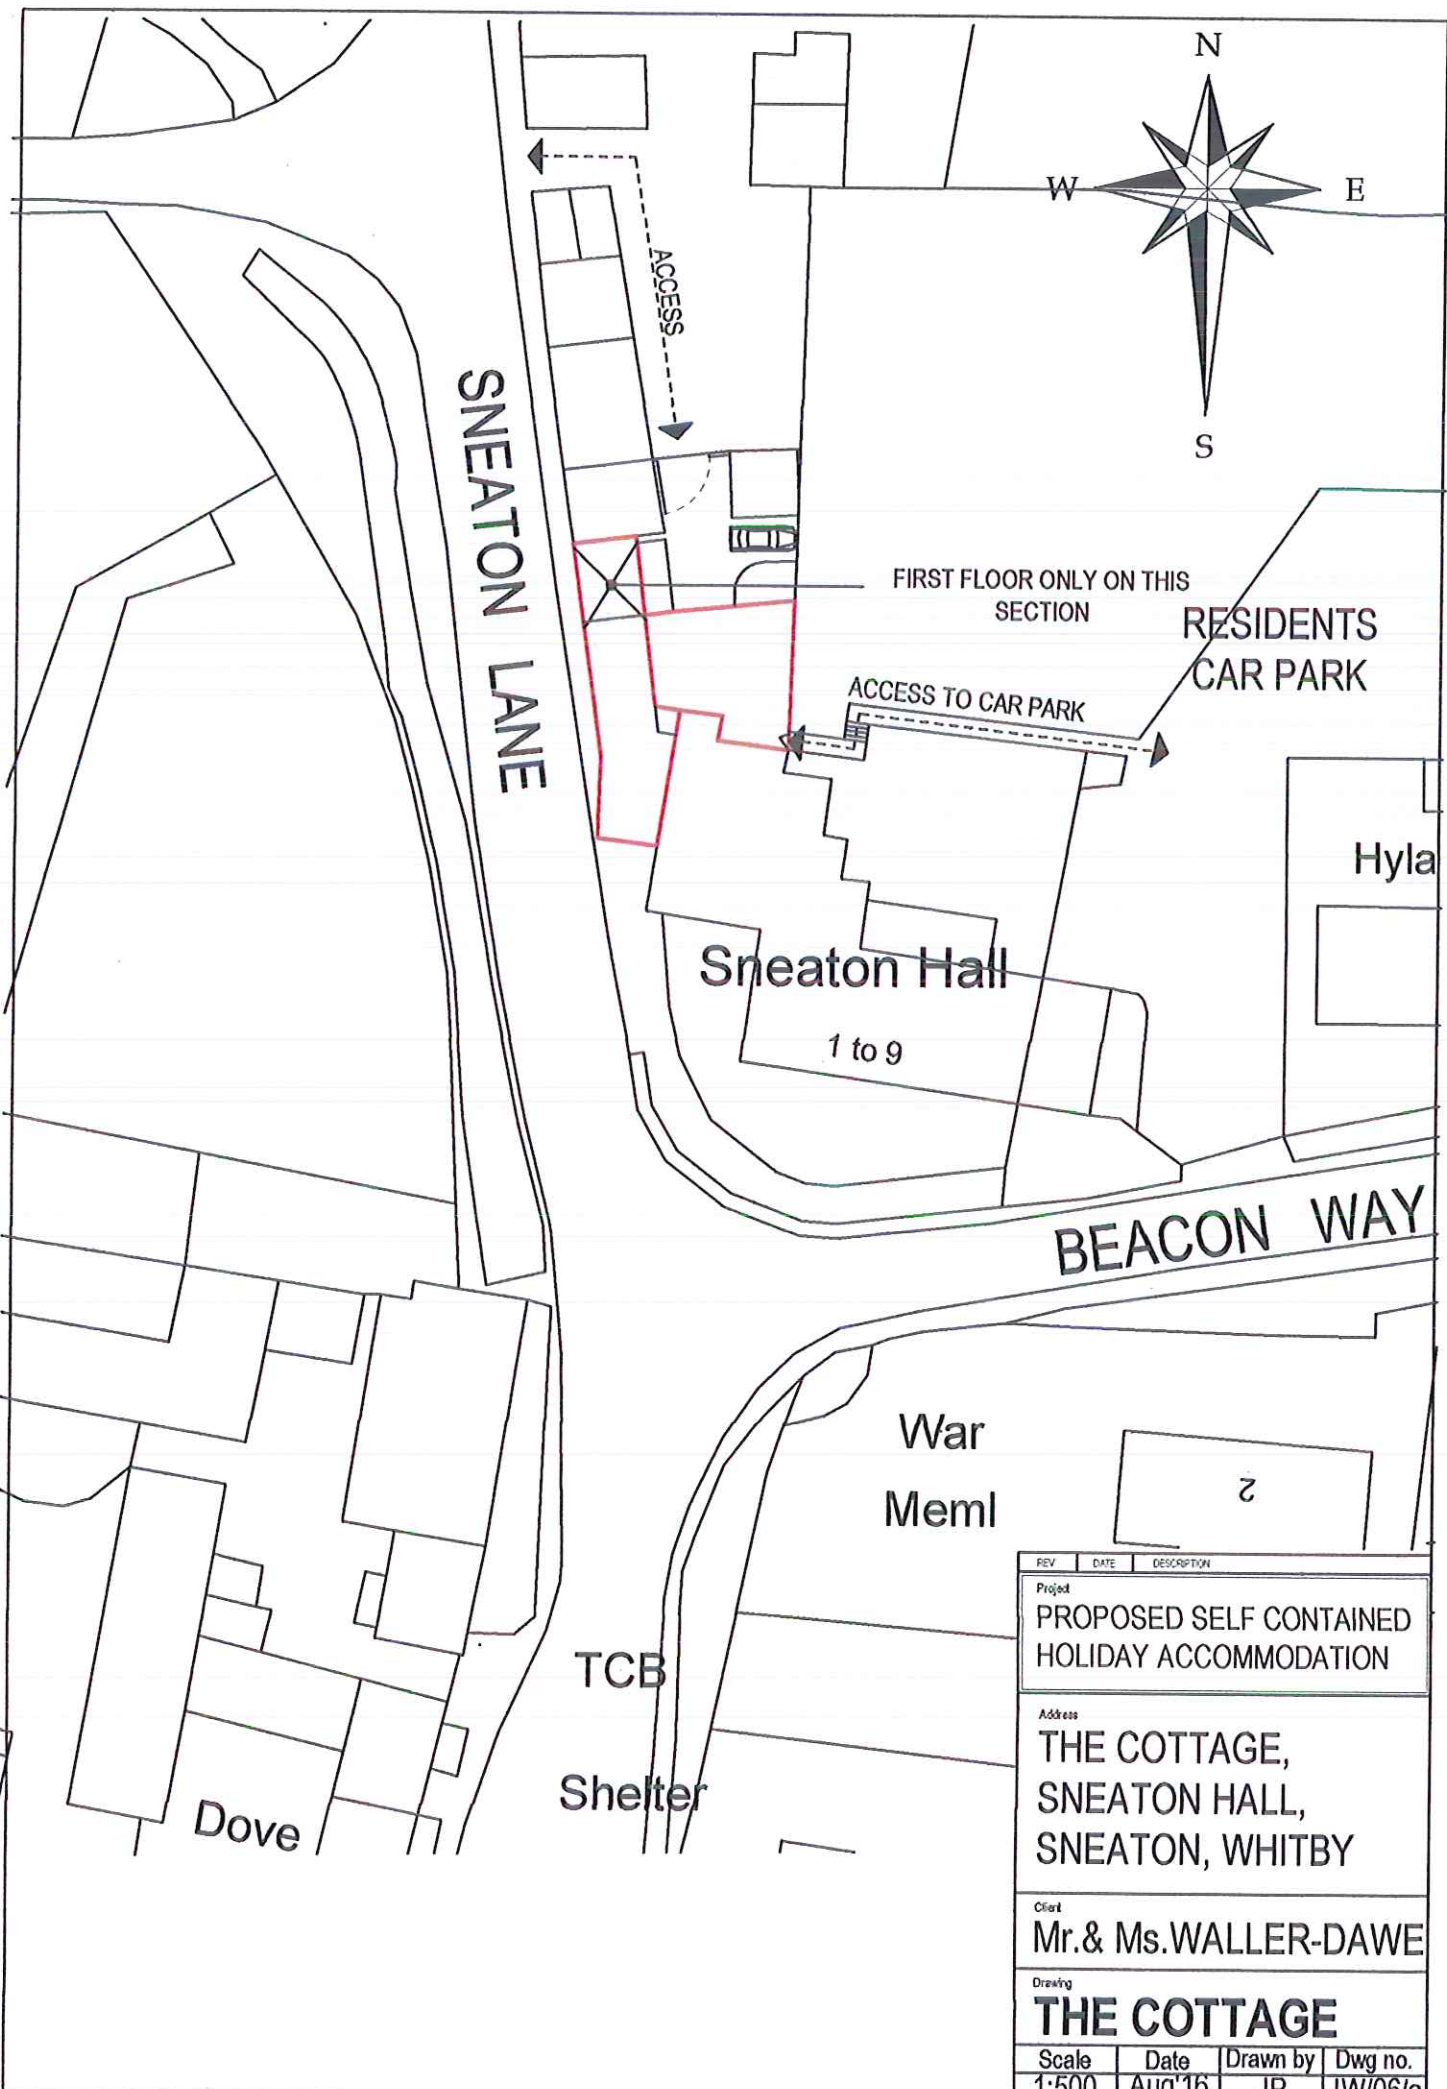

REV.	DATE	DESCRIPTION	
Project PROPOSED SELF CONTAINED HOLIDAY ACCOMMODATION			
Address THE COTTAGE, SNEATON HALL, SNEATON, WHITBY			
Client Mr. & Ms. WALLER-DAWE			
Drawing THE COTTAGE			
Scale	Date	Drawn by	Dwg no.
1:500	Aug'16	JP	JW/06/a

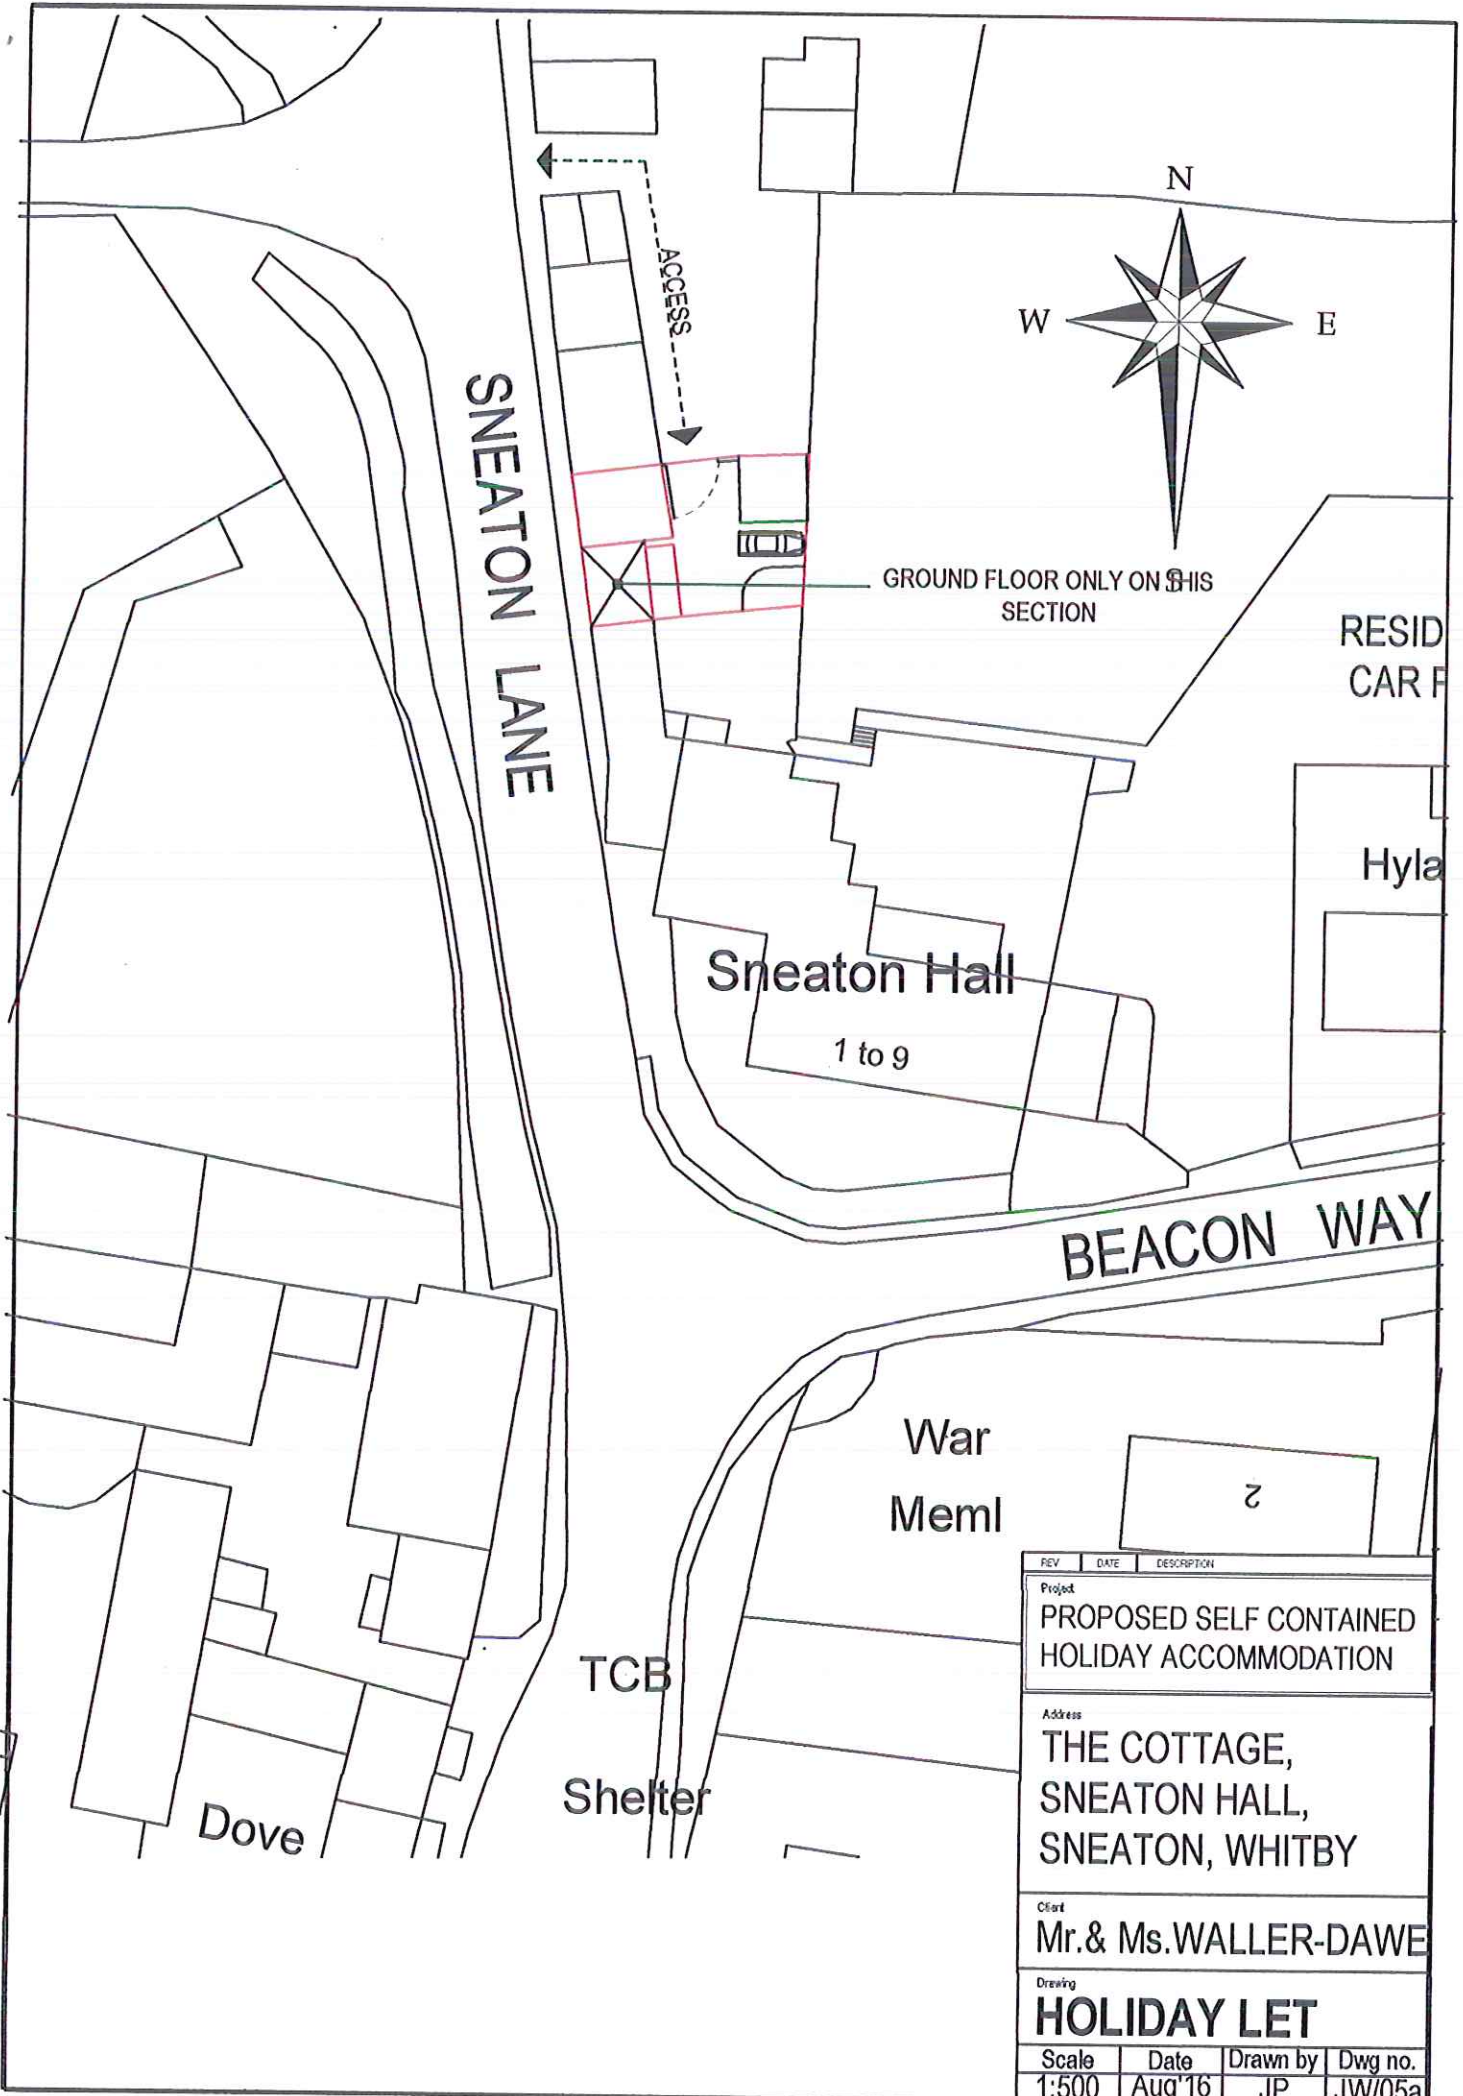

GROUND FLOOR ONLY ON THIS SECTION

SNEATON LANE

Sneaton Hall

1 to 9

BEACON WAY

War Meml

2

TCB Shelter

Dove

REV	DATE	DESCRIPTION	
Project PROPOSED SELF CONTAINED HOLIDAY ACCOMMODATION			
Address THE COTTAGE, SNEATON HALL, SNEATON, WHITBY			
Client Mr. & Ms. WALLER-DAWE			
Drawing HOLIDAY LET			
Scale	Date	Drawn by	Dwg no.
1:500	Aug'16	JP	JW/05a