


BARN




Existing soil level

EXISTING GARAGE

OUTLINE OF PROPOSED EXTRA UNDERCROFT PARKING

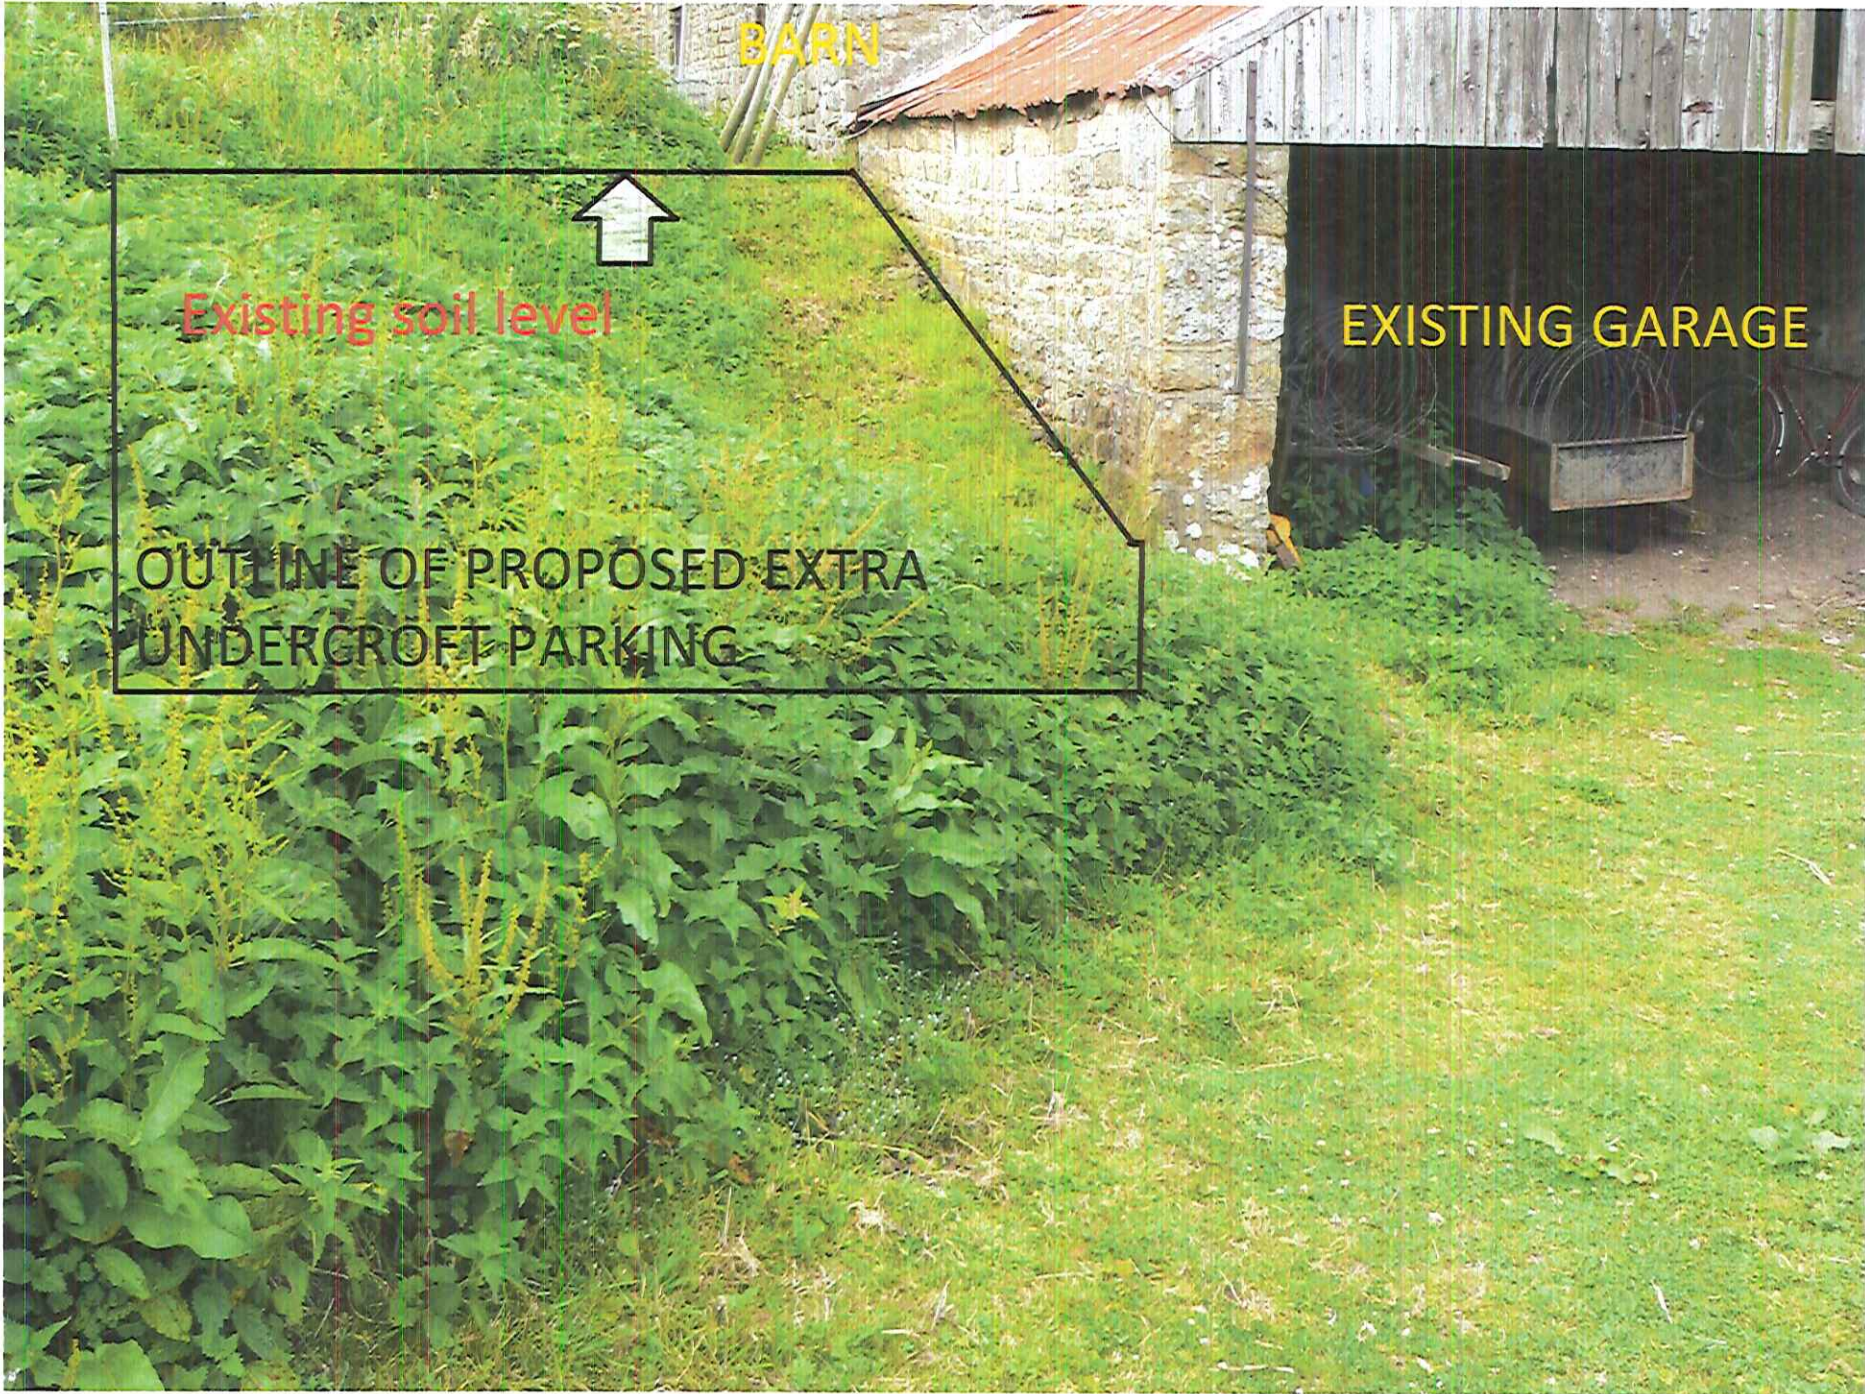


WEST

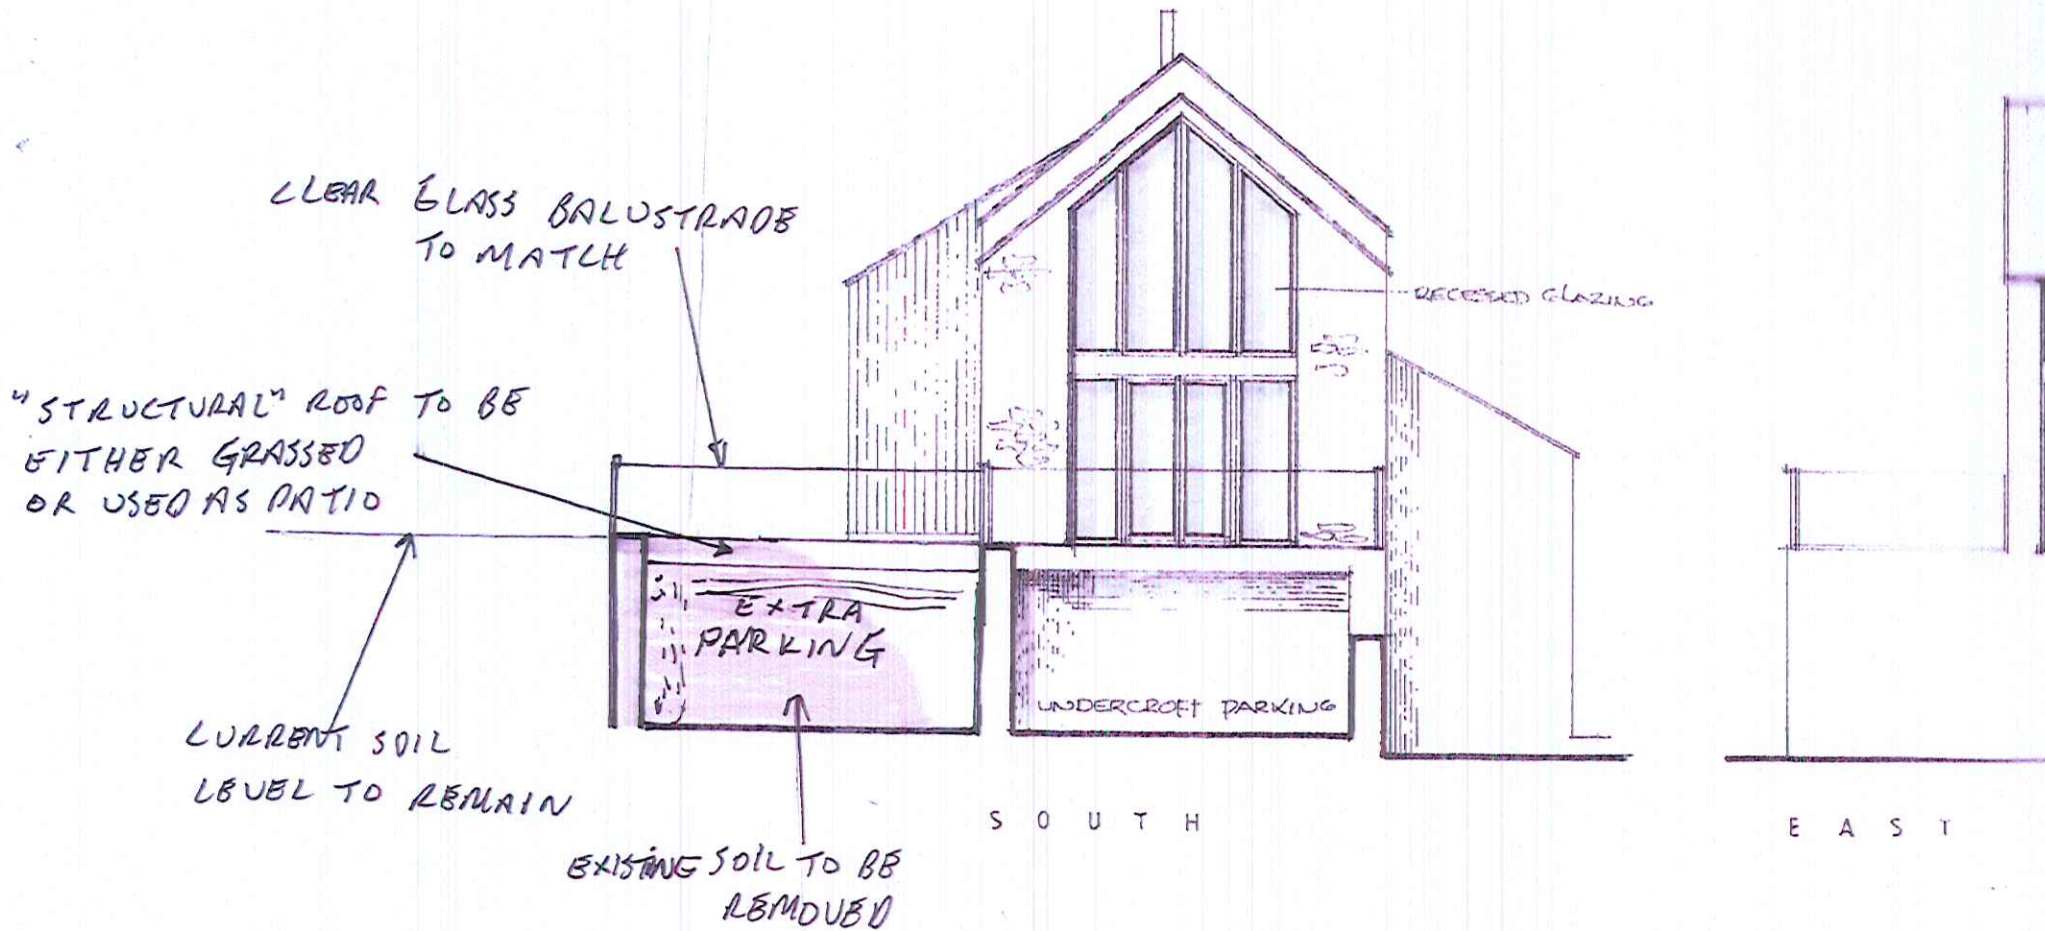

SCALE 1:100 A4


DRAWING AW1

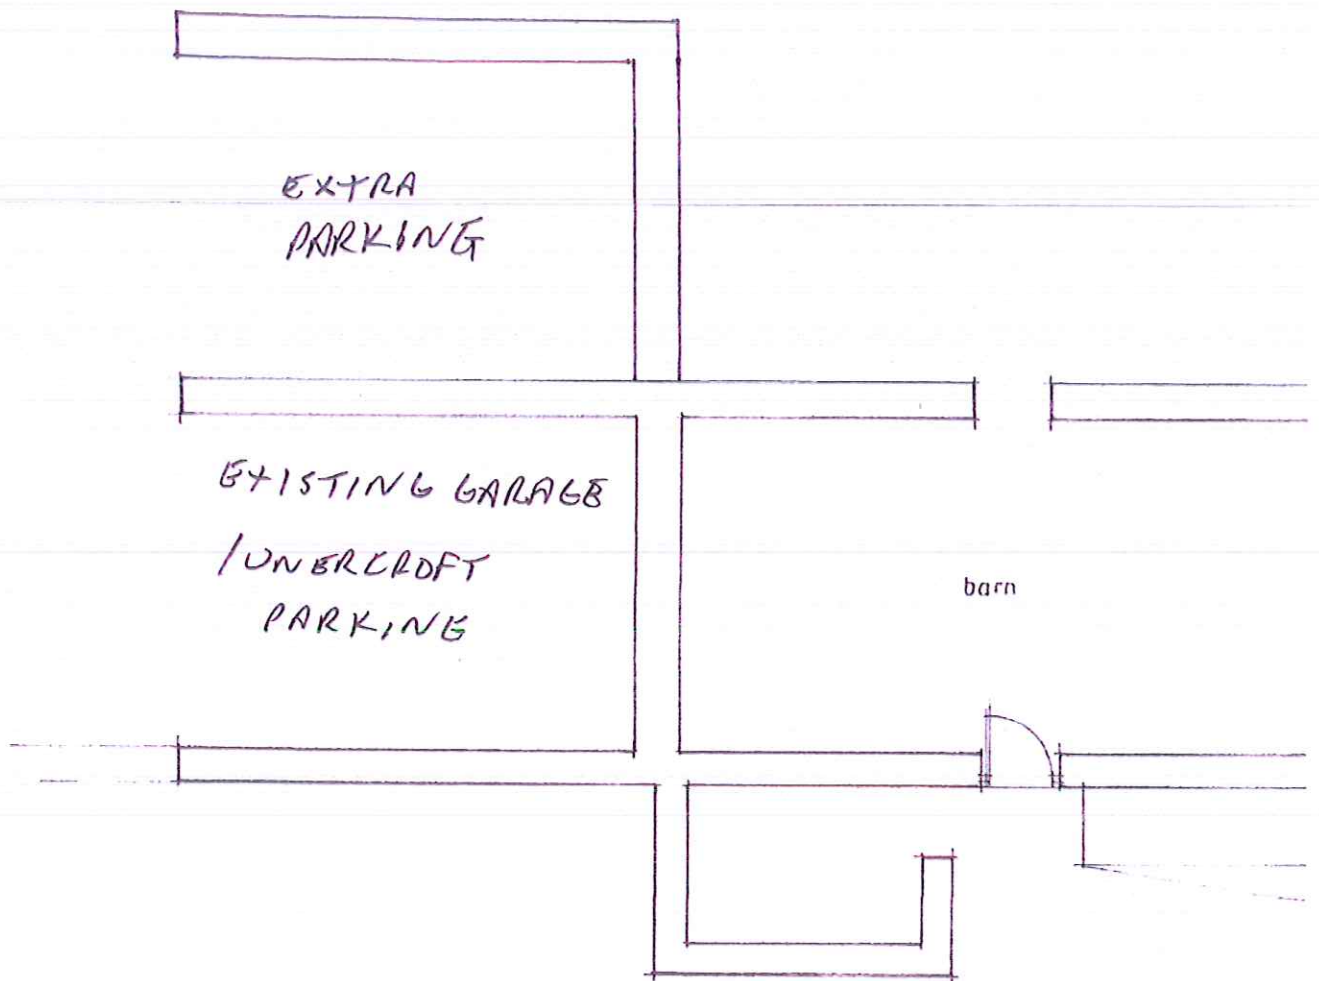


G R O U N D F L O O R

SCALE 1:100 A4  
DRAWING AW2


SECTIONS TO SHOW SOIL  
TO BE REMOVED

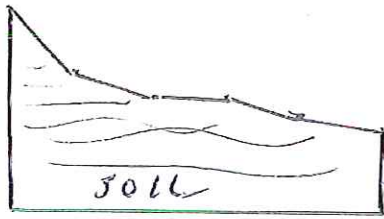


SECTION A-A

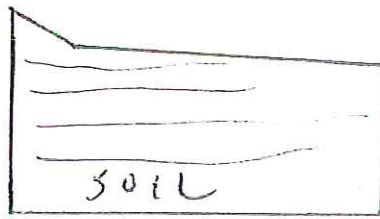

SECTION B-B

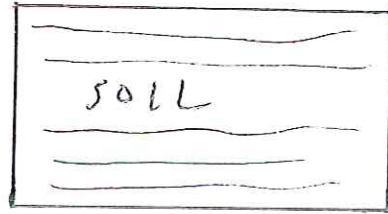

SECTION C-C

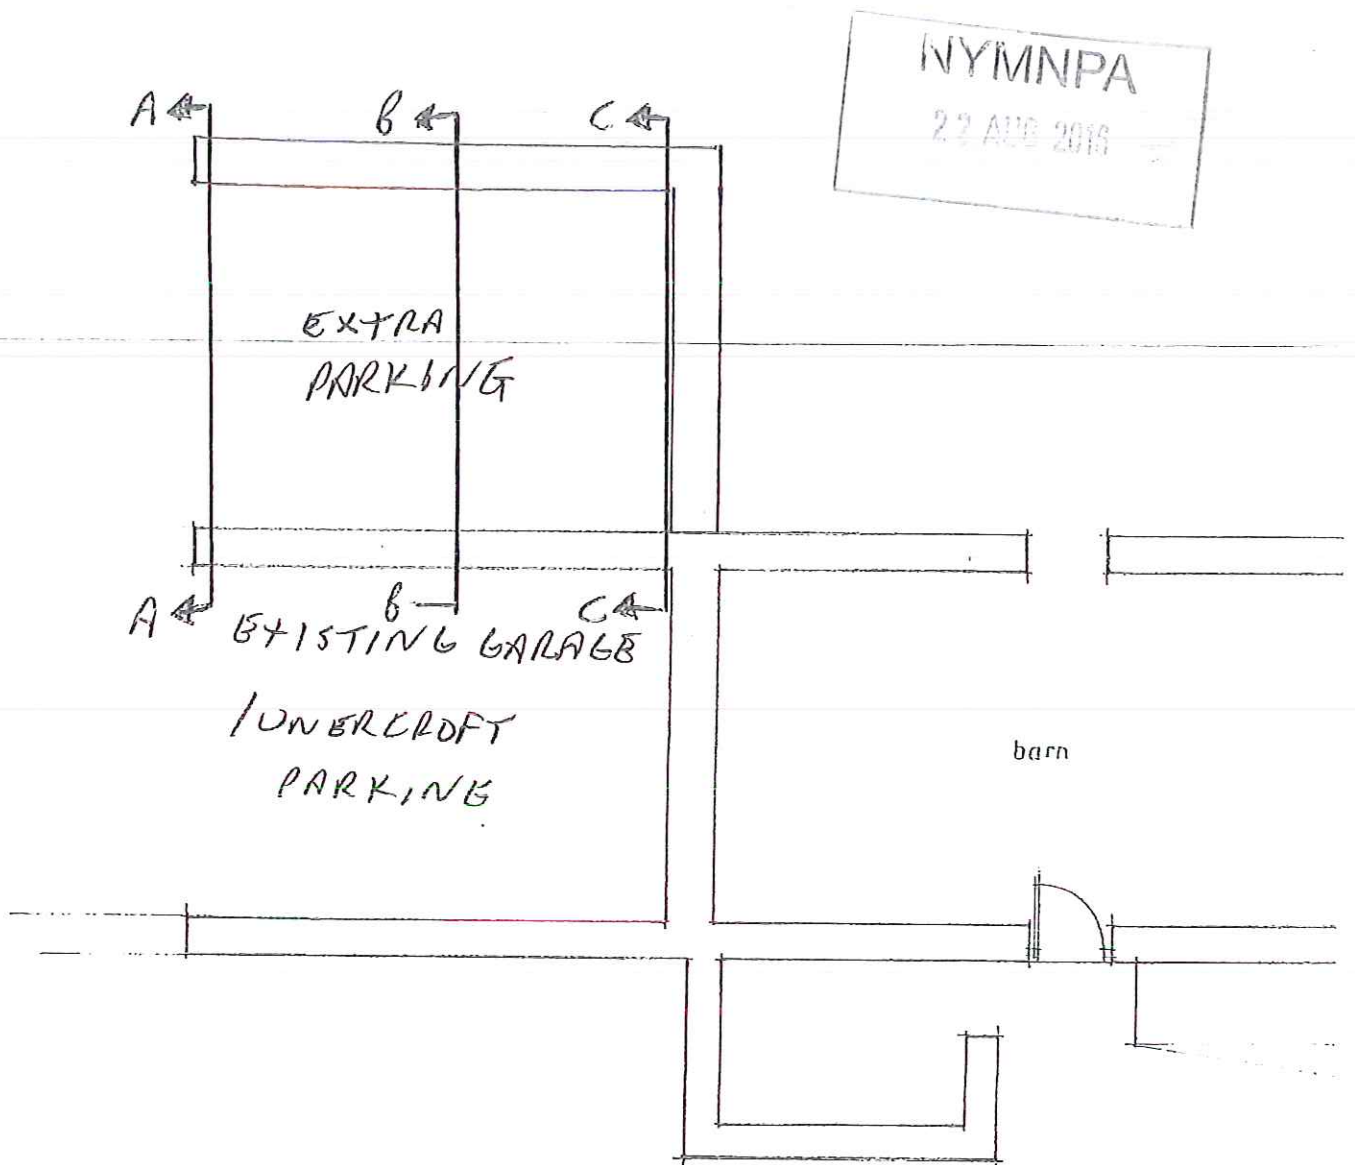

G R O U N D F L O O R

SCALE 1:100 A4  
DRAWING RW/3