
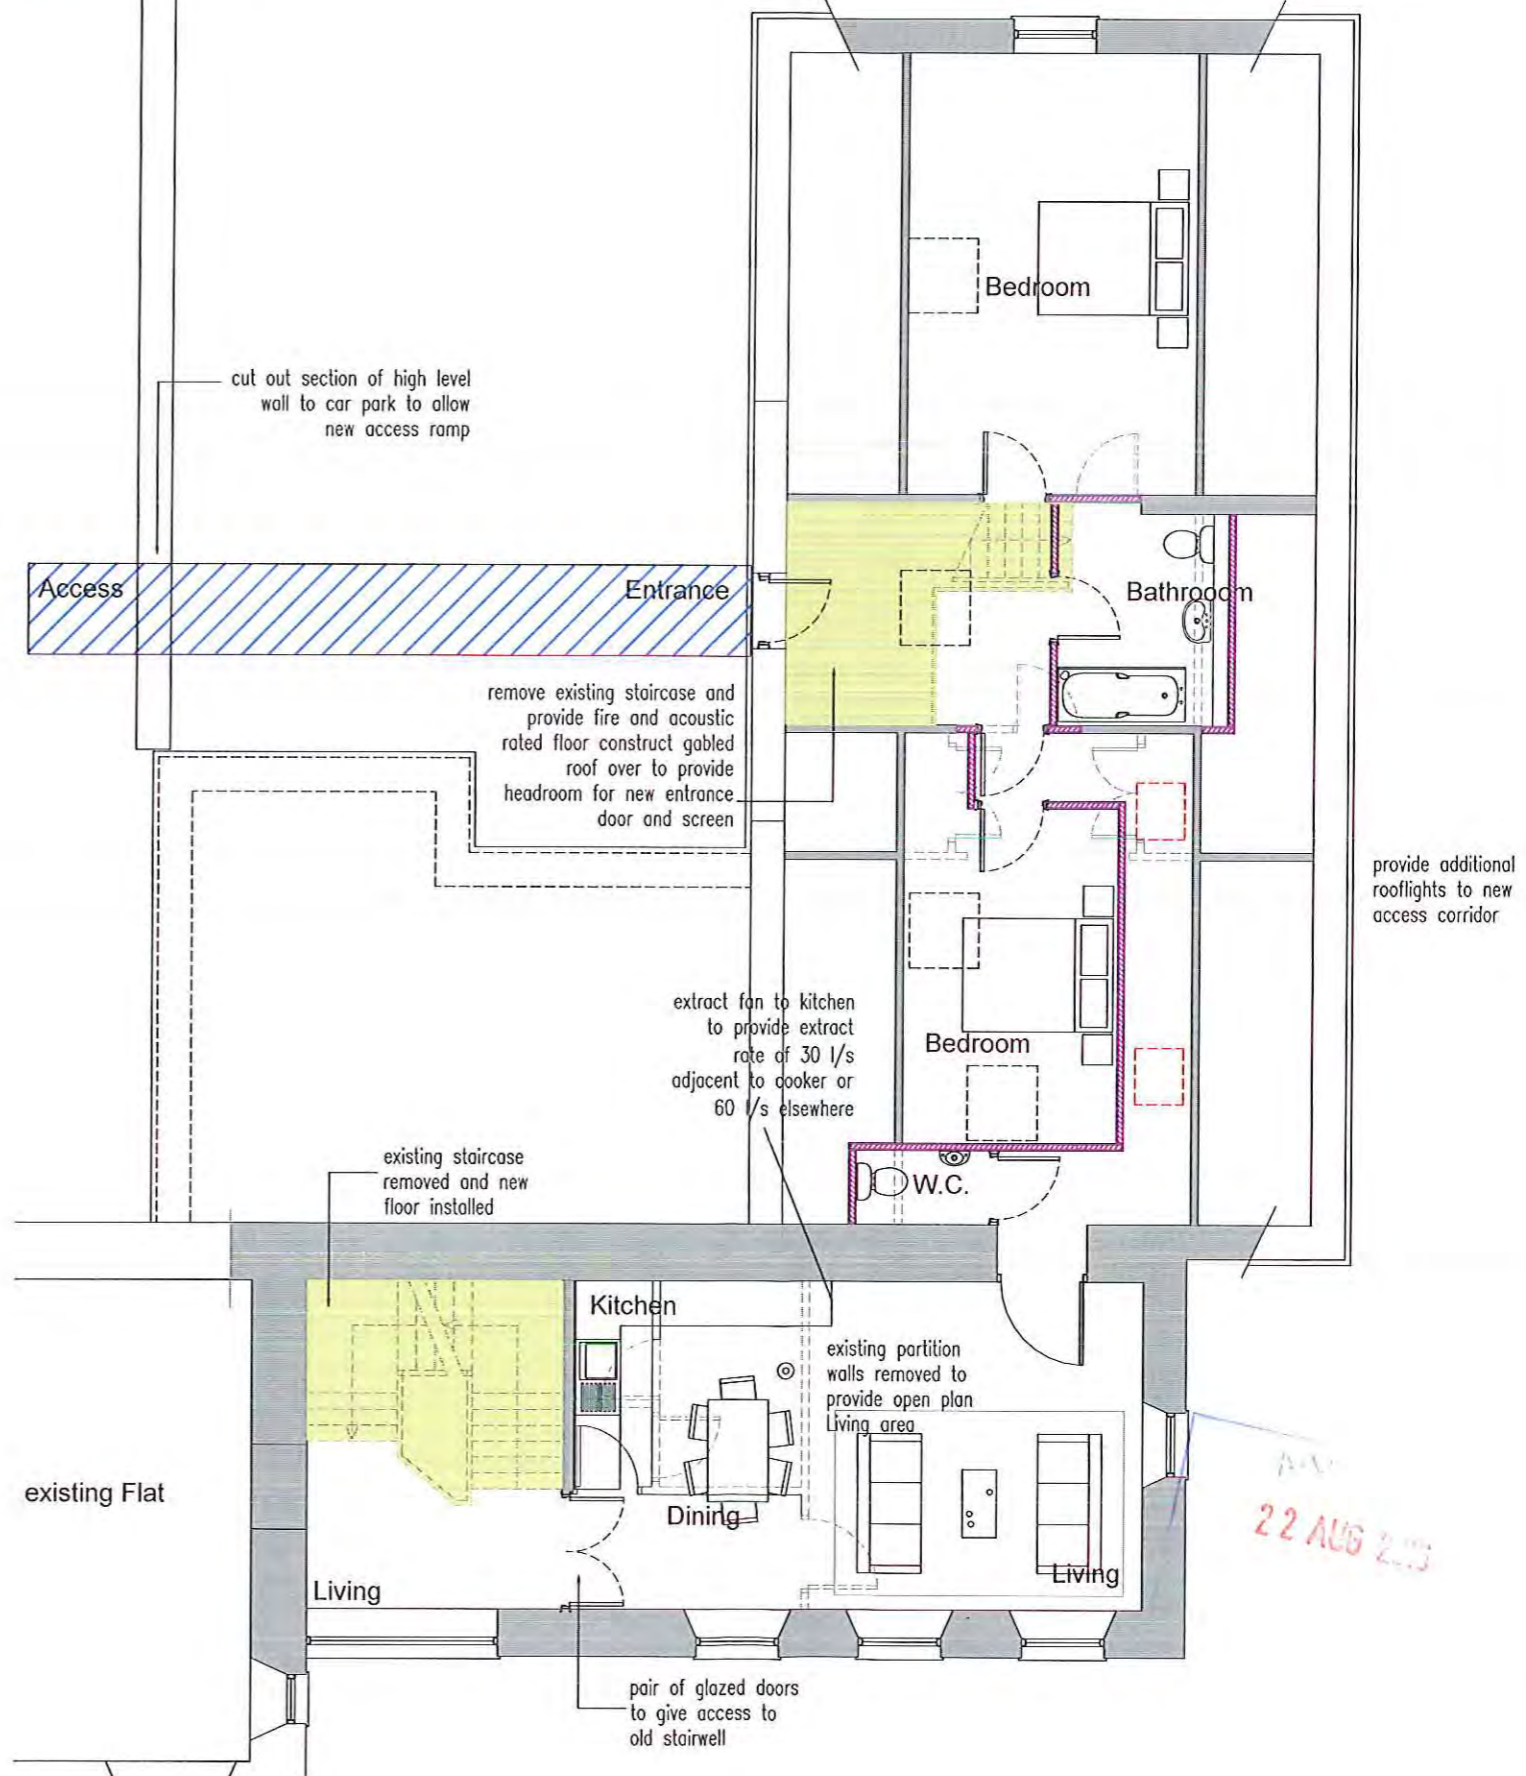


existing

PLANNING

proposed

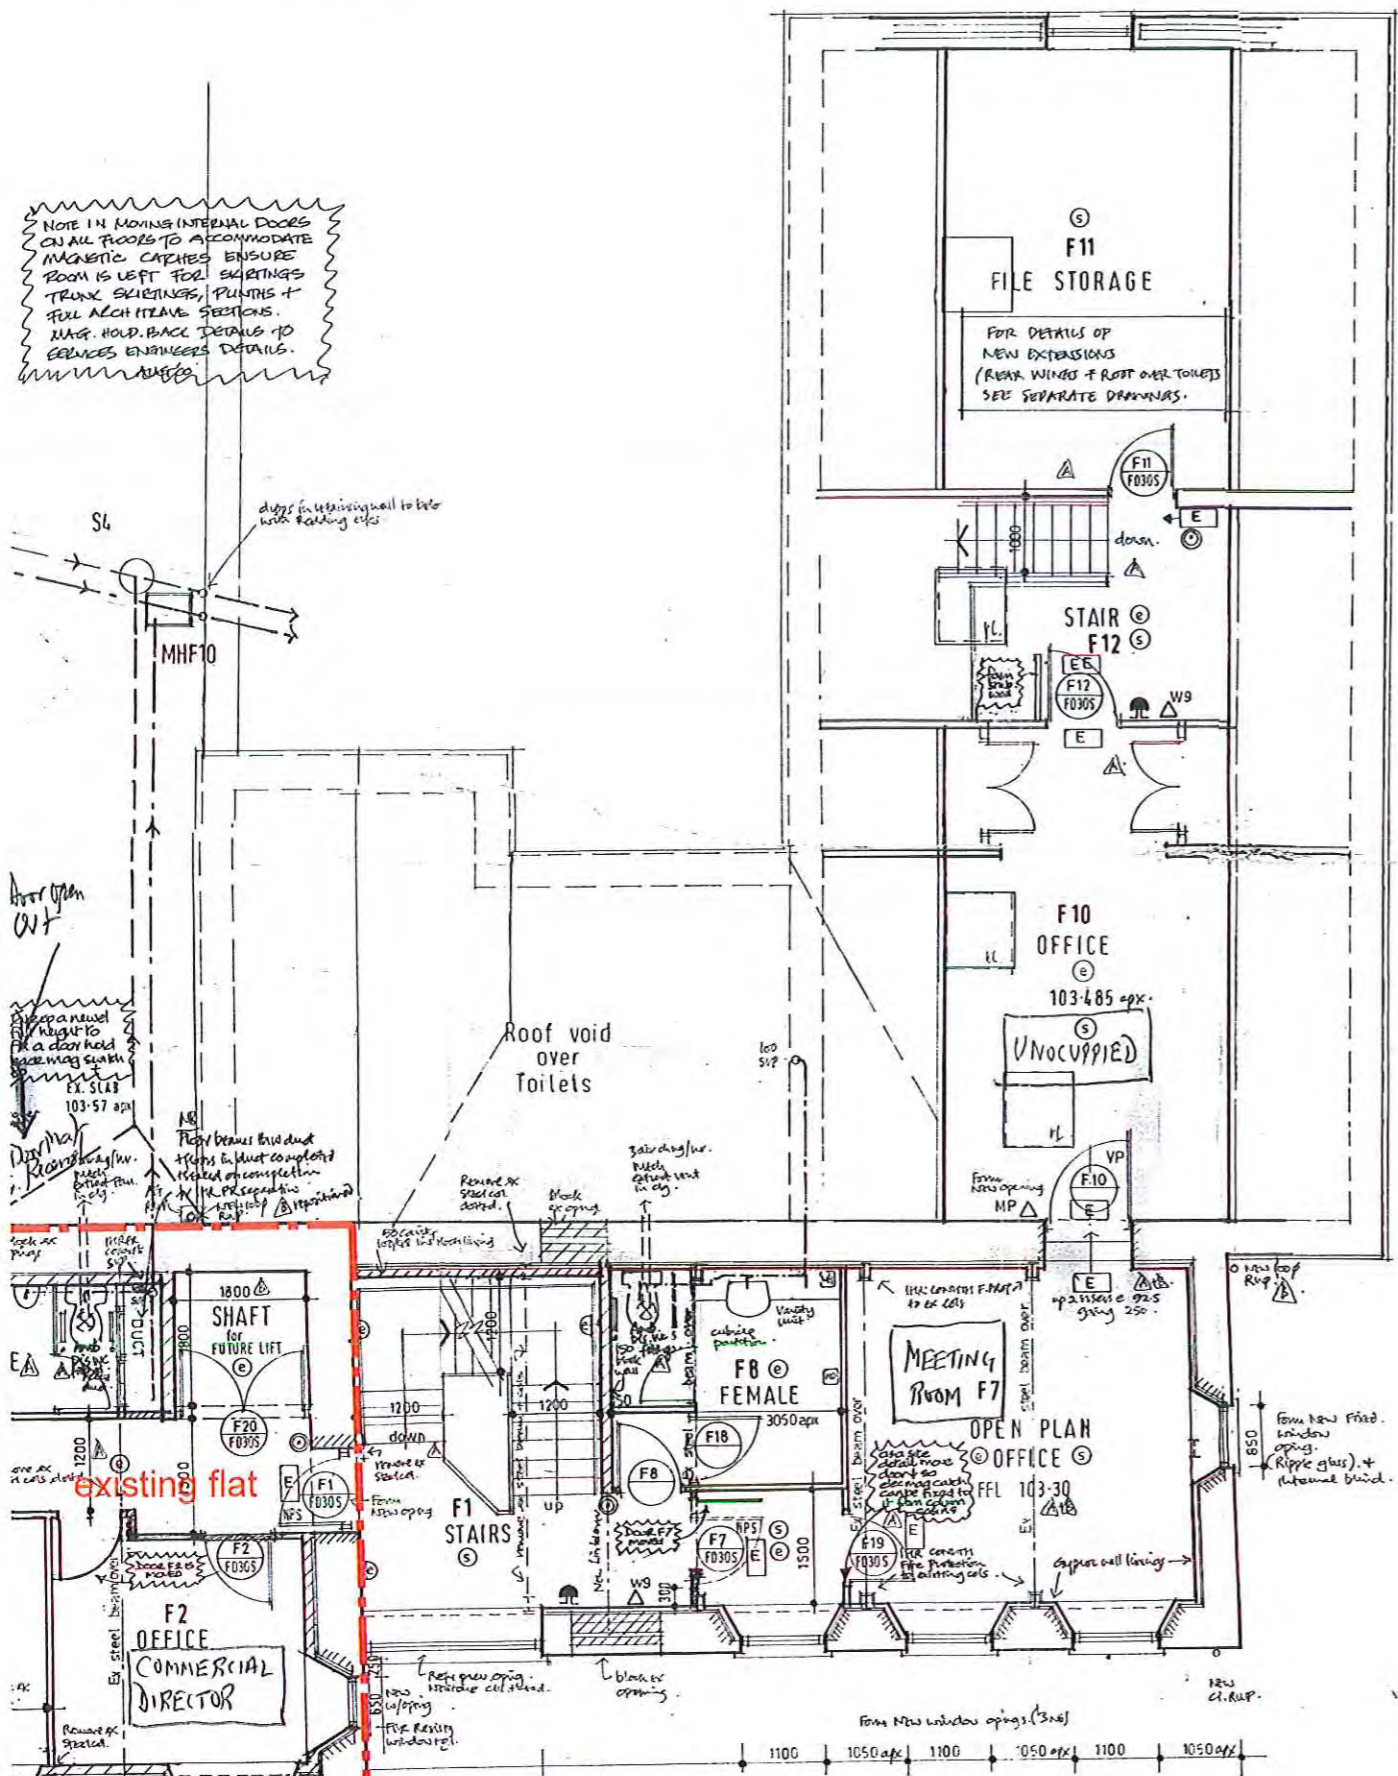

Nicholas W Greenhalgh Dip Arch. R.I.B.A.
Chartered Architect Cedar Studio Designs Limited
42 Town St. Old Malton Malton N. Yorks. YO17 7HD



Amendments
B Existing Floorplan added 08-08-2016

DO NOT SCALE FROM THIS DRAWING. IF IN DOUBT PLEASE ASK
ALL DIMENSIONS MUST BE CHECKED ON SITE WHERE POSSIBLE
THIS DRAWING MUST NOT BE REPRODUCED IN WHOLE OR PART WITHOUT
WRITTEN AUTHORITY

client The Burgess Group
project Victory Mill, Thornton Le Dale
title First Floor (part)
inh ref 15-R25-03R

1:100

@ A3

No changes to this elevation



Planning

Nicholas W Greenhalgh Dip Arch. R.I.B.A.
Chartered Architect Cedar Studio Designs Limited
42 Town St. Old Malton Malton N. Yorks. YO17 7HD



Amendments	
C	Scale amended to 1:100 30-08-2016
B	Flat 4 COU area indicated 09-08-2016
A	Elevation notes added 08-07-2016

DO NOT SCALE FROM THIS DRAWING. IF IN DOUBT PLEASE ASK
ALL DIMENSIONS MUST BE CHECKED ON SITE WHERE POSSIBLE
THIS DRAWING MUST NOT BE REPRODUCED IN WHOLE OR PART WITHOUT
WRITTEN AUTHORITY

client Burgess Group plc
project Victory Mill, Thornton Le Dale
title Front Elevation (Existing)
job ref 15/B25/08C

scale 1:100

@ A3

22 AUG 2016



proposed internal elevation (West)

Planning

Nicholas W Greenhalgh Dip Arch. R.I.B.A.
Chartered Architect Cedar Studio Designs Limited
42 Town St. Old Malton Malton N. Yorks. YO17 7HD



Amendments

DO NOT SCALE FROM THIS DRAWING. IF IN DOUBT PLEASE ASK
ALL DIMENSIONS MUST BE CHECKED ON SITE WHERE POSSIBLE
THIS DRAWING MUST NOT BE REPRODUCED IN WHOLE OR PART WITHOUT
WRITTEN AUTHORITY

client The Burgess Group
project Victory Mill, Thornton Le Dale
title West Elevation
inh ref 15/R29/21

1:100

@ A3

