


SITE LOCATION PLAN 1:1250

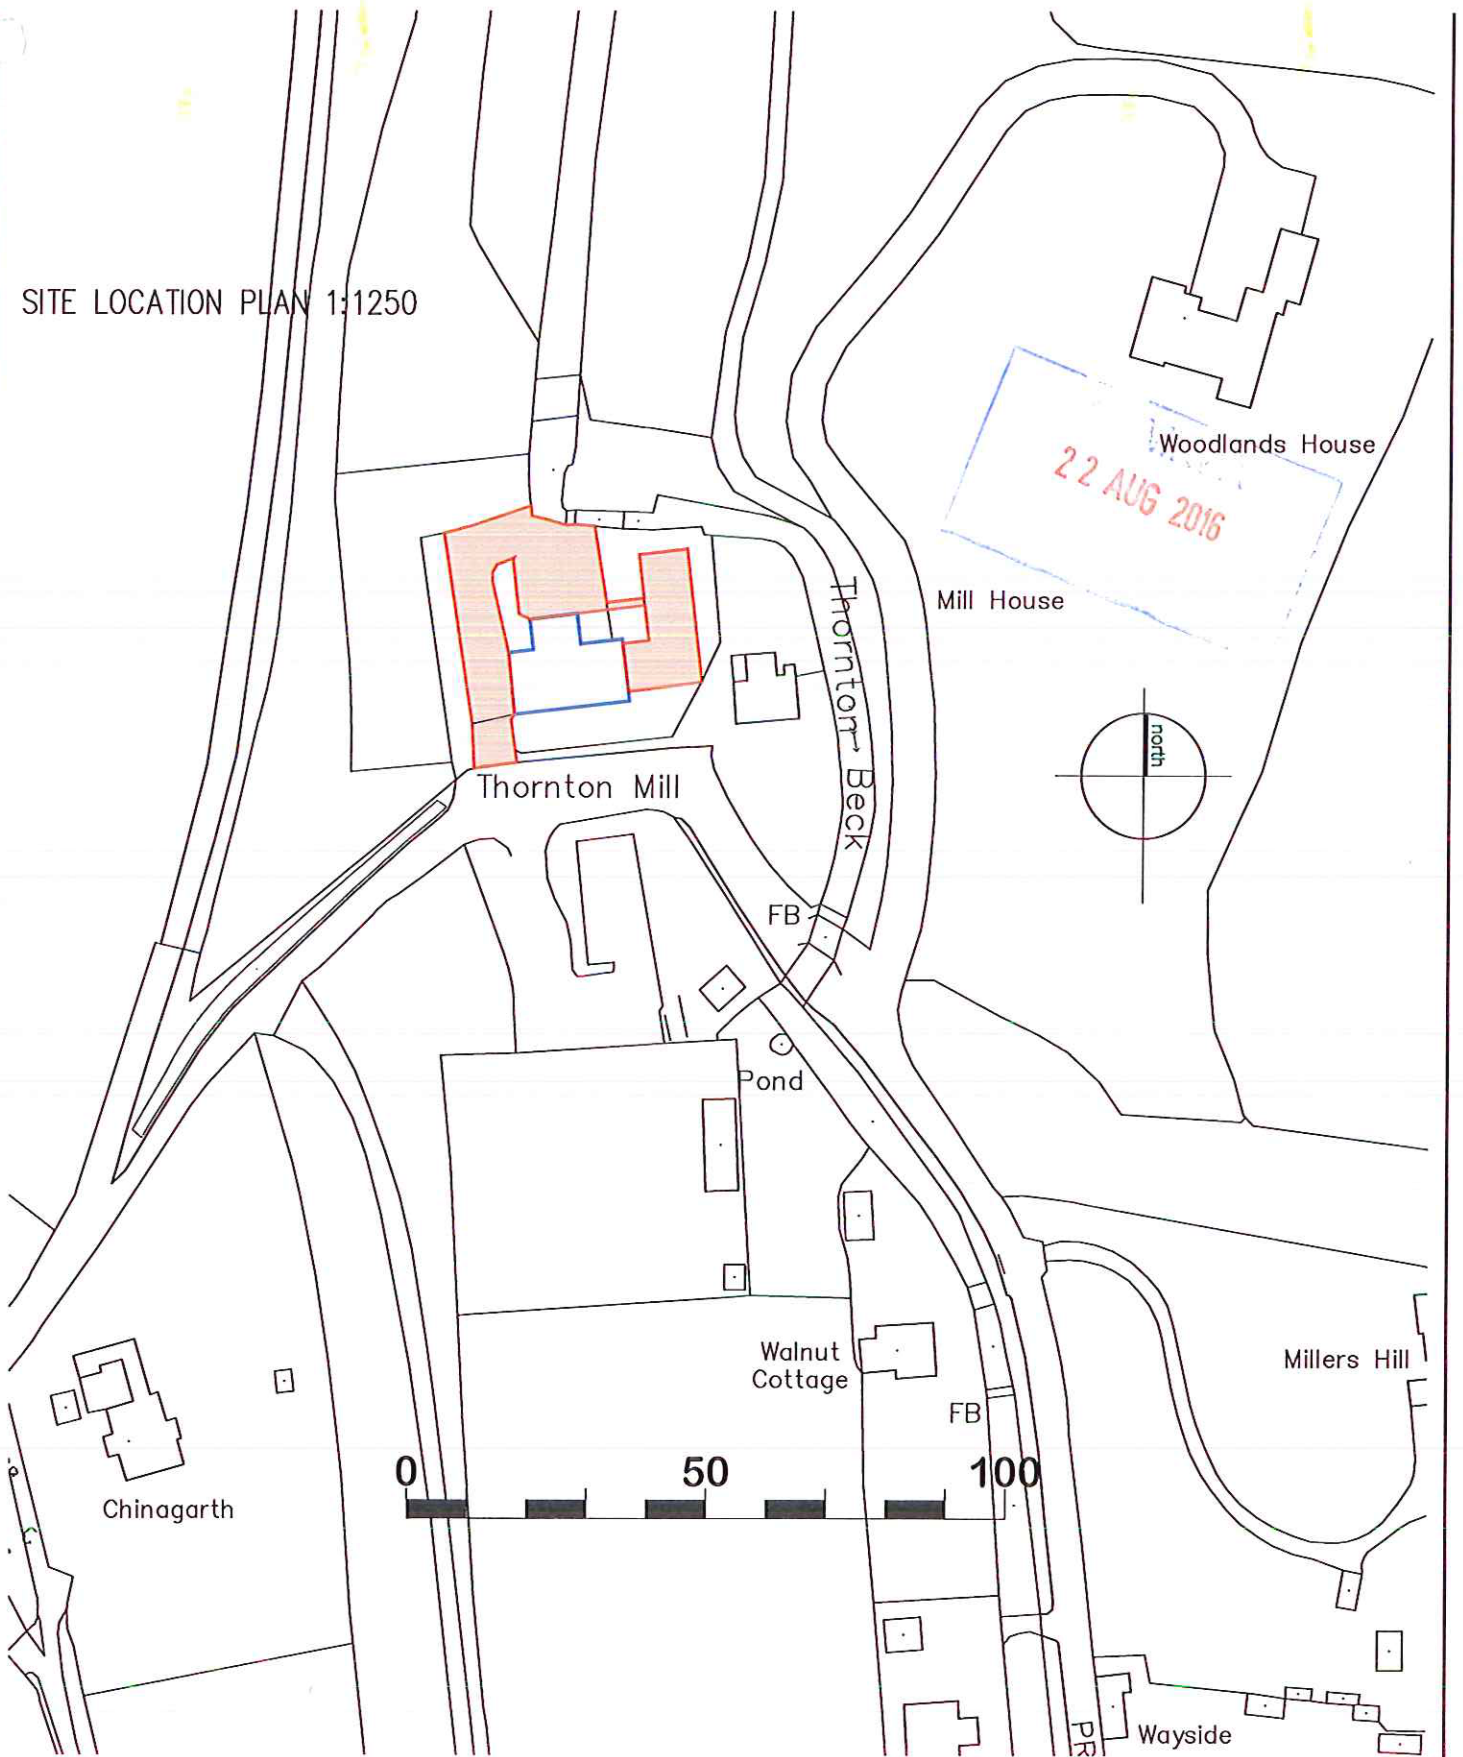

DO NOT SCALE FROM THIS DRAWING. IF IN DOUBT PLEASE ASK  
ALL DIMENSIONS MUST BE CHECKED ON SITE WHERE POSSIBLE  
THIS DRAWING MUST NOT BE REPRODUCED IN WHOLE OR PART WITHOUT  
WRITTEN AUTHORITY

Amendments

Nicholas W Greenhalgh Dip Arch. R.I.B.A.  
Chartered Architect Cedar Studio Designs Limited  
42 Town St. Old Malton Malton N. Yorks. YO17 7HD



client  
project  
title  
job ref

The Burgess Group  
Victory Mill, Thornton Le Dale  
Site Location Plan  
15/B25/OS02 scale 1:1250

@A4

OS licence No 100019980

BLOCK PLAN 1:500

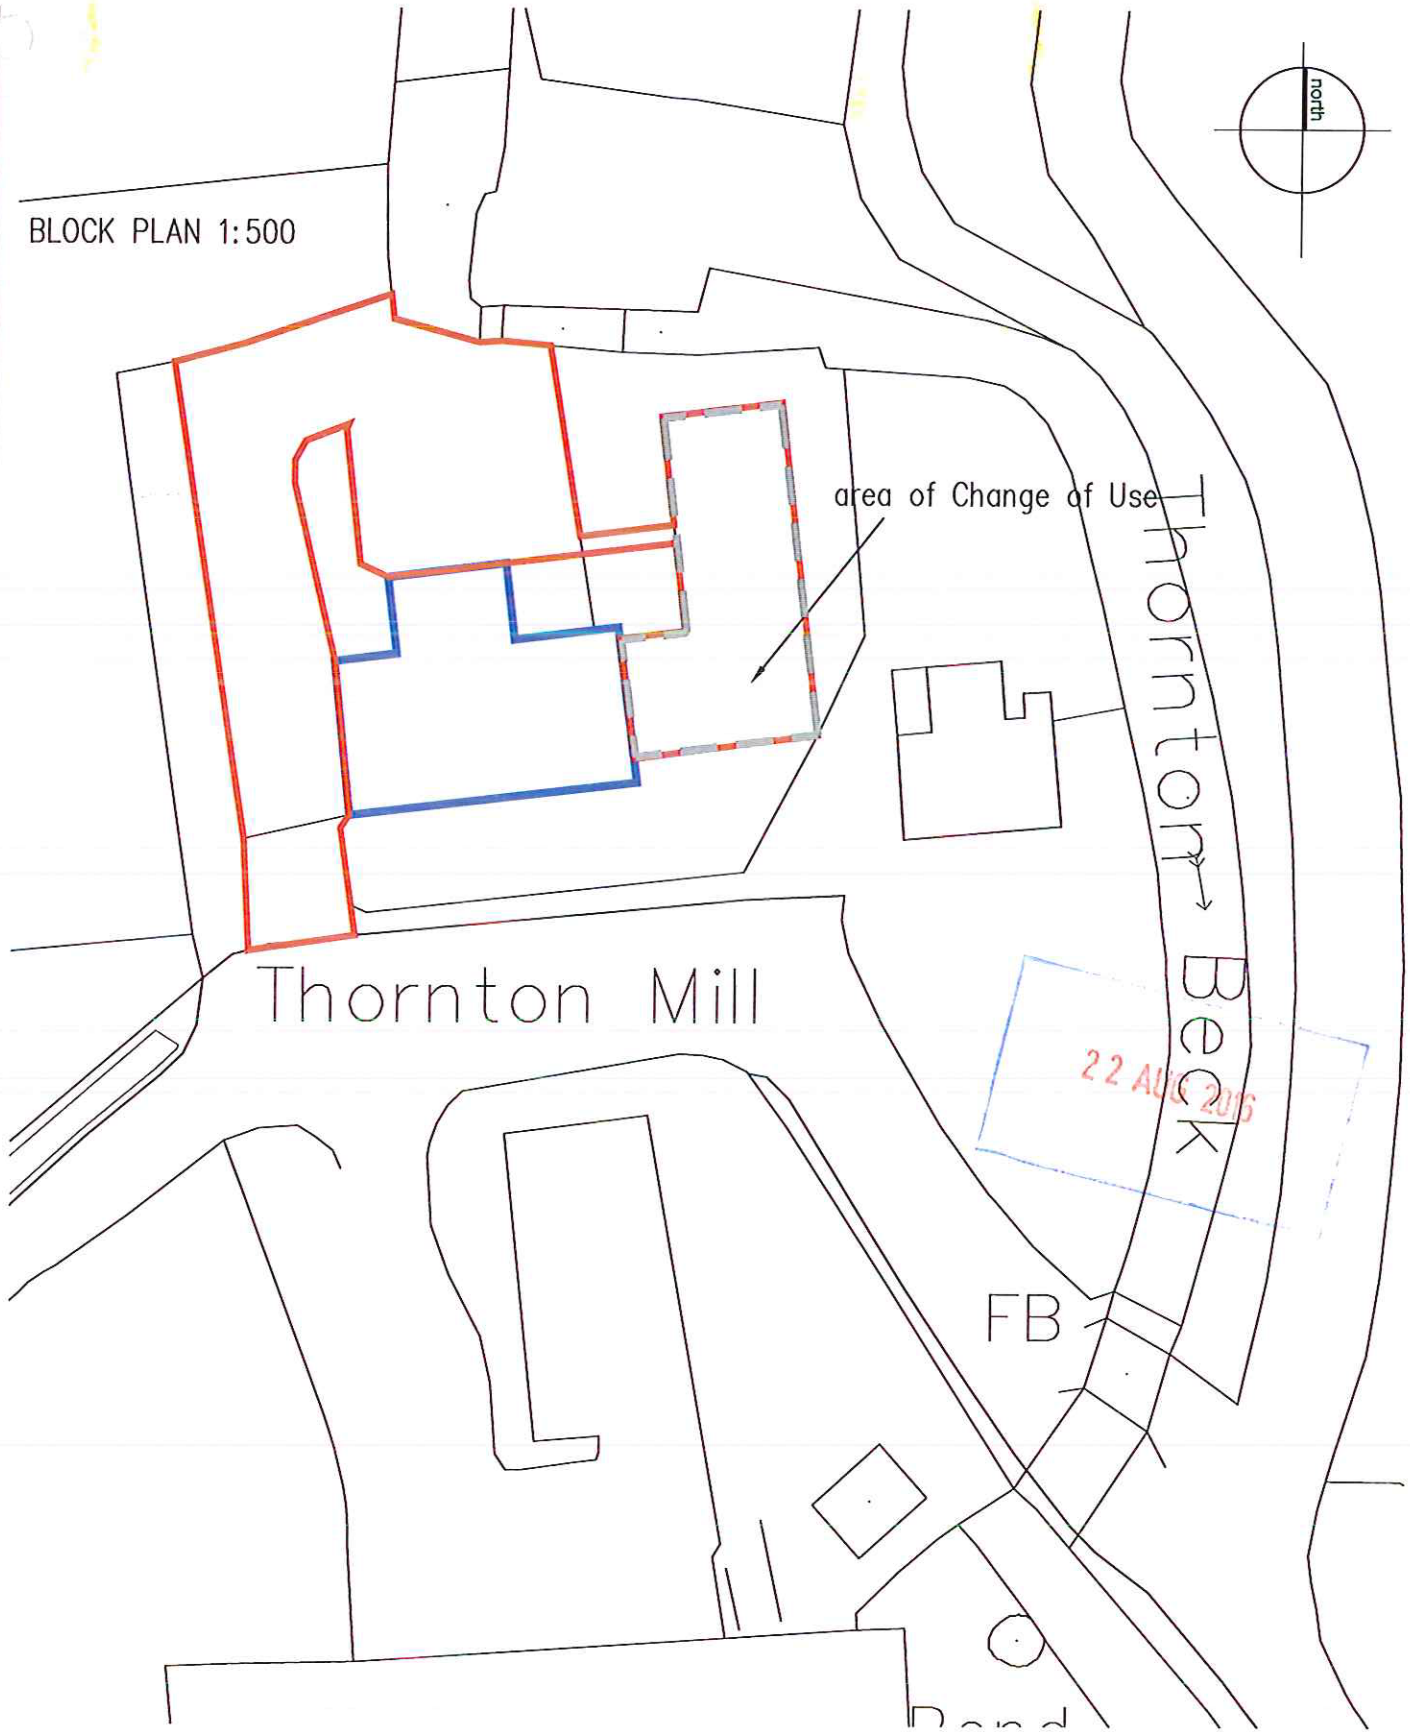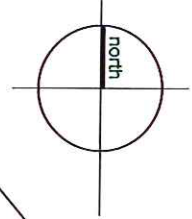

DO NOT SCALE FROM THIS DRAWING. IF IN DOUBT PLEASE ASK  
ALL DIMENSIONS MUST BE CHECKED ON SITE WHERE POSSIBLE  
THIS DRAWING MUST NOT BE REPRODUCED IN WHOLE OR PART WITHOUT  
WRITTEN AUTHORITY

Amendments

Nicholas W Greenhalgh Dip Arch. R.I.B.A.  
Chartered Architect Cedar Studio Designs Limited  
42 Town St. Old Malton Malton N. Yorks. YO17 7HD

client The Burgess Group  
project Victory Mill, Thornton Le Dale  
title Block Plan  
job ref 15/B25/OS03 scale 1:500

©A4