
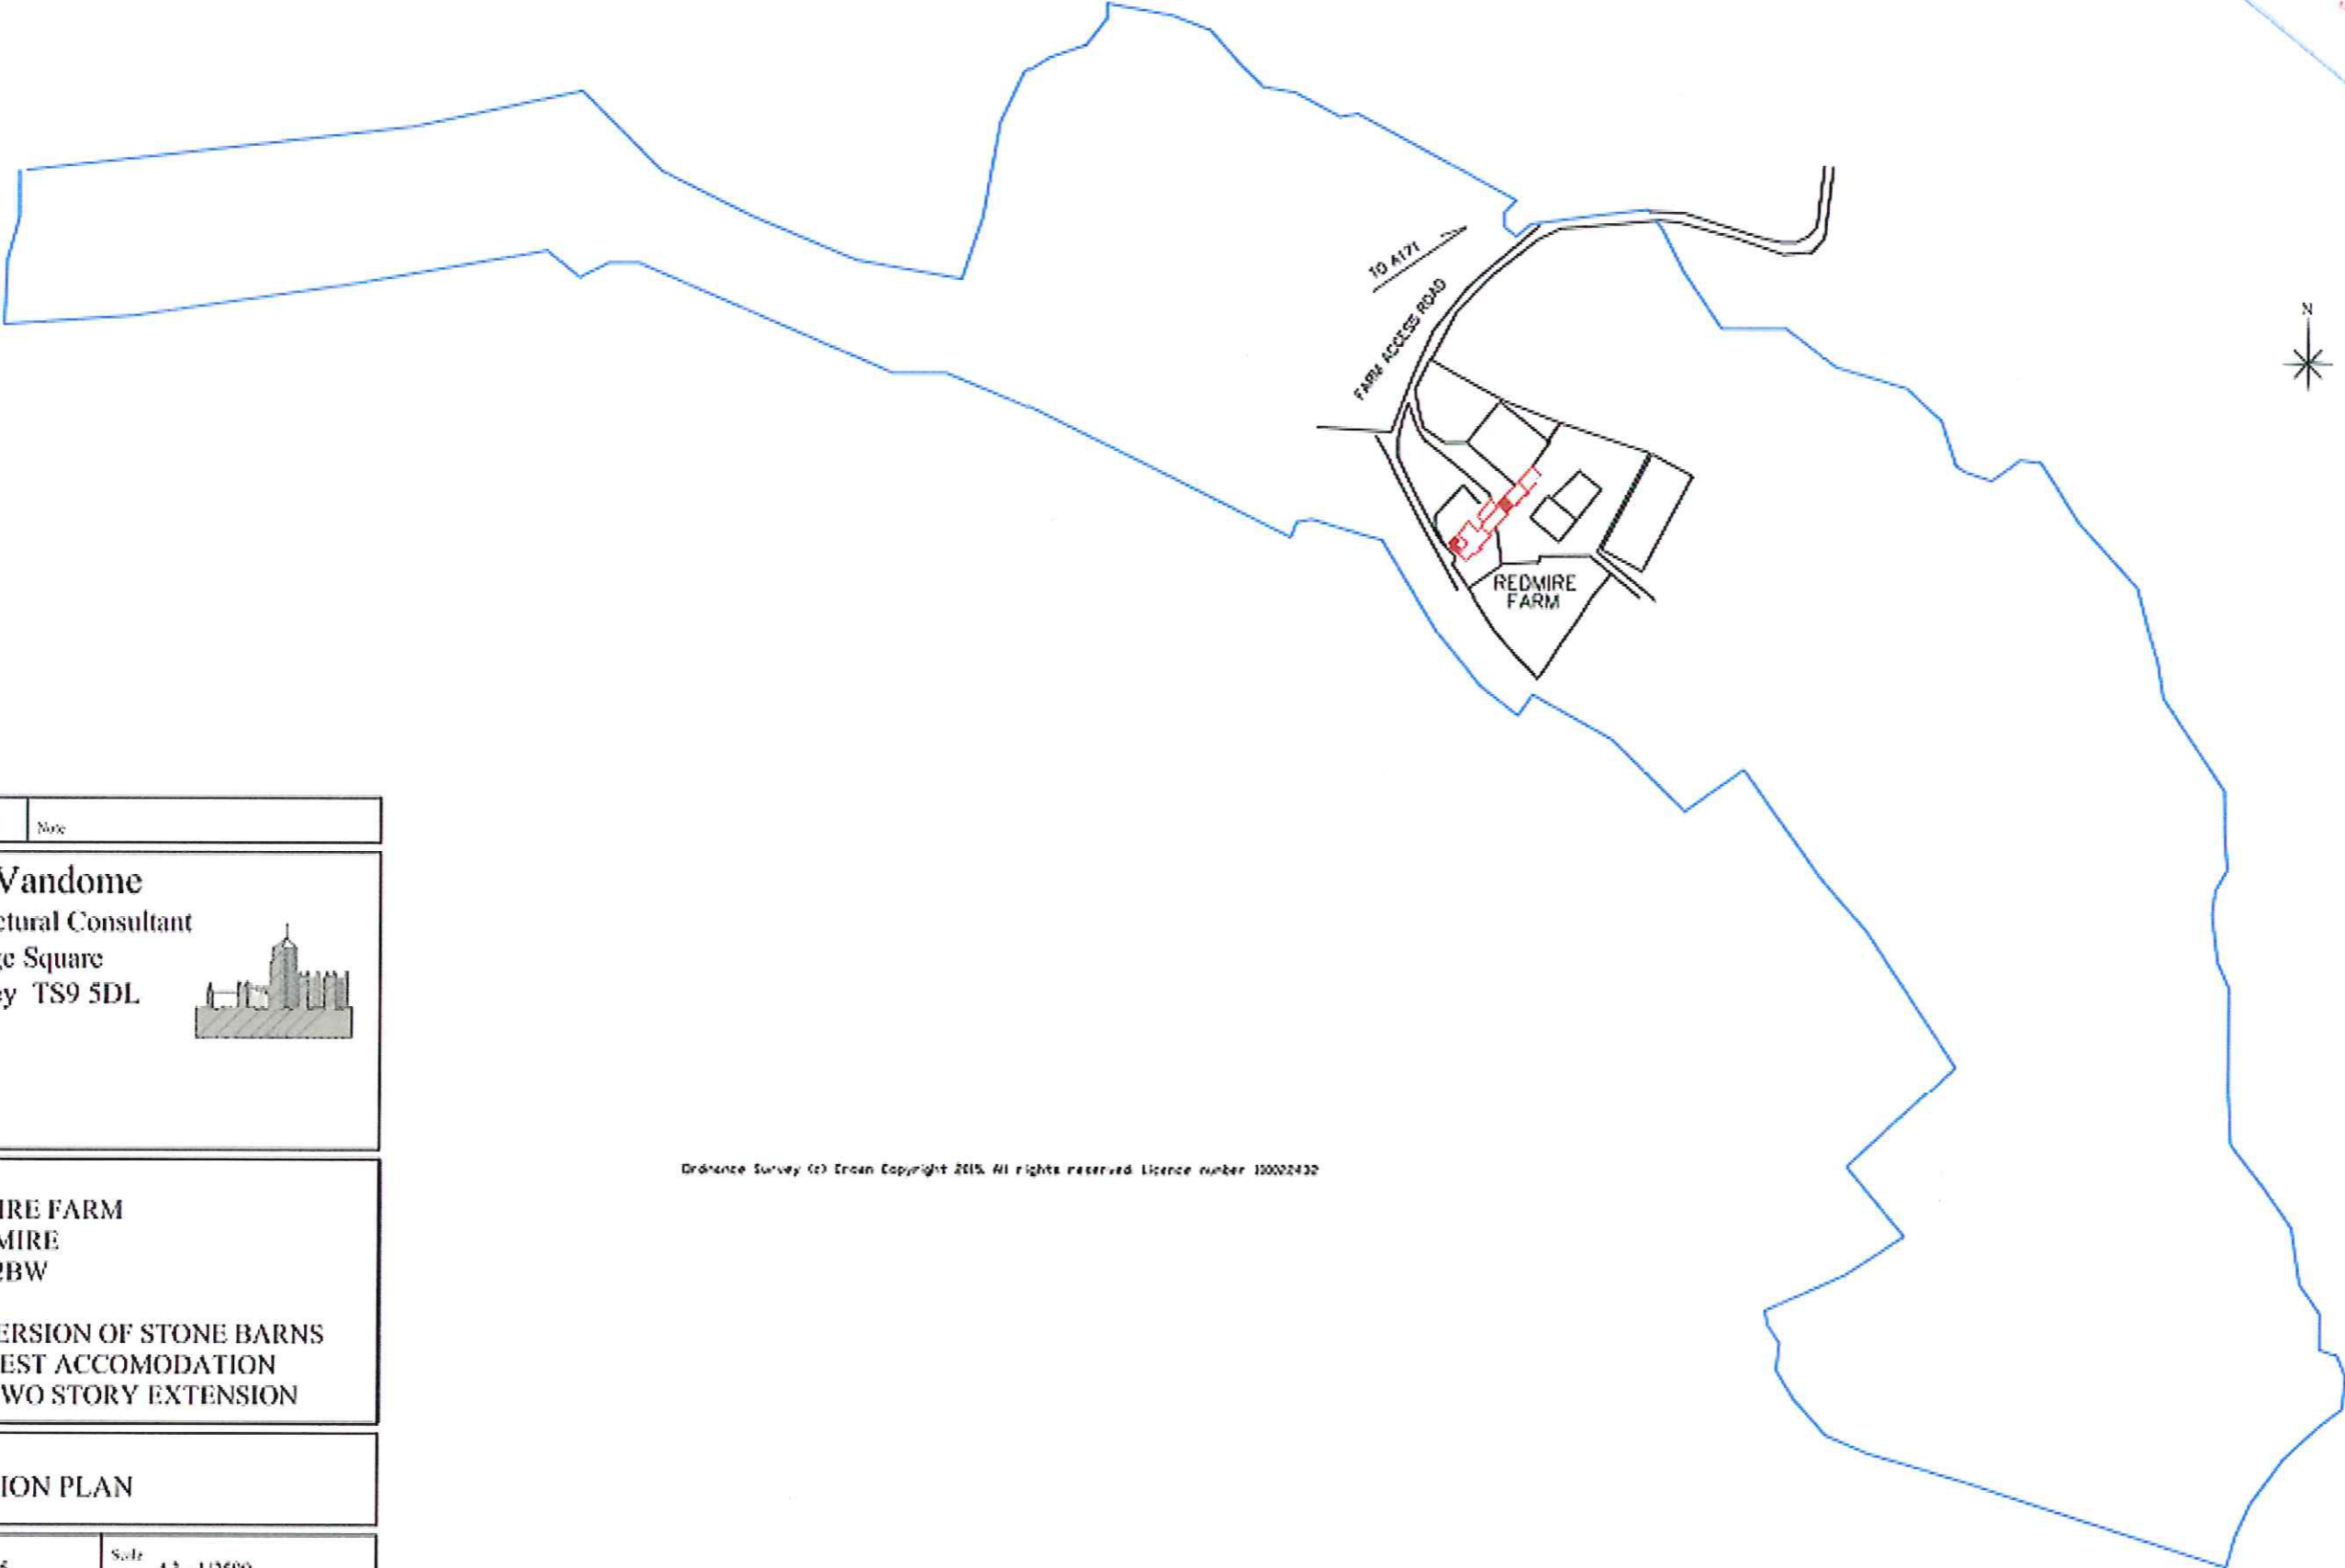


NYMNPA
- 3 OCT 2015

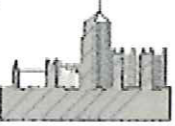

Drainage Survey (c) Eron Copyright 2015. All rights reserved. Licence number 10002432

Rev	Date	Note
Alan Vandome Architectural Consultant 1 College Square Stokesley TS9 5DL 		
Project REDMIRE FARM TRANMIRE YO21 2BW CONVERSION OF STONE BARNES TO GUEST ACCOMODATION AND TWO STORY EXTENSION		
Title LOCATION PLAN		
Date May 2015	Scale A3 - 1/2500	
Drawn A V	Drawing No. P15.14(9-3)	