

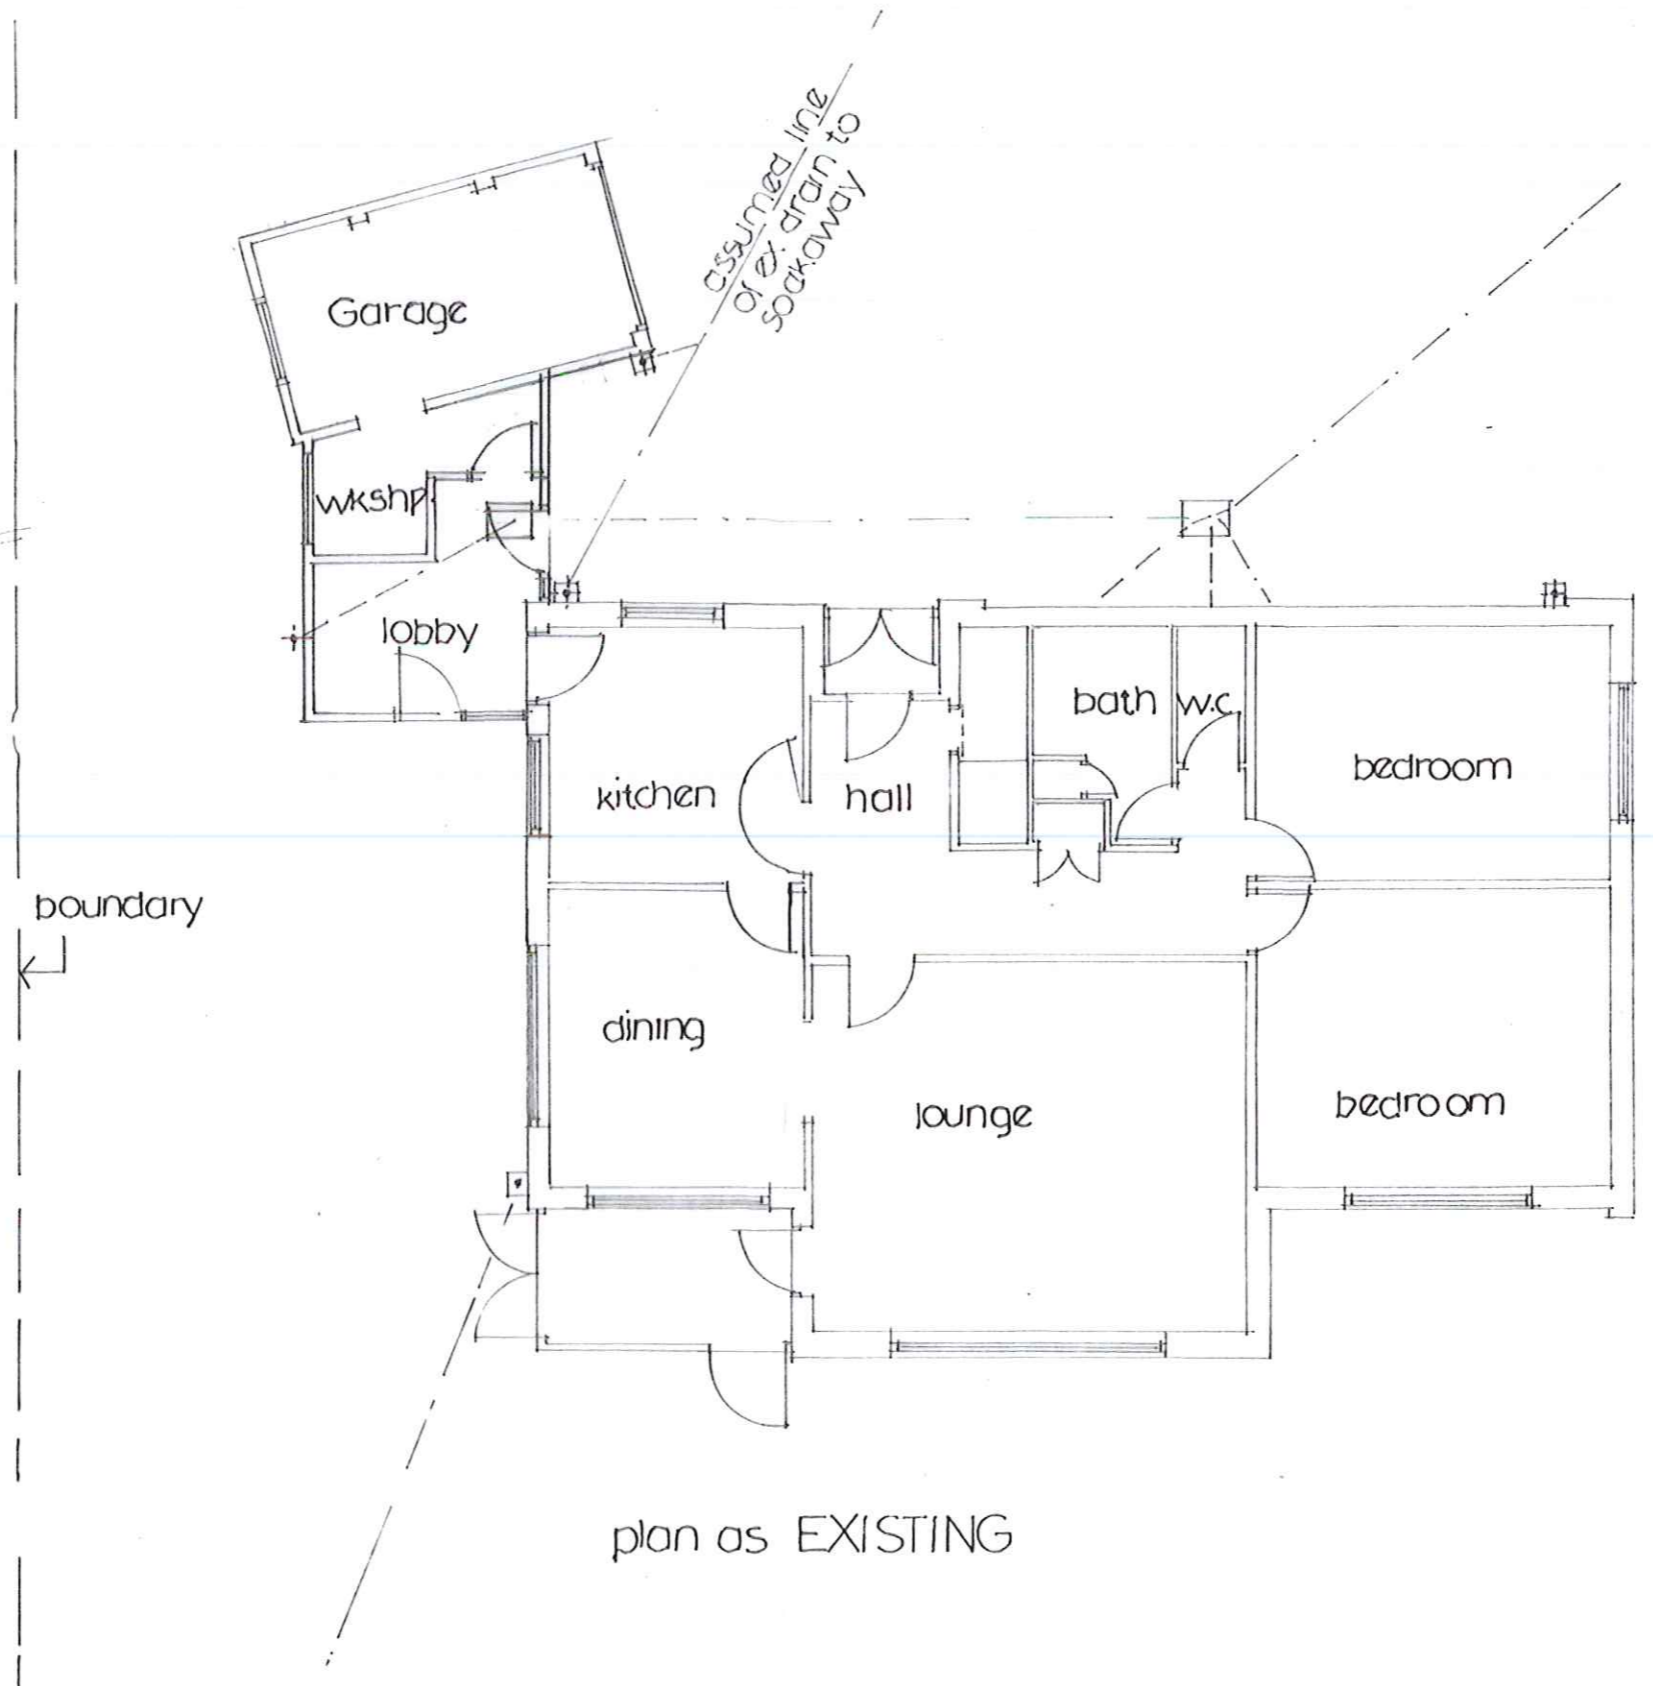



location plan  
1:2500

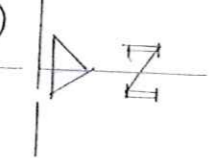


plan as EXISTING

NYMNP  
-3 OCT 2016

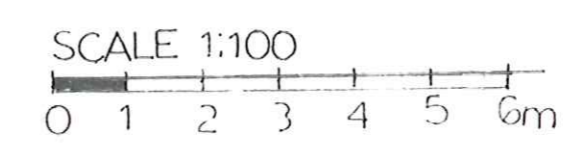

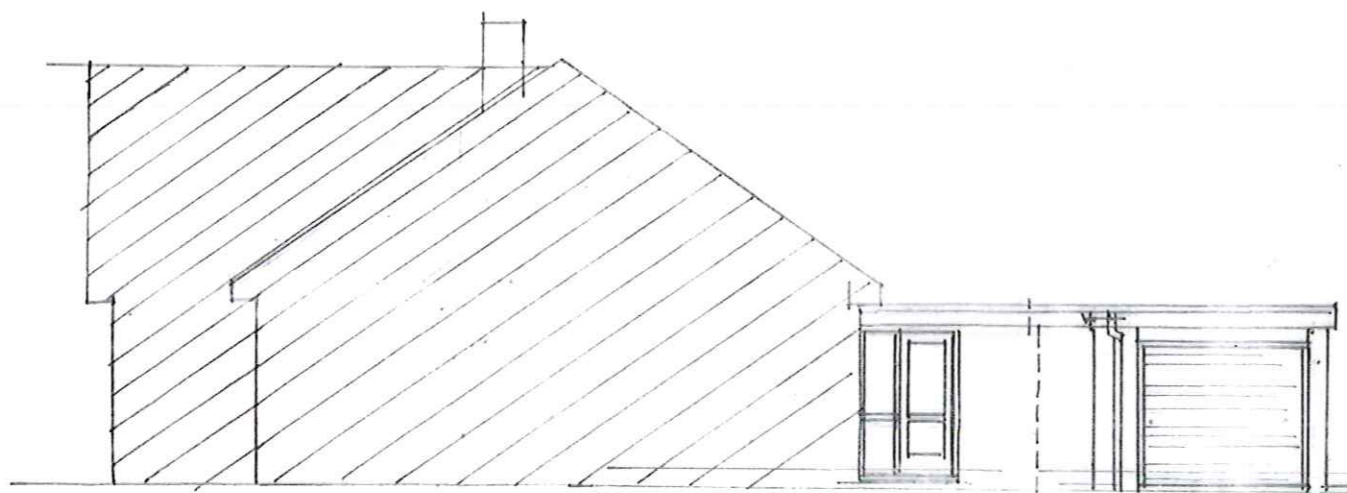


Sectional elevation A-A

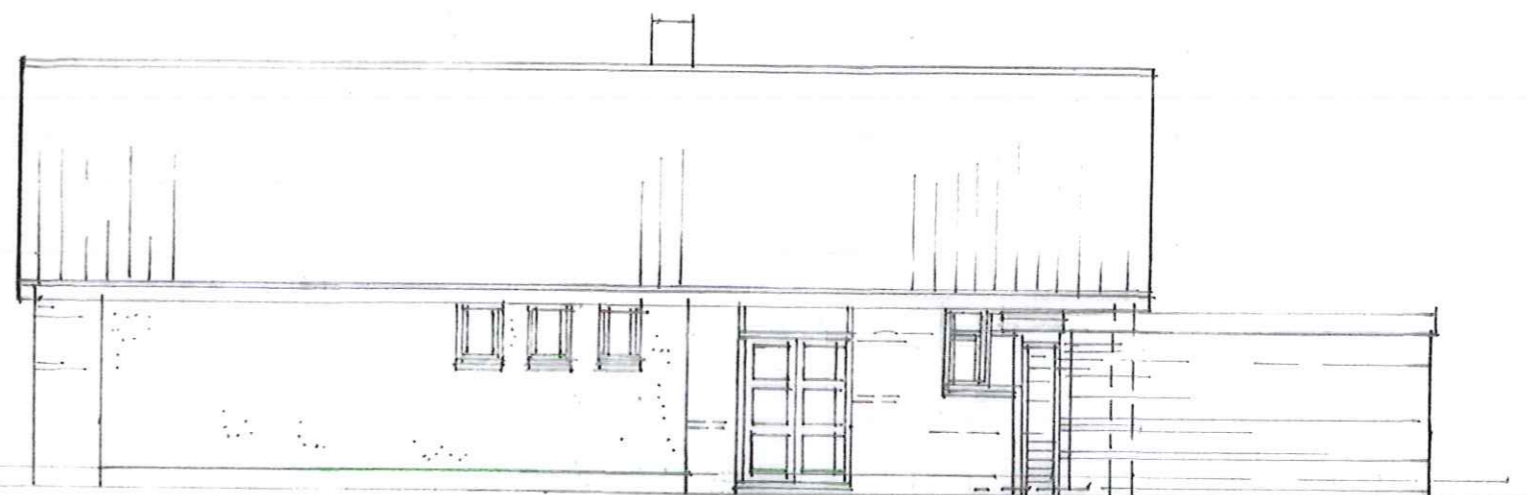


Elevation B

NYMNP  
-3 OCT 2016

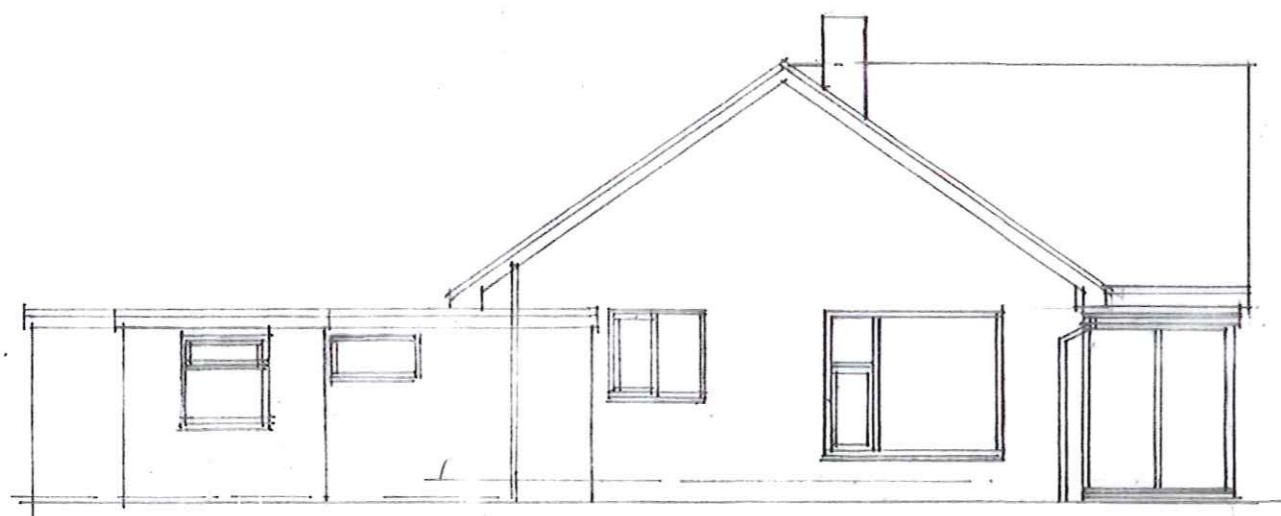

Elevation C

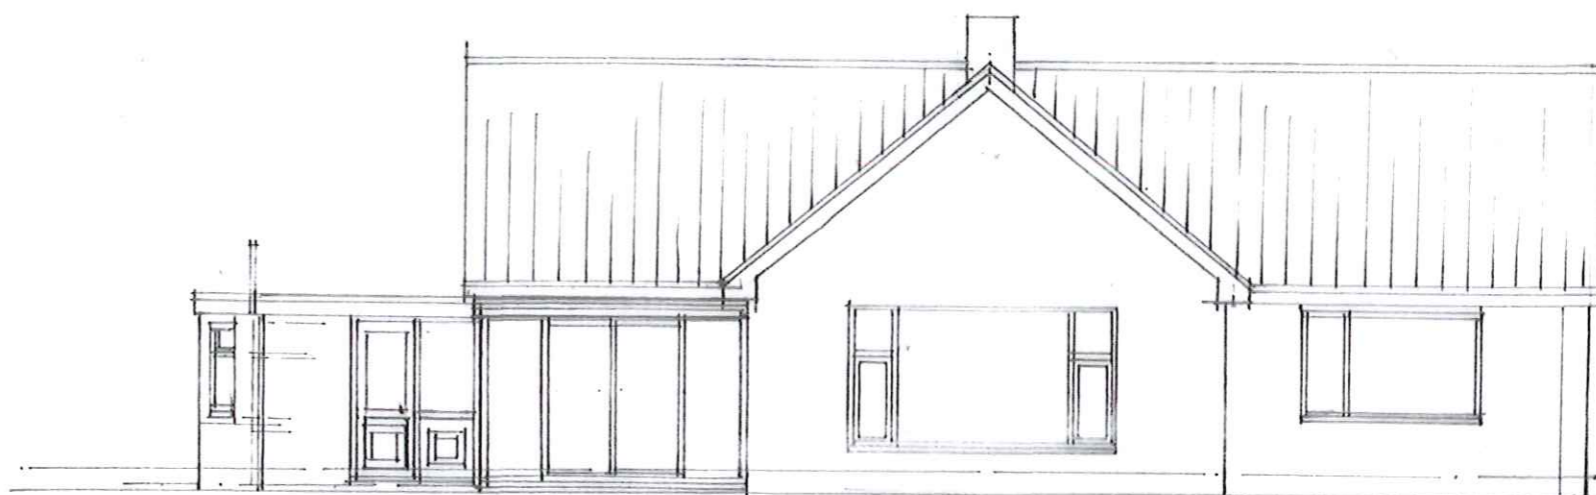



Elevation D

Elevations as EXISTING

SCALE 1:100  
0 1 2 3 4 5 6m.

Dwg.no 2016/27/2

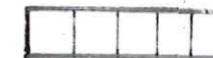

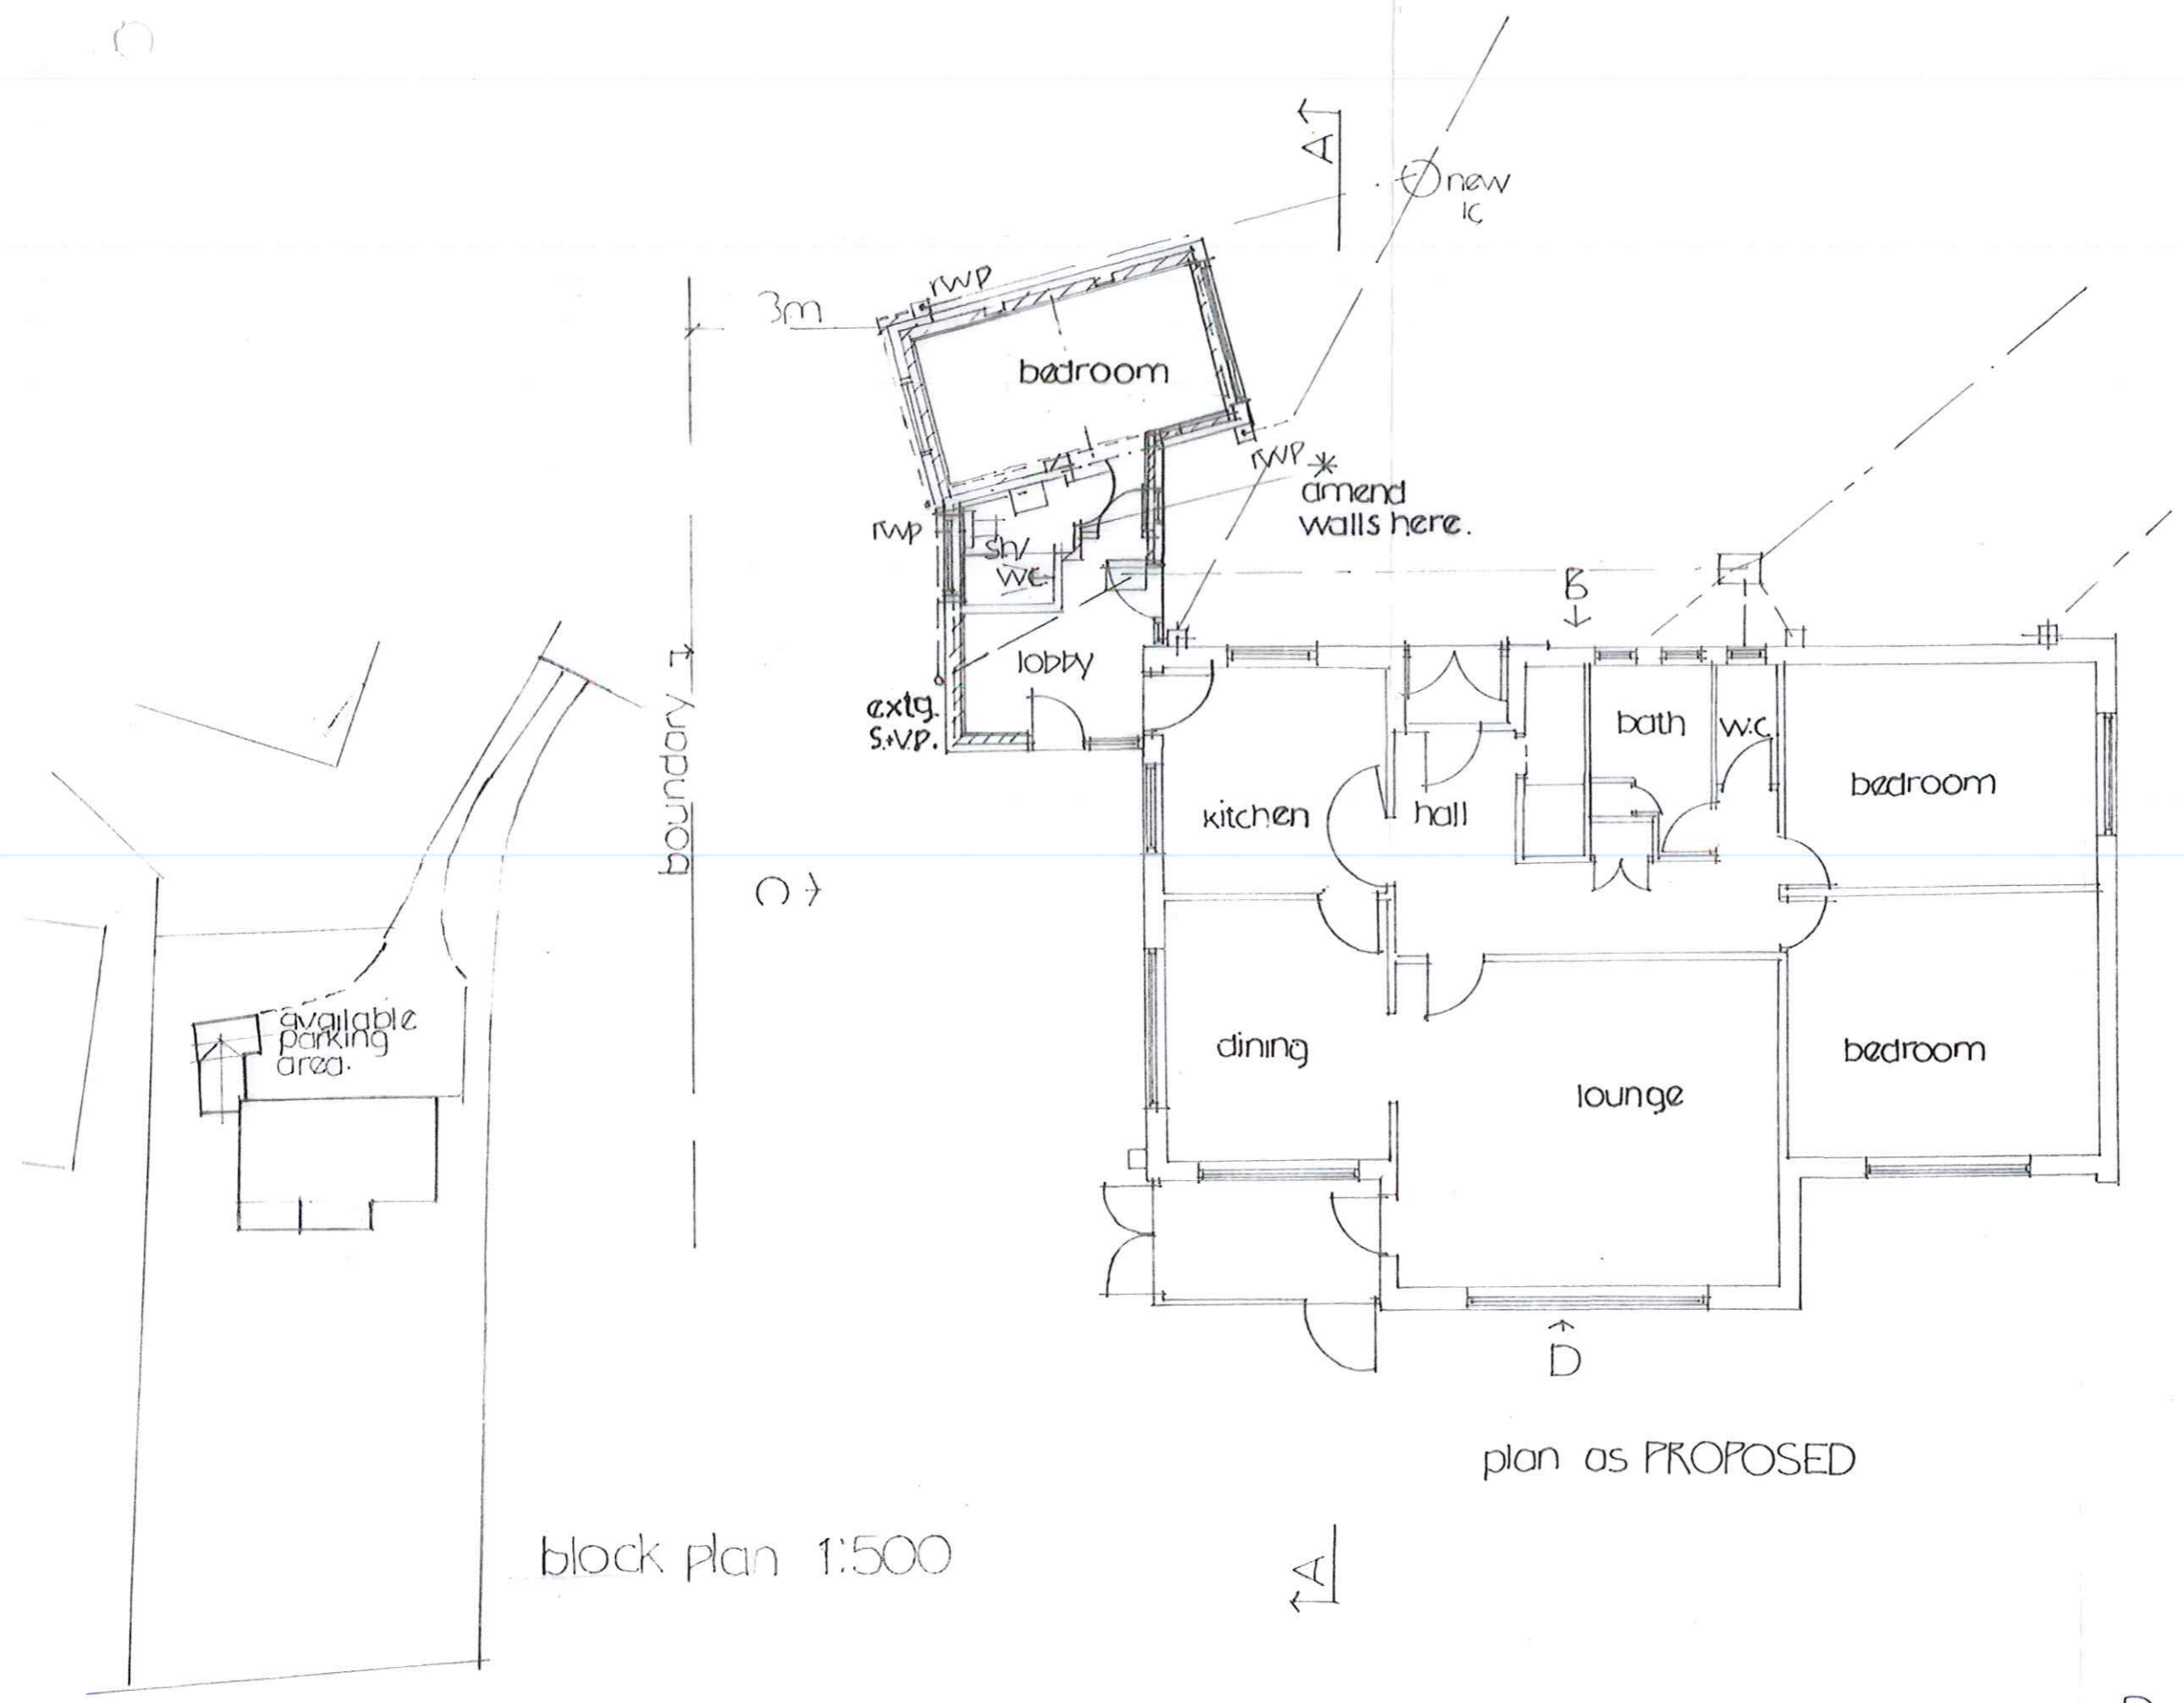


block plan 1:500

plan as PROPOSED


NYMNP  
- 3 OCT 2016

SCALE 1:100

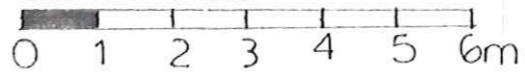


Dwg. no. 2016/27/3

A A 09/16

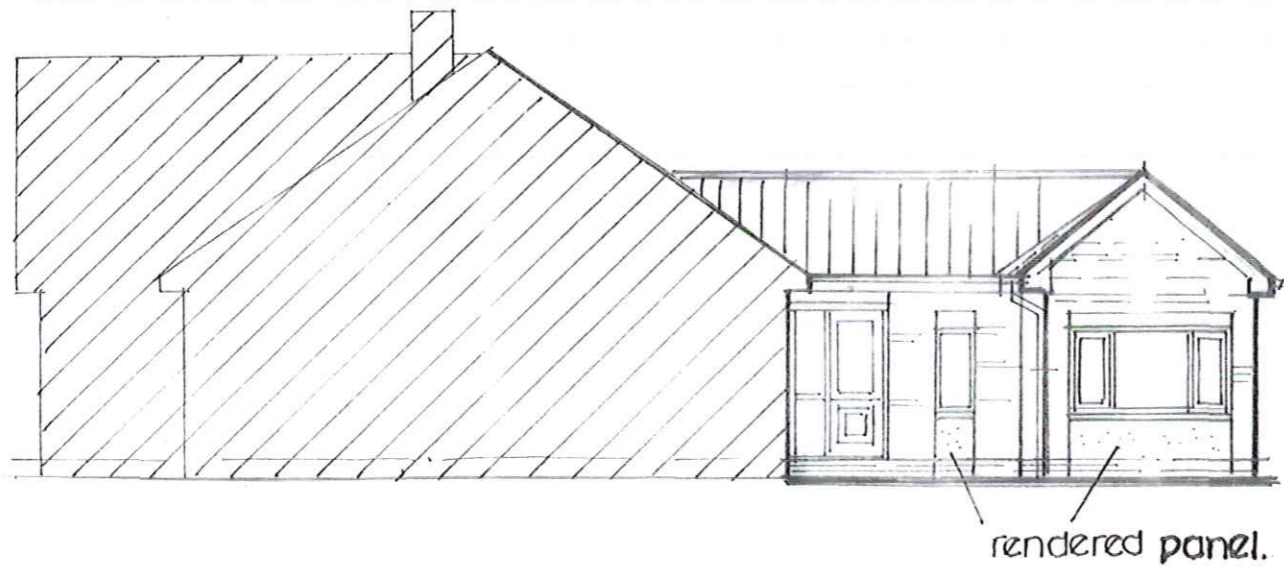


Sectional elevation A-A

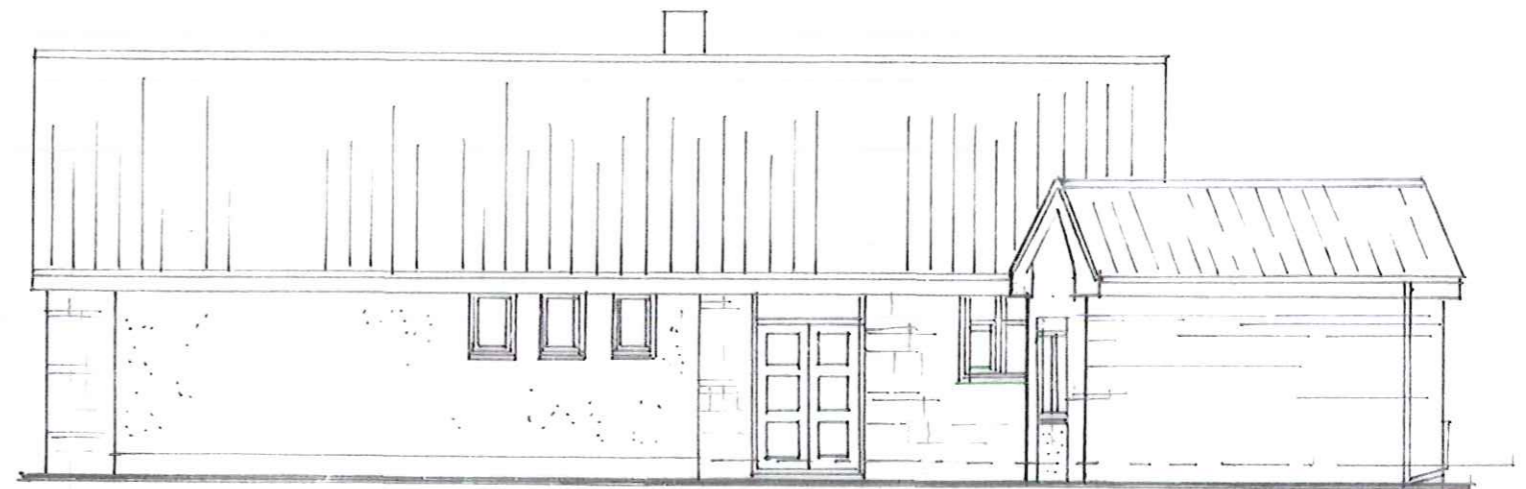


Elevation B

Elevations  
PROPOSED.

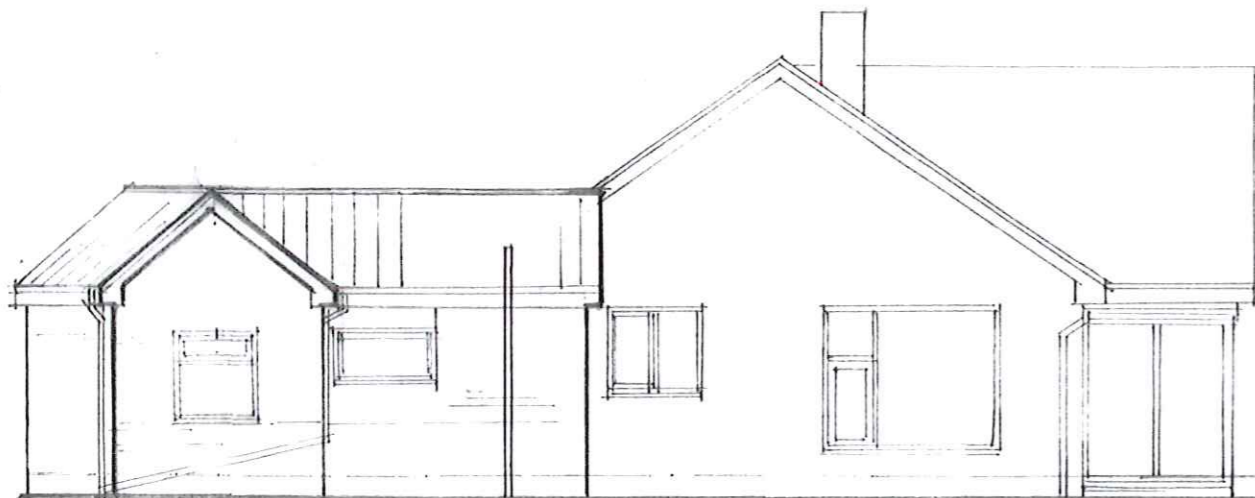


Elevation C

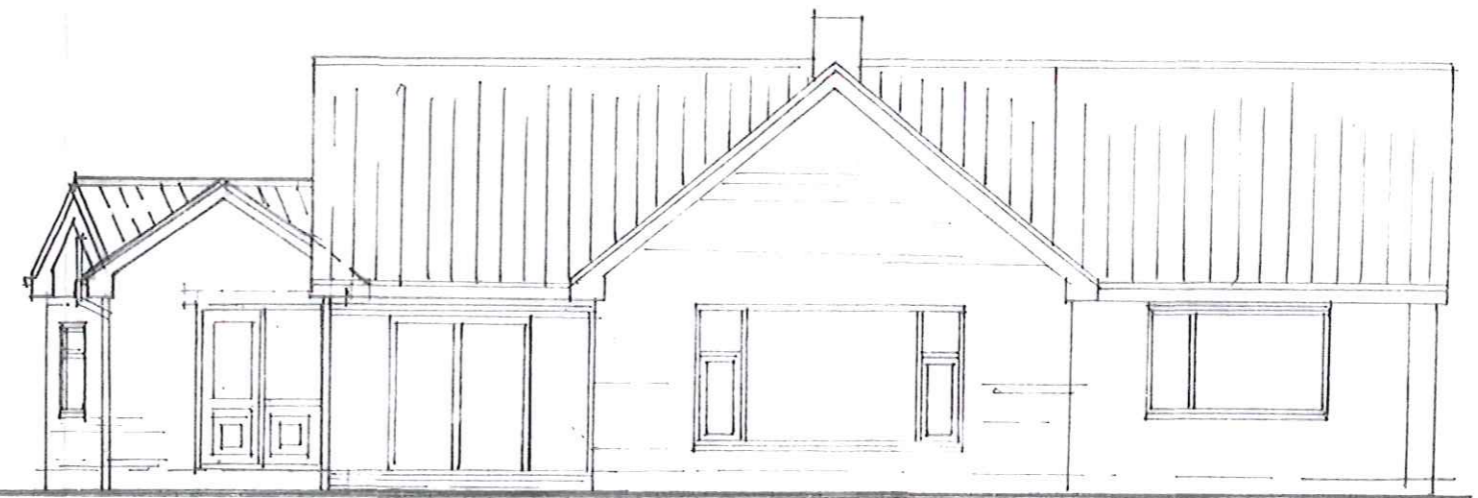

Elevation D

NYMNP  
- 3 OCT 2016

SCALE 1:100

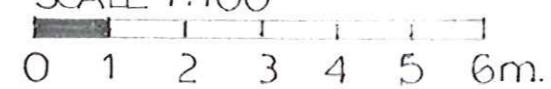

Dwg no. 2016/27/5

A 09/16