



new residential development

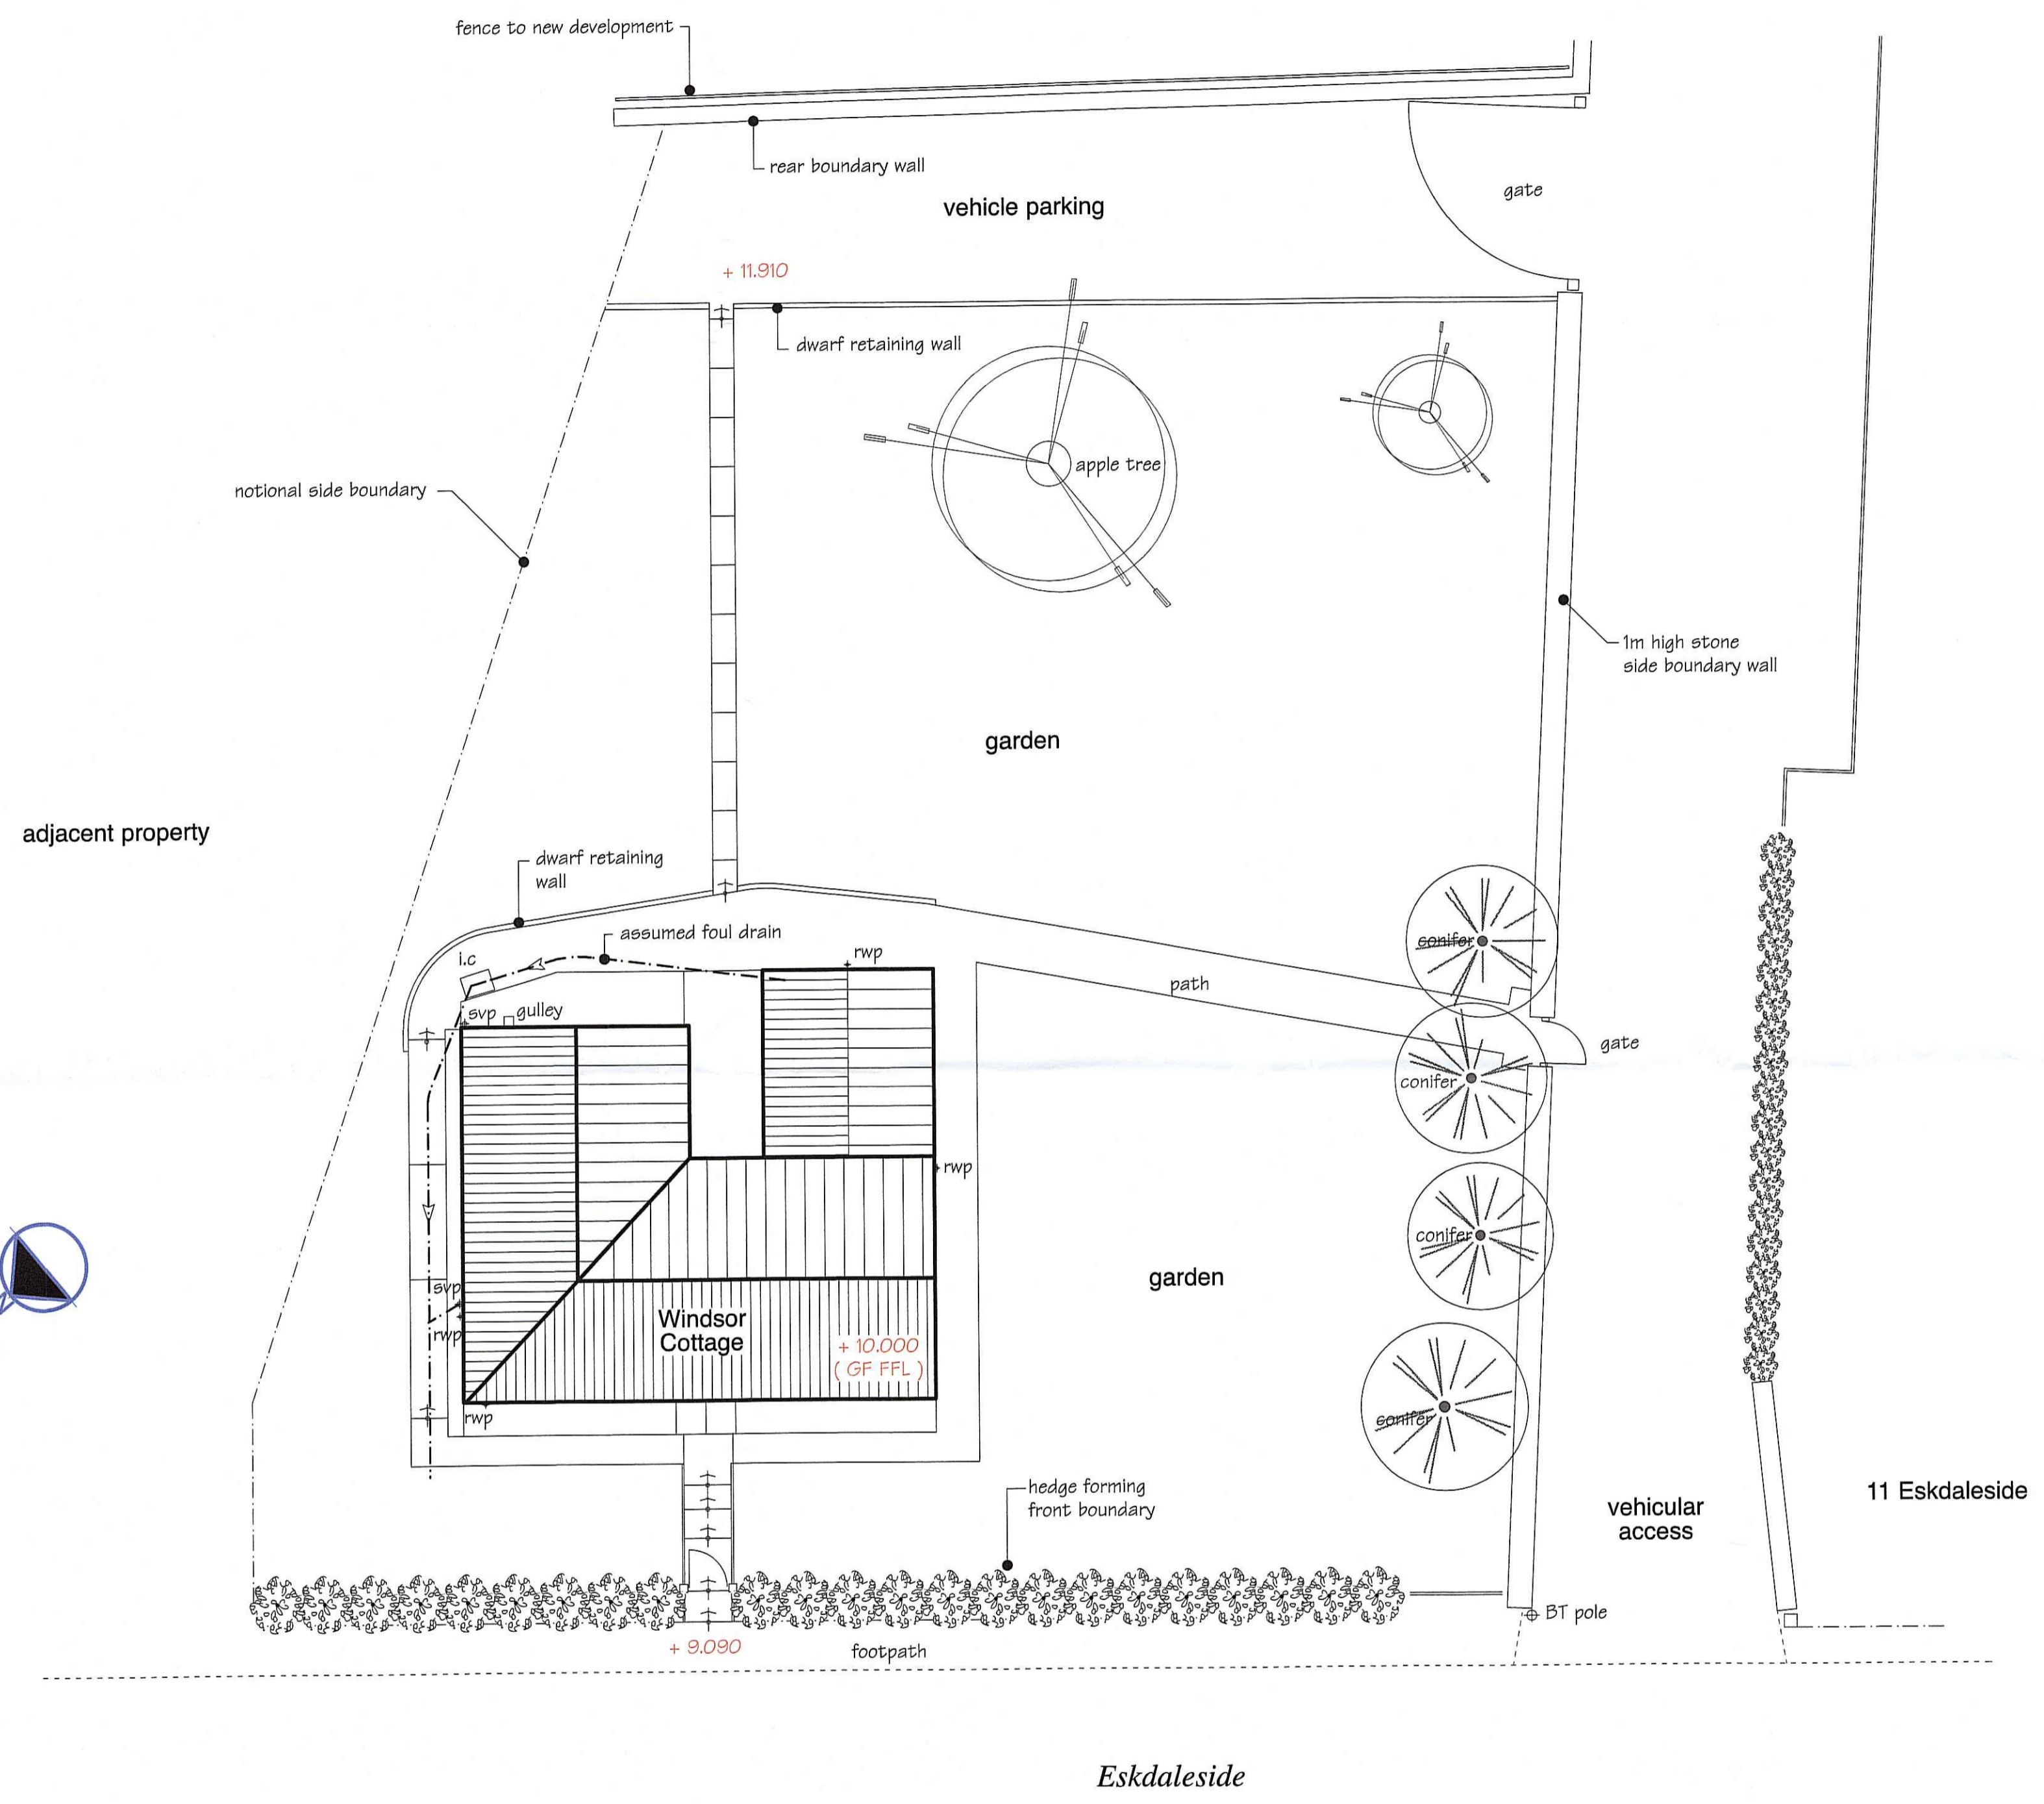

EXISTING SITE LAYOUT PLAN


1:100

9 Eskdale, Sleights, Whitby.

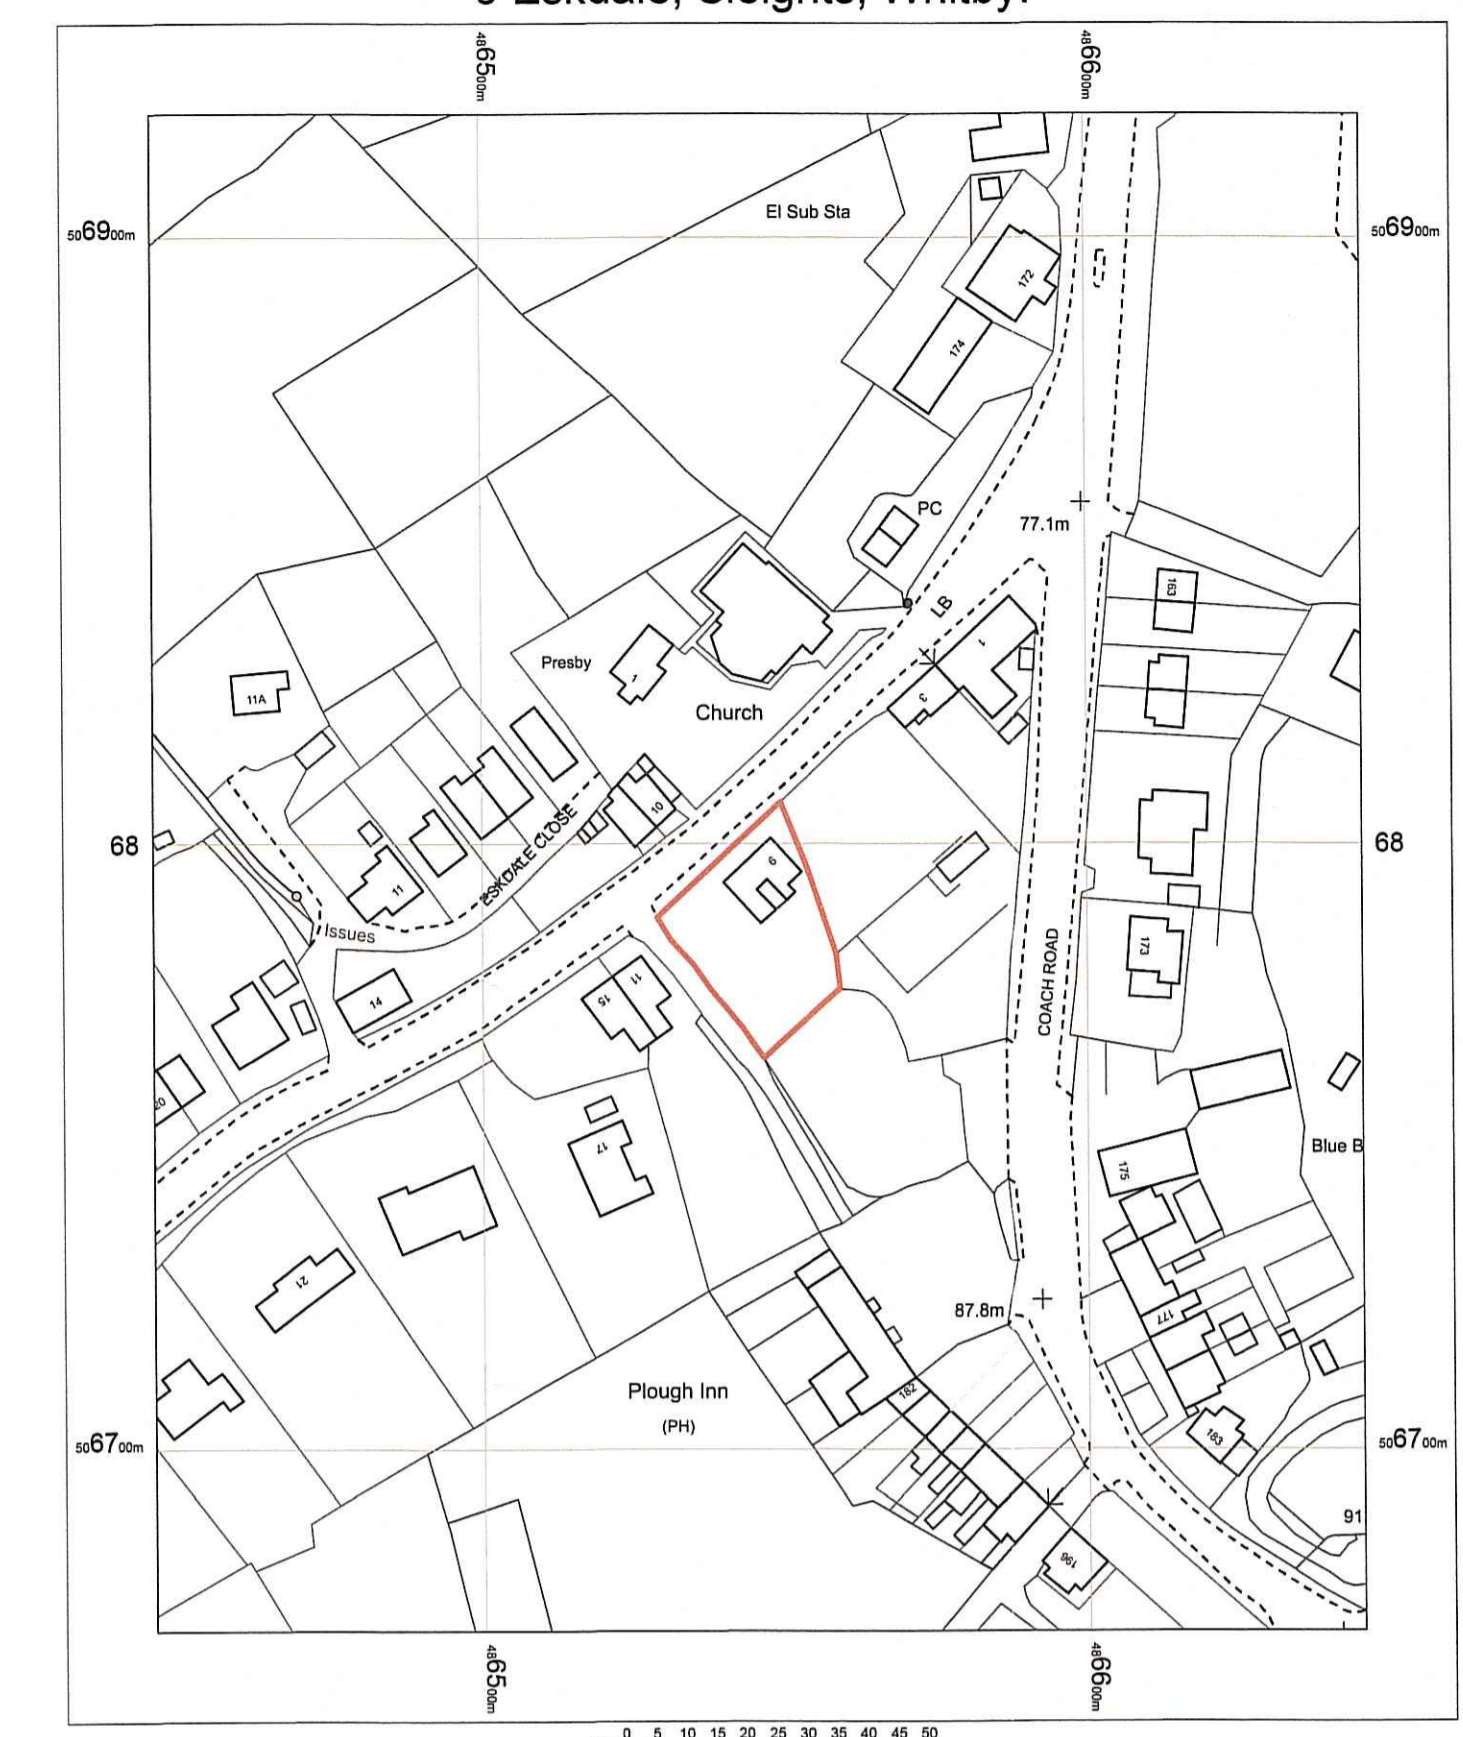

North Yorks.  
YO22 5EP

OS MasterMap 1250/2500/10000 scale  
13 October 2016, ID: JEVI-02597573  
maps.johnwright.com  
1:1250 scale print at A4, Centre: 486546 E, 506795 N  
© Crown Copyright and database rights 2016 OS  
100019980

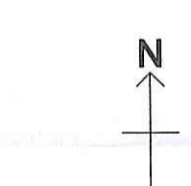

johnwright

SITE LOCATION PLAN

1:1250

PROJECT

Windsor Cottage, Eskdale Side,  
Sleights, Whitby

CLIENT

Mrs V. Uppington

TITLE

existing site layout plan @ 1:100

DATE

August 2016

REVISION

10 Process Street  
Scarborough  
North Yorkshire  
YO11 1TB

Andrew Doughty

LABC building excellence award winner 2016

WJMPA  
13 OCT 2016