

20 OCT 2016

Client: **Mr J Laver**  
 Site Location:  
 Holmlea  
 Station Road  
 Ravenscar  
 Scarborough  
 Project: Extension  
 Drw: Existing Ground floor plan  
 Date: 10-16 Scale: 1-100  
 Drw No: 185064  
**C. Wilson**

THE SPECIFICATIONS SET OUT ON THE DRAWING ARE THE MINIMUM REQUIRED. USE FIGURE DIMENSION ONLY (IF IN DOUBT ASK). ALL DIMENSIONS AND SETTING OUT ARE TO BE VERIFIED ON SITE AND ALL DISCREPANCIES REFERRED BACK TO THE TECHNICIAN BEFORE WORK COMMENCES. SEE SPECIFICATIONS FOR FURTHER CONSTRUCTION DETAILS. ALL DRAWING ARE GIVEN WITHOUT GUARANTEE OR OBLIGATION OF ANY KIND WHATSOEVER ON THE PART OF MR. C. WILSON.

Client: **Mr J Laver**

Site Location:

**Holmlea**

**Station Road**

**Ravenscar**

**Scarborough**

Project: **Extension**


Draw: **Existing first floor plan**

Date: **10-16** Scale: **1-100**


Draw No: **185065**

**C.Wilson**

THE SPECIFICATIONS SET OUT ON THE DRAWING ARE THE MINIMUM REQUIRED. USE FIGURE DIMENSION ONLY (IF IN DOUBT ASK). ALL DIMENSIONS AND SETTING OUT ARE TO BE VERIFIED ON SITE AND ALL DISCREPANCIES REFERRED BACK TO THE TECHNICIAN BEFORE WORK COMMENCES. SEE SPECIFICATIONS FOR FURTHER CONSTRUCTION DETAILS. ALL DRAWING ARE GIVEN WITHOUT GUARANTEE OR OBLIGATION OF ANY KIND WHATSOEVER ON THE PART OF MR.C.WILSON.

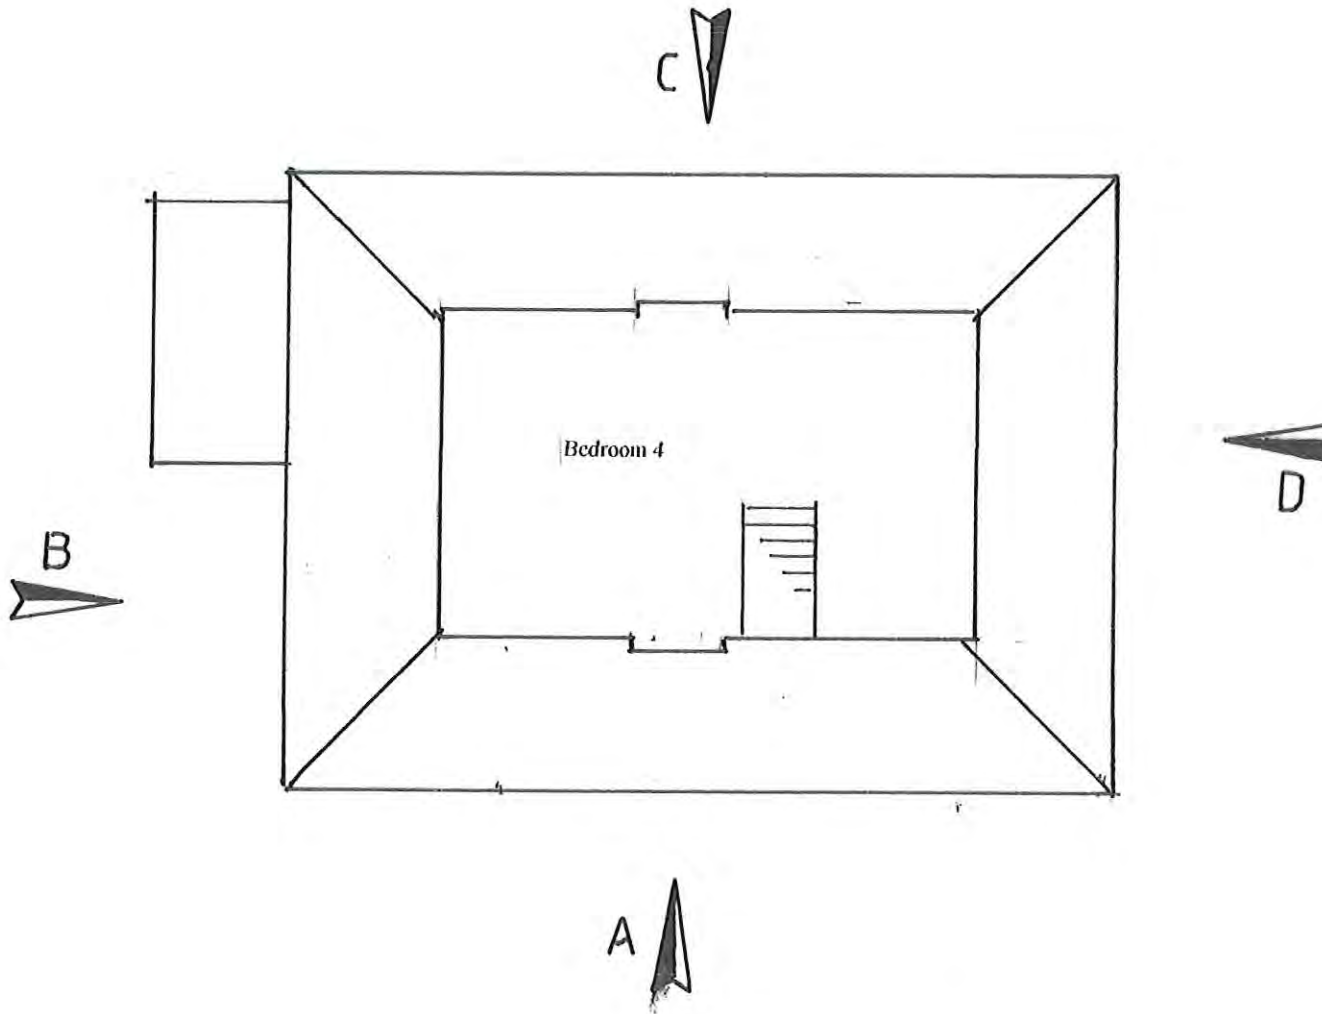


20 OCT 2016

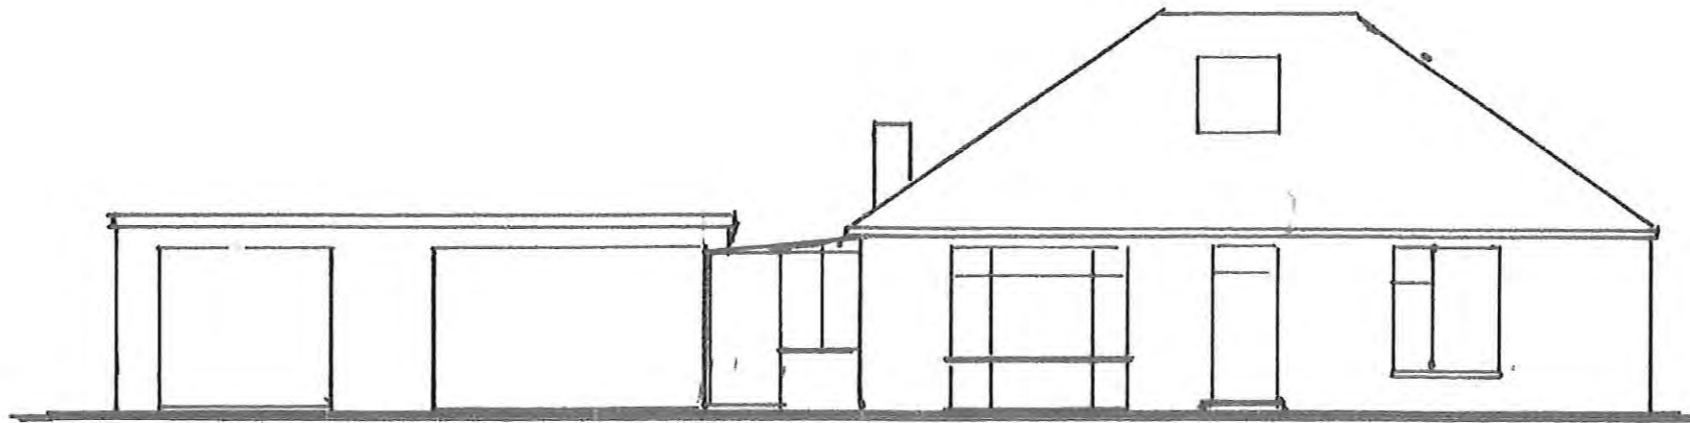


**Elevation A**


20 OCT 2016

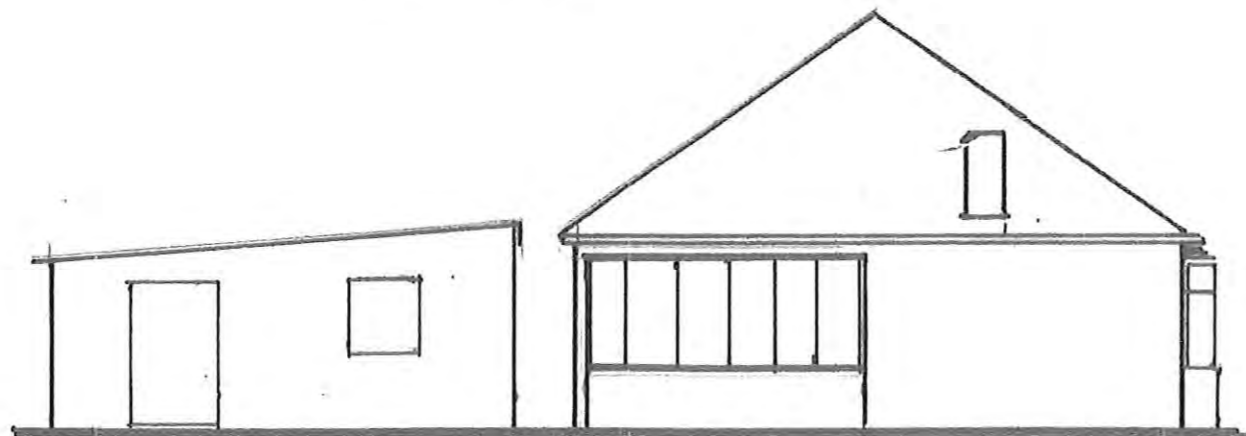

**Elevation B**

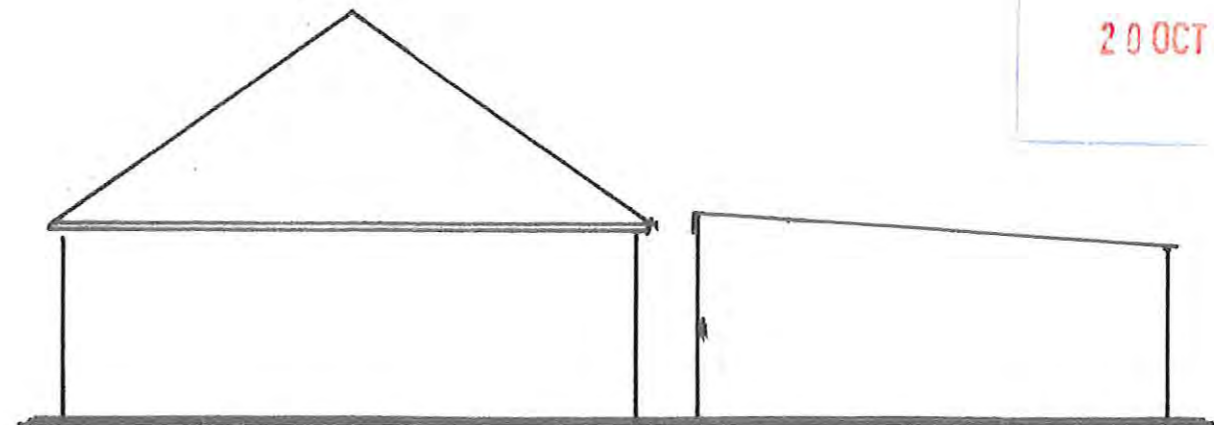

**Elevation D**

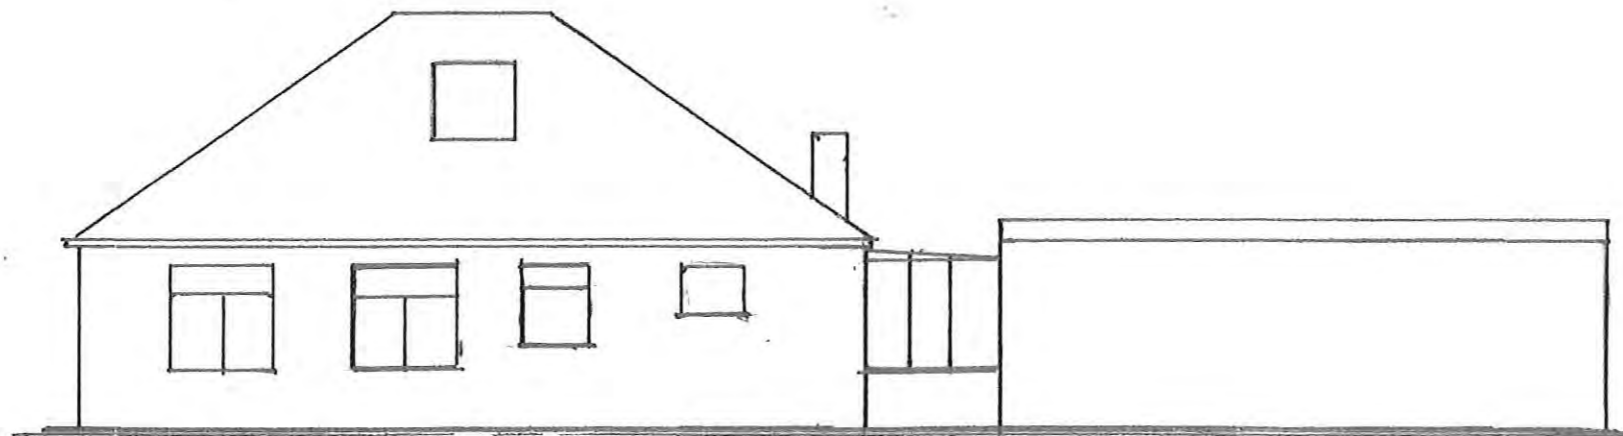

**Elevation C**

Client: **Mr J Laver**

Site Location:

Holmlea

Station Road

Ravenscar

Scarborough

Project: Extension



Drw: Existing elevations

Date: 10-16 Scale: 1-100

Drw No: 185066

**C. Wilson**


THE SPECIFICATIONS SET OUT ON THE DRAWING ARE THE MINIMUM REQUIRED. USE FIGURE DIMENSION ONLY (IF IN DOUBT ASK). ALL DIMENSIONS AND SETTING OUT ARE TO BE VERIFIED ON SITE AND ALL DISCREPANCIES REFERRED BACK TO THE TECHNICIAN BEFORE WORK COMMENCES. SEE SPECIFICATIONS FOR FURTHER CONSTRUCTION DETAILS. **ALL DRAWING ARE GIVEN WITHOUT GUARANTEE OR OBLIGATION OF ANY KIND WHATSOEVER ON THE PART OF MR. C. WILSON.**

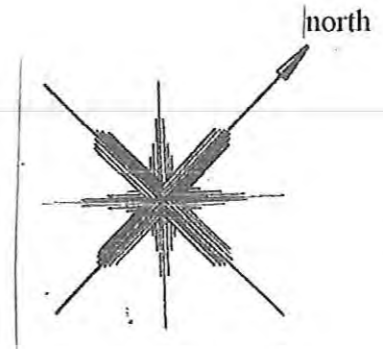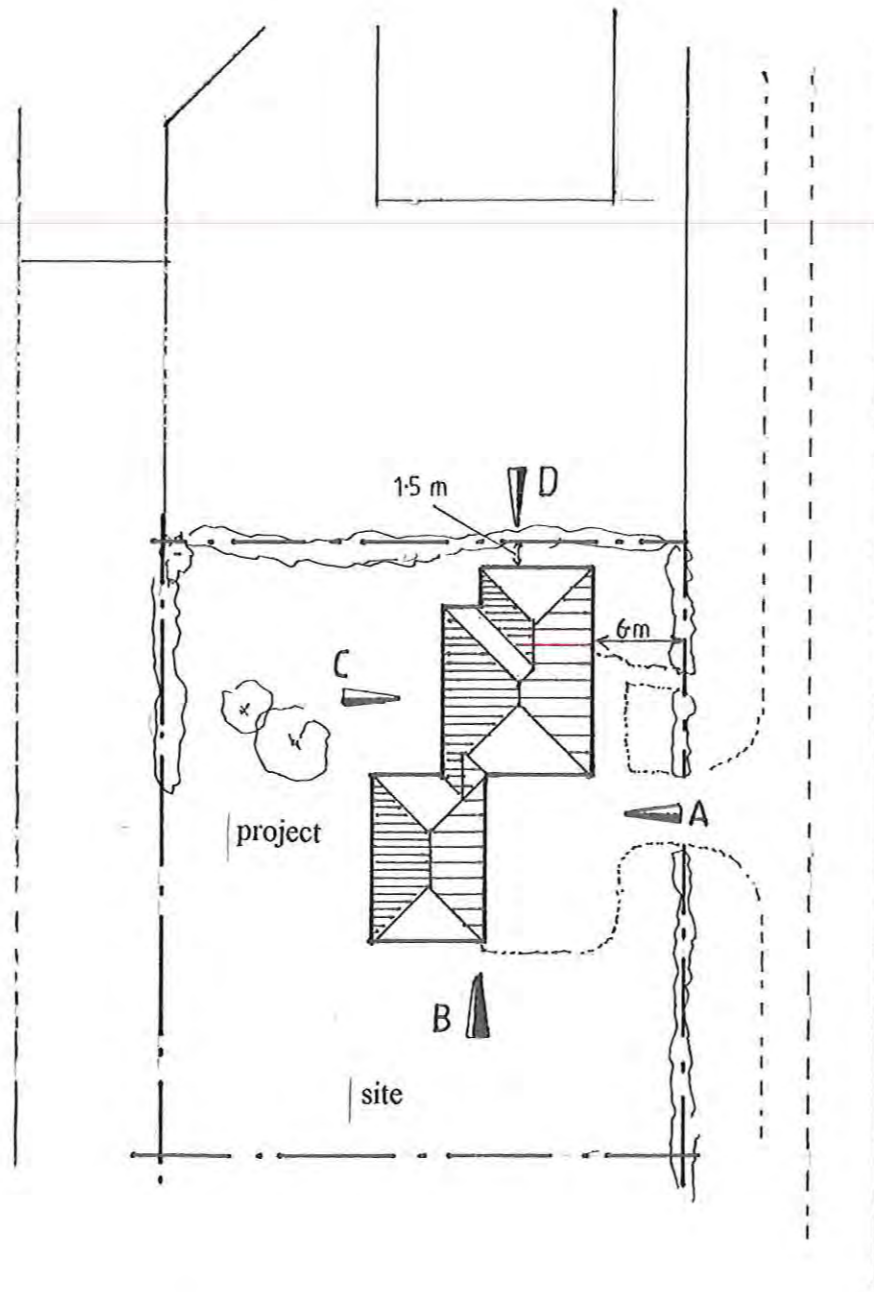

20 OCT 2016

Client: **Mr J Laver**  
 Site Location:  
 Holmlea  
 Station Road  
 Ravenscar  
 Scarborough  
 Project: Extension  
 Drw: Site plan  
 Date: 10-16 Scale: 1-500  
 Drw No: 185067  
**C. Wilson**

THE SPECIFICATIONS SET OUT ON THE DRAWING ARE THE MINIMUM REQUIRED. USE FIGURE DIMENSION ONLY (IF IN DOUBT ASK). ALL DIMENSIONS AND SETTING OUT ARE TO BE VERIFIED ON SITE AND ALL DISCREPANCIES REFERRED BACK TO THE TECHNICIAN BEFORE WORK COMMENCES. SEE SPECIFICATIONS FOR FURTHER CONSTRUCTION DETAILS. ALL DRAWING ARE GIVEN WITHOUT GUARANTEE OR OBLIGATION OF ANY KIND WHATSOEVER ON THE PART OF MR. C. WILSON.

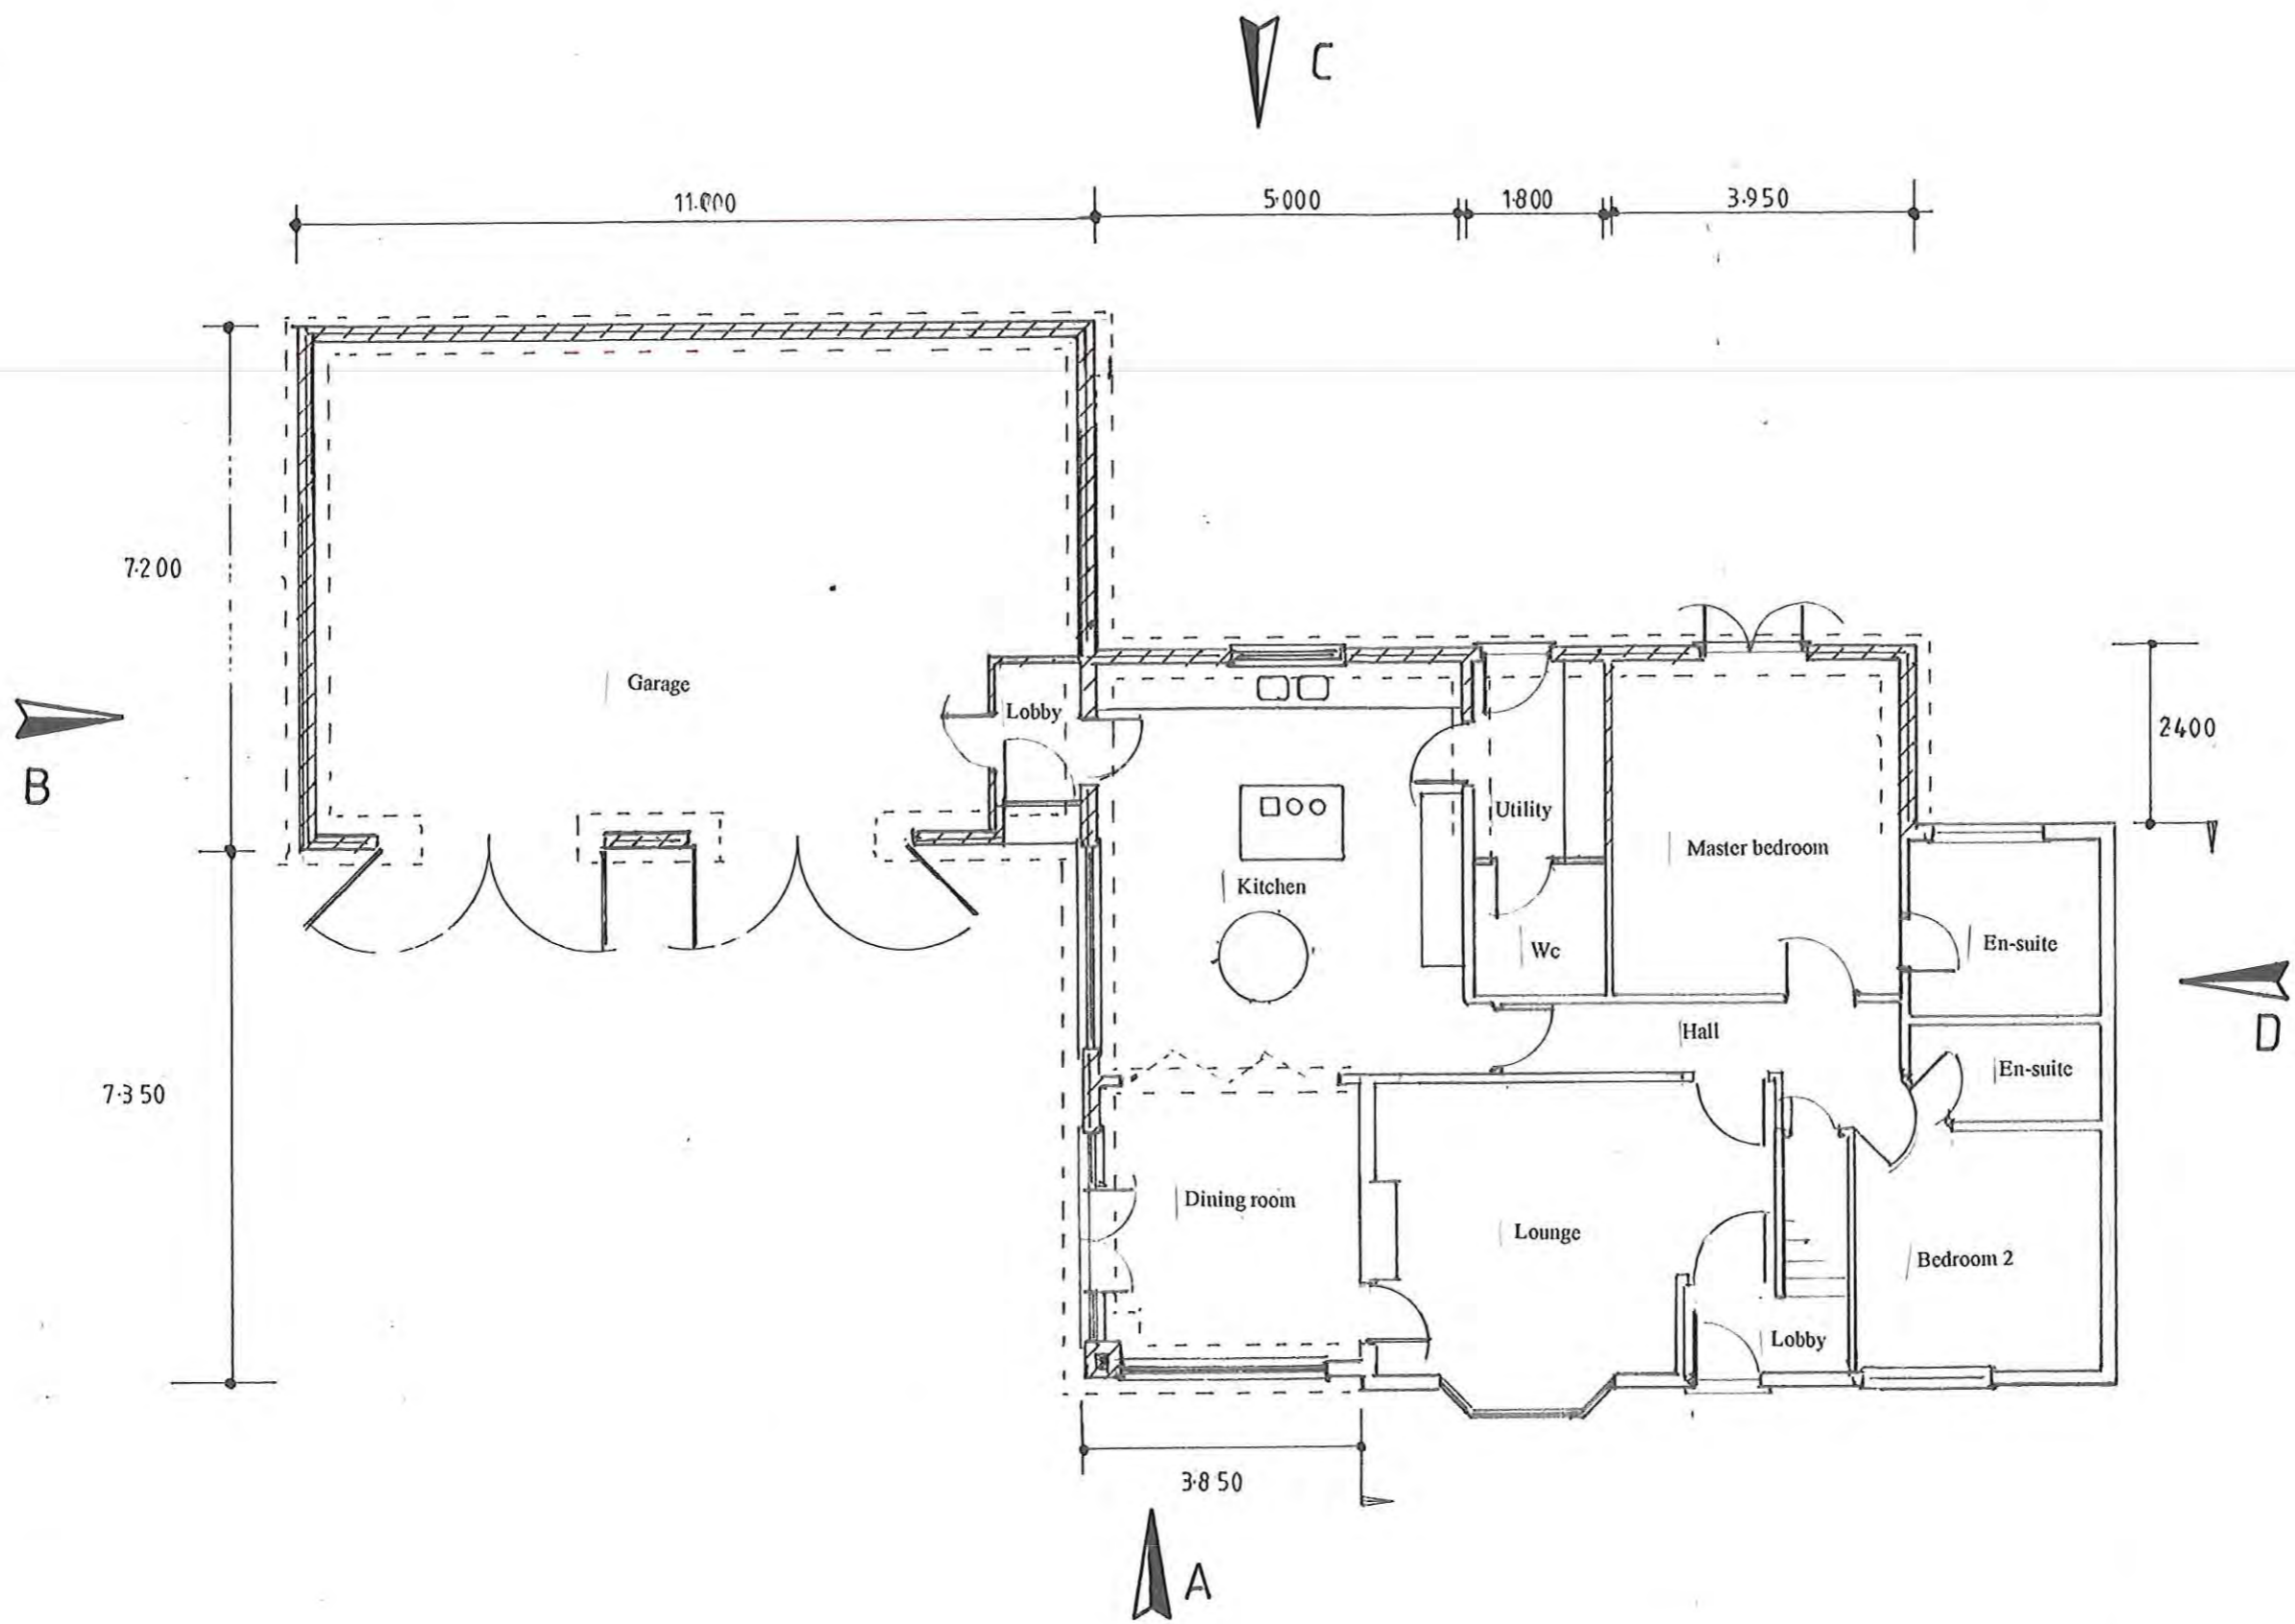

20 OCT 2016


Client: **Mr J Laver**  
 Site Location:  
 Holmlea  
 Station Road  
 Ravenscar  
 Scarborough  
 Project: Extension  
 Drw: Ground floor plan  
 Date: 10-16 Scale: 1-100  
 Drw No: 185060  
**C. Wilson**

THE SPECIFICATIONS SET OUT ON THE DRAWING ARE THE MINIMUM REQUIRED. USE FIGURE DIMENSION ONLY (IF IN DOUBT ASK). ALL DIMENSIONS AND SETTING OUT ARE TO BE VERIFIED ON SITE AND ALL DISCREPANCIES REFERRED BACK TO THE TECHNICIAN BEFORE WORK COMMENCES. SEE SPECIFICATIONS FOR FURTHER CONSTRUCTION DETAILS. **ALL DRAWING ARE GIVEN WITHOUT GUARANTEE OR OBLIGATION OF ANY KIND WHATSOEVER ON THE PART OF MR. C. WILSON.**

Client: Mr J Laver  
Site Location:  
Holmlea  
Station Road  
Ravenscar  
Scarborough  
Project: Extension  
Drw: First floor plan  
Date: 10-16 Scale: 1-100  
Drw No: 185061  
C. Wilson


THE SPECIFICATIONS SET OUT  
ON THE DRAWING ARE THE  
MINIMUM REQUIRED.  
USE FIGURE DIMENSION  
ONLY (IF IN DOUBT ASK).  
ALL DIMENSIONS AND SETTING  
OUT ARE TO BE VERIFIED ON SITE  
AND ALL DISCREPANCIES  
REFERRED BACK TO THE  
TECHNICIAN BEFORE WORK  
COMMENCES.  
SEE SPECIFICATIONS FOR  
FURTHER CONSTRUCTION DETAILS.  
ALL DRAWING ARE GIVEN  
WITHOUT GUARANTEE OR  
OBLIGATION OF ANY KIND  
WHATSOEVER ON THE PART  
OF MR. C. WILSON.

20 OCT 2016

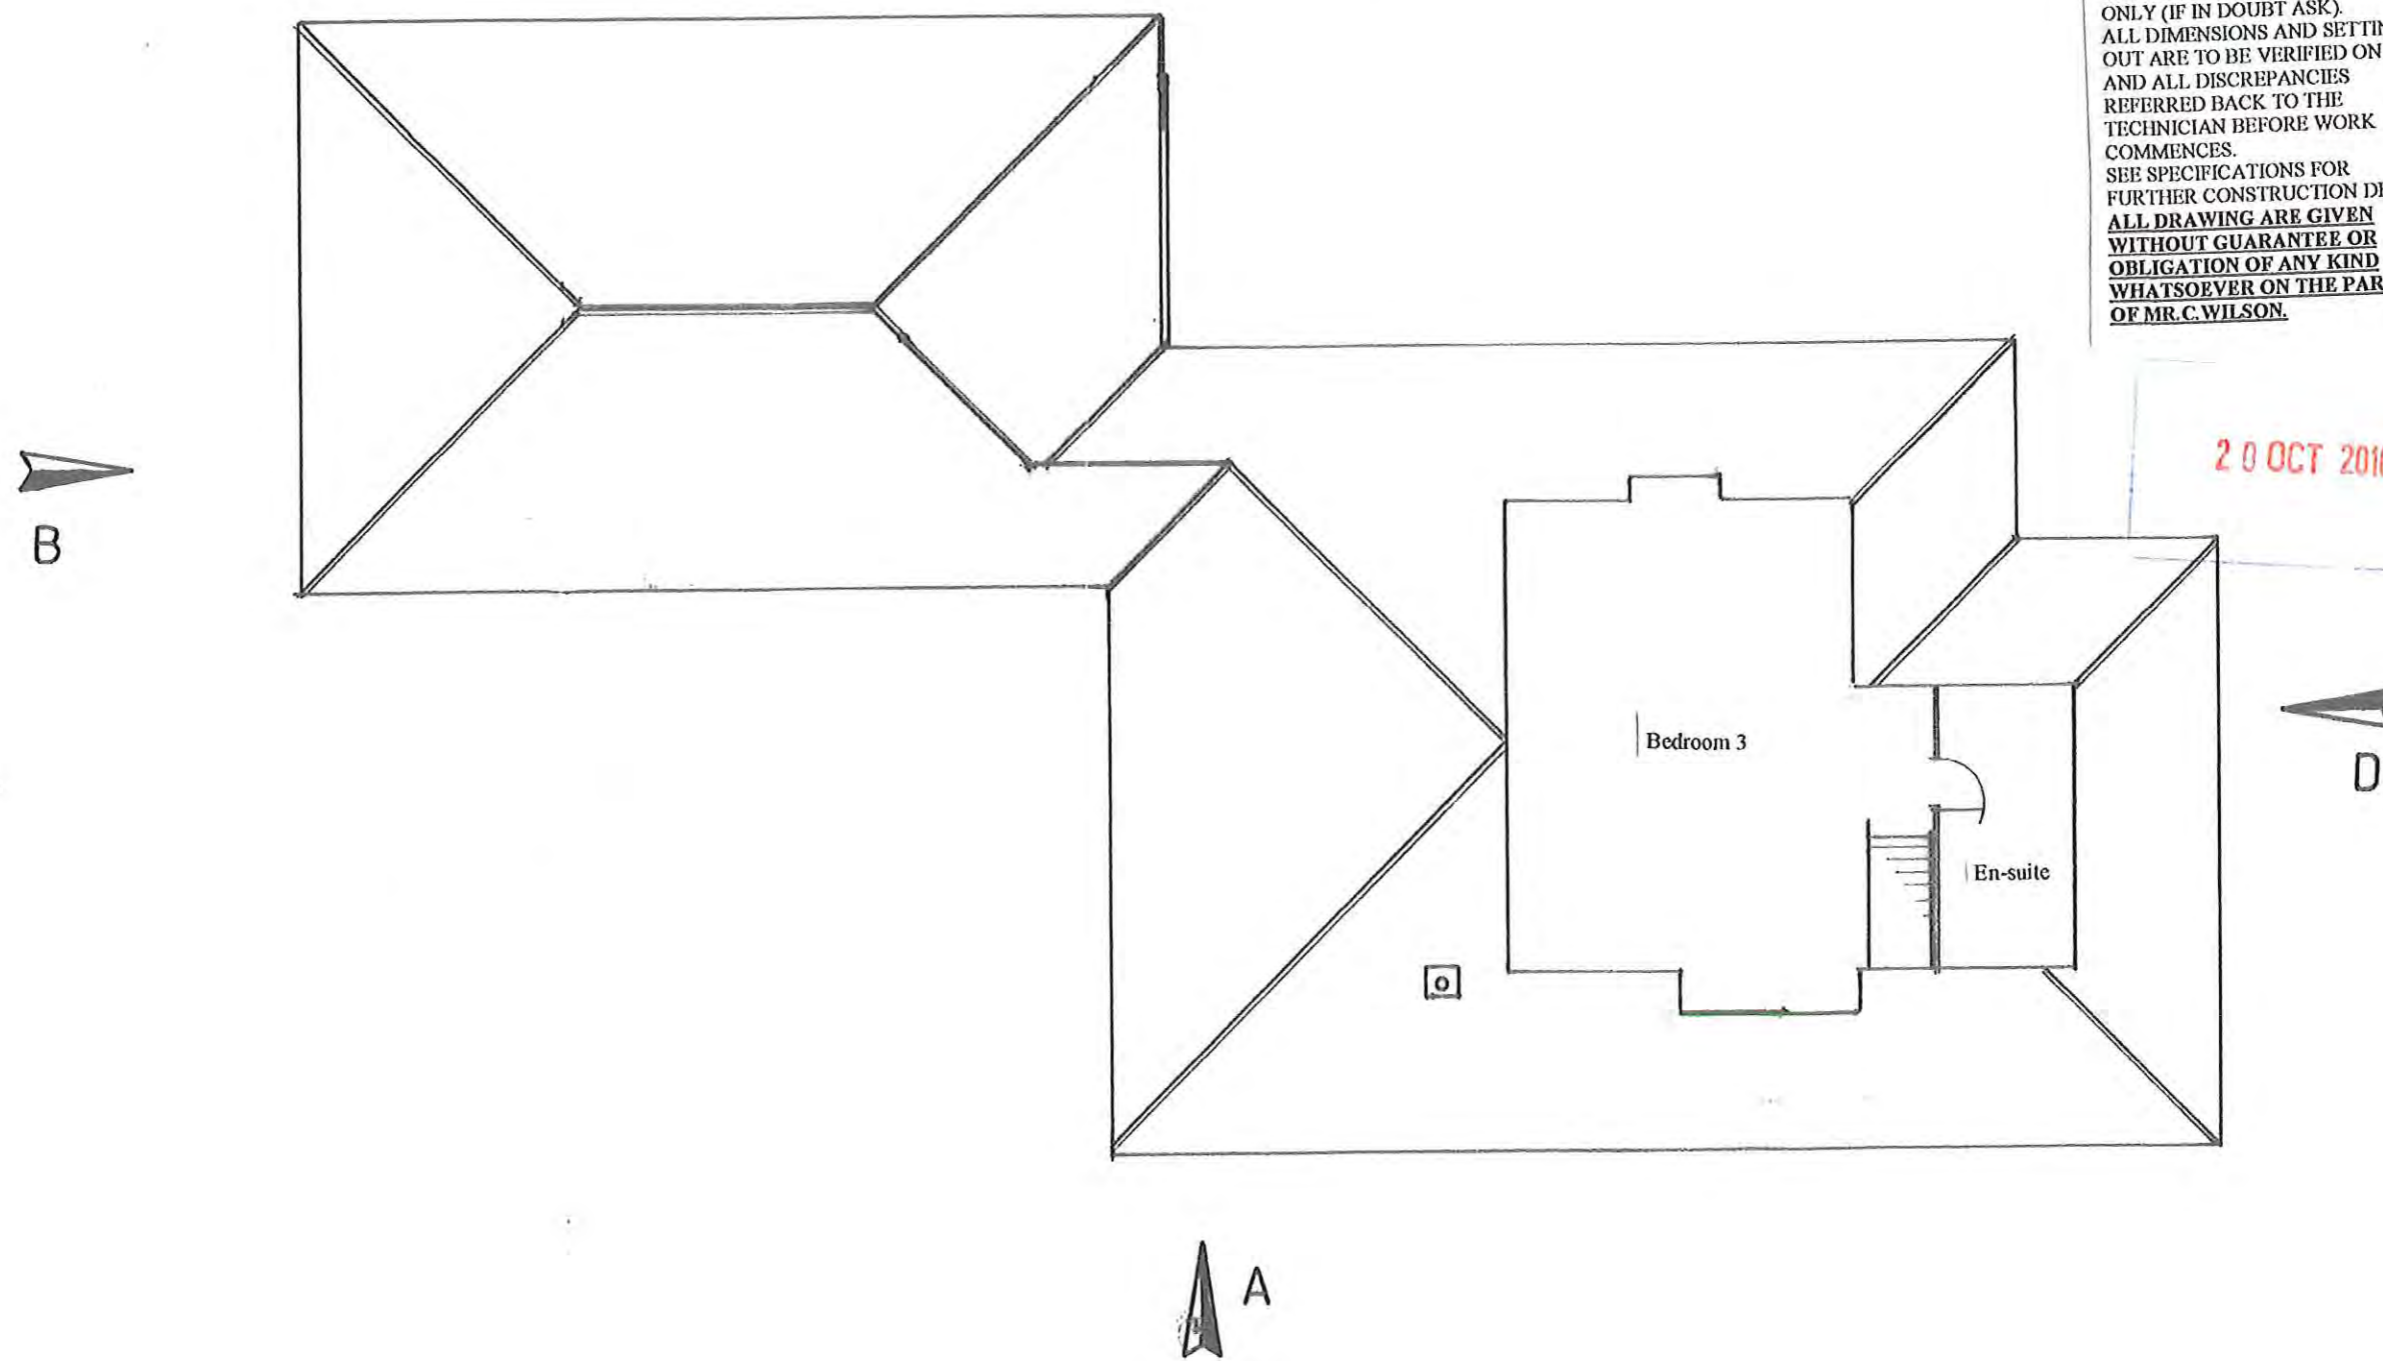

Client: Mr J Laver  
Site Location:  
Holmlea  
Station Road  
Ravenscar  
Scarborough  
Project: Extension  
Drw: Roof plan  
Date: 10-16 Scale: 1-100  
Drw No: 185062  
C. Wilson

THE SPECIFICATIONS SET OUT ON THE DRAWING ARE THE MINIMUM REQUIRED. USE FIGURE DIMENSION ONLY (IF IN DOUBT ASK). ALL DIMENSIONS AND SETTING OUT ARE TO BE VERIFIED ON SITE AND ALL DISCREPANCIES REFERRED BACK TO THE TECHNICIAN BEFORE WORK COMMENCES. SEE SPECIFICATIONS FOR FURTHER CONSTRUCTION DETAILS. ALL DRAWING ARE GIVEN WITHOUT GUARANTEE OR OBLIGATION OF ANY KIND WHATSOEVER ON THE PART OF MR. C. WILSON.

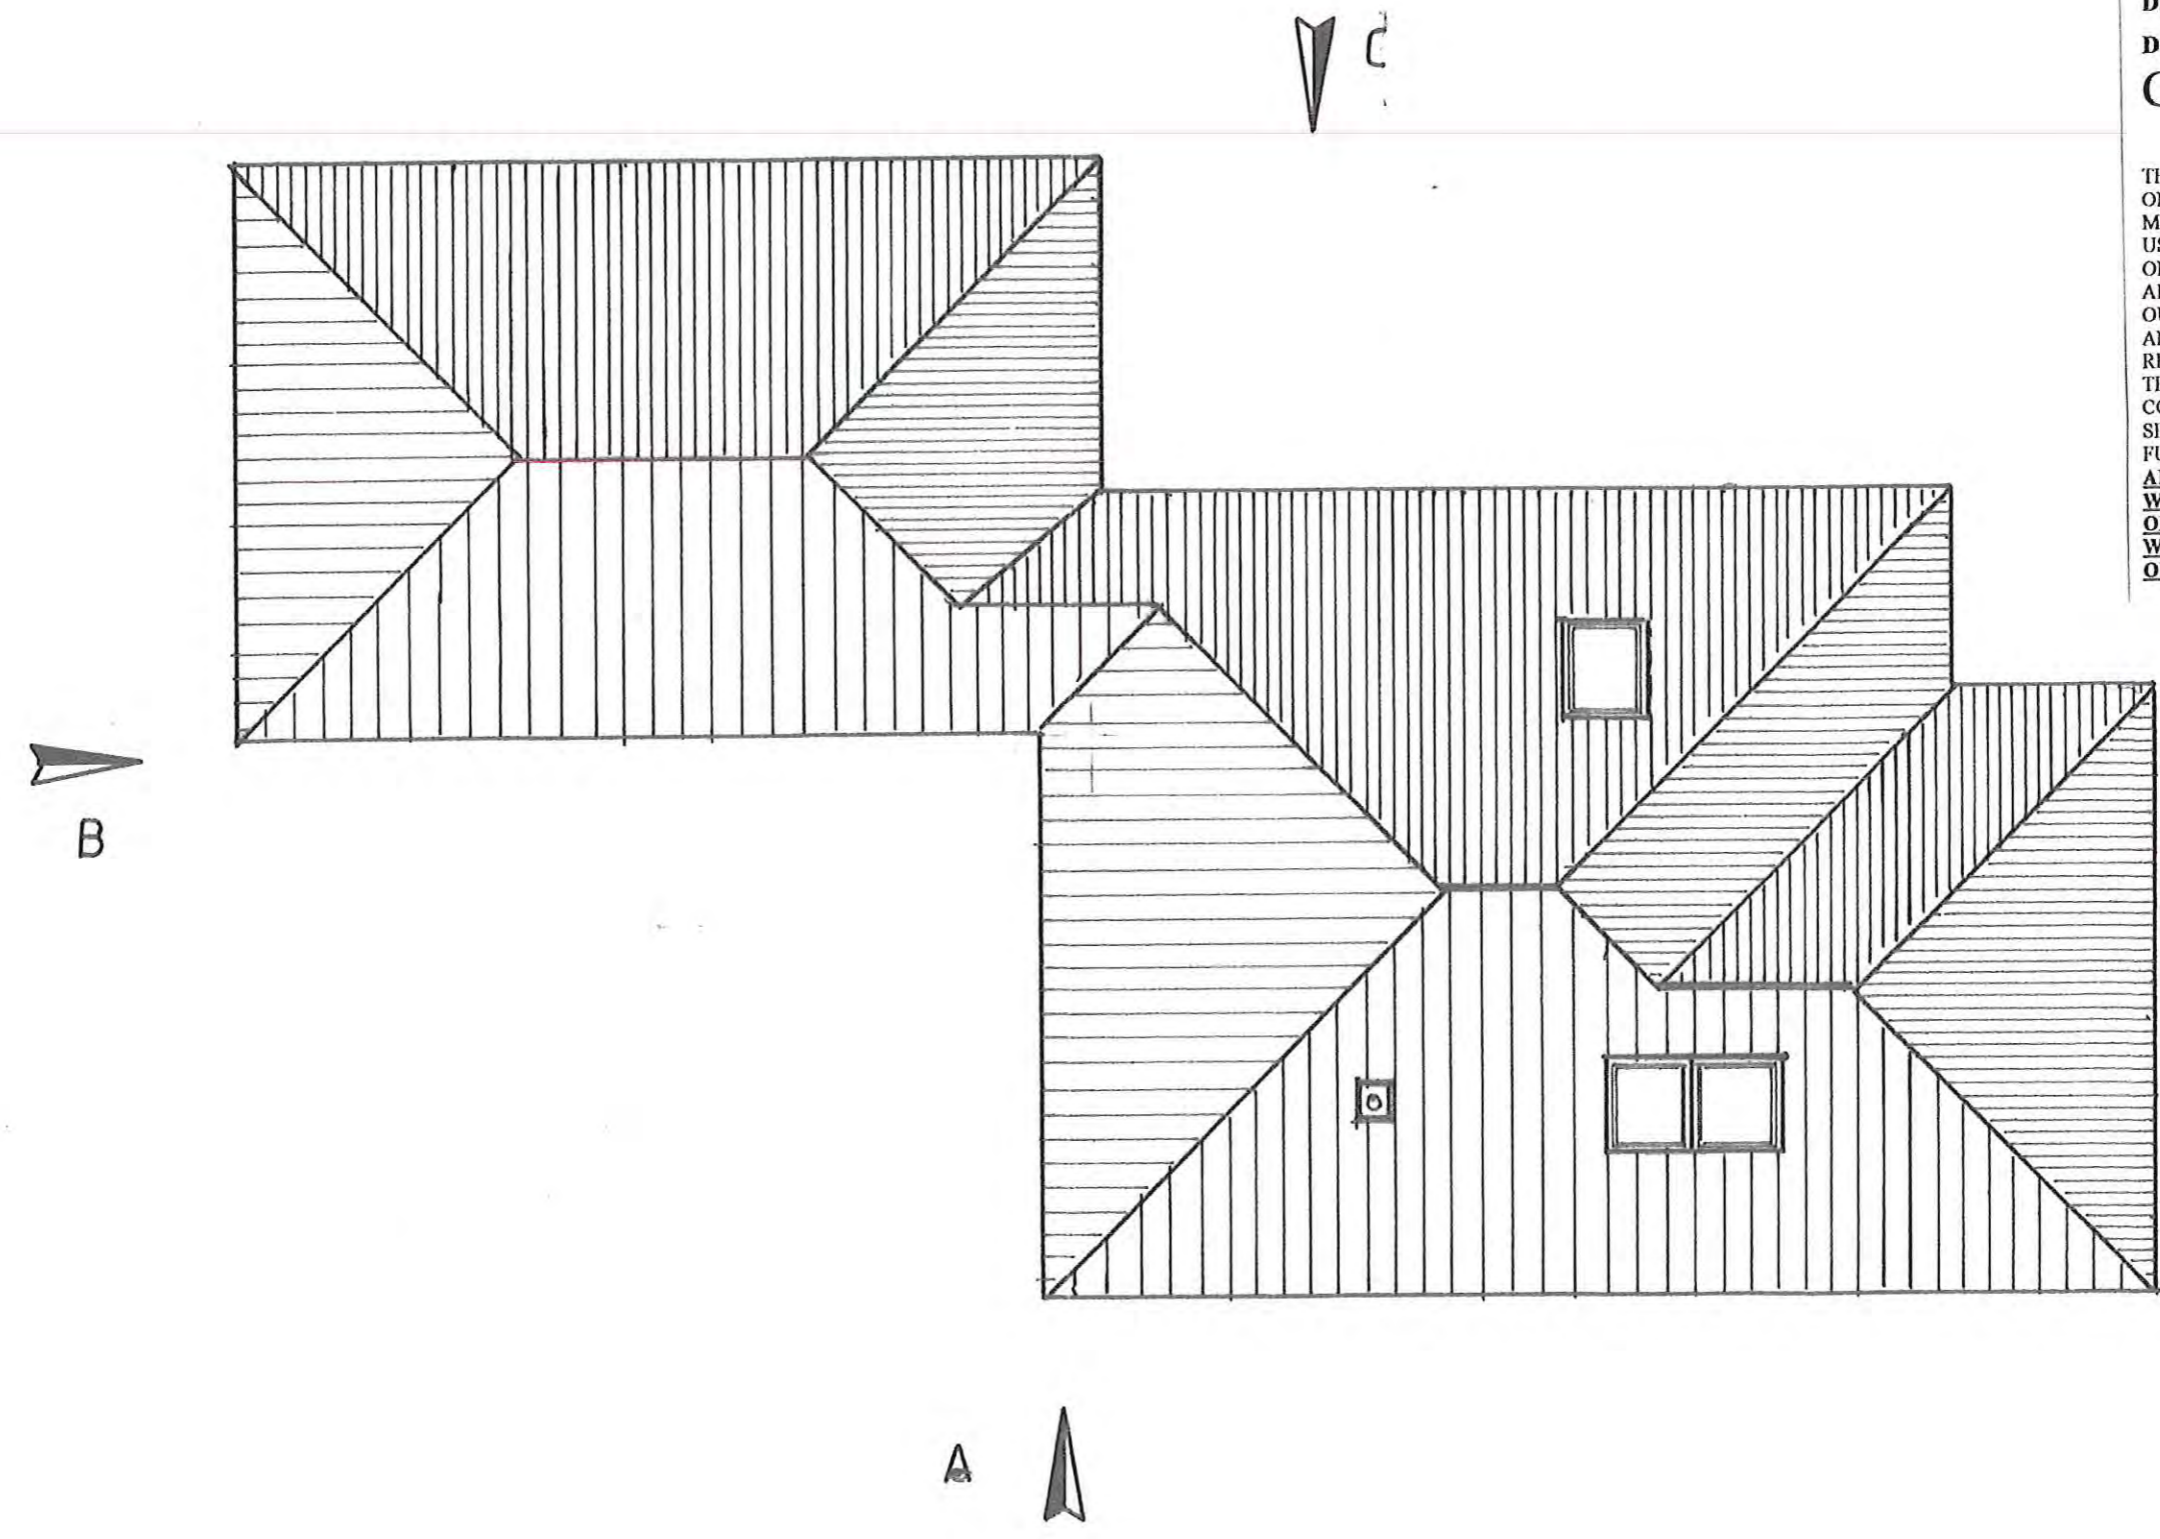





**Elevation A**



**Elevation B**

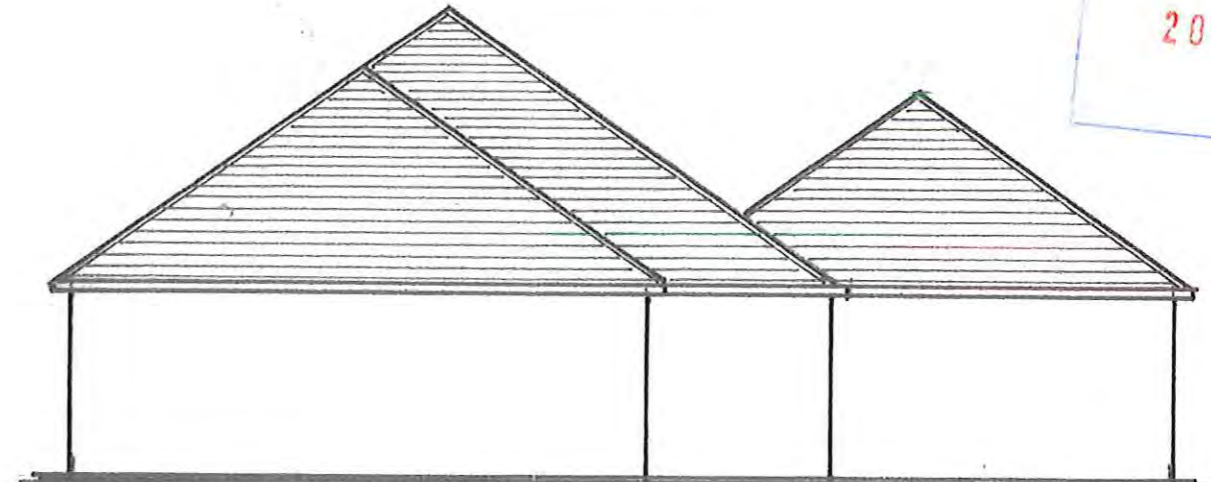

**Elevation D**

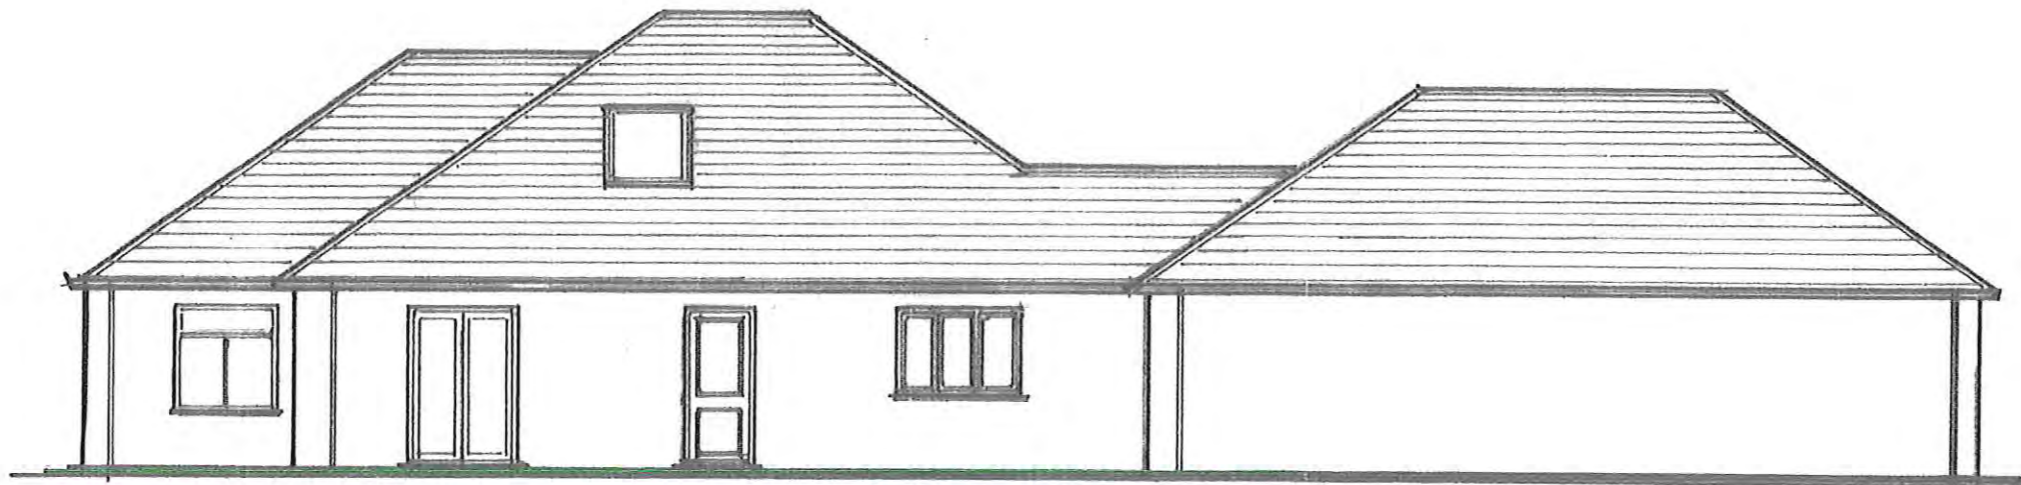

**Elevation C**

20 OCT 2016

Client: Mr J Laver  
Site Location:  
Holmlea  
Station Road  
Ravenscar  
Scarborough  
Project: Extension  
Drw: Elevations  
Date: 10-16 Scale: 1-100  
Drw No: 185063  
C. Wilson

THE SPECIFICATIONS SET OUT ON THE DRAWING ARE THE MINIMUM REQUIRED. USE FIGURE DIMENSION ONLY (IF IN DOUBT ASK). ALL DIMENSIONS AND SETTING OUT ARE TO BE VERIFIED ON SITE AND ALL DISCREPANCIES REFERRED BACK TO THE TECHNICIAN BEFORE WORK COMMENCES. SEE SPECIFICATIONS FOR FURTHER CONSTRUCTION DETAILS. ALL DRAWING ARE GIVEN WITHOUT GUARANTEE OR OBLIGATION OF ANY KIND WHATSOEVER ON THE PART OF MR. C. WILSON.