


Drawn scale of this drawing. All dimensions to be checked on site prior to construction and execution. This drawing is the property of Just Architects and is not to be reproduced without permission. All discrepancies to be brought to the attention of the architect immediately. This drawing to be read in conjunction with the specification / bill of quantities and related drawings.

10/06/16
18/11/16

0006.14 000

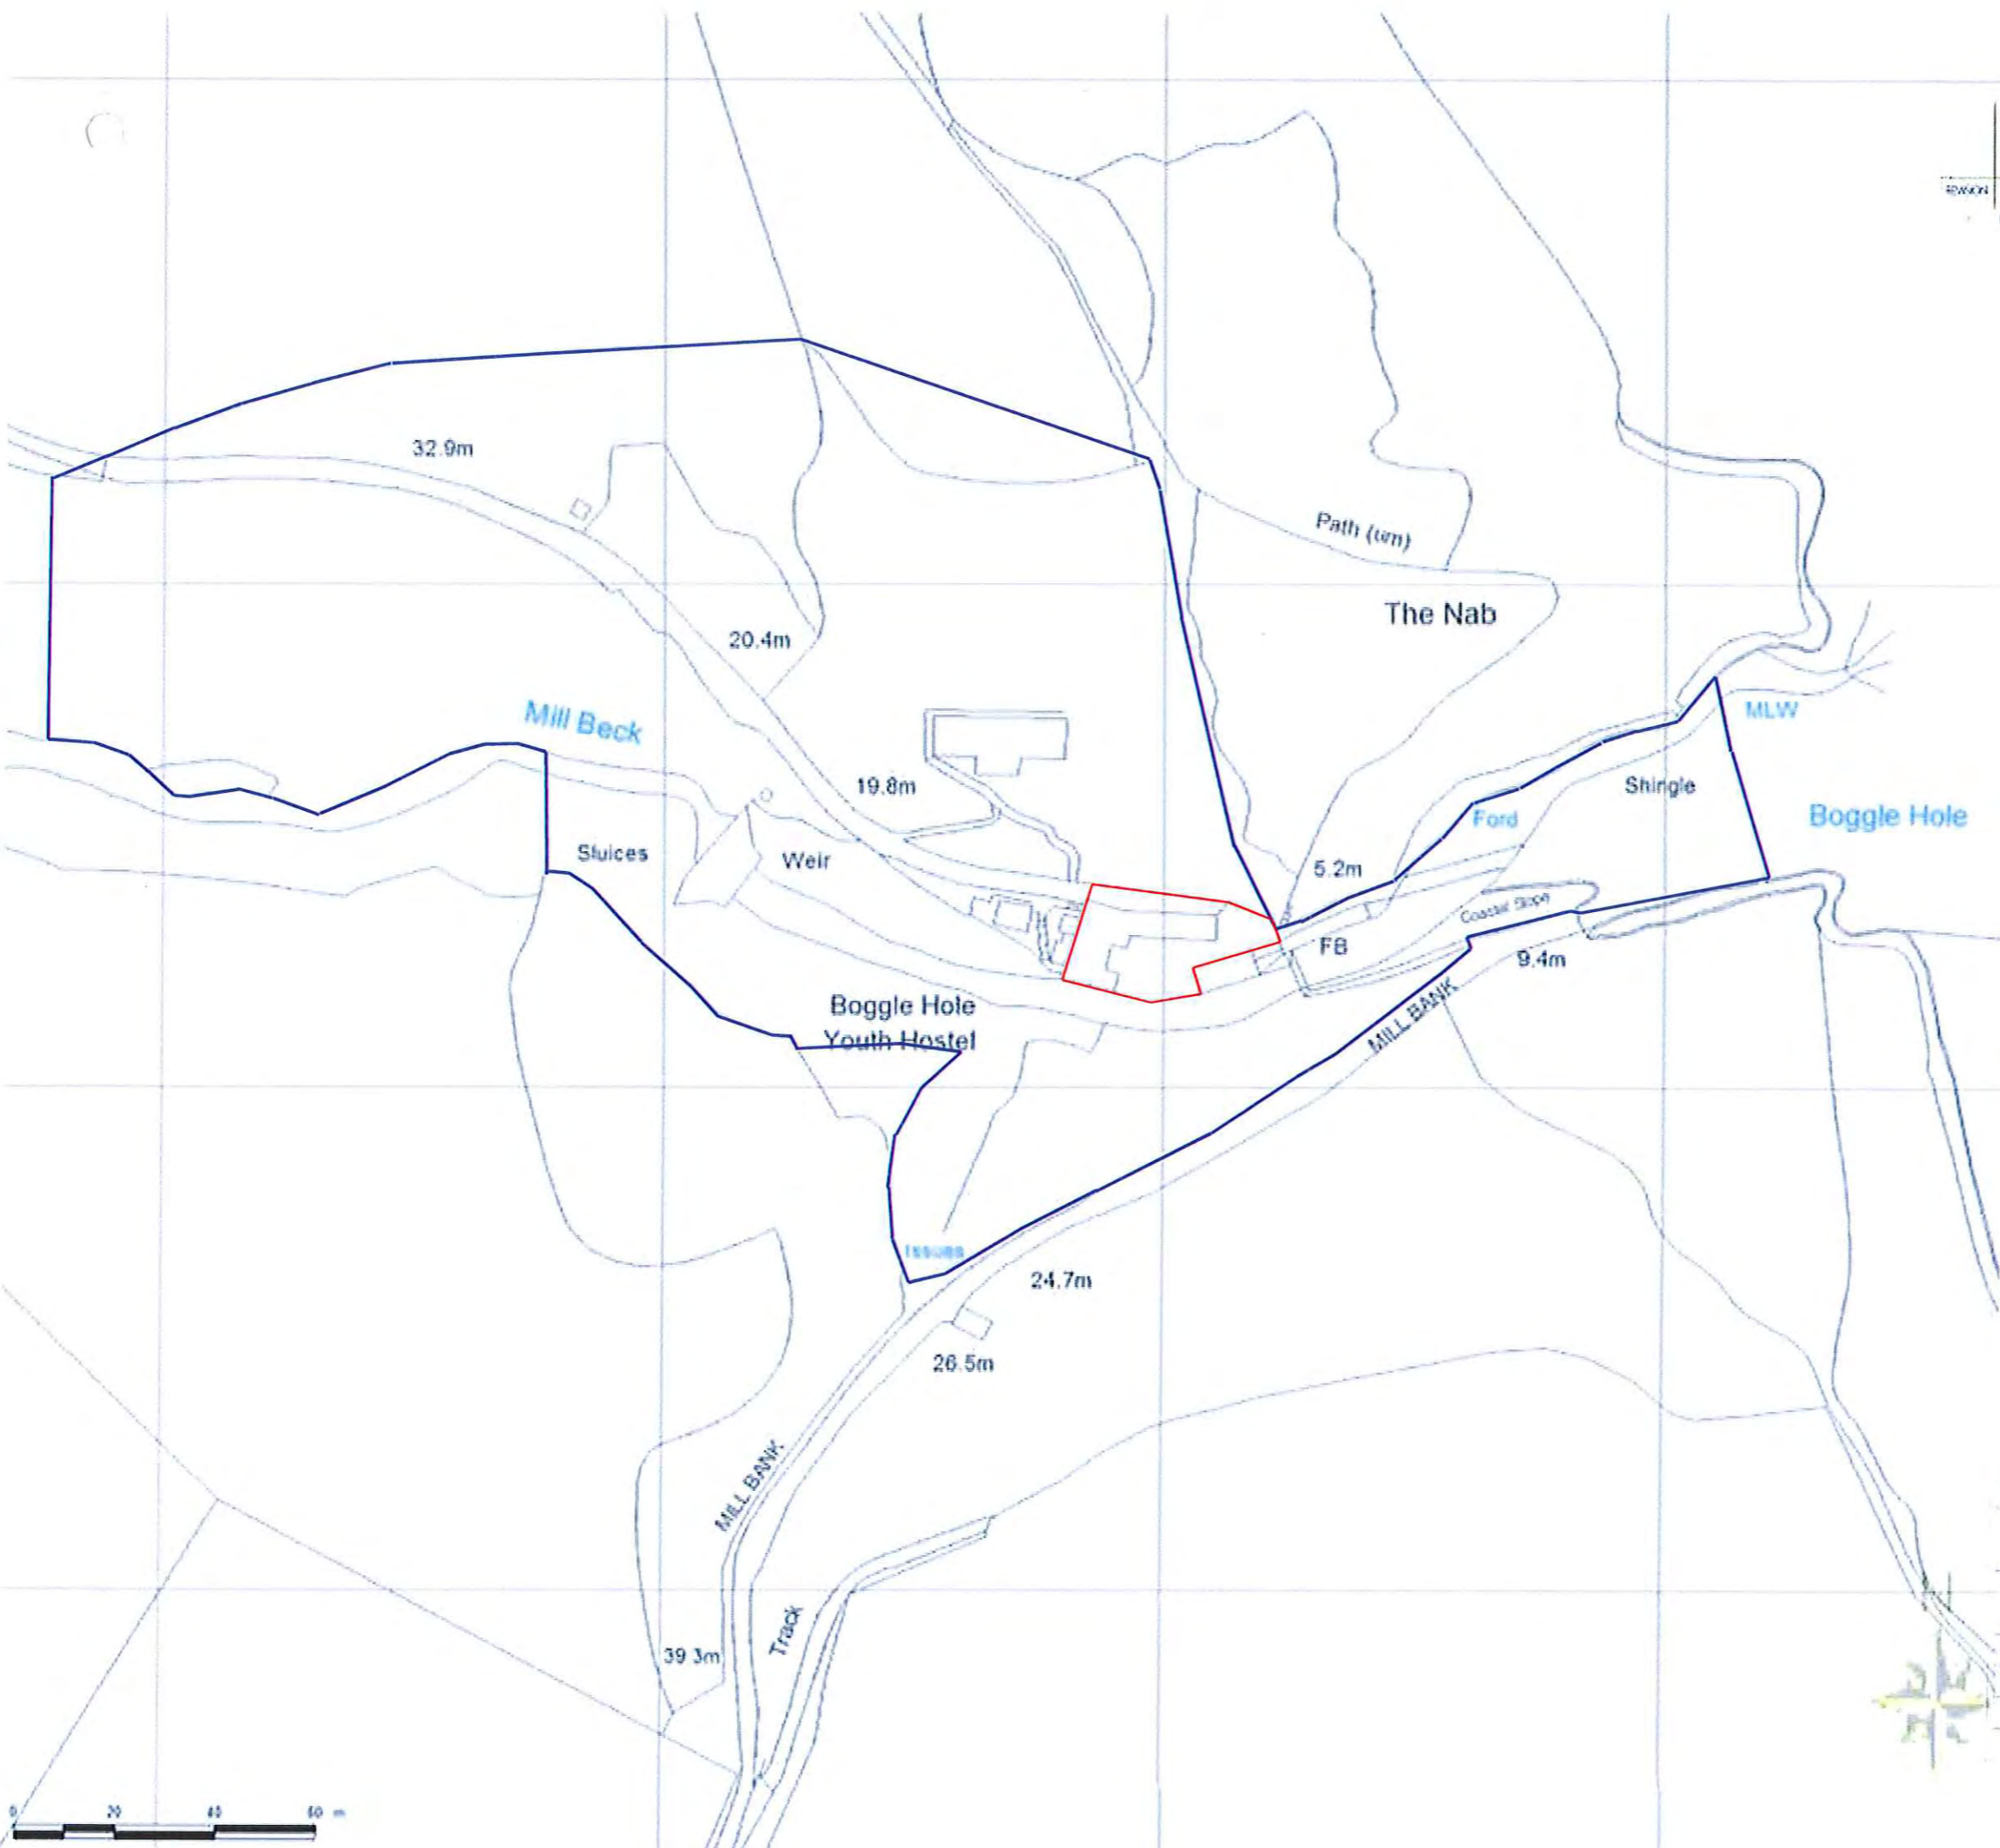

NY 511
16 NOV 2016

YHA (ENGLAND & WALES) LTD	client
YHA BOGGLE HOLE FYLINGHORPE, WHITBY	project
PROPOSED PLANNING RED LINE PLAN	title
YHA 46	job No
AP101	dwg No
1:1250 @ A3	scale
RCO	drawn



7 Lutter Street
Manchester
M14 6JF



OS Licence No 100047474