


BLOCK PLAN
 Scale 1:1250

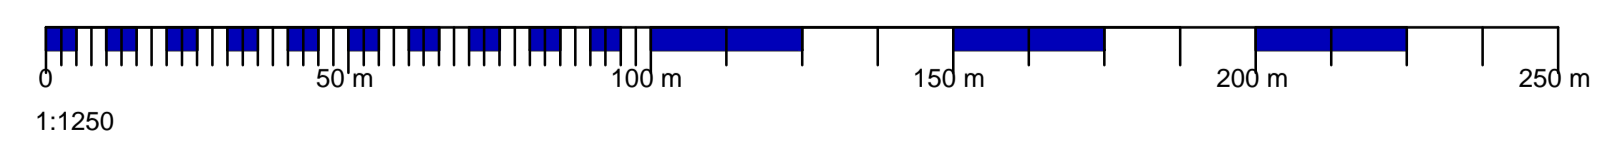

— Ownership Boundary
 — Site Boundary

Rev.	Date	Amendment	Drawn	Checked

PROJECT
 MR R W WALKER
 PROPOSED BUILDING AT SOUTH MOOR FARM
 LANGDALE END, SCARBOROUGH, YO13 0LW

TITLE
 BLOCK PLANS

SCALE: AS SHOWN @A1 DATE: Nov 16 DRAWN BY: SA/JL CHECKED BY: LG

JOB NO.: bury-walker RW DRAWING NO.: 200-02 REVISION:

acorus
 rural property services

RICS www.acorus.co.uk © ACORUS Rural Property Services Ltd.

PLANNING