
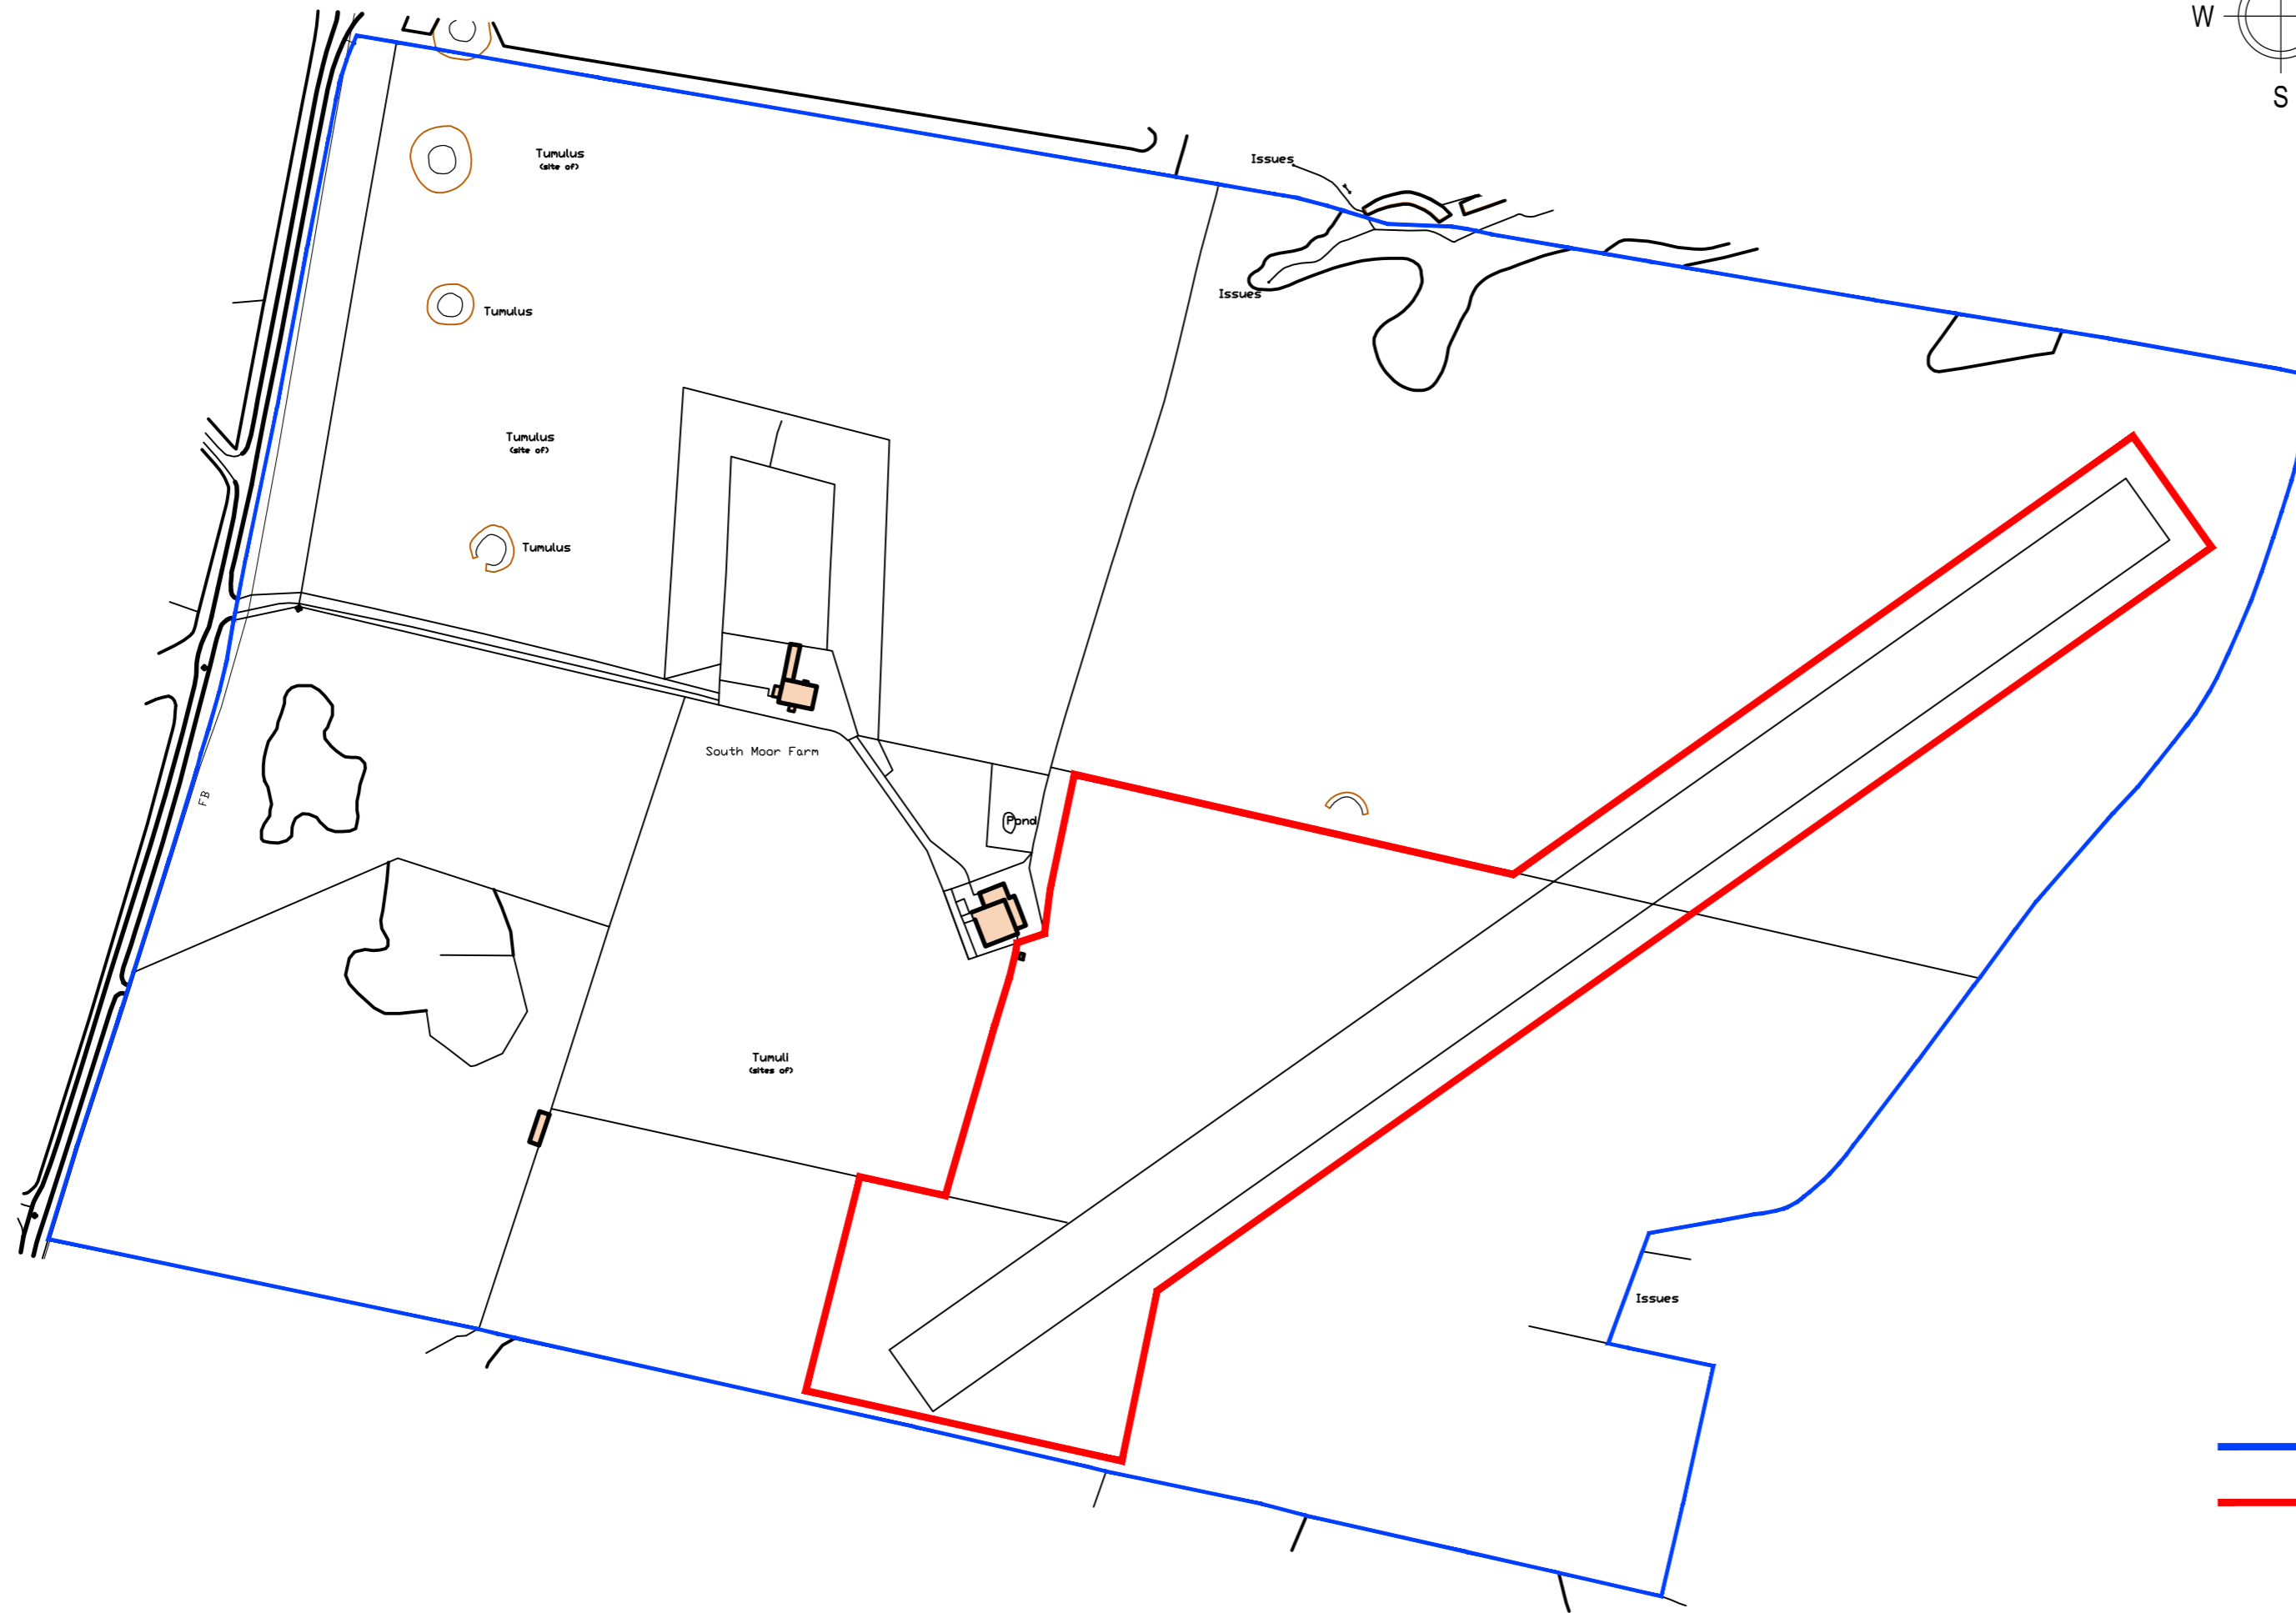



NOTES:

1. If in doubt ask
2. Written dimensions to be used only
3. This drawing is confidential and remains the exclusive property of ACORUS.
4. Do not copy unless authorised.

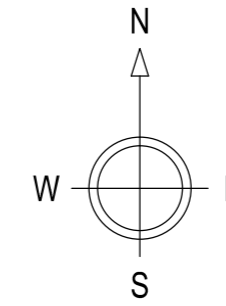

— Ownership Boundary
— Site Boundary

LOCATION PLAN
Scale 1:2500

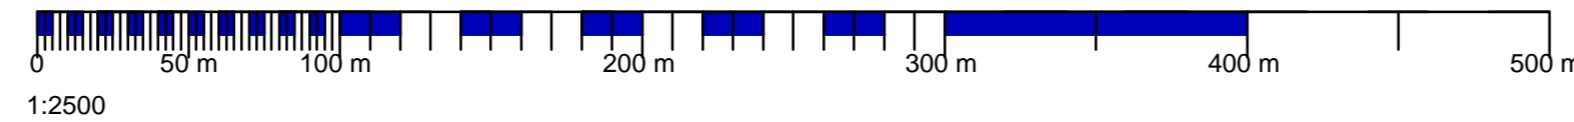

Rev.	Date.	Amendment.	Drawn	Checked
**	**	**	**	**

PROJECT
MR R W WALKER
PROPOSED NEW BUILDING AT SOUTH MOOR FARM
LANGDALE END, SCARBOROUGH, YO13 0LW
TITLE
LOCATION PLAN



SCALE	DATE	DRAWN BY	CHECKED BY
AS SHOWN @ A2	Nov 16	SA/JL	LG
JOB NO.	DRAWING NO.	REVISION	
bury-walker rw	200-01		

 www.acorus.co.uk
© ACORUS Rural Property Services Ltd.

PLANNING