


Proposed Alterations to the Hackness Grange Hotel
 Hackness, Scarborough, North Yorkshire
 For: Mr. R. Brooks



proposed "Giverny"
 bridge to island

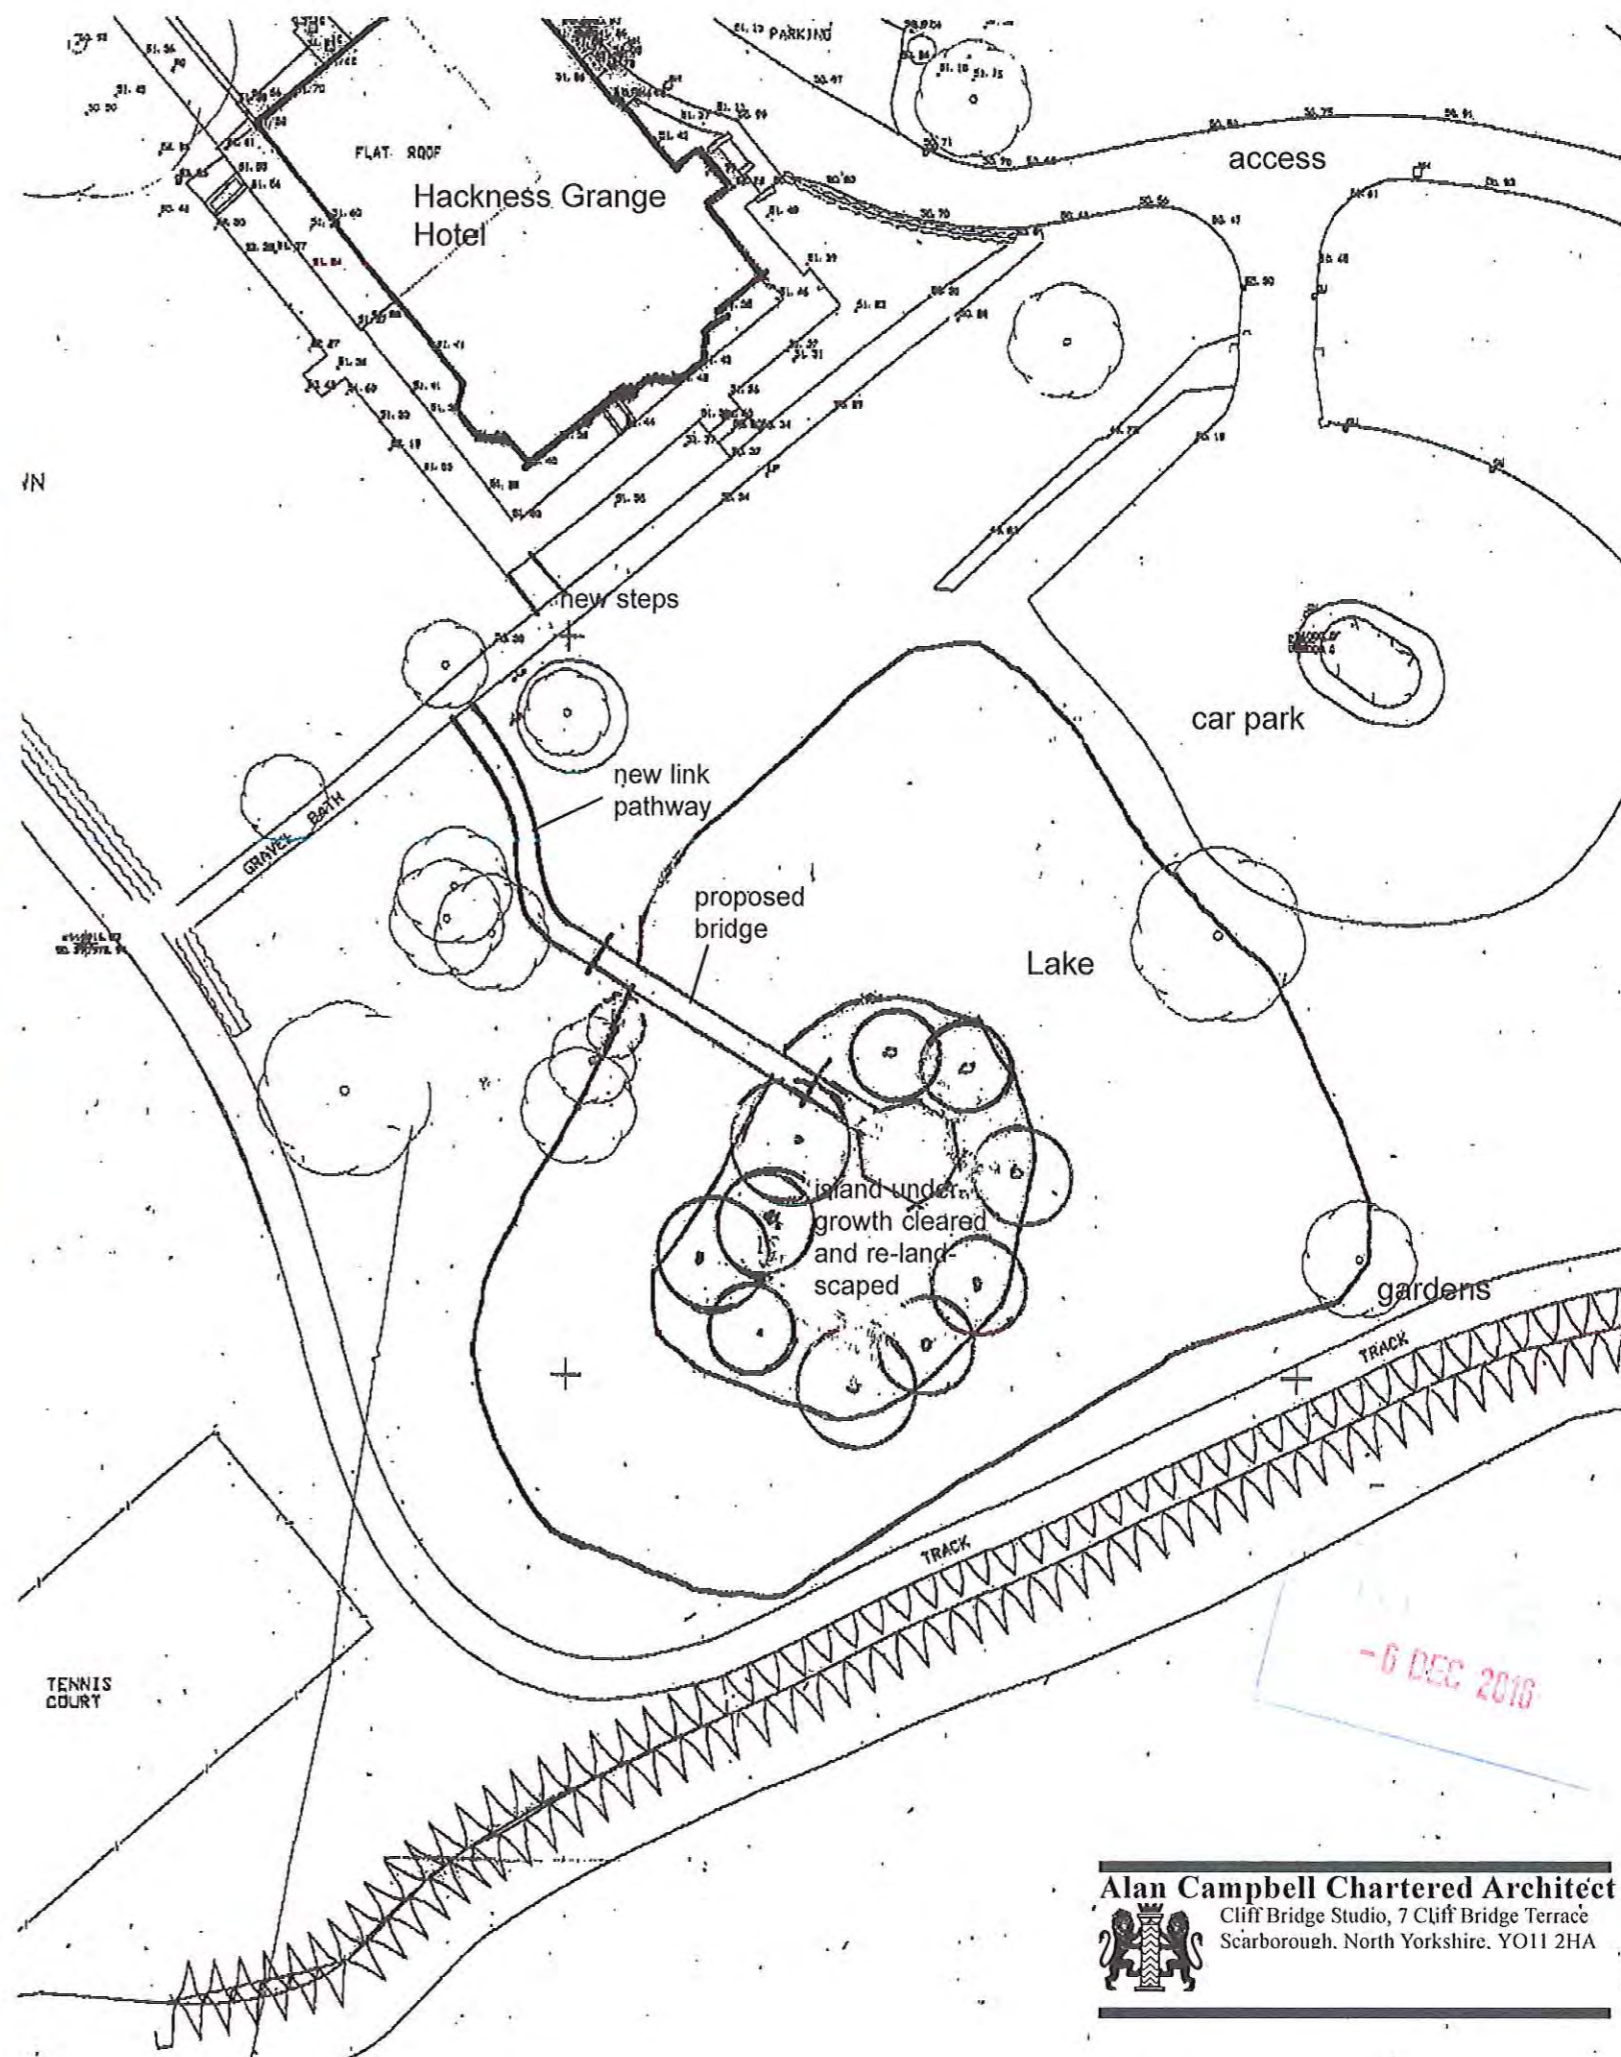


-6 DEC 2016

Proposed Bridge to Lake Island - location plan

scale 1:500 & n.t.s.
 date - Sept '16
 ref. 1454/05


Proposed Alterations to the Hackness Grange Hotel
Hackness, Scarborough, North Yorkshire
For: Mr. R. Brooks

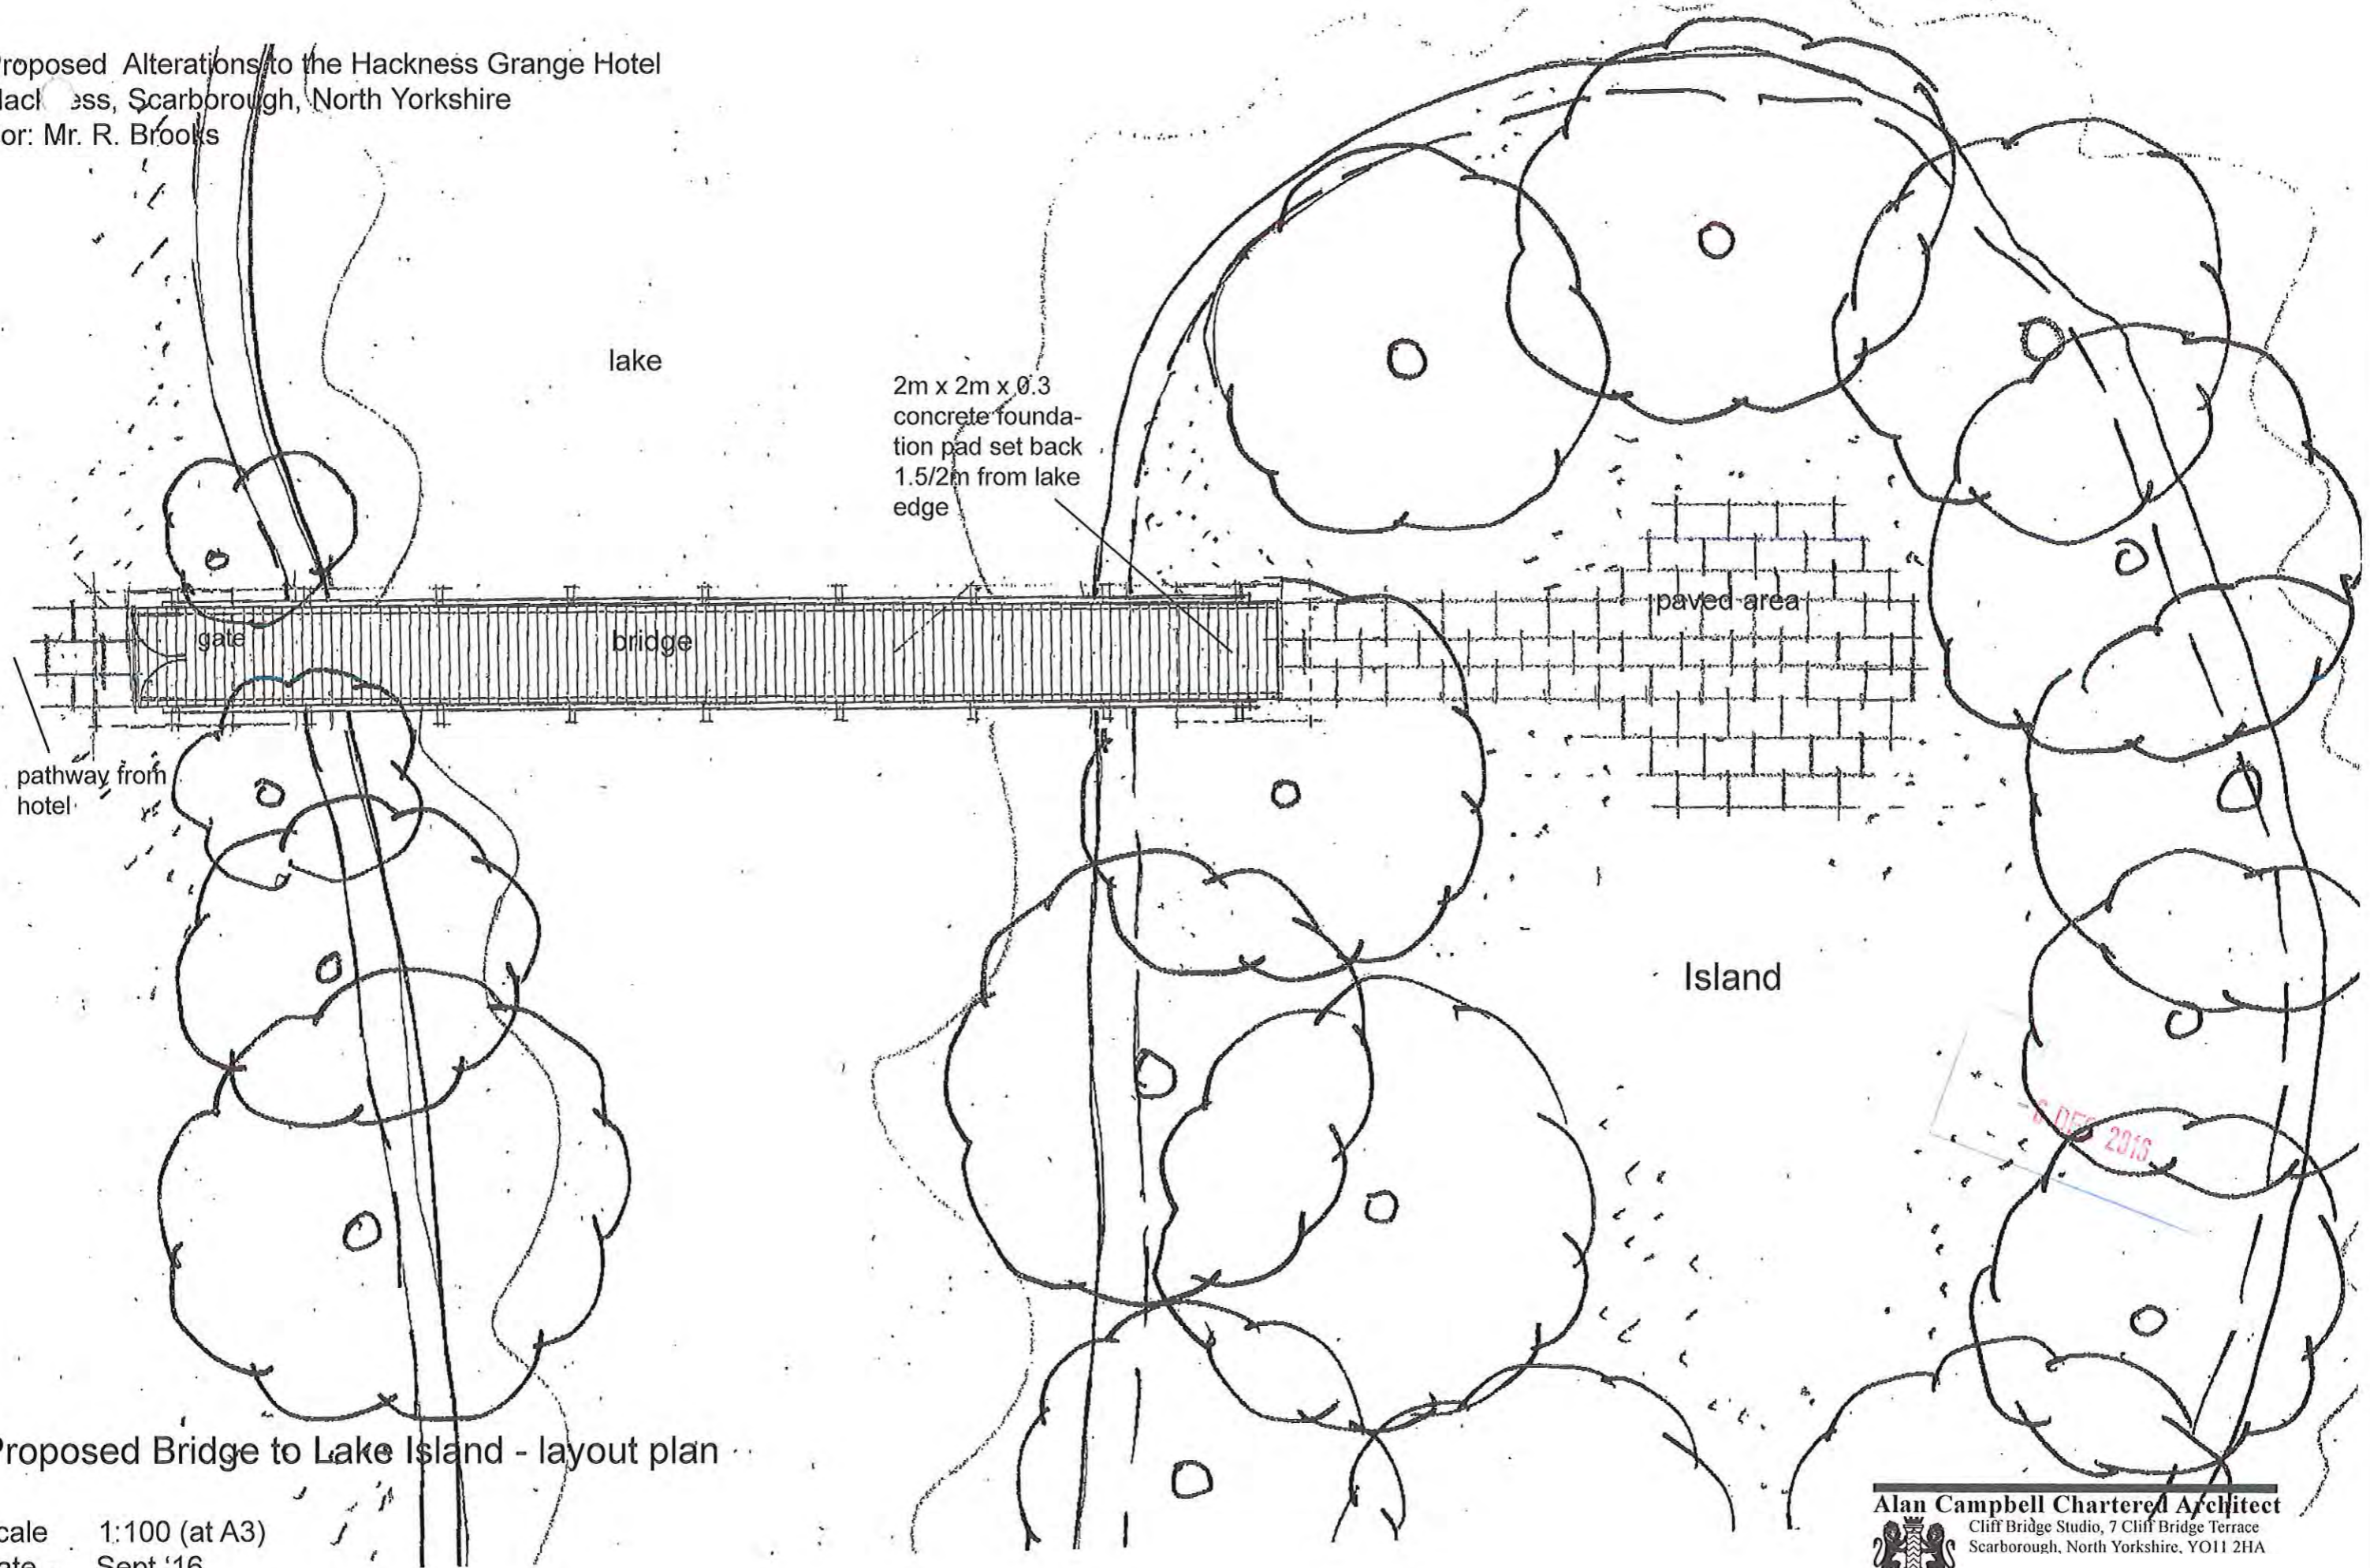

Proposed Bridge to Lake Island - layout plan

scale 1:100 (at A3)
date - Sept '16
ref. 1454/06



Proposed Alterations to the Hackness Grange Hotel
Hackness, Scarborough, North Yorkshire
For: Mr. R. Brooks

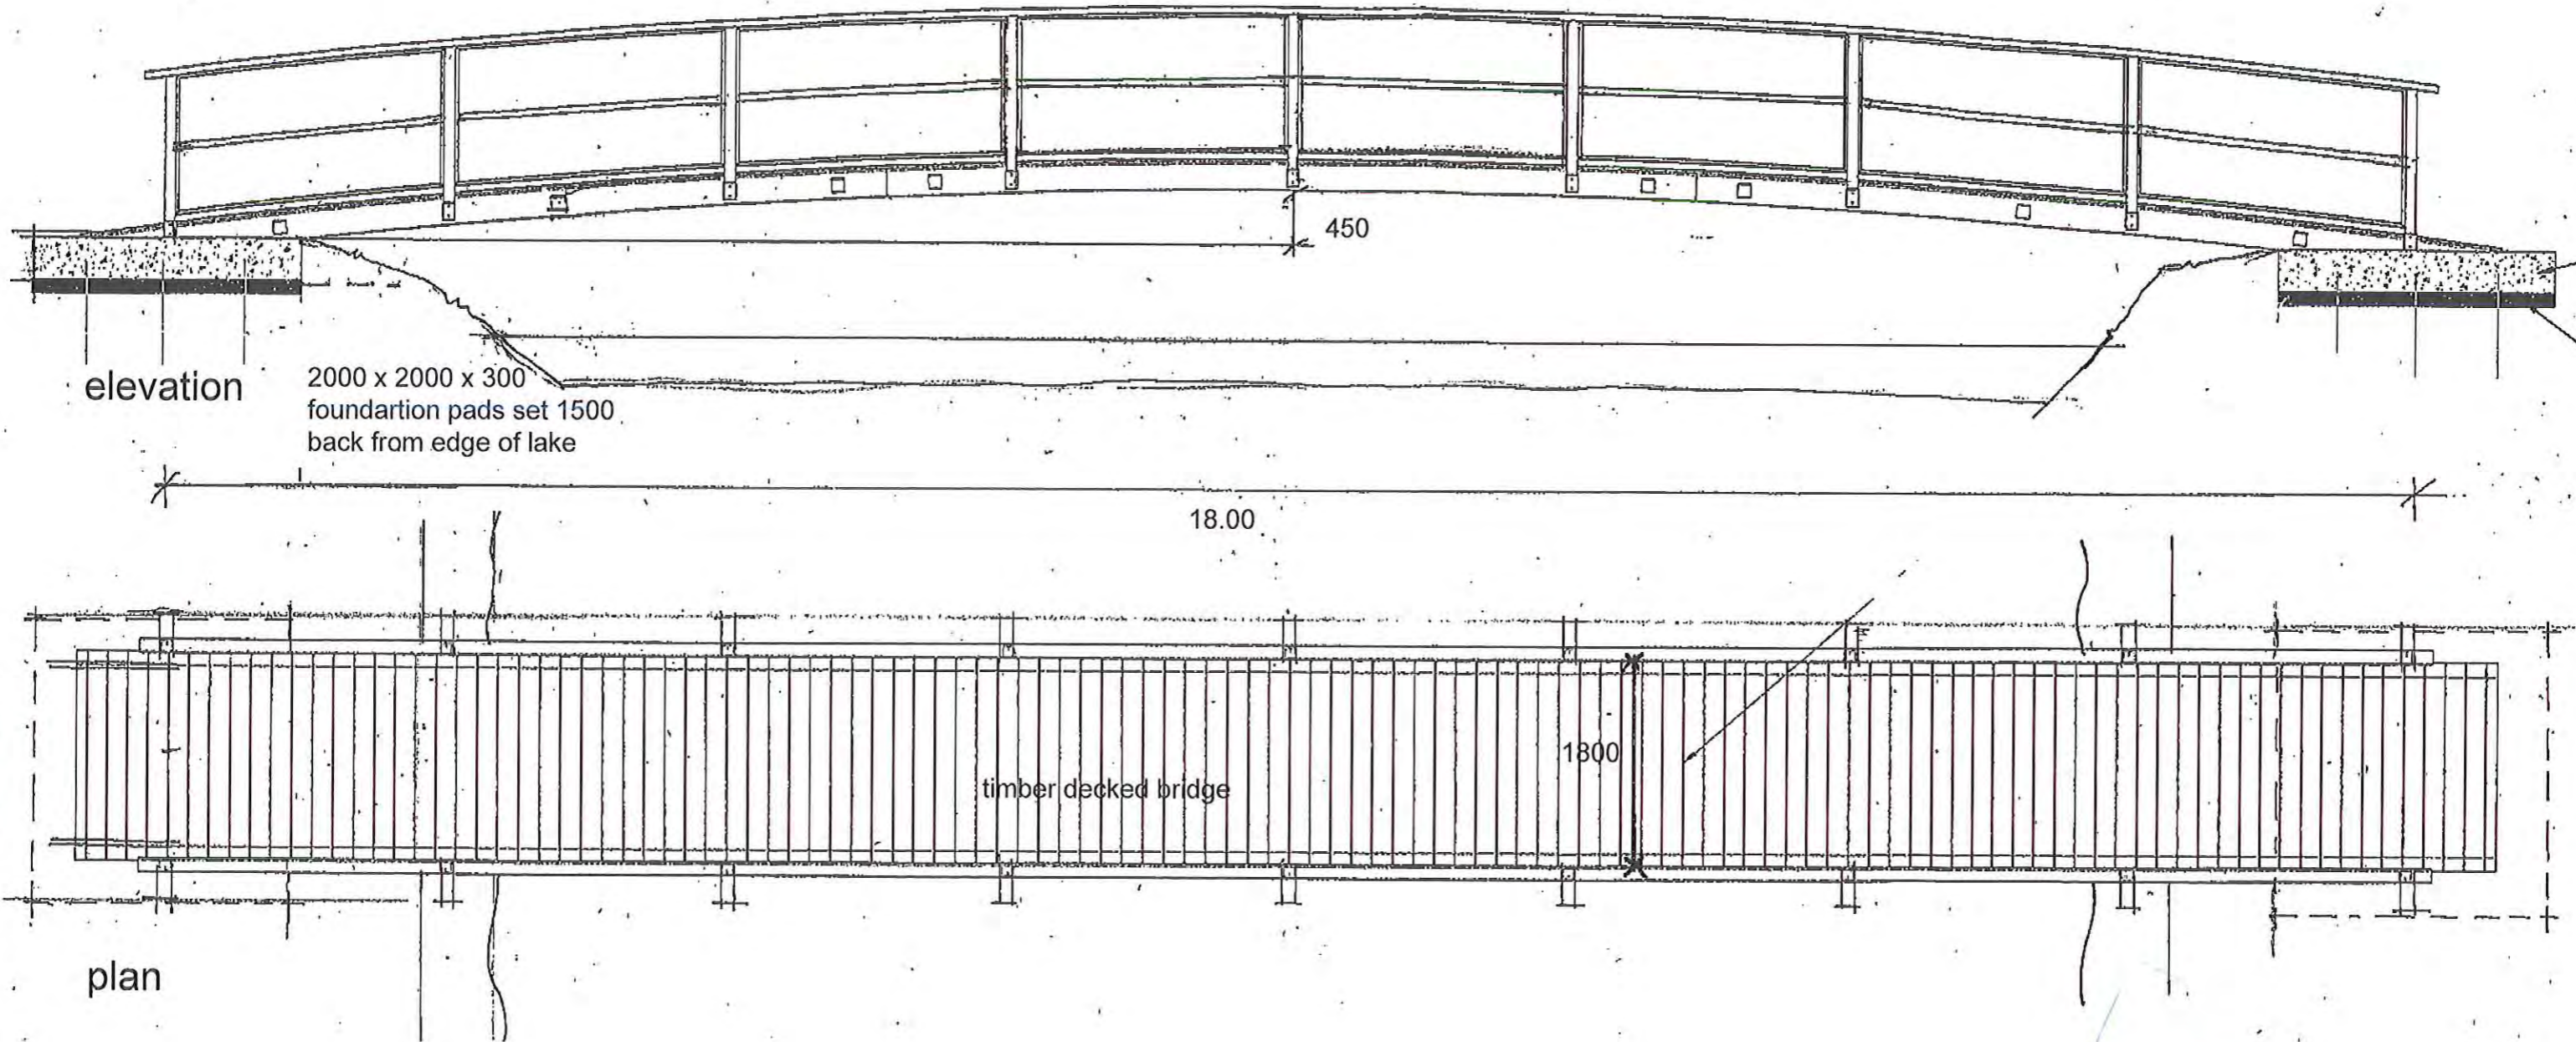

-6 DEC 2013

Proposed Bridge to Lake Island - construction

scale 1:50 (at A3)
date - Oct '16
ref. 1454/07

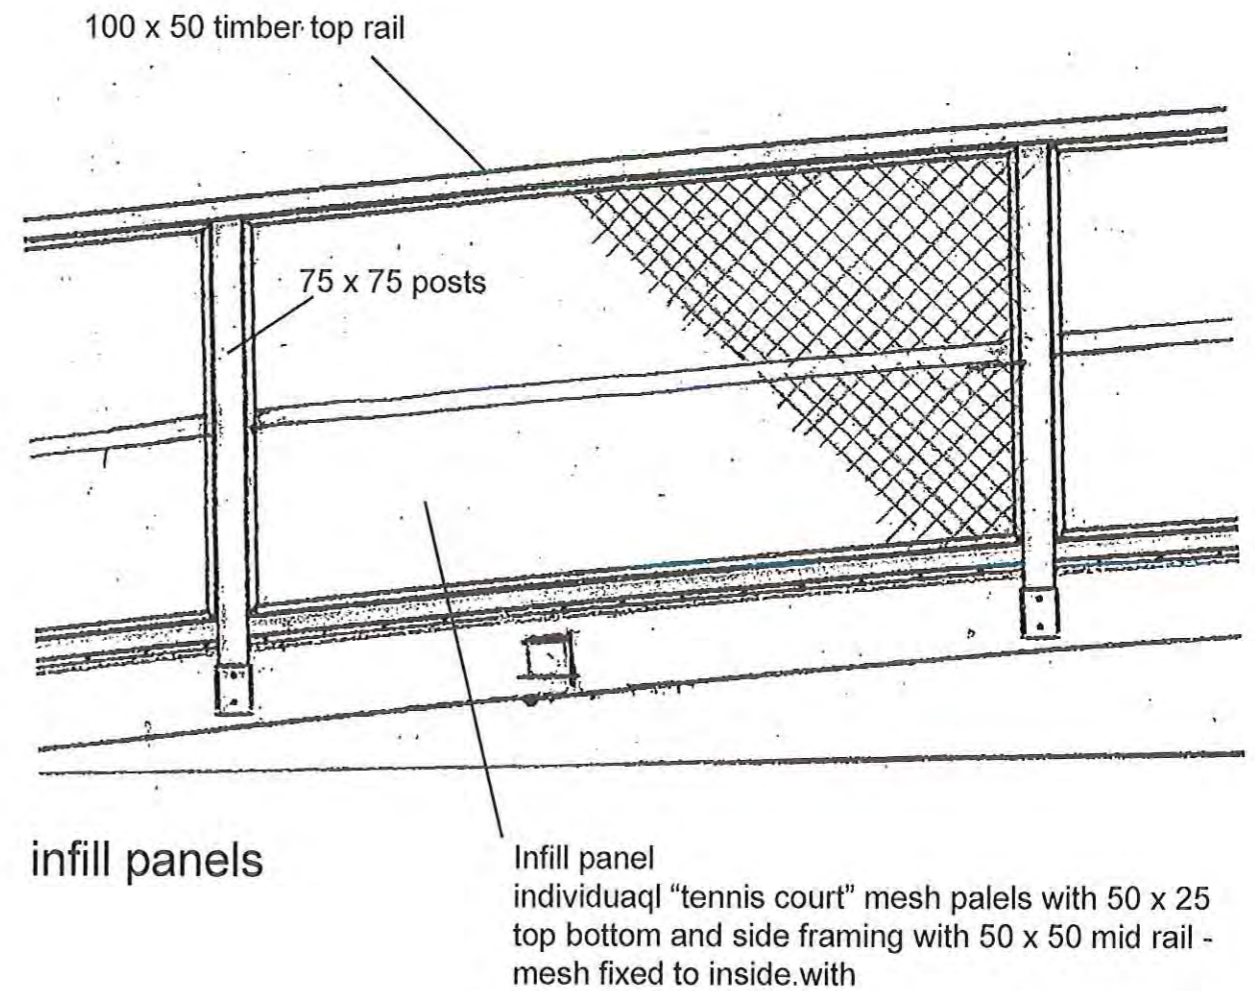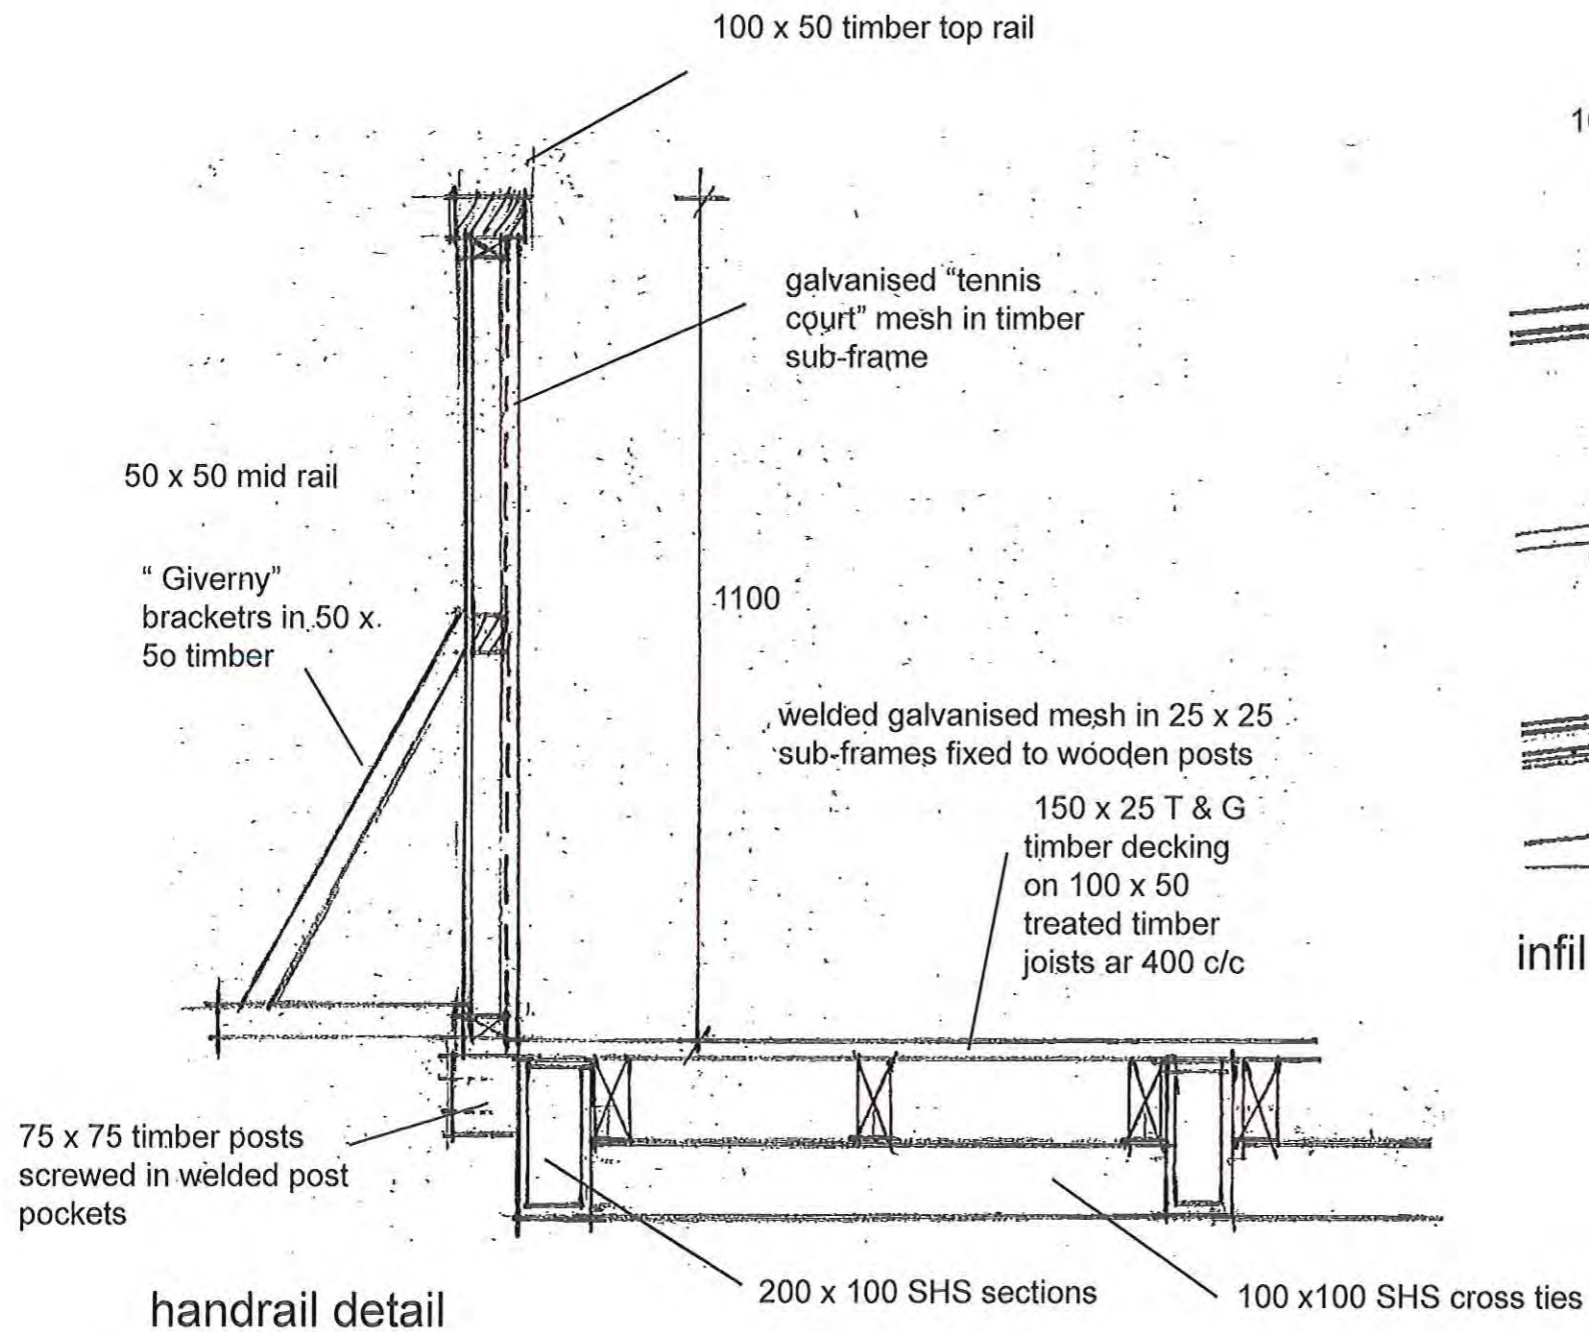

-6 DEC 2016

Proposed Bridge to Lake Island - construction

scale 1:20 & 1:10 (at A3)
 date - Oct '16
 ref. 1454/08

Proposed Alterations to the Hackness Grange Hotel
 Hackness, Scarborough, North Yorkshire
 For: Mr. R. Brooks