


Proposed New Pavilion at Hackness Grange Hotel
Hackness, Scarborough, North Yorkshire
For: Mr. R. Brooks

NYMNP
16 JAN 2017

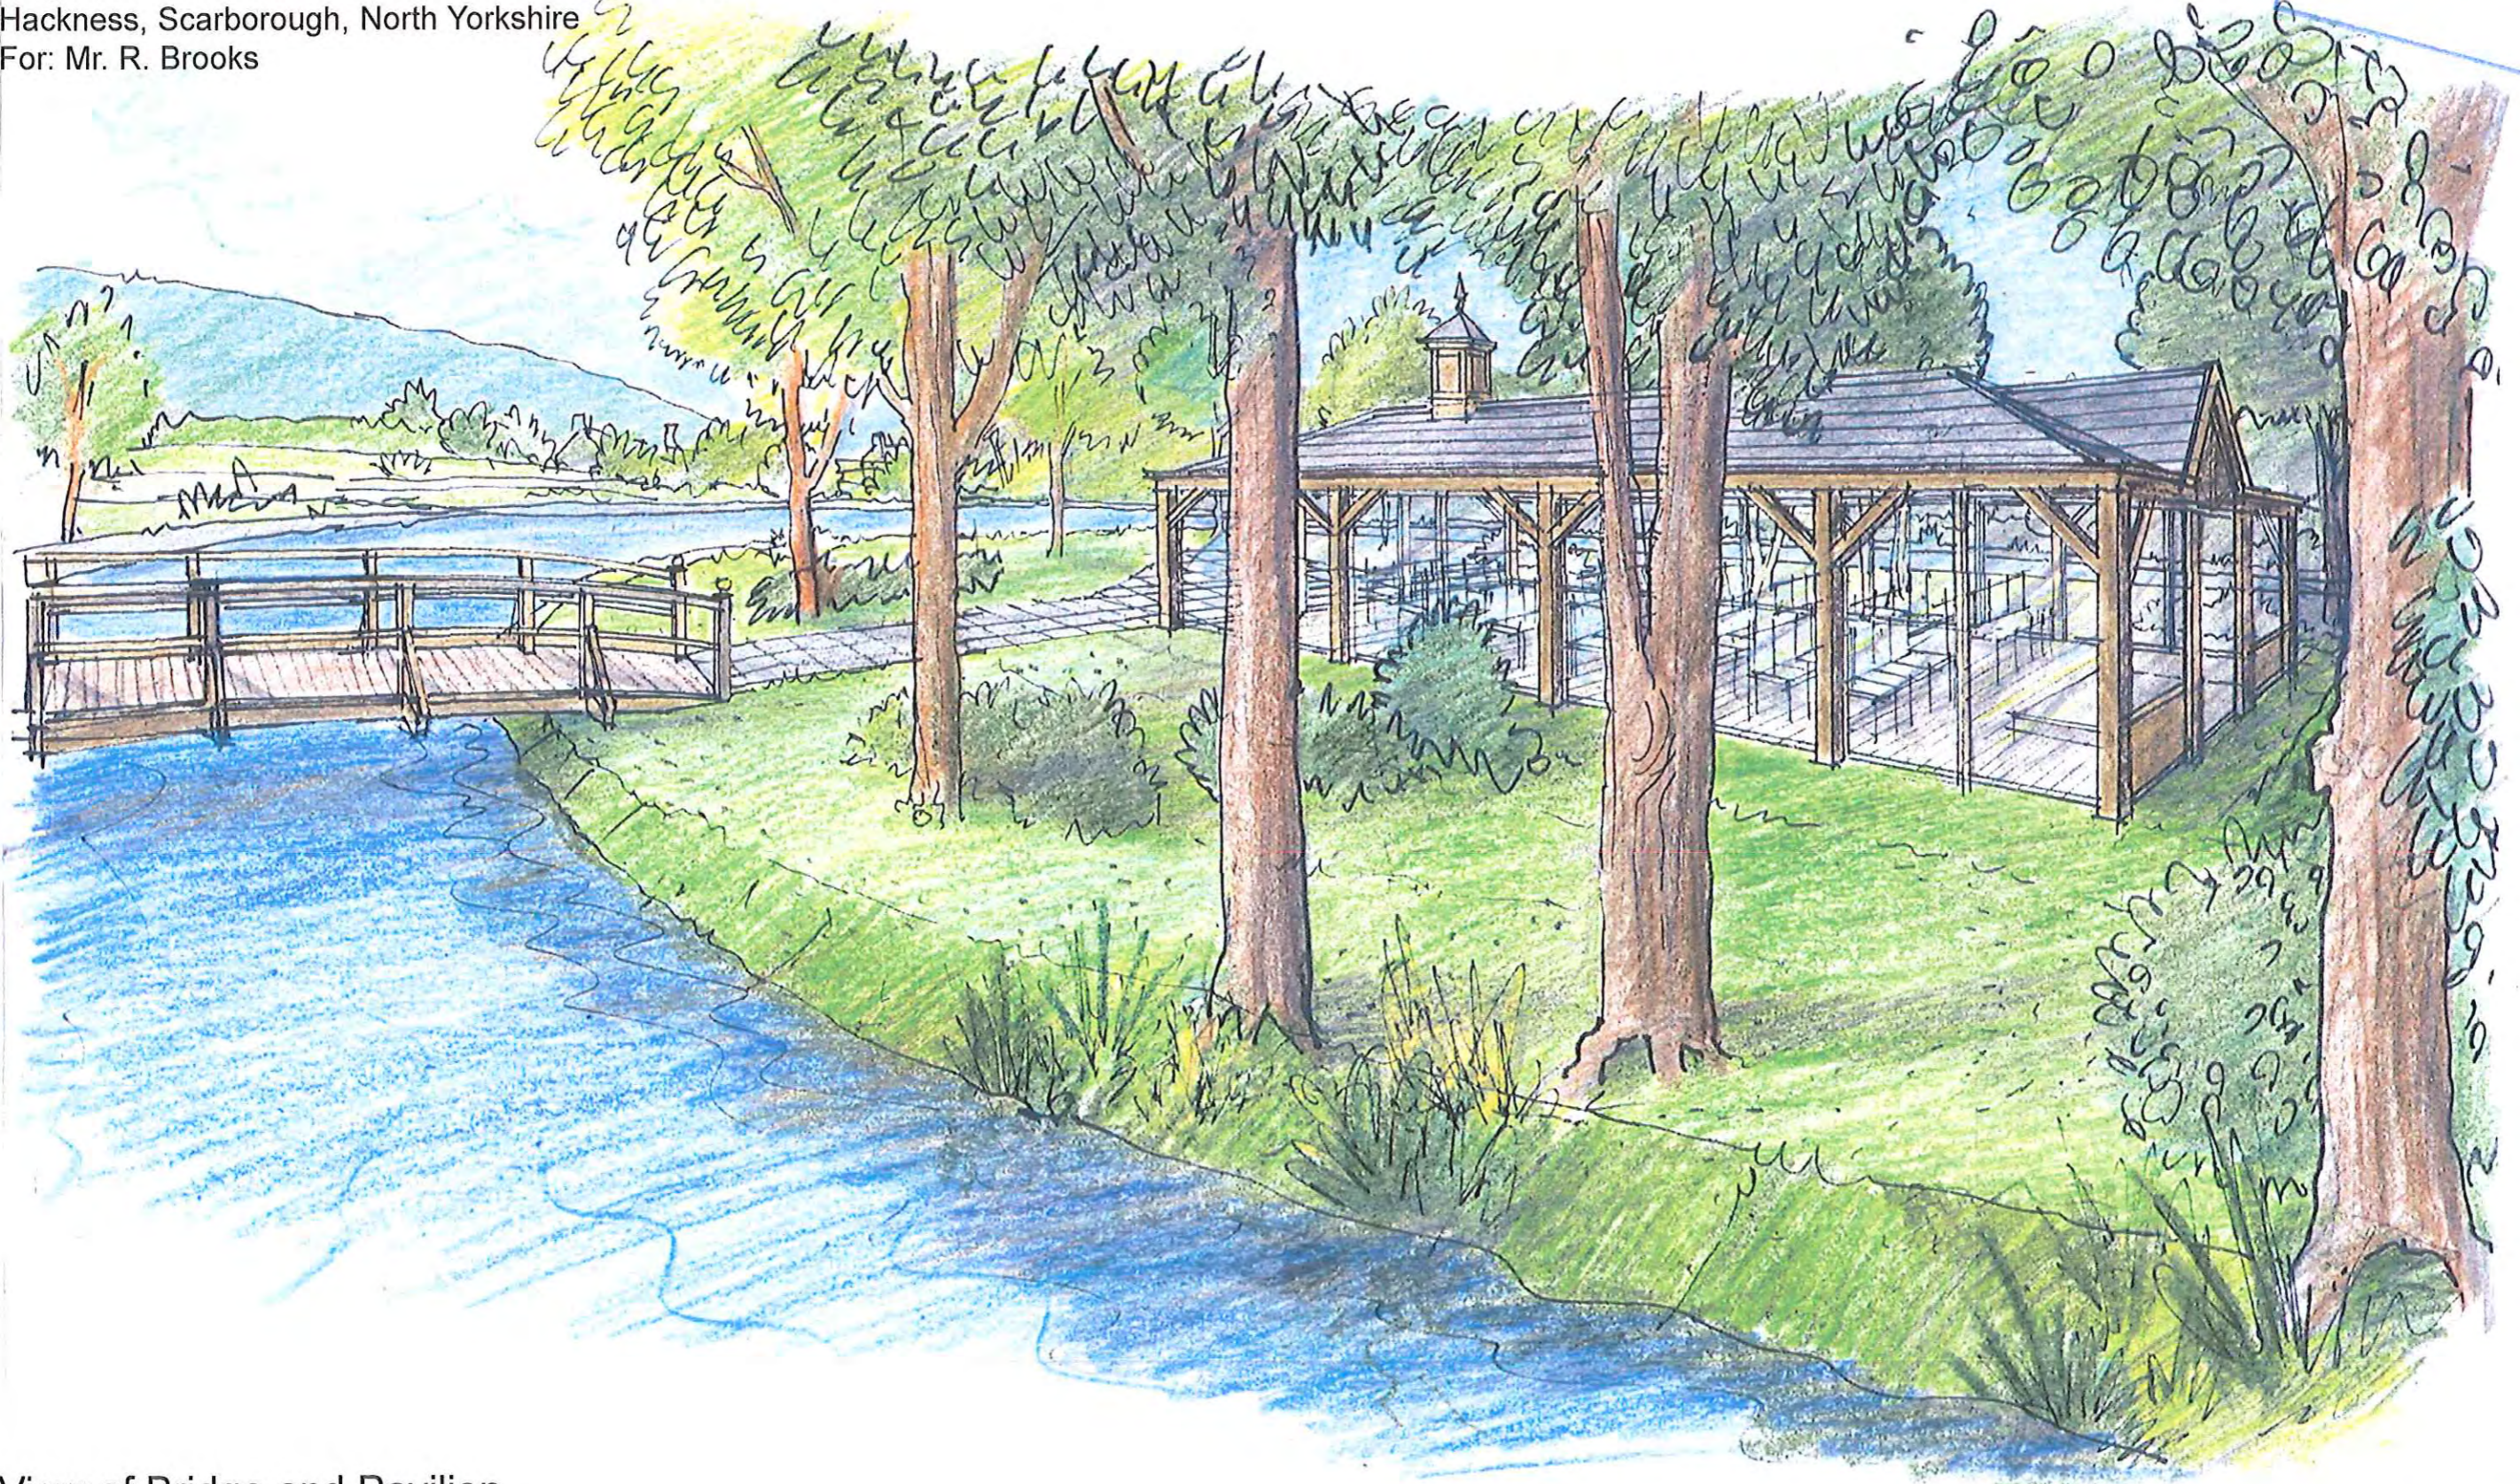

View of Bridge and Pavilion

scale n.t.s.
date - October'16
ref. 1454/11