


Proposed New Pavilion at Hackness Grange Hotel  
 Hackness, Scarborough, North Yorkshire  
 For: Mr. R. Brooks



proposed "Giverny"  
 bridge to island

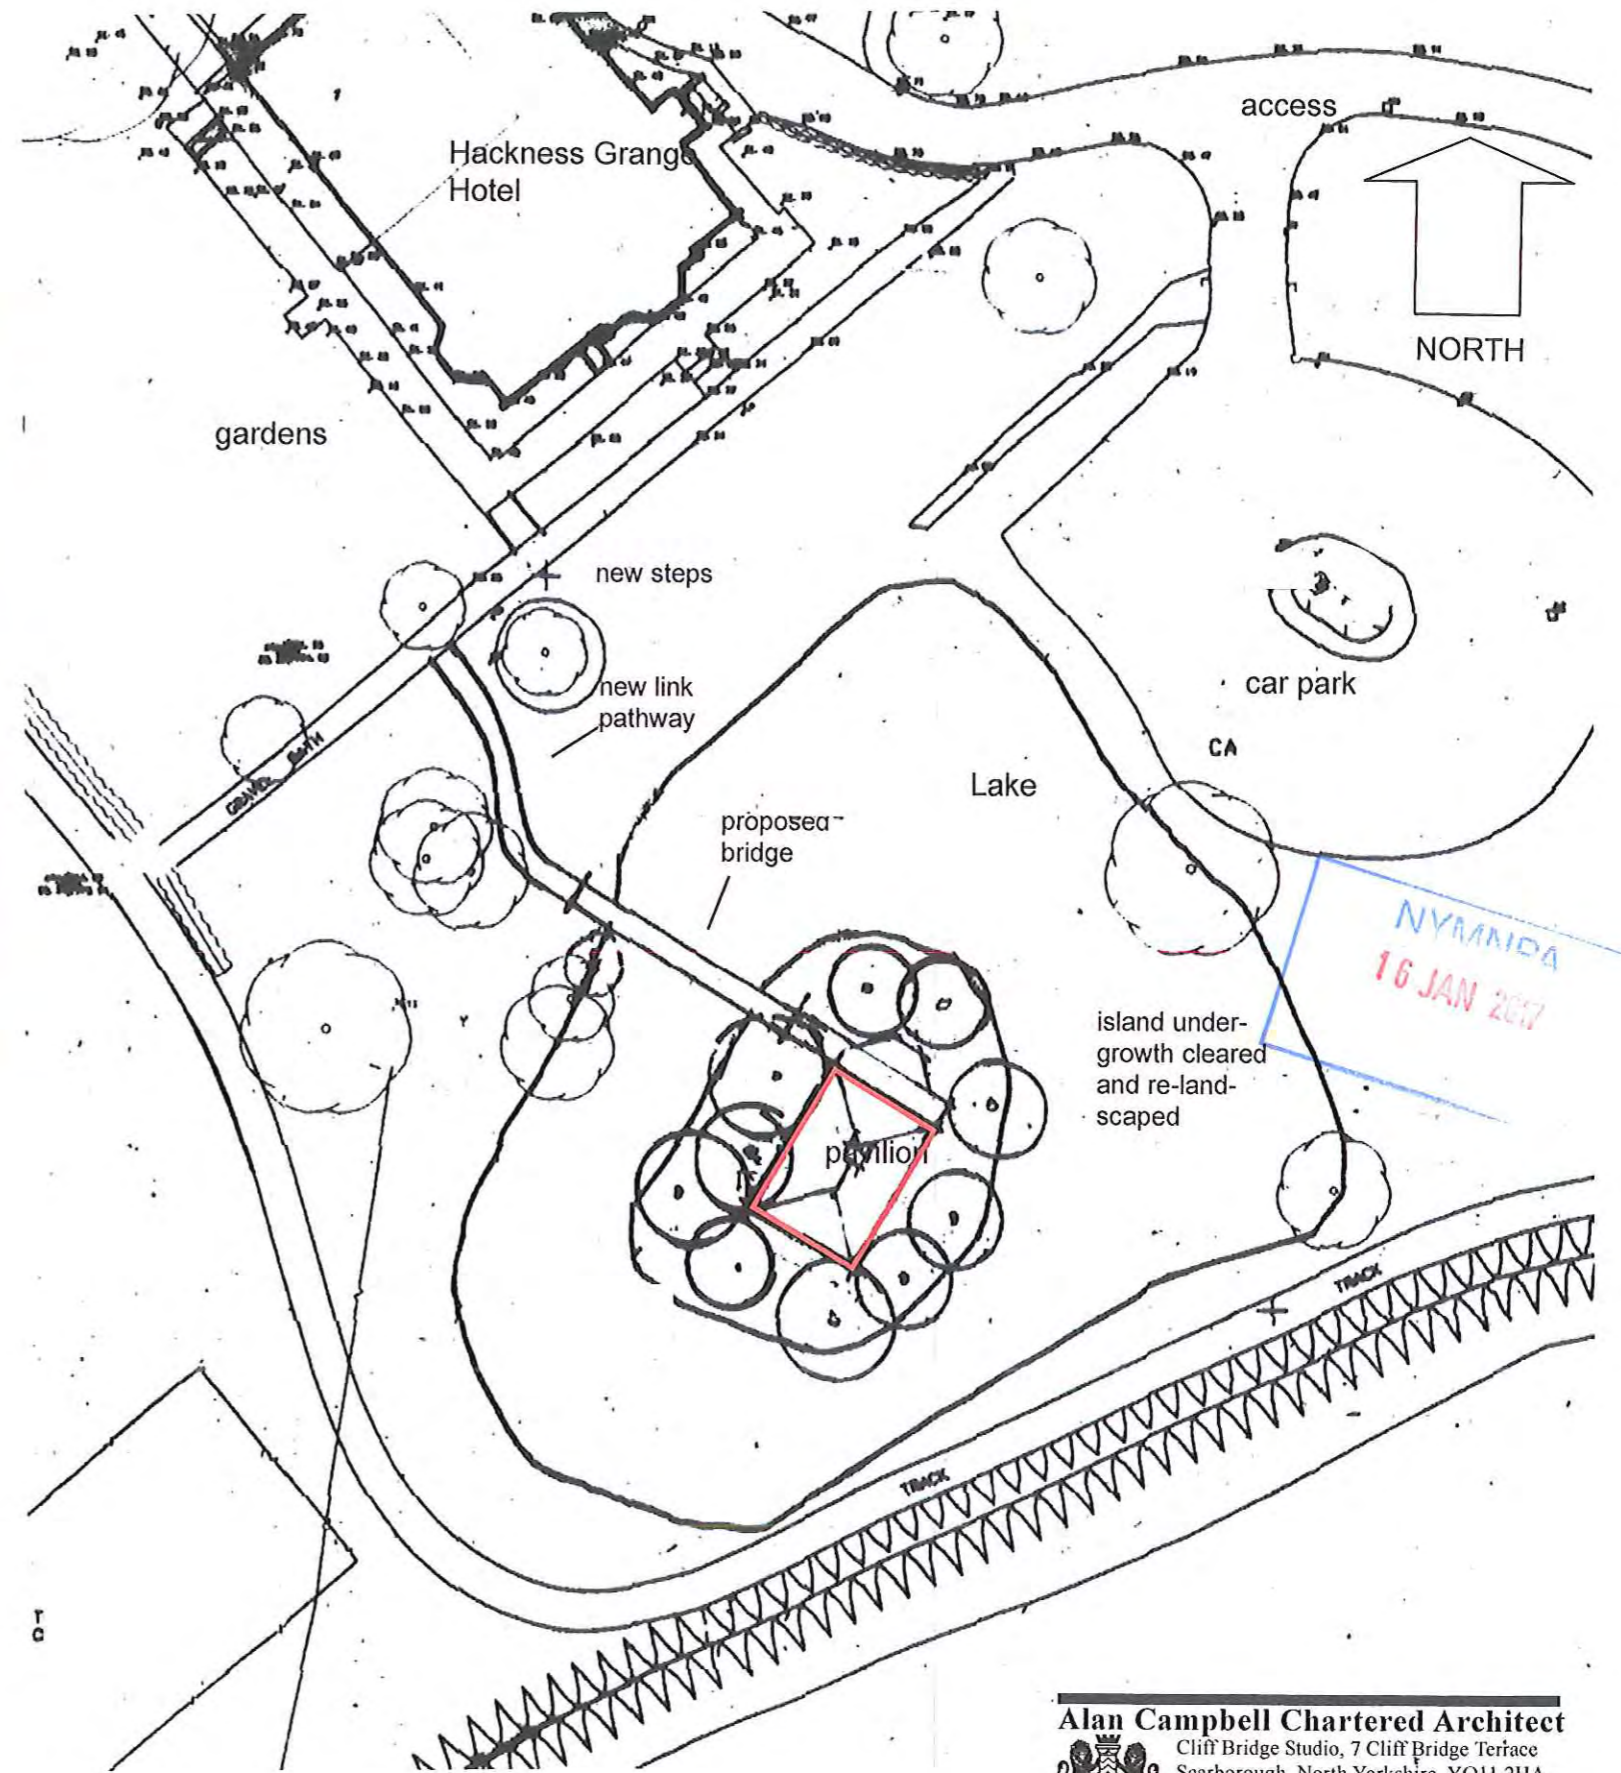

Proposed Pavilion on Lake Island - location plan

scale 1:500 & n.t.s.  
 date - October '16  
 ref. 1454/09

**Alan Campbell Chartered Architect**  
 Cliff Bridge Studio, 7 Cliff Bridge Terrace  
 Scarborough, North Yorkshire, YO11 2HA

OS Licence No 100009208