


504300




- Oak
- Ash
- Birch
- Horse Chestnut
- Wild Cherry
- Hawthorn
- ▬ Perimeter of car park.
- - - Ditch
- ▬ Hawthorn hedge

832

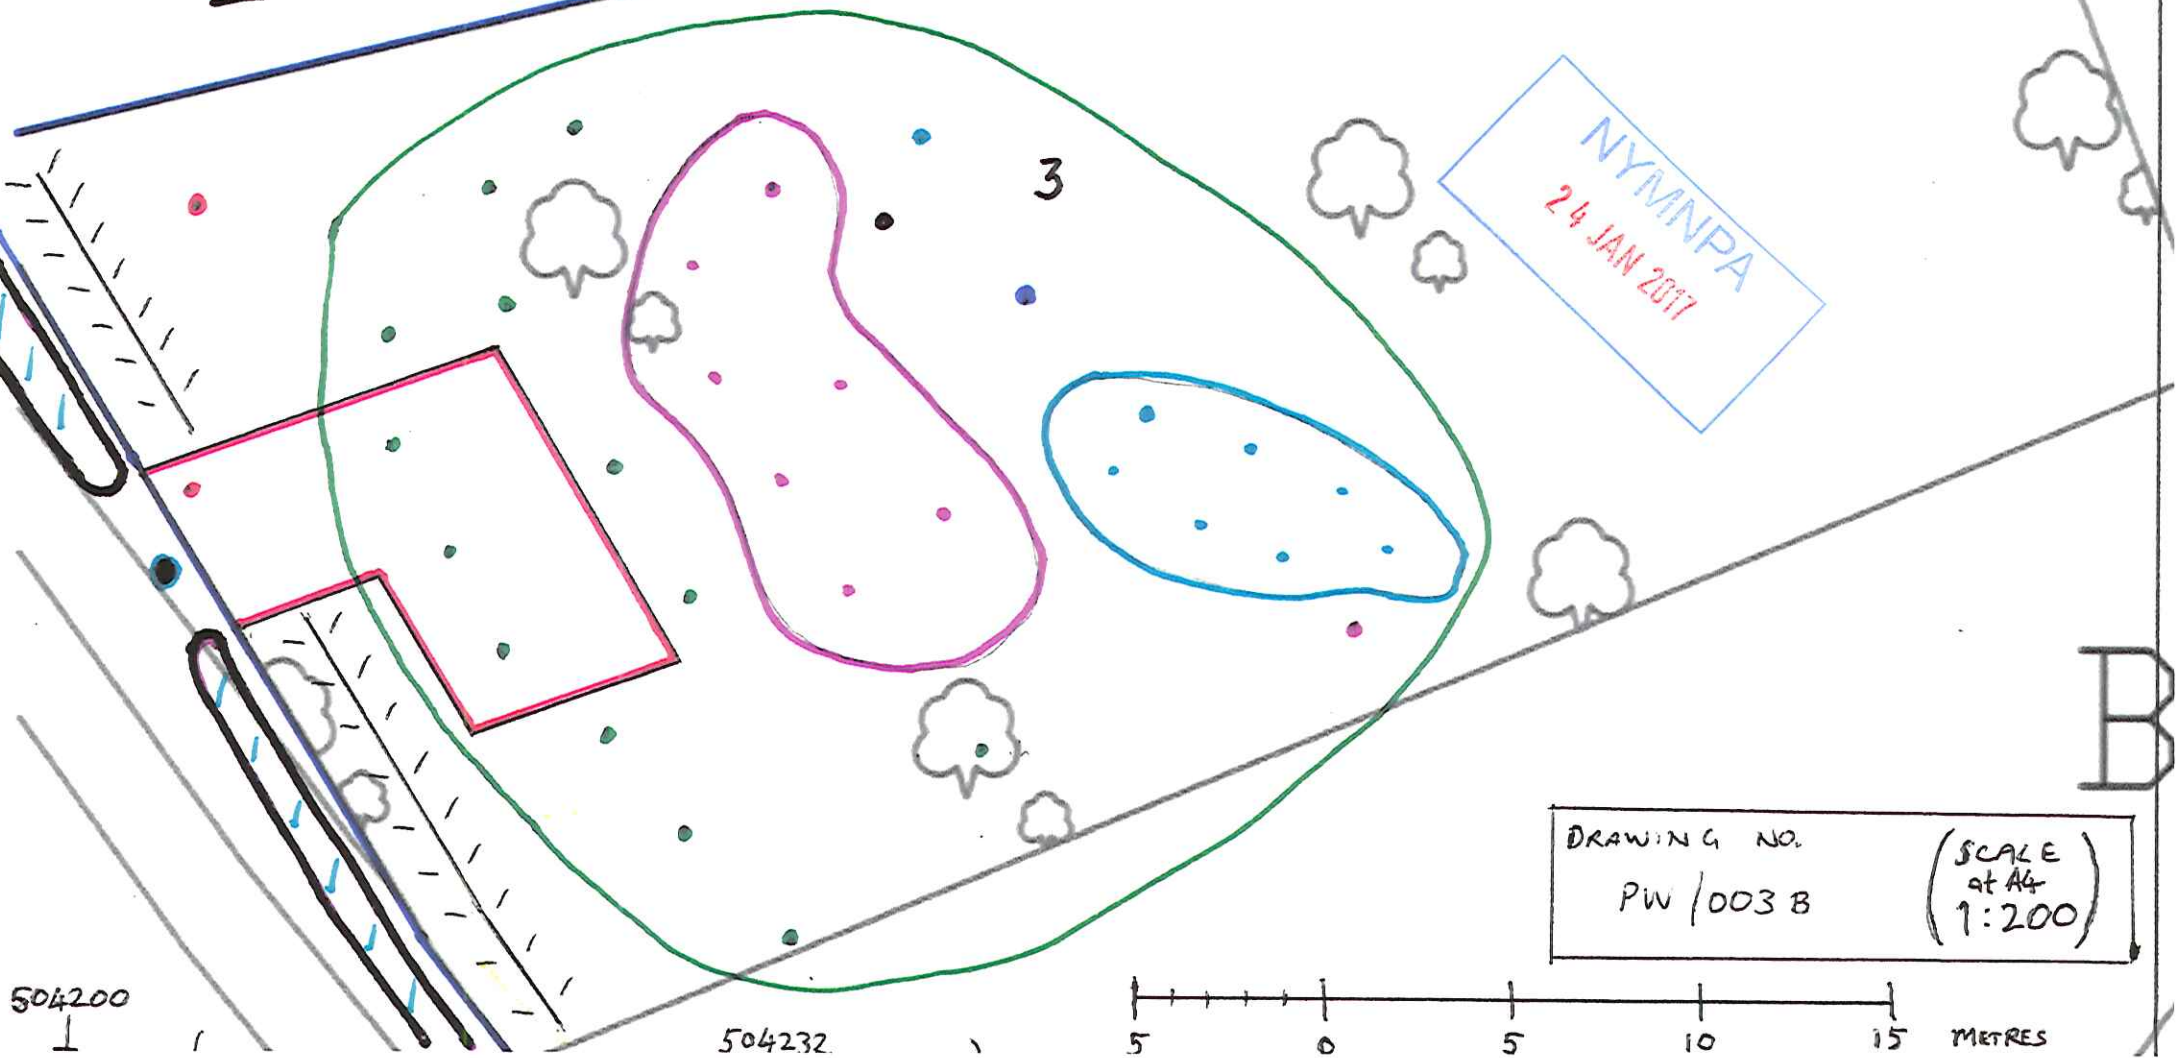

DRAWING NO.  
PW / 003 B

(SCALE  
at A4  
1:200)

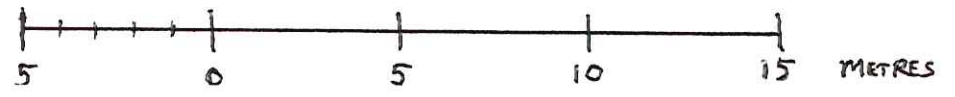

504200

504232

B