


**BLOCK PLAN 1:500**

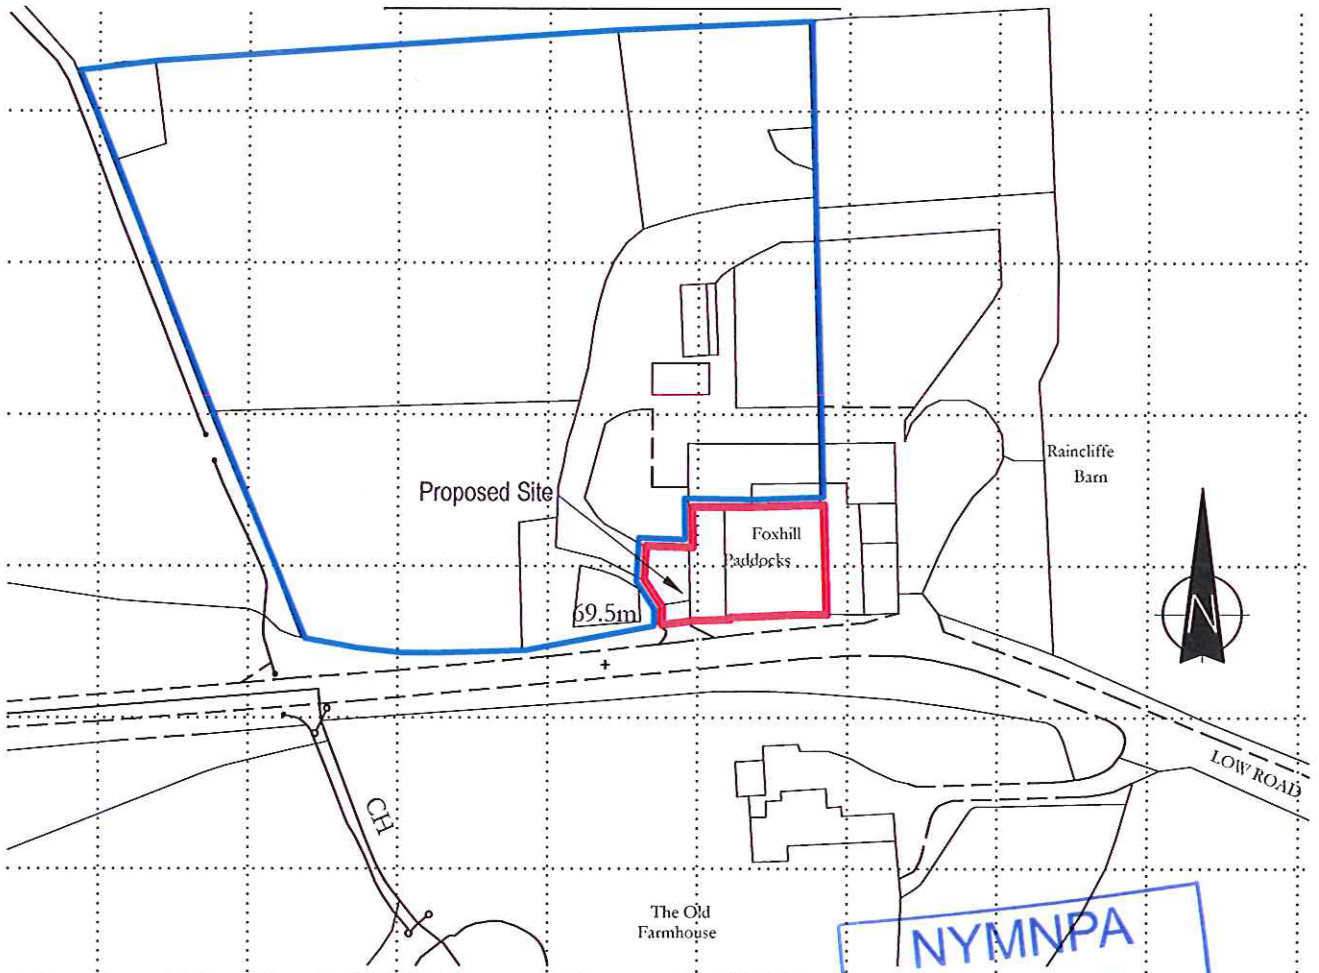

Ordnance Survey (c) Crown Copyright 2017. All rights reserved. Licence number 100022432

**LOCATION PLAN 1:1250**

**NYMNP**  
- 9 FEB 2017

<b>A.J WILD</b> <b>ARCHITECTURAL SERVICES</b> 38 MANOR ROAD TADCASTER LS24 8HP NORTH YORKSHIRE	Property:	Drawing:	Scale: 1:1250 & 1:500
	<b>Proposed Part Change Of Use To Holiday Let At Foxhill Paddocks, Low Road, Throxenby, Scarborough YO12 5TD</b>	<b>Block and Location Plans</b>	Date:
			Drawing No. <b>FP-2017-01</b>
			Revision: <b>A</b>