

### Amendments/Additional Information

- Amended layout of buildings/outside areas
- Additional background information
- Amended design
- Revised access arrangements
- Change of description of proposed development
- Change in site boundaries
- Other (as specified below)

.....

.....

.....



.....

**AMENDED**

Notes

Side View - from the east.

NYM/MPA  
19 JUN 2017

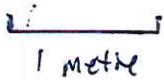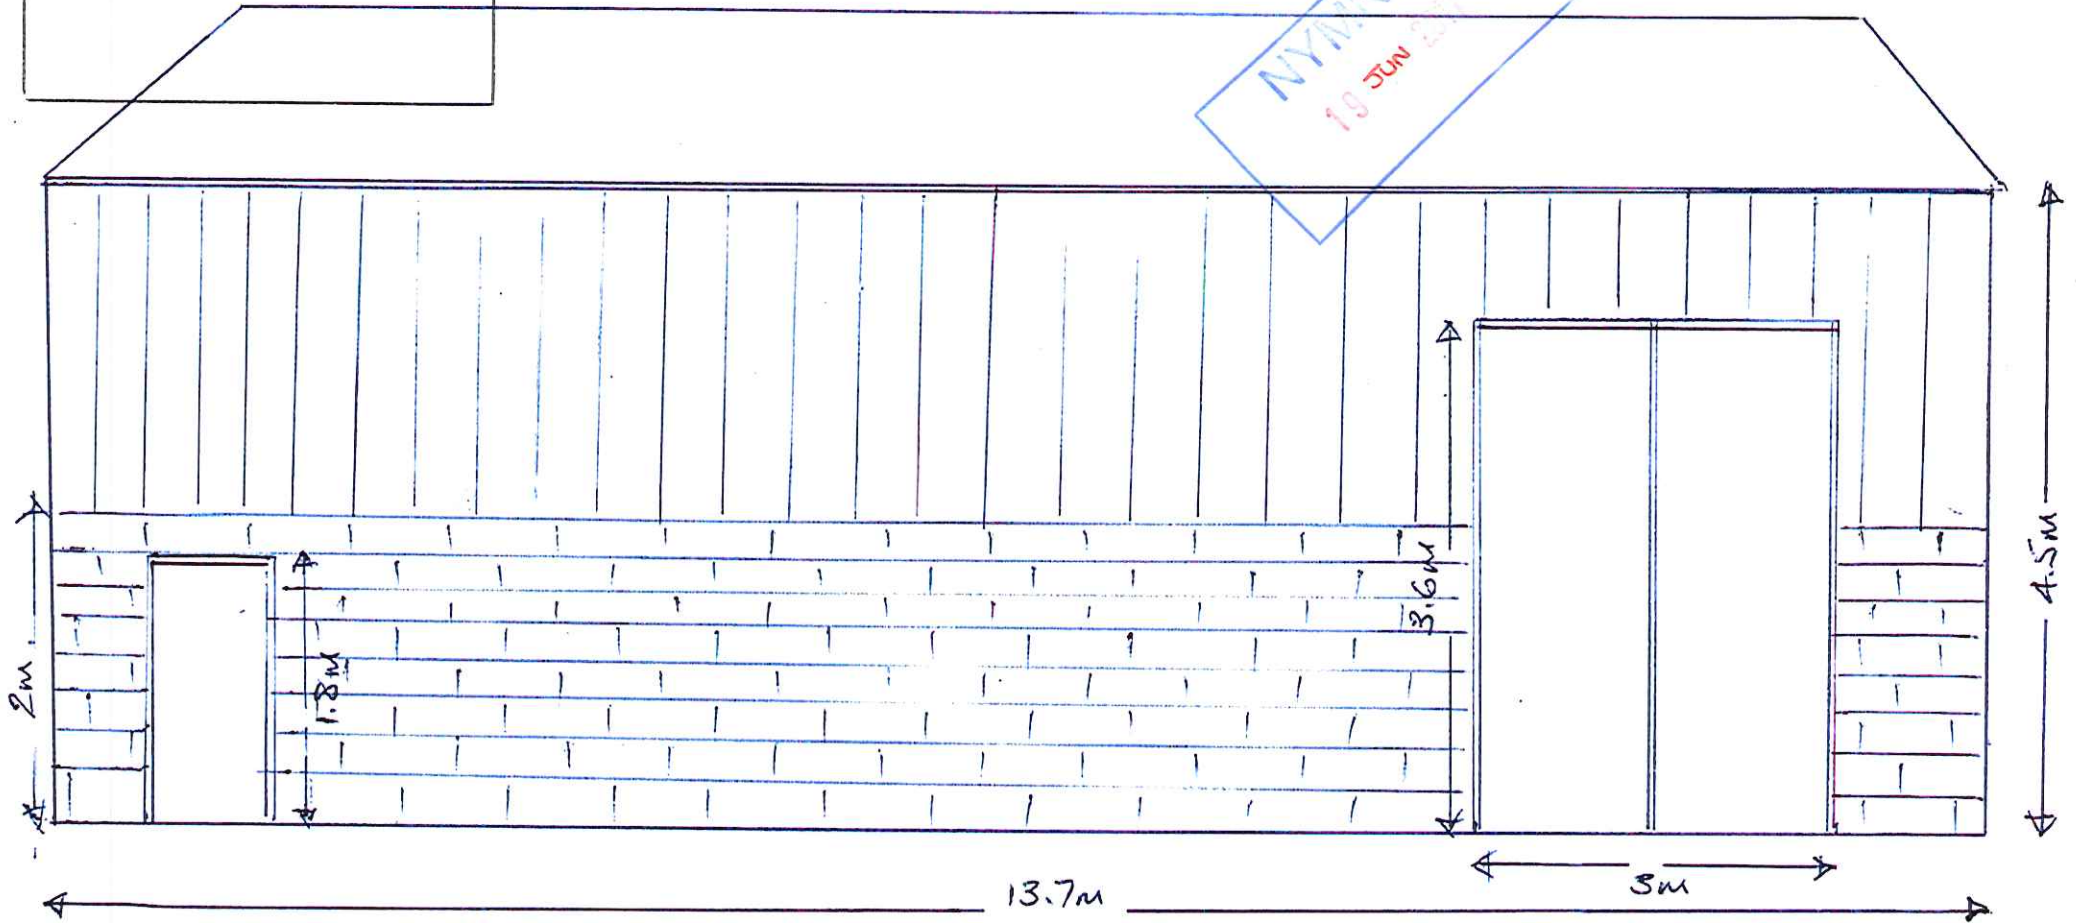


Stone walling @ 2M. high

roof pitch @ 15°  
Steel framework  
Yorkshire boarding cladding  
(plugged into breeze-block)  
Grey roofing - fibre cement


**AMENDED**

Notes

End View - from the west.

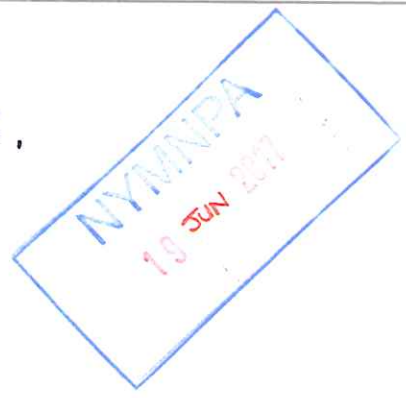

stone walling @ 2m high.  
roof pitch @ 15°  
yorkshire boarding cladding  
grey roofing - fibre cement.

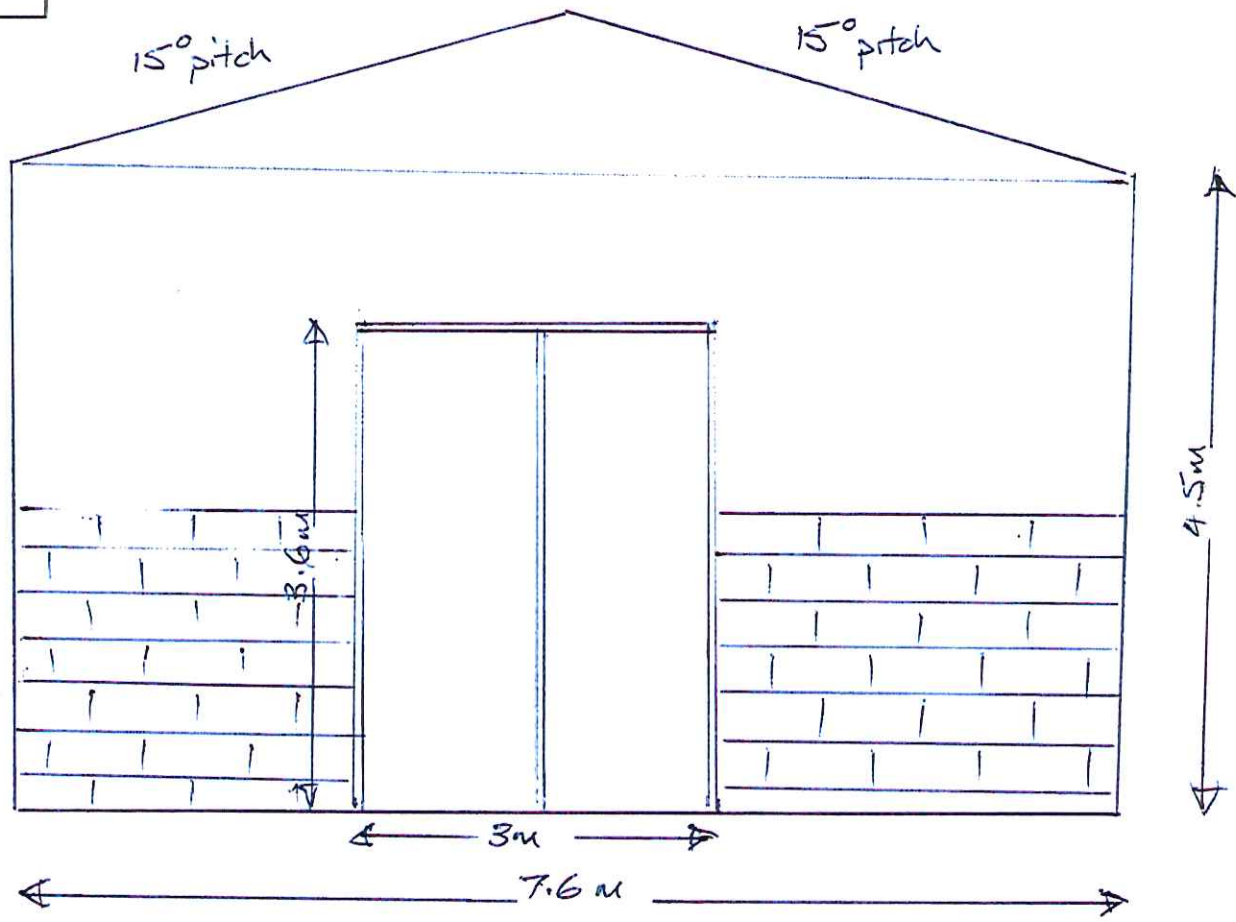


1 meter

**AMENDED**

Notes

End View - from the north.

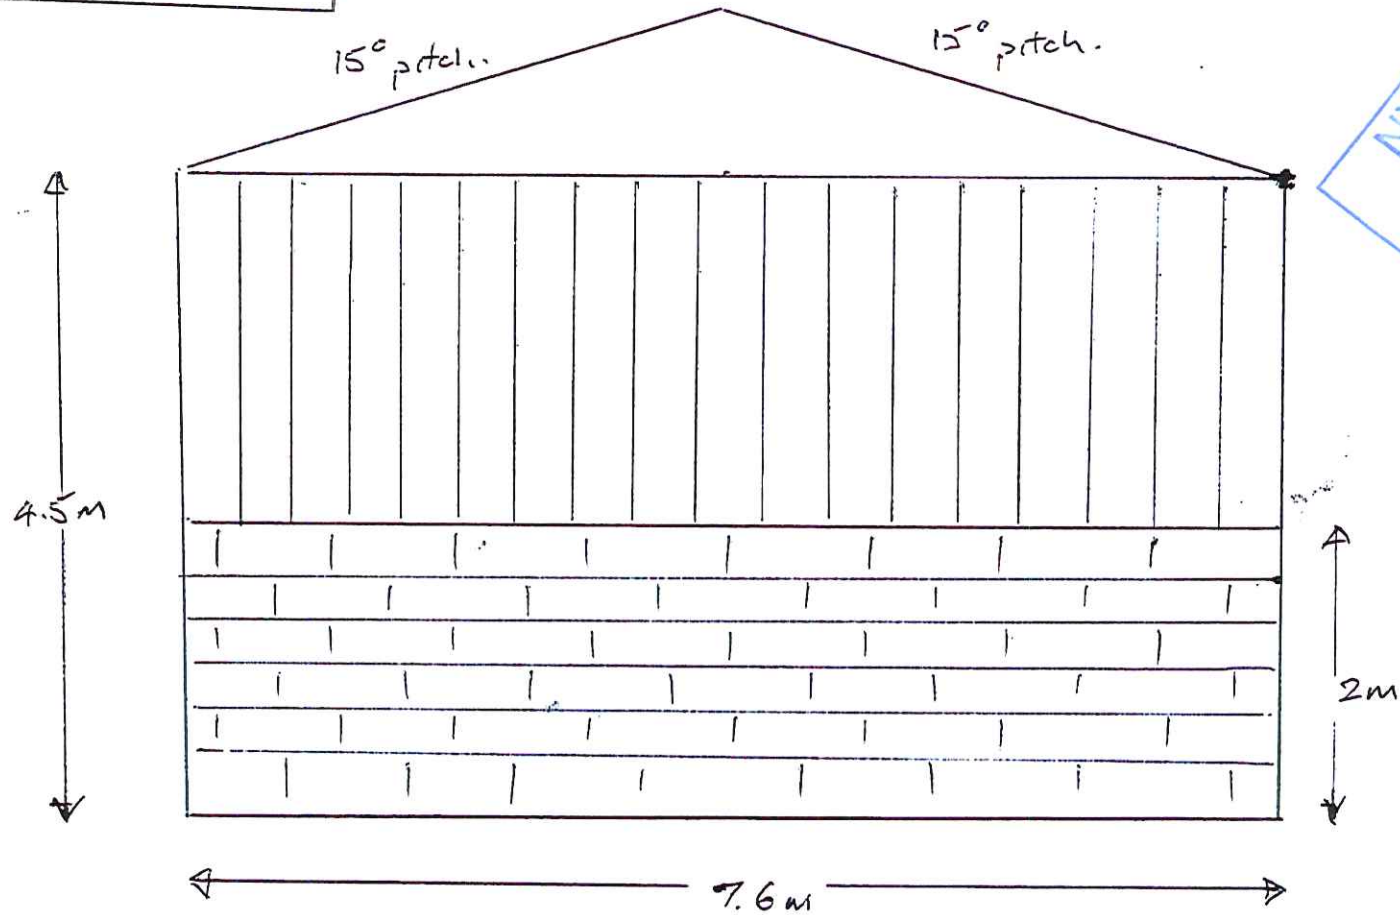

NYMANPA  
21 JUN 2017

Yorkshire boarding  
above breeze block.


note: this end is approx 0.5m from  
2m retaining wall. Effectively it will  
be heavily screened.  
Propose wall to be breeze block.

Side view - from the south.

**AMENDED**

Notes

NYMNP  
21 JUN 2017

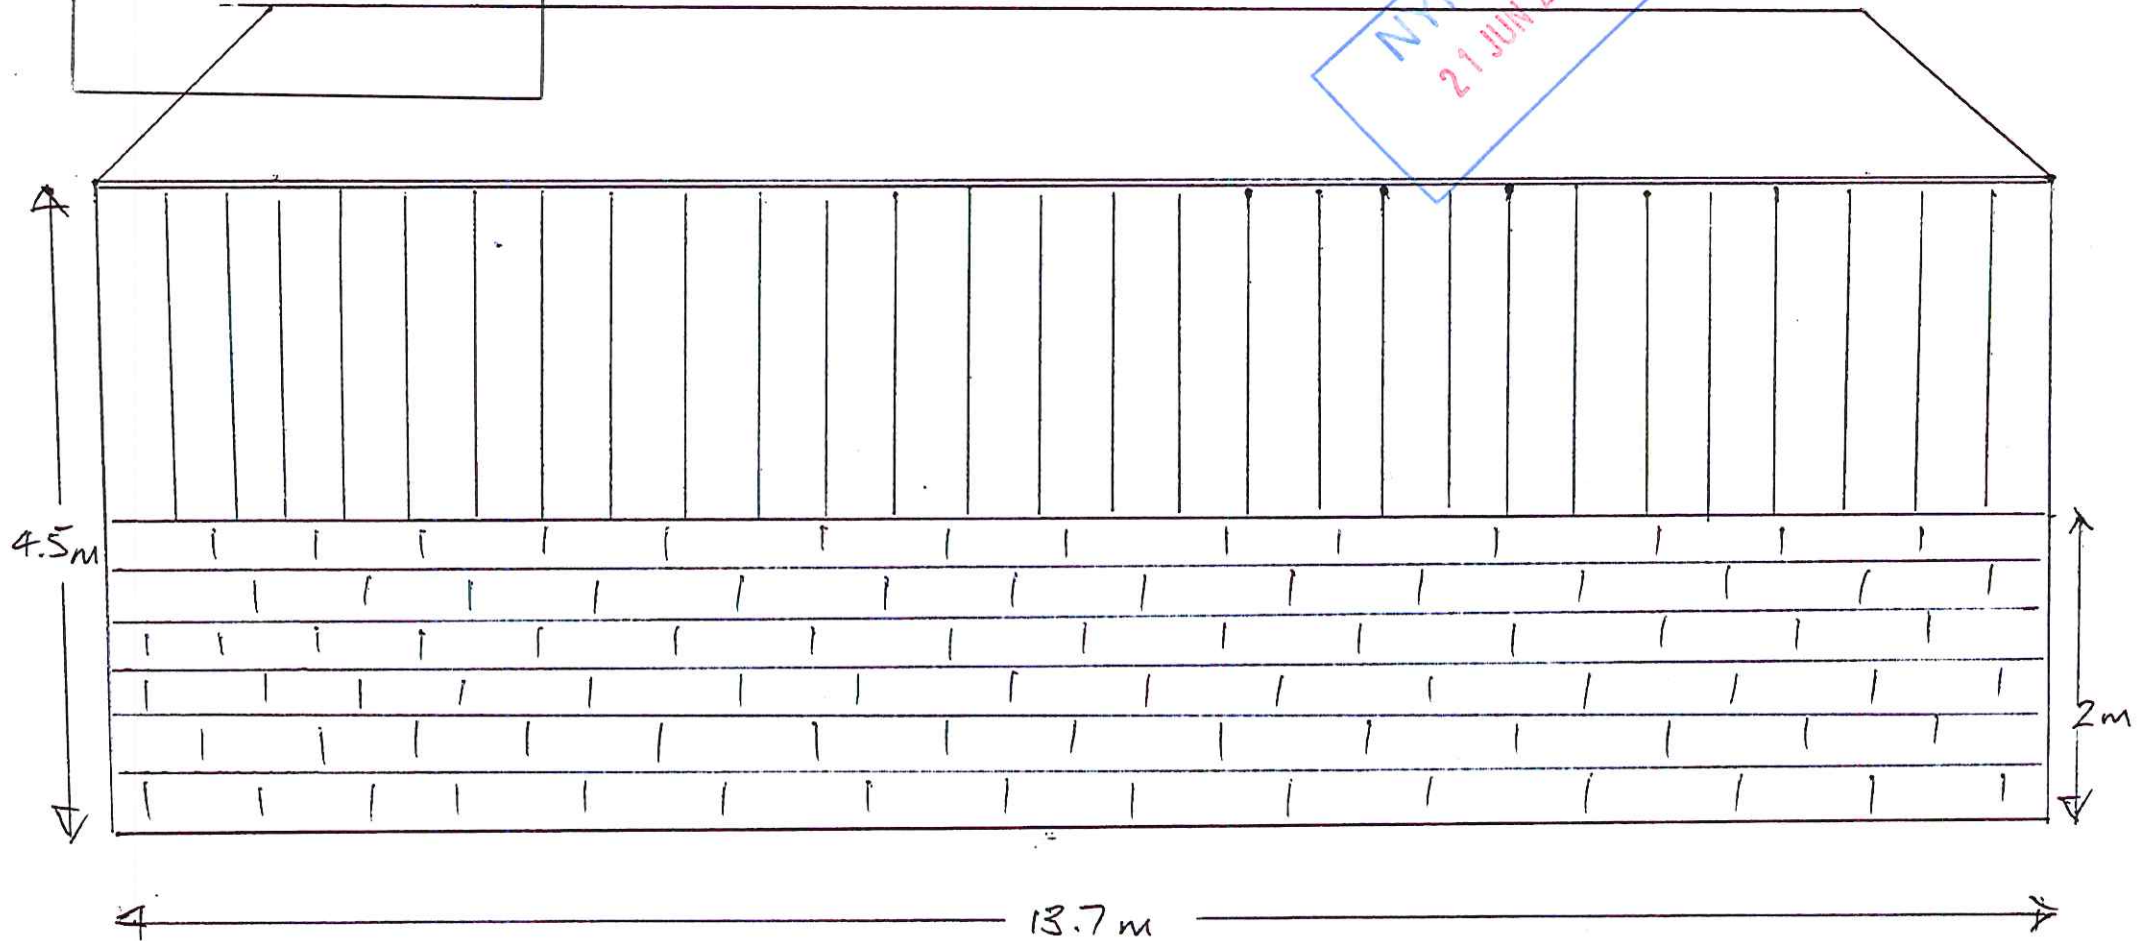

note: this side will be 0.5m from a 2m retaining wall & will effectively be heavily screened. Propose this wall will be breezeblock with Yorkshire boarding above.