


NYMNP
 10 MAY 2017

"ISOMETRIC" View

Index	Date	Description	Author
		CONTRACT	
		Graham Jones	
		DESCRIPTION	
		Isometric View	
DRAWN BY	DATE	SCALE	JOB No.
SJE	05/05/2017	1:50	15044
		DRG No.	Rev.
		[S] - 102	Rev0

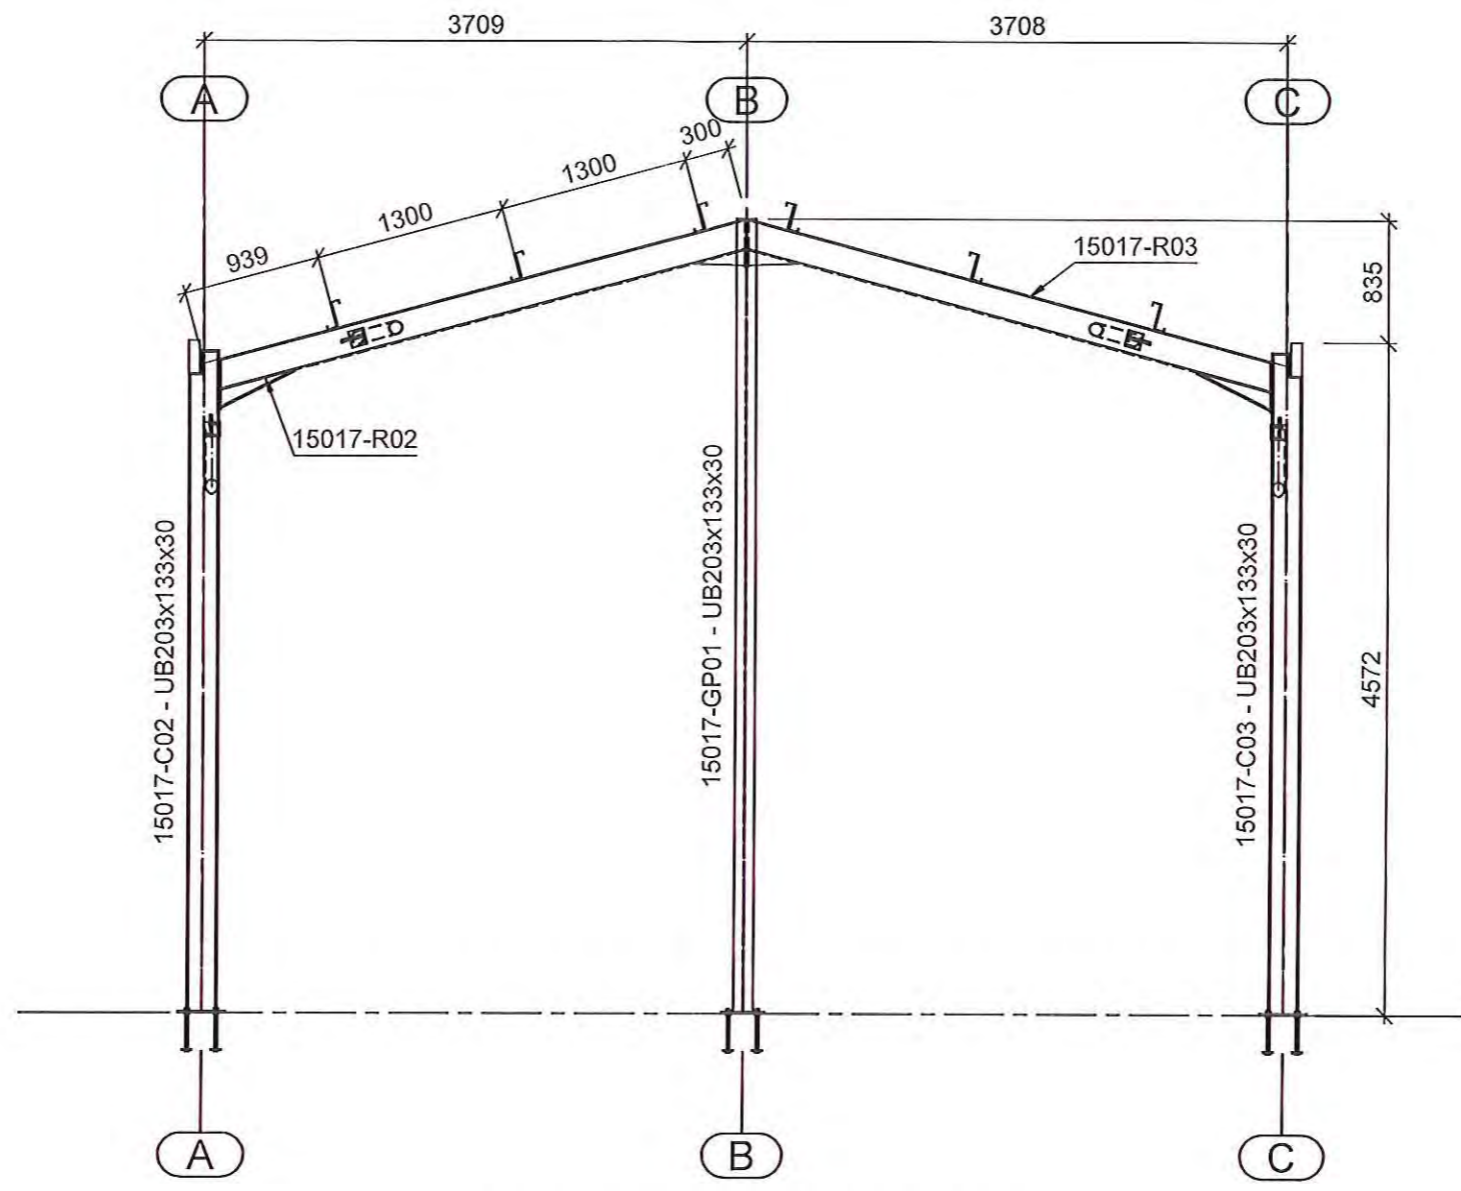


Section on Gridline 1-1

NYMNP
10 MAY 2017

General Notes
 1. All holes 22Ø U.N.O.
 2. This drawing must not be scaled.

Index	Date	Description	Author
<i>Buildings-UK.com</i>		CONTRACT	Graham Jones
		DESCRIPTION	Elevation on 1-1
DRAWN BY SJE	DATE 02/05/2017	SCALE 1:50	JOB No. 15044
		DRG No. [S] - 101	Rev. Rev0

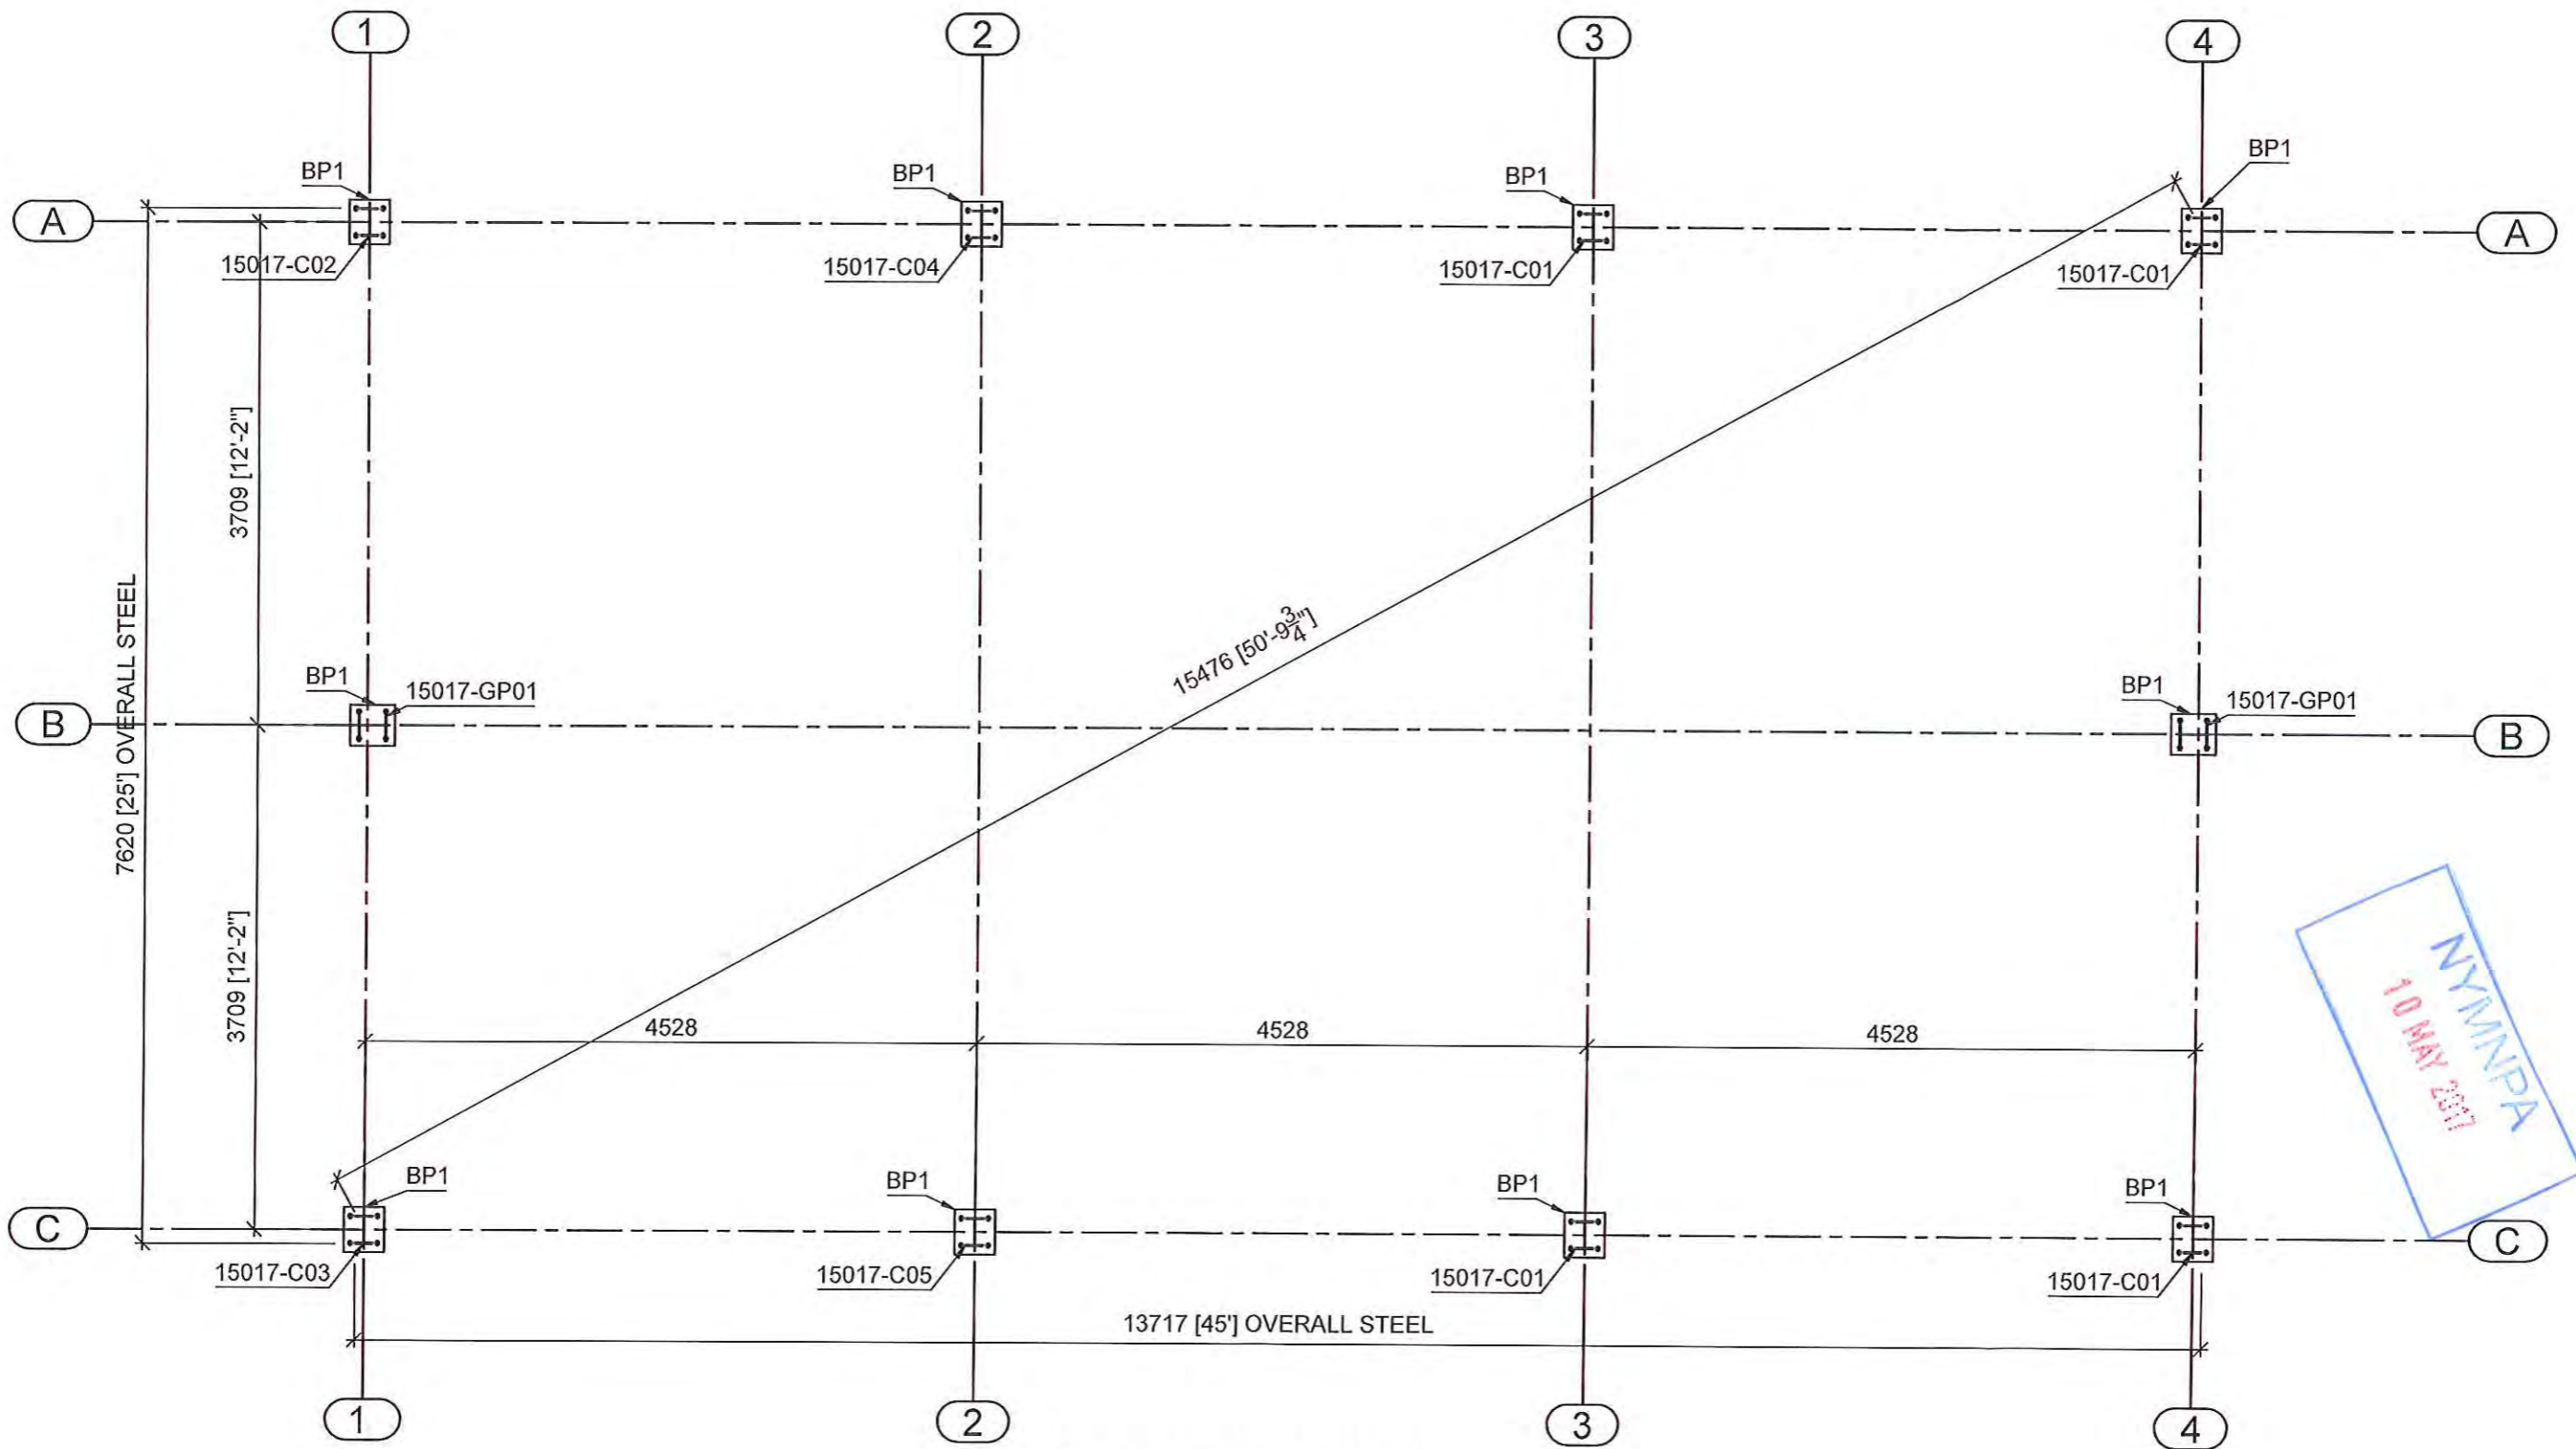

NYMNP
 10 MAY 2017

Stanchion Layout Plan

Index	Date	Description	Author
<i>Buildings-UK.com</i>		CONTRACT	Graham Jones
		DESCRIPTION	Ground Works Layout
DRAWN BY	DATE	SCALE	JOB No.
SJE	02/05/2017	1:50	15044
		DRG No.	Rev.
		[S] - 103	Rev0