
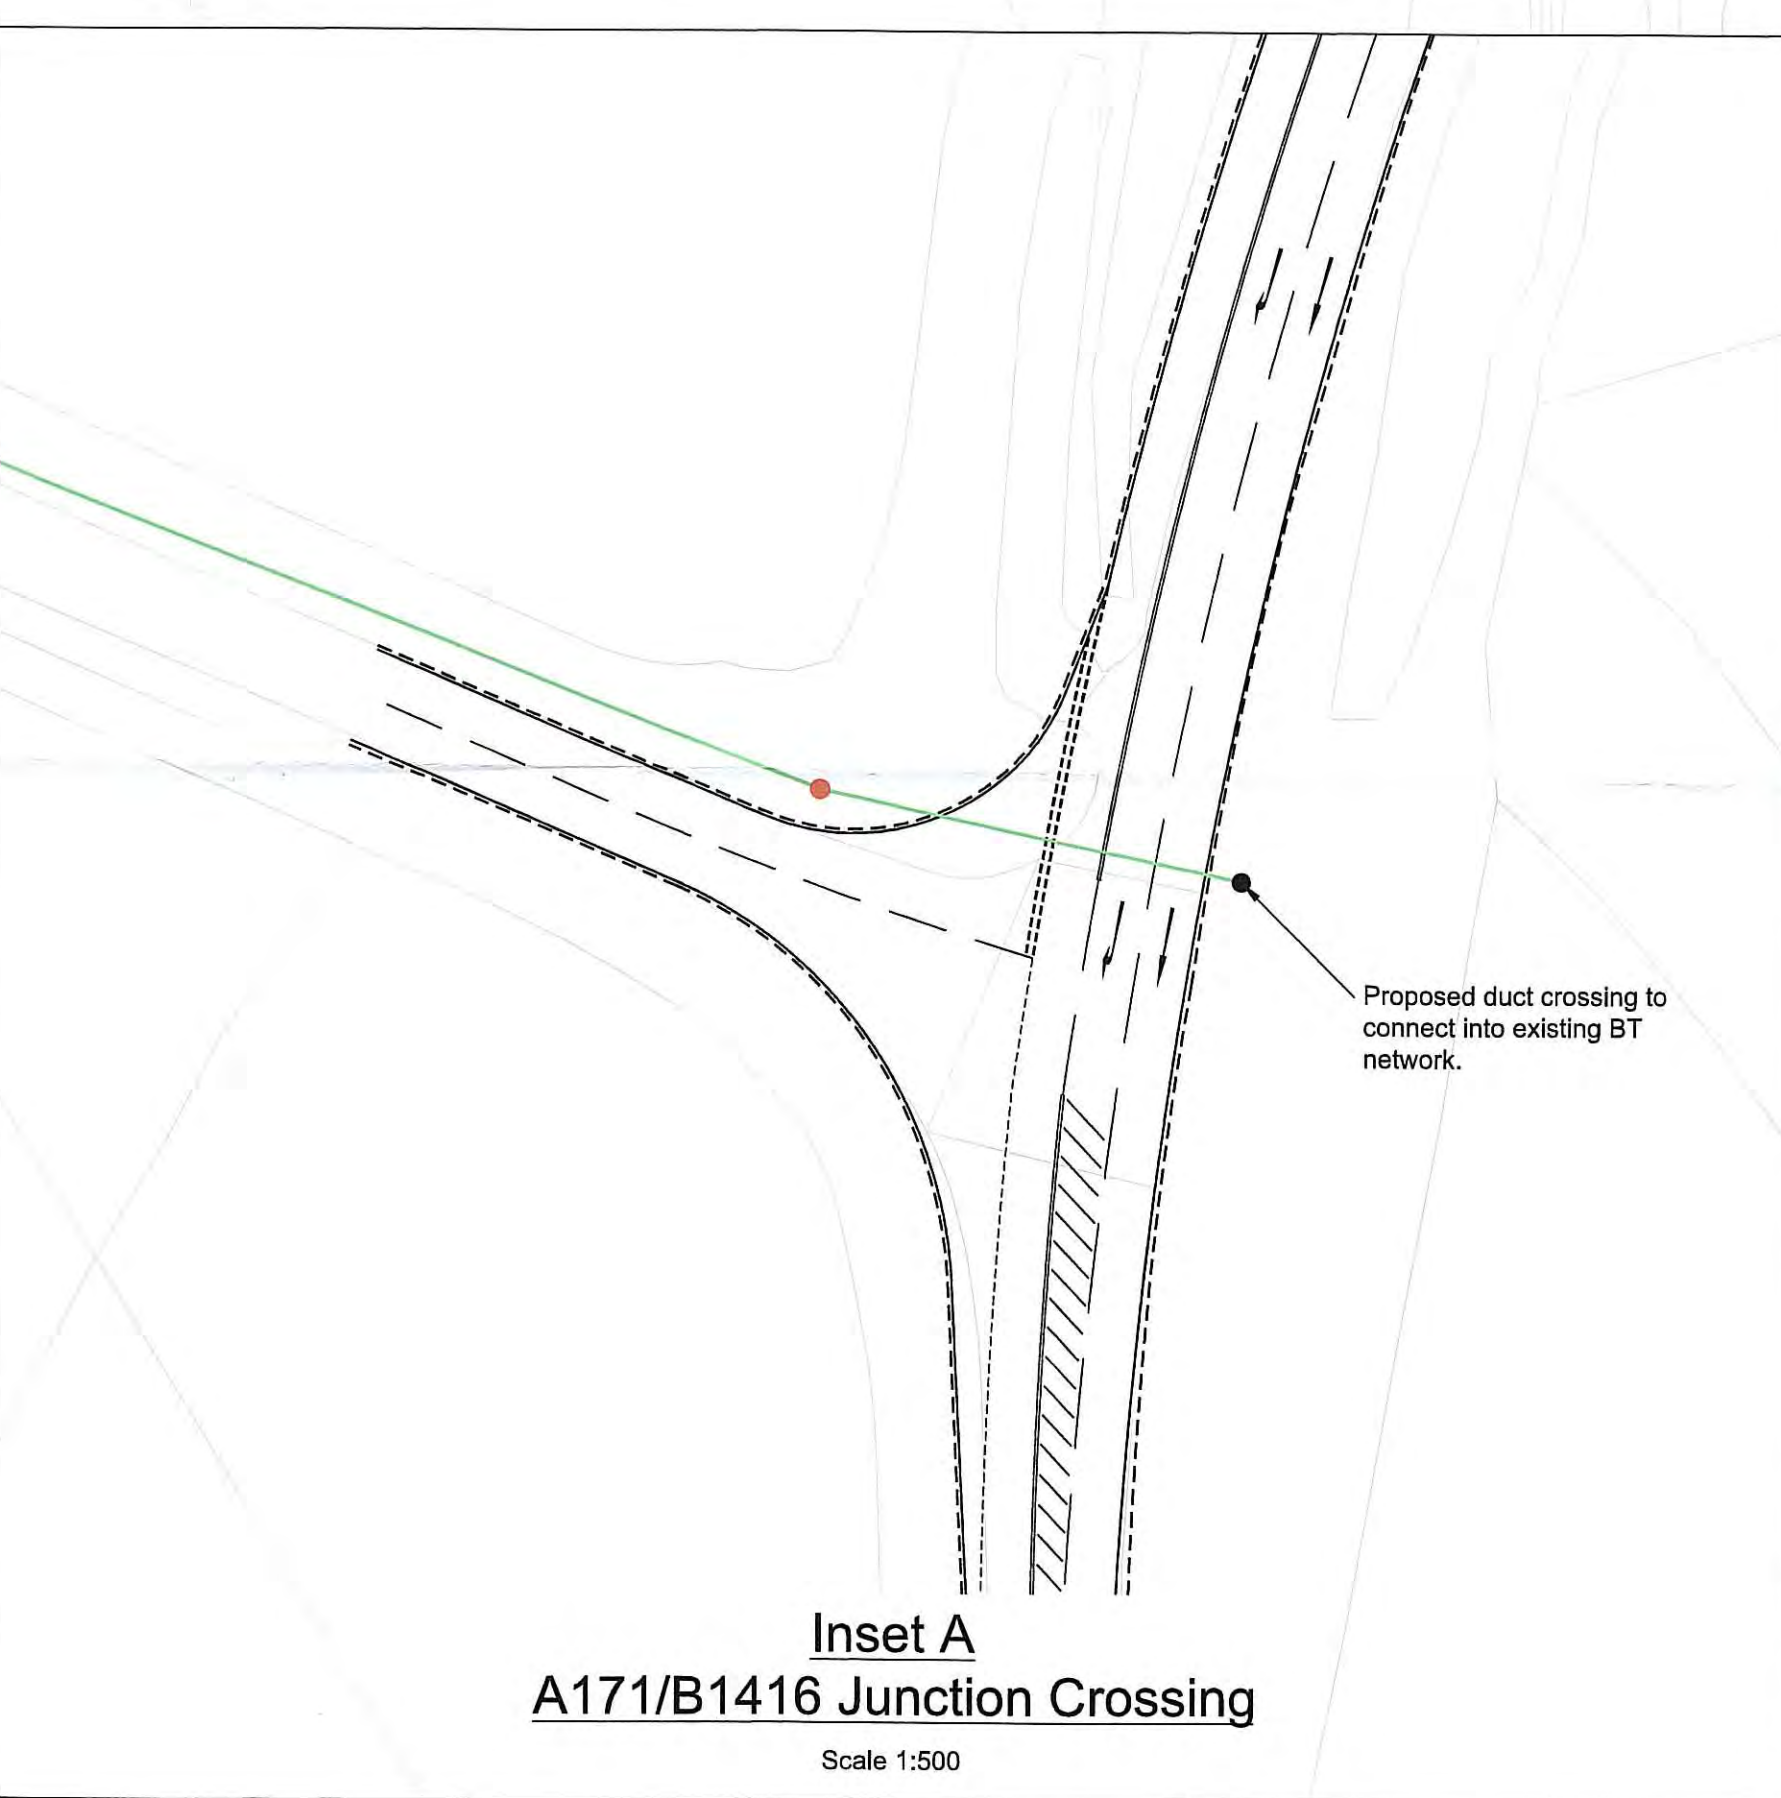


- Notes:
- All detail dimensions are in millimetres.
  - Installation subject to agreement with BT.
  - All backfill to be placed and compacted in accordance with "New Roads and Street Works Act 1991".
  - BT joint boxes can either be a brick built chamber or stakkabox. These are to be installed in accordance to BT specifications and manufacturers details.
- Key:
- BT duct route (to be installed in the Northern Carriageway Verge)
  - Proposed BT Joint Box location (maximum spacing 200m) & Directional drilling launch pit (10m x 2m)
  - Directional drilling receiving pit (4m x 2m) located 100m from launch pits
  - Existing BT network

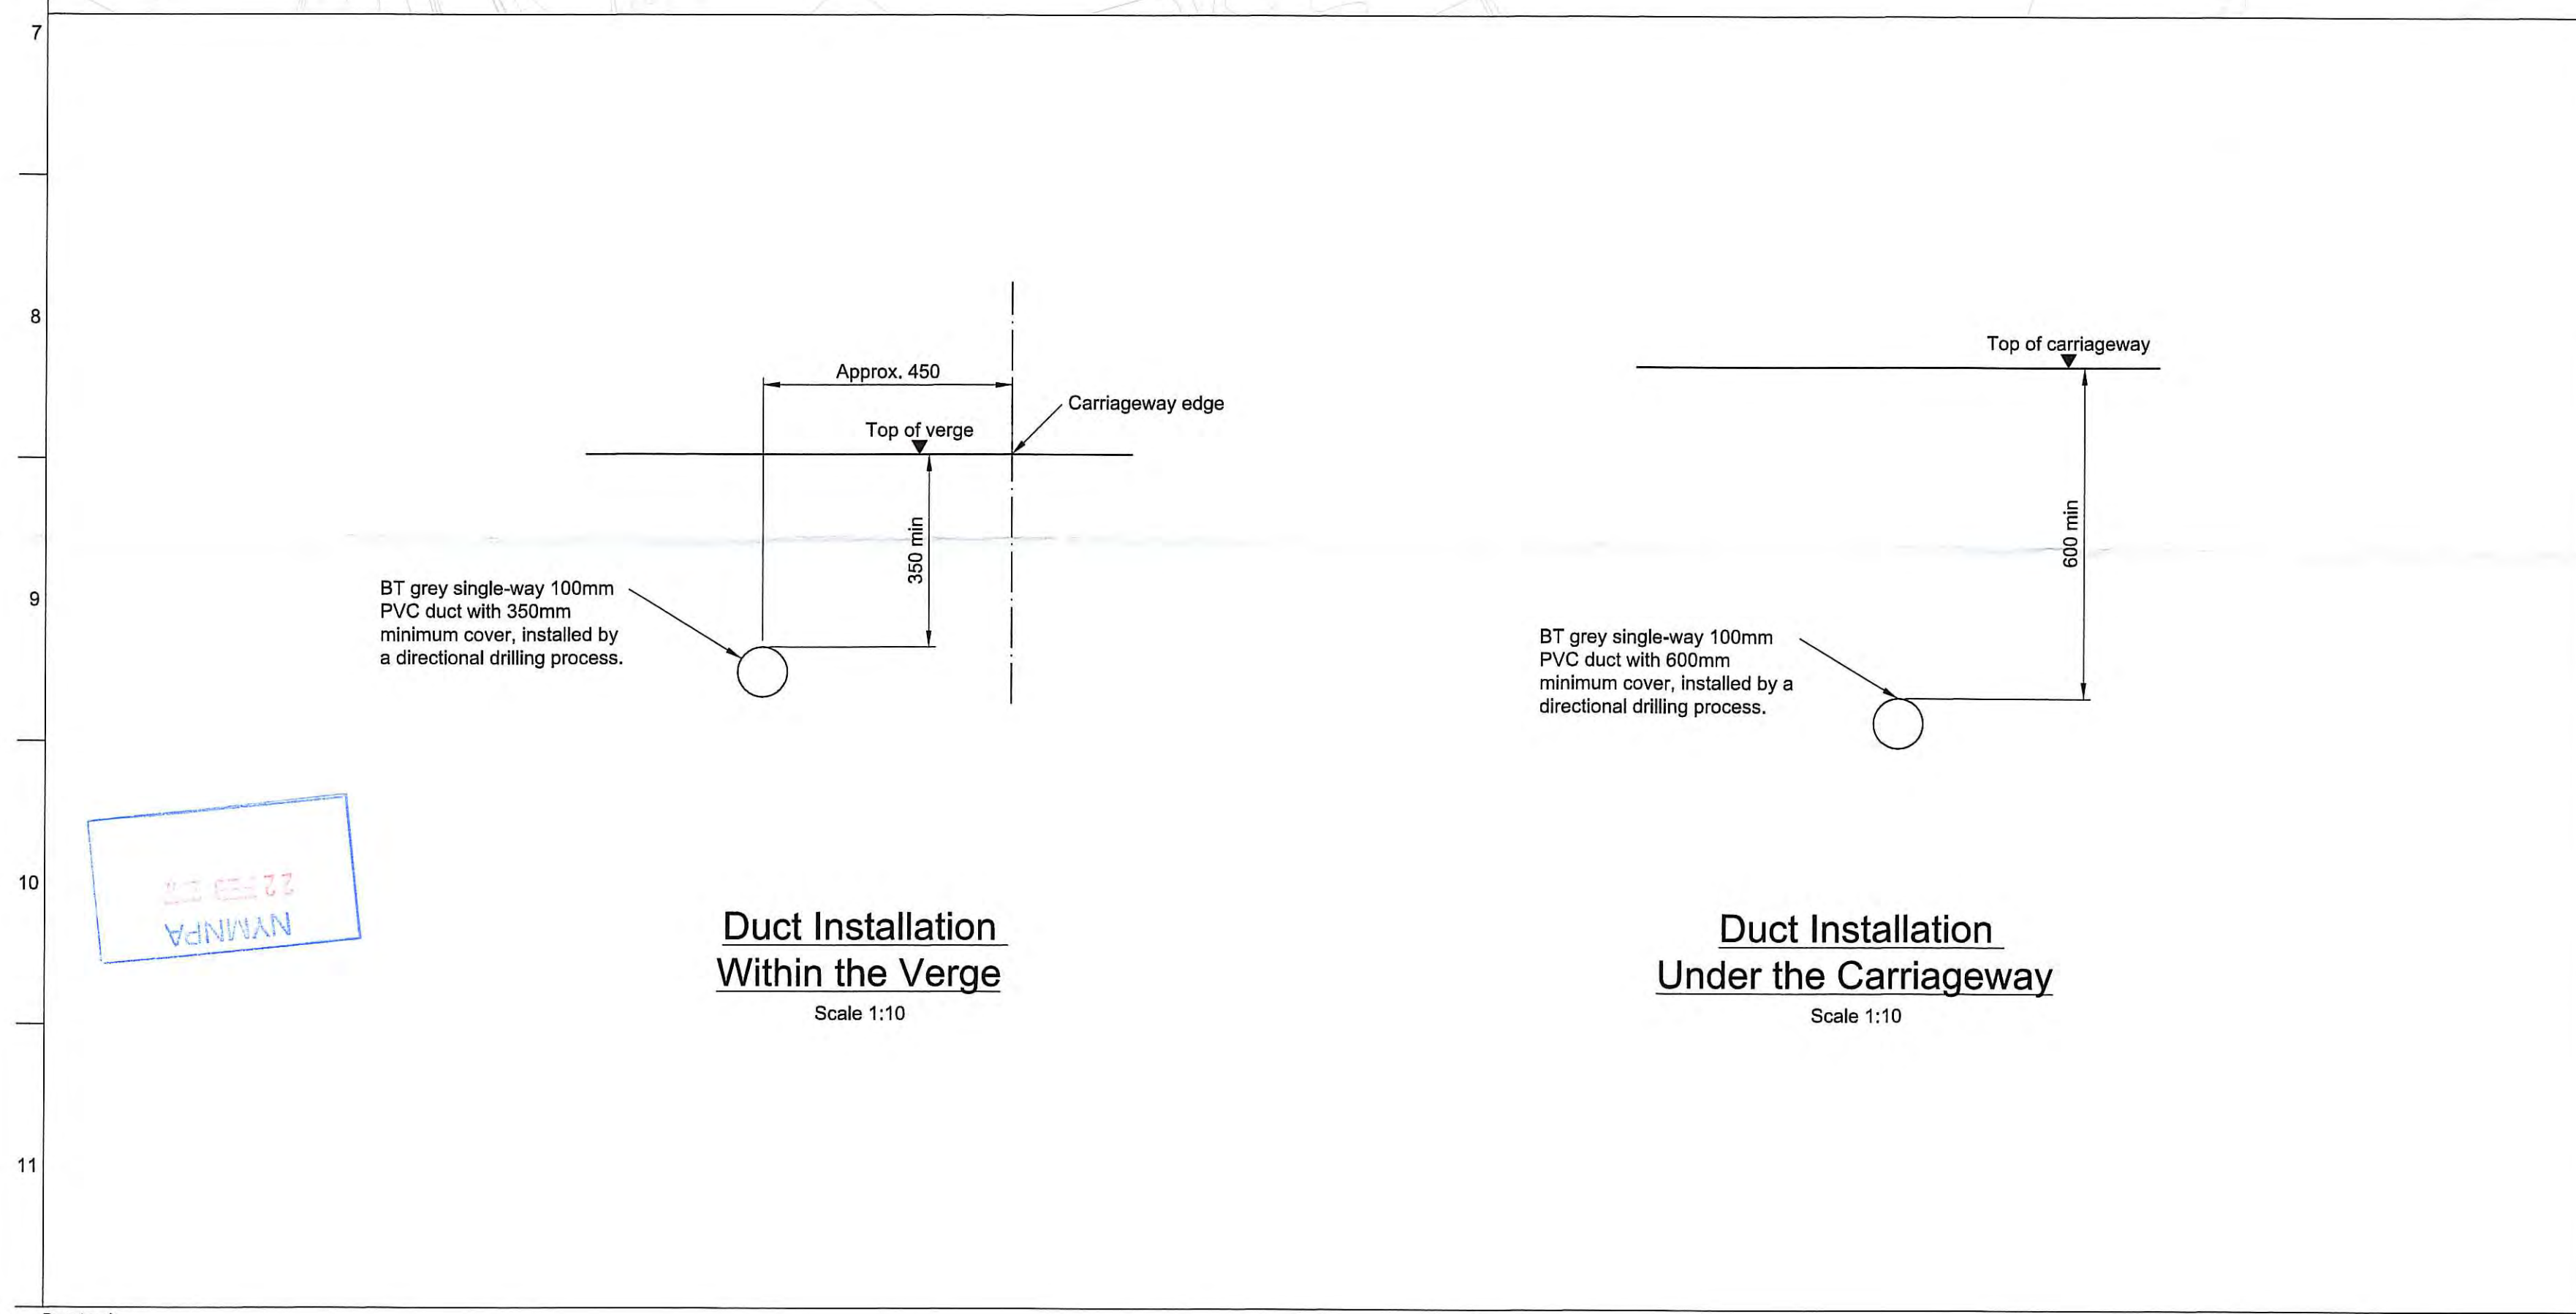

1	22/02/17	JB	CW	AG
Issue				
0	16/02/17	JB	CW	AG
Issue				
B	02/02/17	JB	CW	AG
Draft issue				
A	31/01/17	JB	CW	AG
Draft issue				
Issue	Date	By	Chkd	Appd

**ARUP**

Admiral House, Rose Wharf,  
78 East Street | Leeds | LS2 3PL  
www.arup.com

Client  
**Sirius Minerals Plc**

Job Title  
**York Potash**

**Dove's Nest Farm  
BT Fibre Connection**

Scale at A1: 1:5000

Discipline: Highways

Job No: 253285 | Drawing Status: Draft

Drawing No: YP-P4-DNF-CU-003 | Issue: 1