




e a s t

n o r t h

w e s t

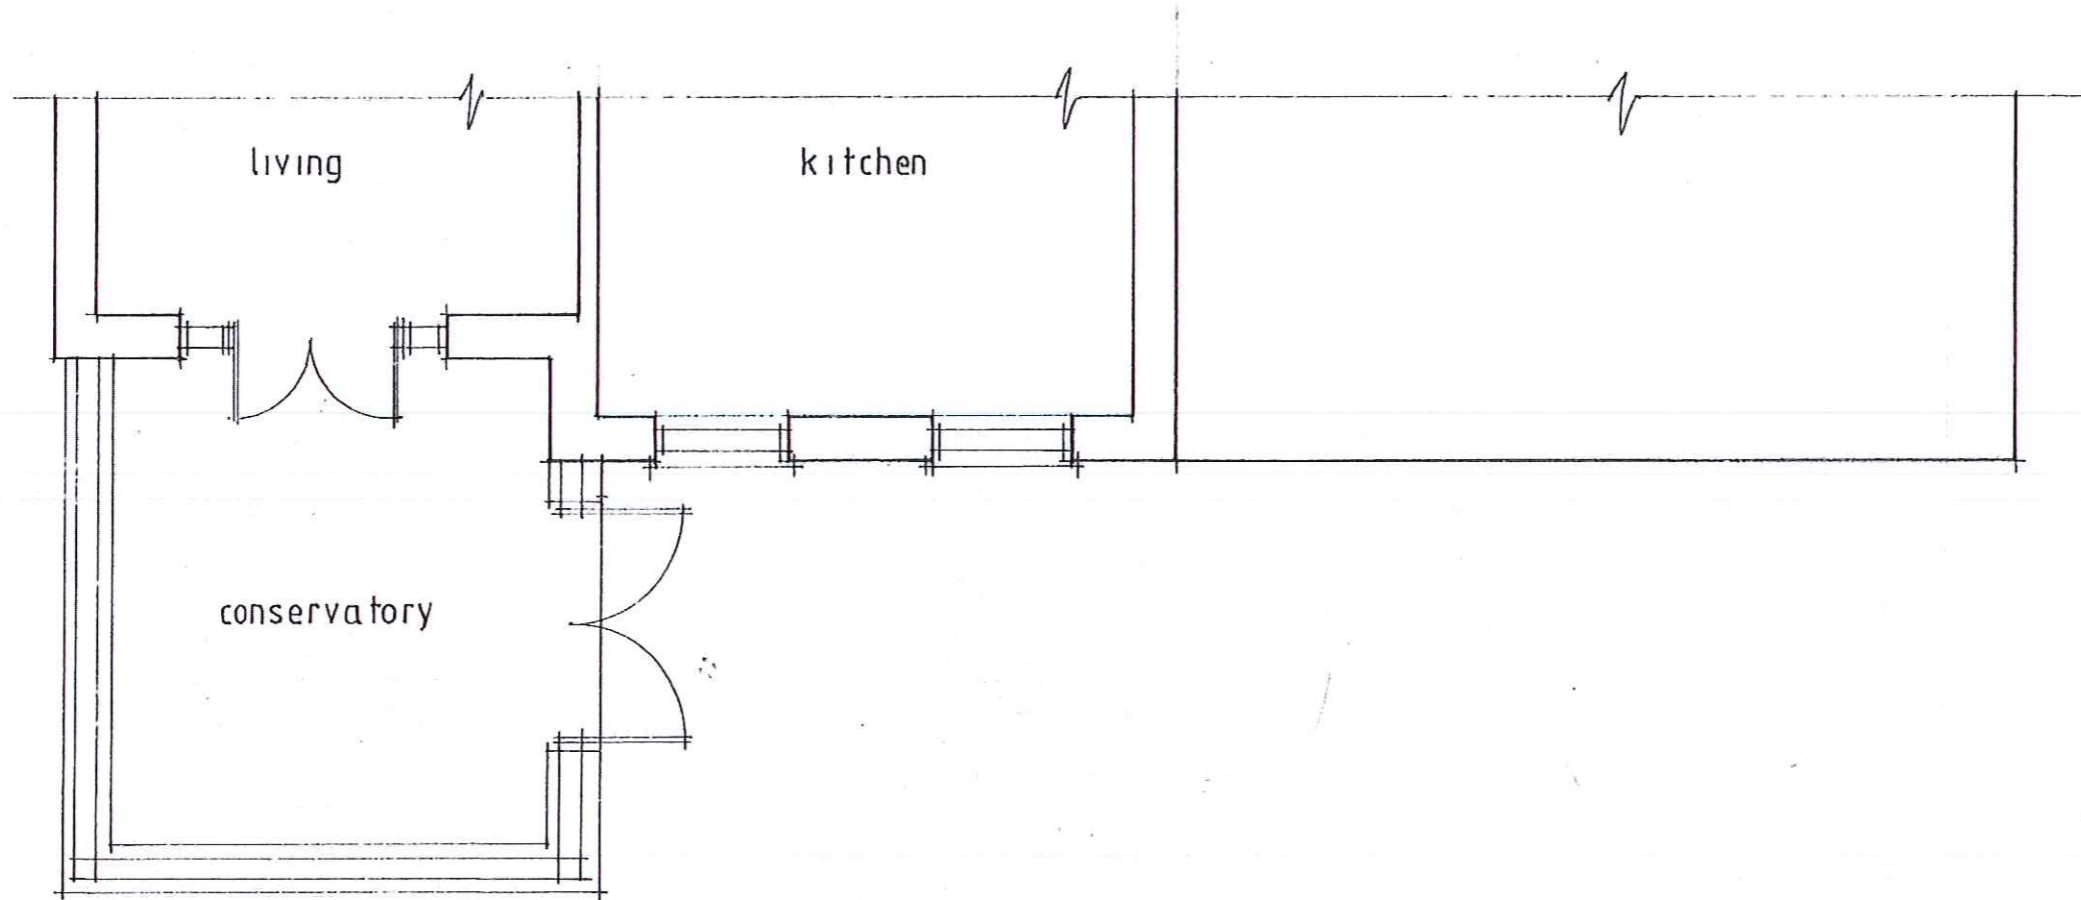

living

kitchen

conservatory

p l a n



NYMNP  
07 APR 2017

**Peter Rayment Design Ltd** architectural designers

Upgang, Westgate, Thornton le Dale  
Pickering YO18 7SG

PART SURVEY DRAWING  
SALAKEE THORNTON LE DALE  
MR & MRS BALDERSON

Scales:	1:50	1:100	A3
No:	280	217	1

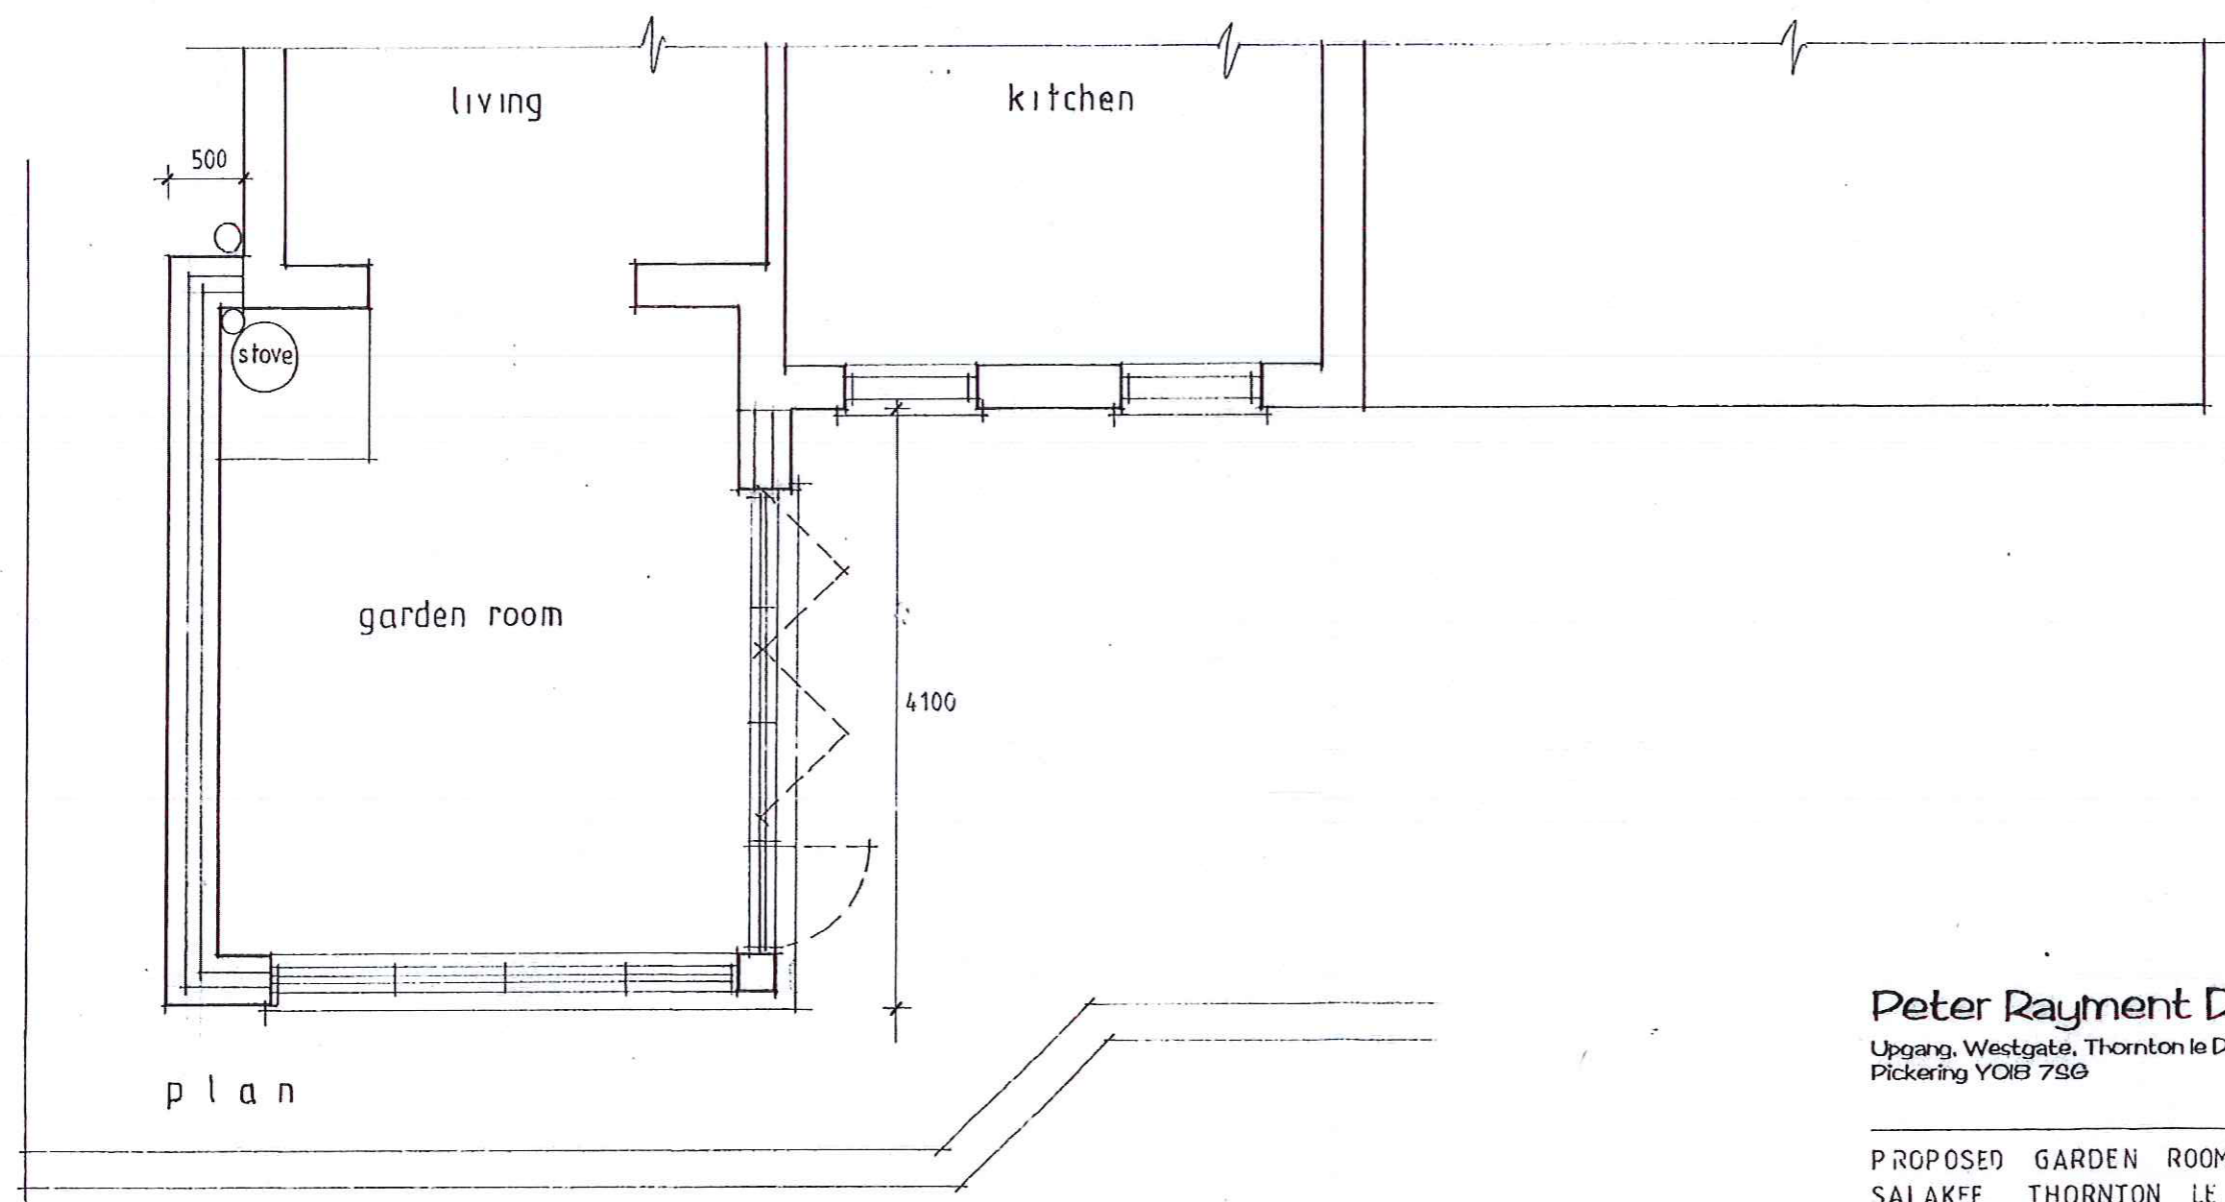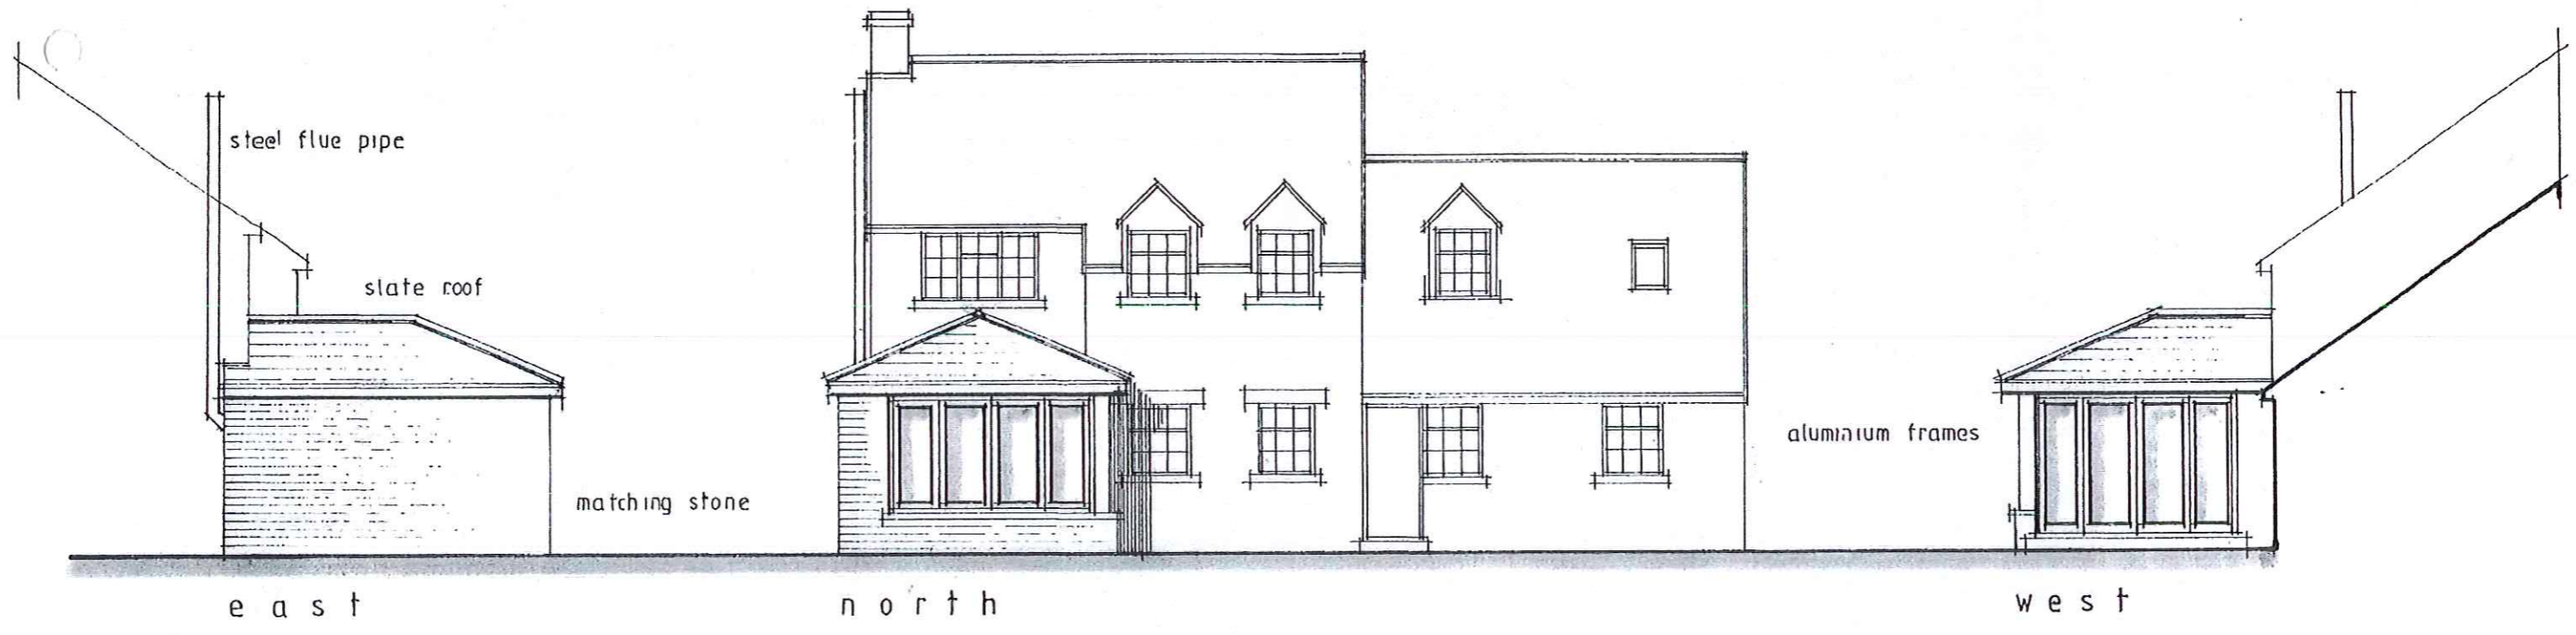

NYMNP  
07 APR 2017

Peter Rayment Design Ltd architectural designers

Uppang, Westgate, Thornton le Dale  
Pickering YO18 7SE

PROPOSED GARDEN ROOM  
SALAKEE THORNTON LE DALE  
MR & MRS BALDERSON

Scales: 1:50 1:100 A3  
No: 280 217 2