
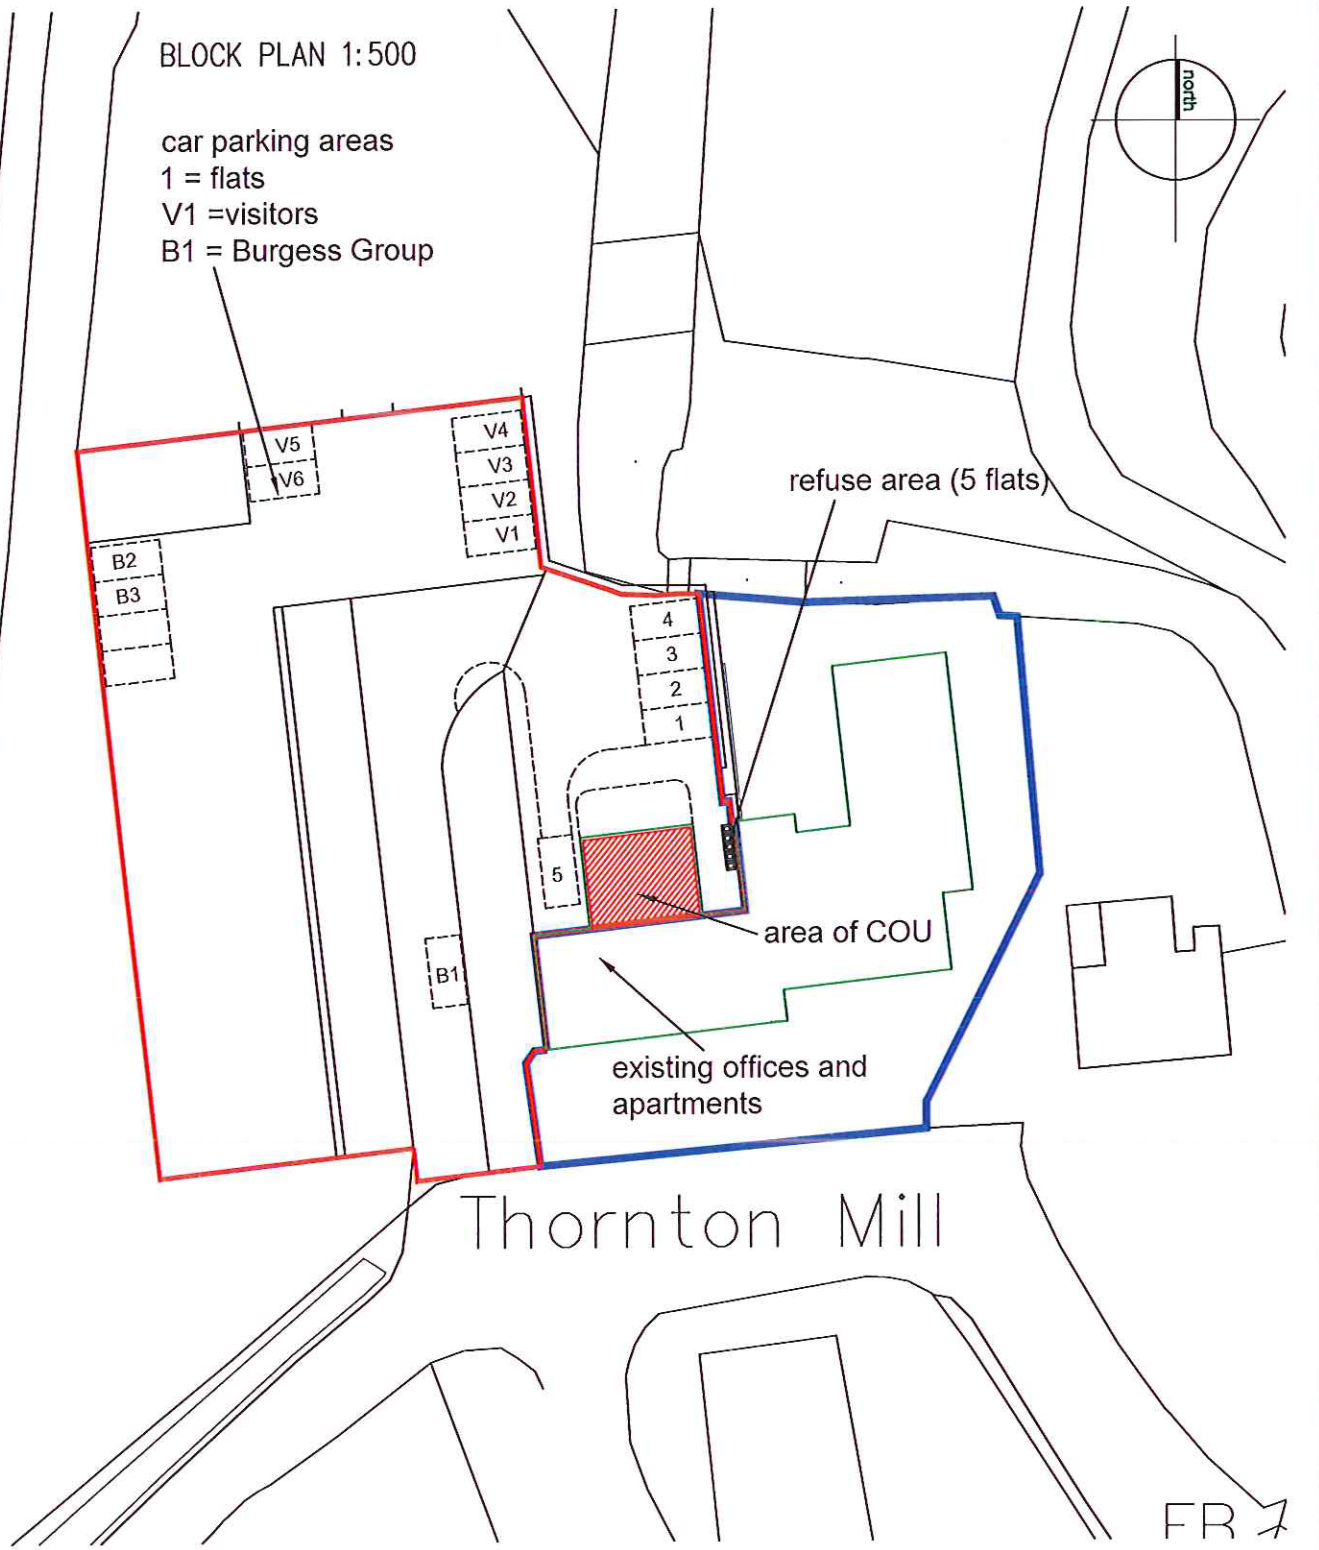


BLOCK PLAN 1:500

car parking areas
1 = flats
V1 = visitors
B1 = Burgess Group

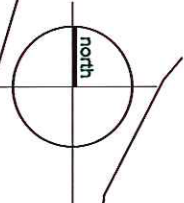

©Crown Copyright. All rights reserved. Licence no. 100019980

DO NOT SCALE FROM THIS DRAWING. IF IN DOUBT PLEASE ASK
ALL DIMENSIONS MUST BE CHECKED ON SITE WHERE POSSIBLE
THIS DRAWING MUST NOT BE REPRODUCED IN WHOLE OR PART WITHOUT
WRITTEN AUTHORITY

Amendments	

Nicholas W Greenhalgh Dip Arch. R.I.B.A.
Chartered Architect Cedar Studio Designs Limited
42 Town St. Old Malton Malton N. Yorks. YO17 7HD

client The Burgess Group
project Victory Mill, Thornton Le Dale
title Block Plan
job ref 17/B27/OS04 scale 1:500

@A4