



Planning


Nicholas W Greenhalgh Dip Arch. R.I.B.A.
Chartered Architect Cedar Studio Designs Limited
42 Town St. Old Malton Malton N. Yorks. YO17 7HD



Amendments

DO NOT SCALE FROM THIS DRAWING. IF IN DOUBT PLEASE ASK ALL DIMENSIONS MUST BE CHECKED ON SITE WHERE POSSIBLE THIS DRAWING MUST NOT BE REPRODUCED IN WHOLE OR PART WITHOUT WRITTEN AUTHORITY

client The Burgess Group
project Victory Mill Studio Apartment
title Elevations
job ref 17/B27/P/04 scale 1:100

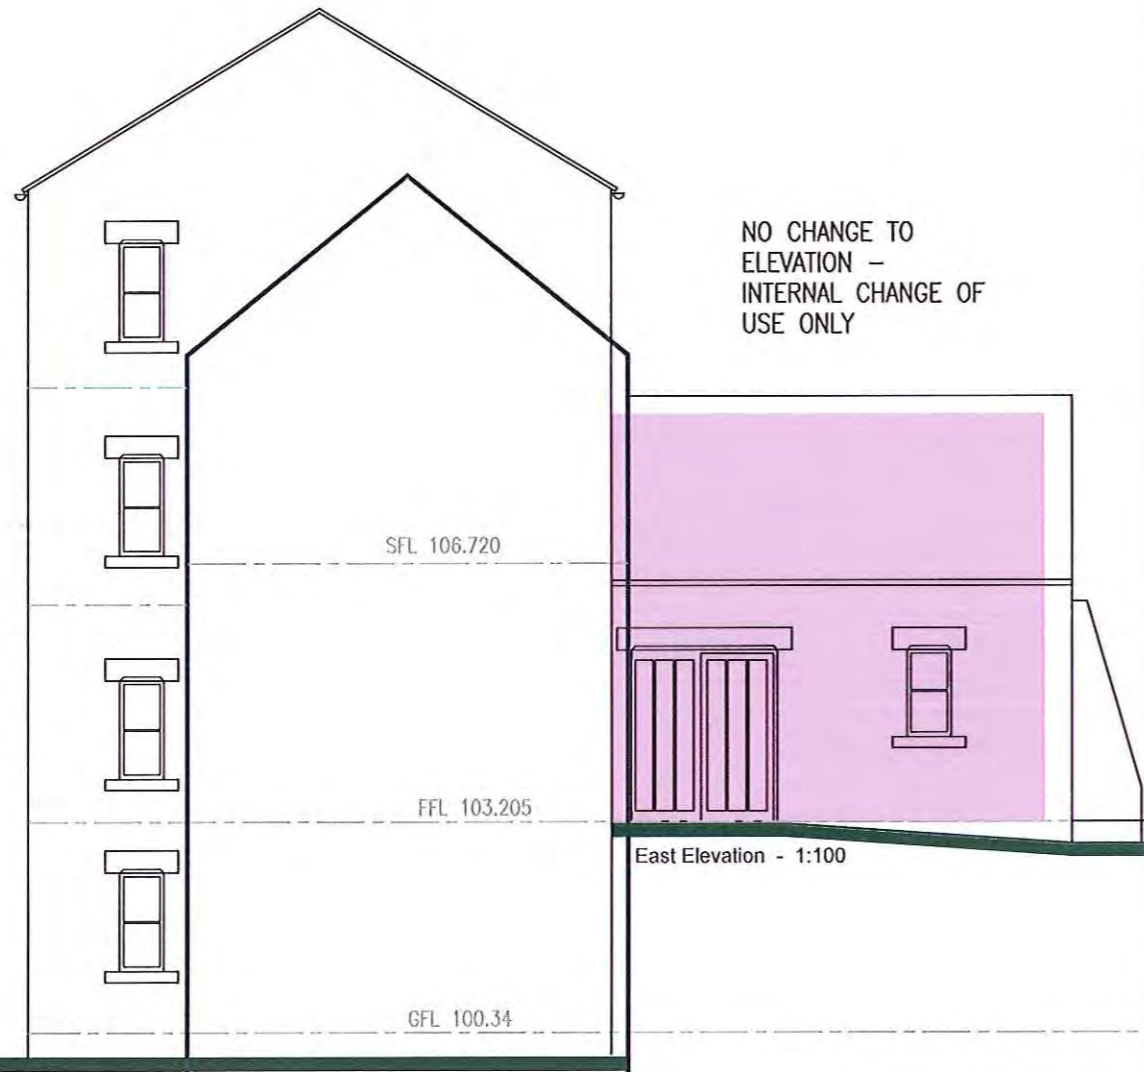

side elevation (East)



side elevation (West)

Planning

Nicholas W Greenhalgh Dip Arch. R.I.B.A.
Chartered Architect Cedar Studio Designs Limited
42 Town St. Old Malton Malton N. Yorks. YO17 7HD






Amendments

DO NOT SCALE FROM THIS DRAWING. IF IN DOUBT PLEASE ASK
ALL DIMENSIONS MUST BE CHECKED ON SITE WHERE POSSIBLE
THIS DRAWING MUST NOT BE REPRODUCED IN WHOLE OR PART WITHOUT
WRITTEN AUTHORITY

client The Burgess Group
project Victory Mill Studio Apartment
title Elevations
job ref 17/B27/P/03 scale 1:100

@ A3

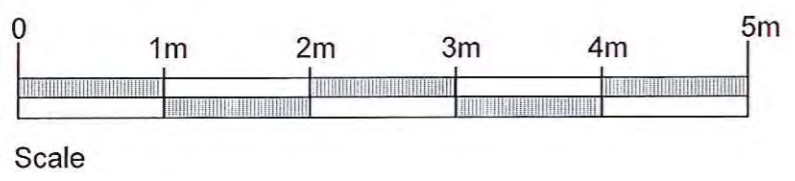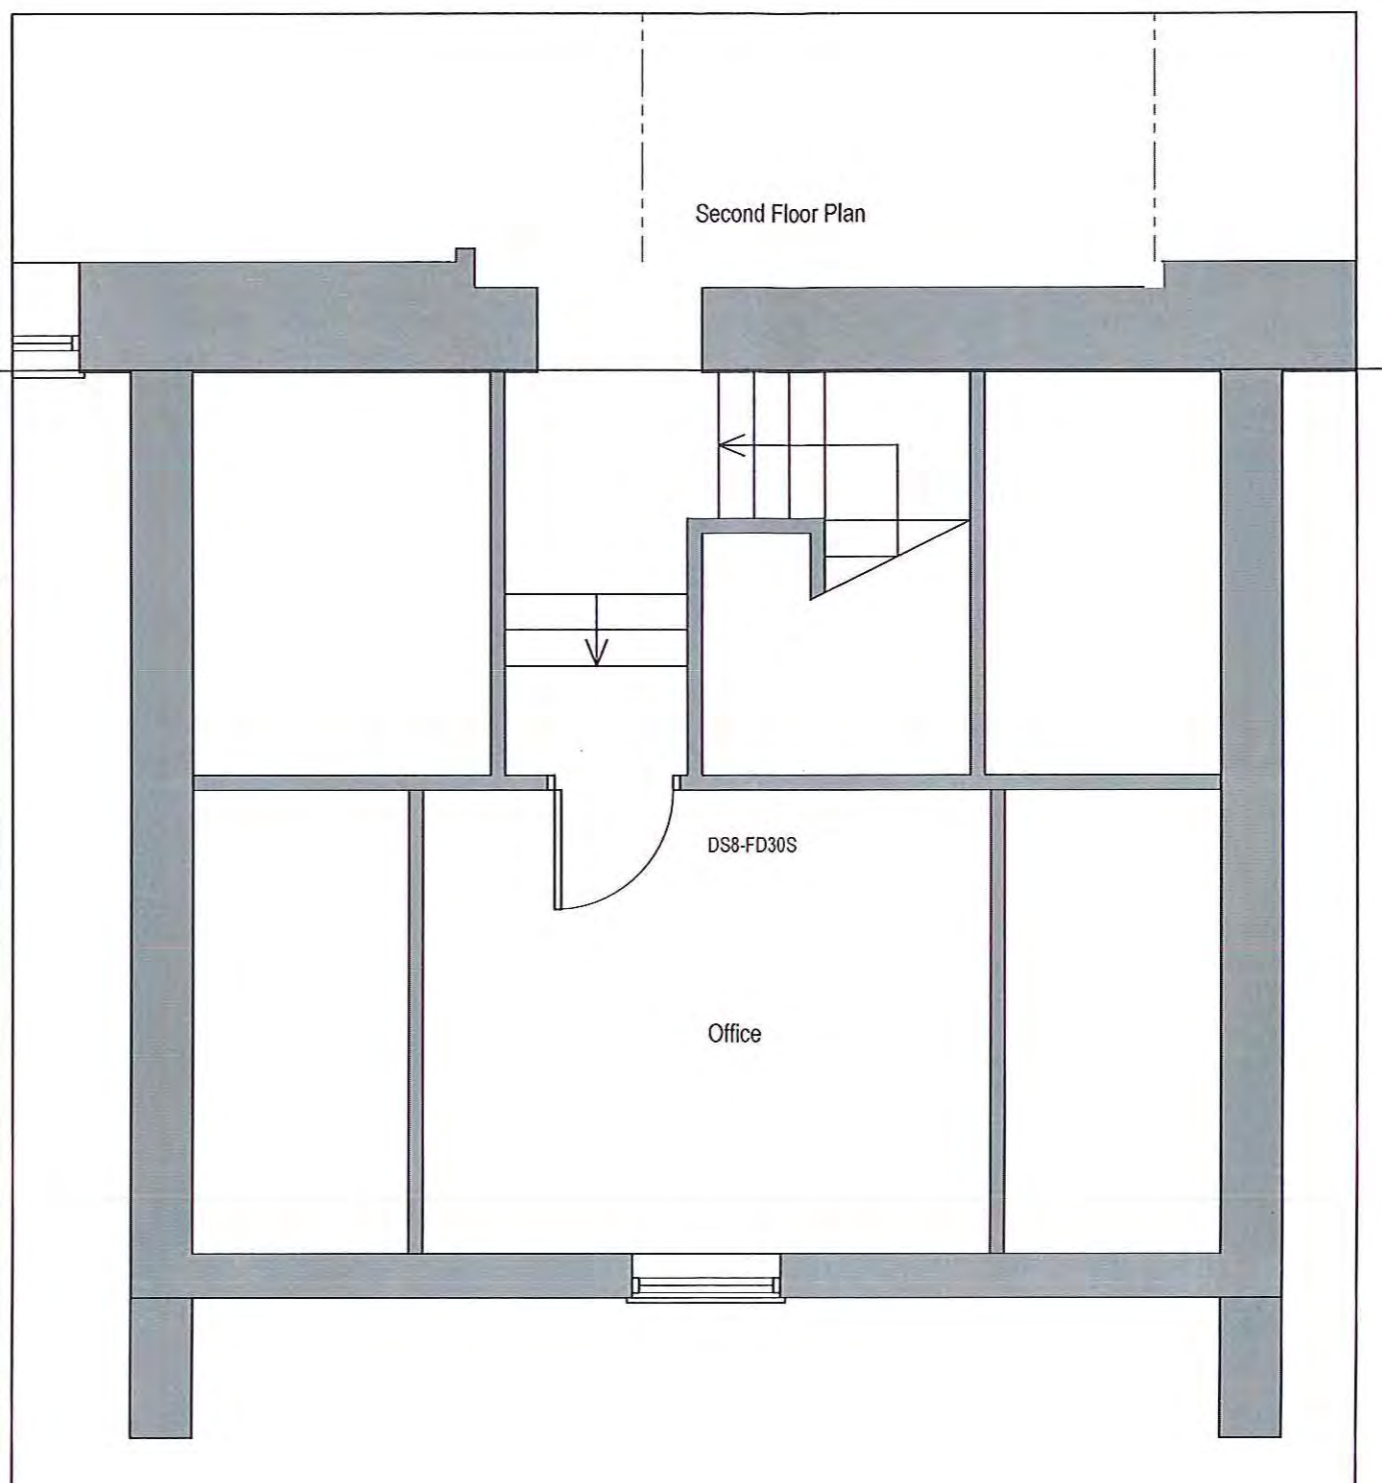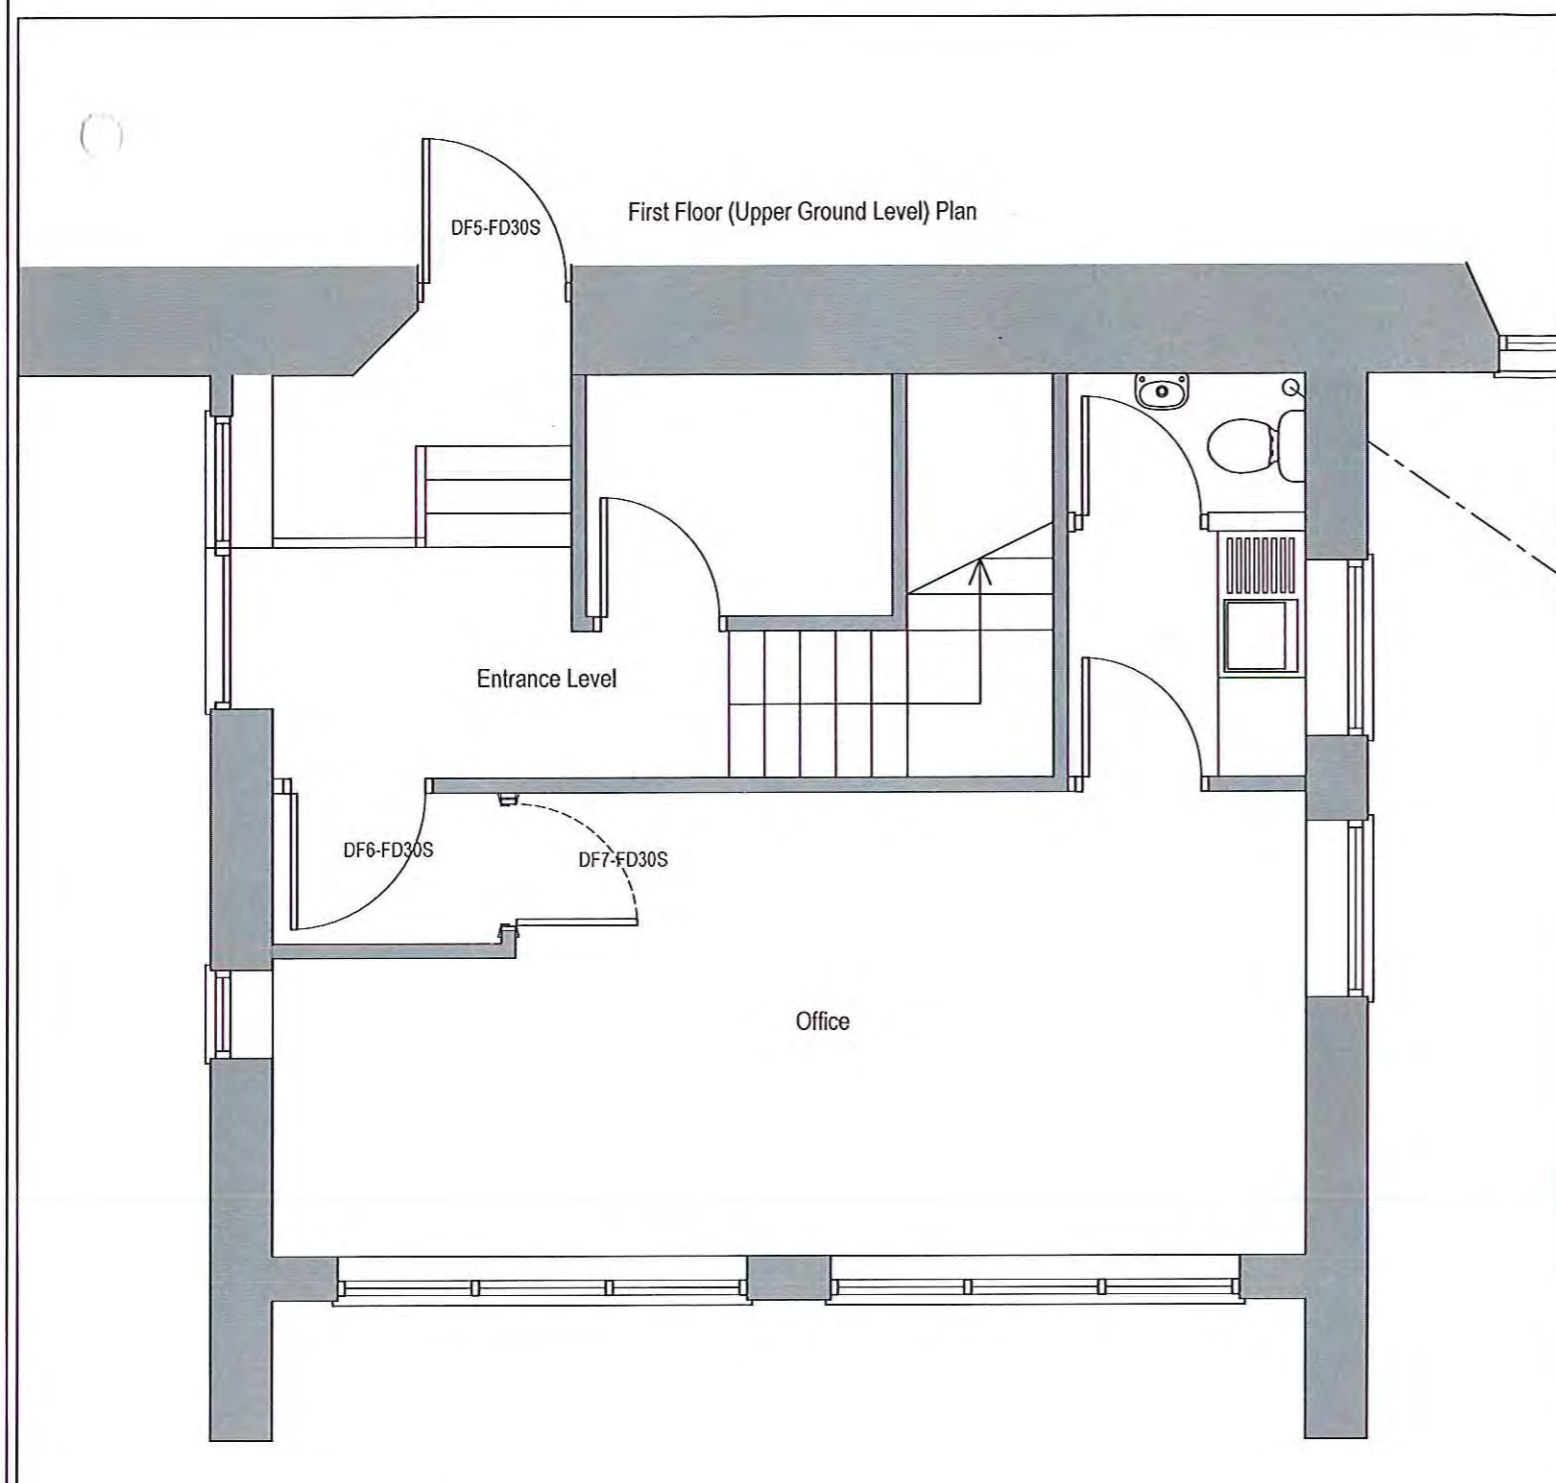

Nicholas W Greenhalgh Dip Arch. R.I.B.A.
Chartered Architect Cedar Studio Designs Limited
42 Town St. Old Malton Malton N. Yorks. YO17 7HD



Amendments

DO NOT SCALE FROM THIS DRAWING. IF IN DOUBT PLEASE ASK
ALL DIMENSIONS MUST BE CHECKED ON SITE WHERE POSSIBLE
THIS DRAWING MUST NOT BE REPRODUCED IN WHOLE OR PART WITHOUT
WRITTEN AUTHORITY

client The Burgess Group
project Victory Mill Studio Apartment
title Ground & First Floor (Existing)
job ref 17/B27/P/02 scale 1:50

