


NYMND/  
20 APR 2017




OS MasterMap 1250/2500/10000 scale  
 21 March 2017, ID: BW1-00609511  
[www.blackwellmapping.co.uk](http://www.blackwellmapping.co.uk)  
 1:1250 scale print at A4, Centre: 489379 E, 507848 N  
 ©Crown Copyright and database rights 2016 OS  
 100019980

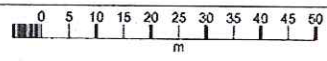

**BLACKWELL'S**  
[www.blackwellmapping.co.uk](http://www.blackwellmapping.co.uk)

BLOCK PLAN  
SCALE 1:500

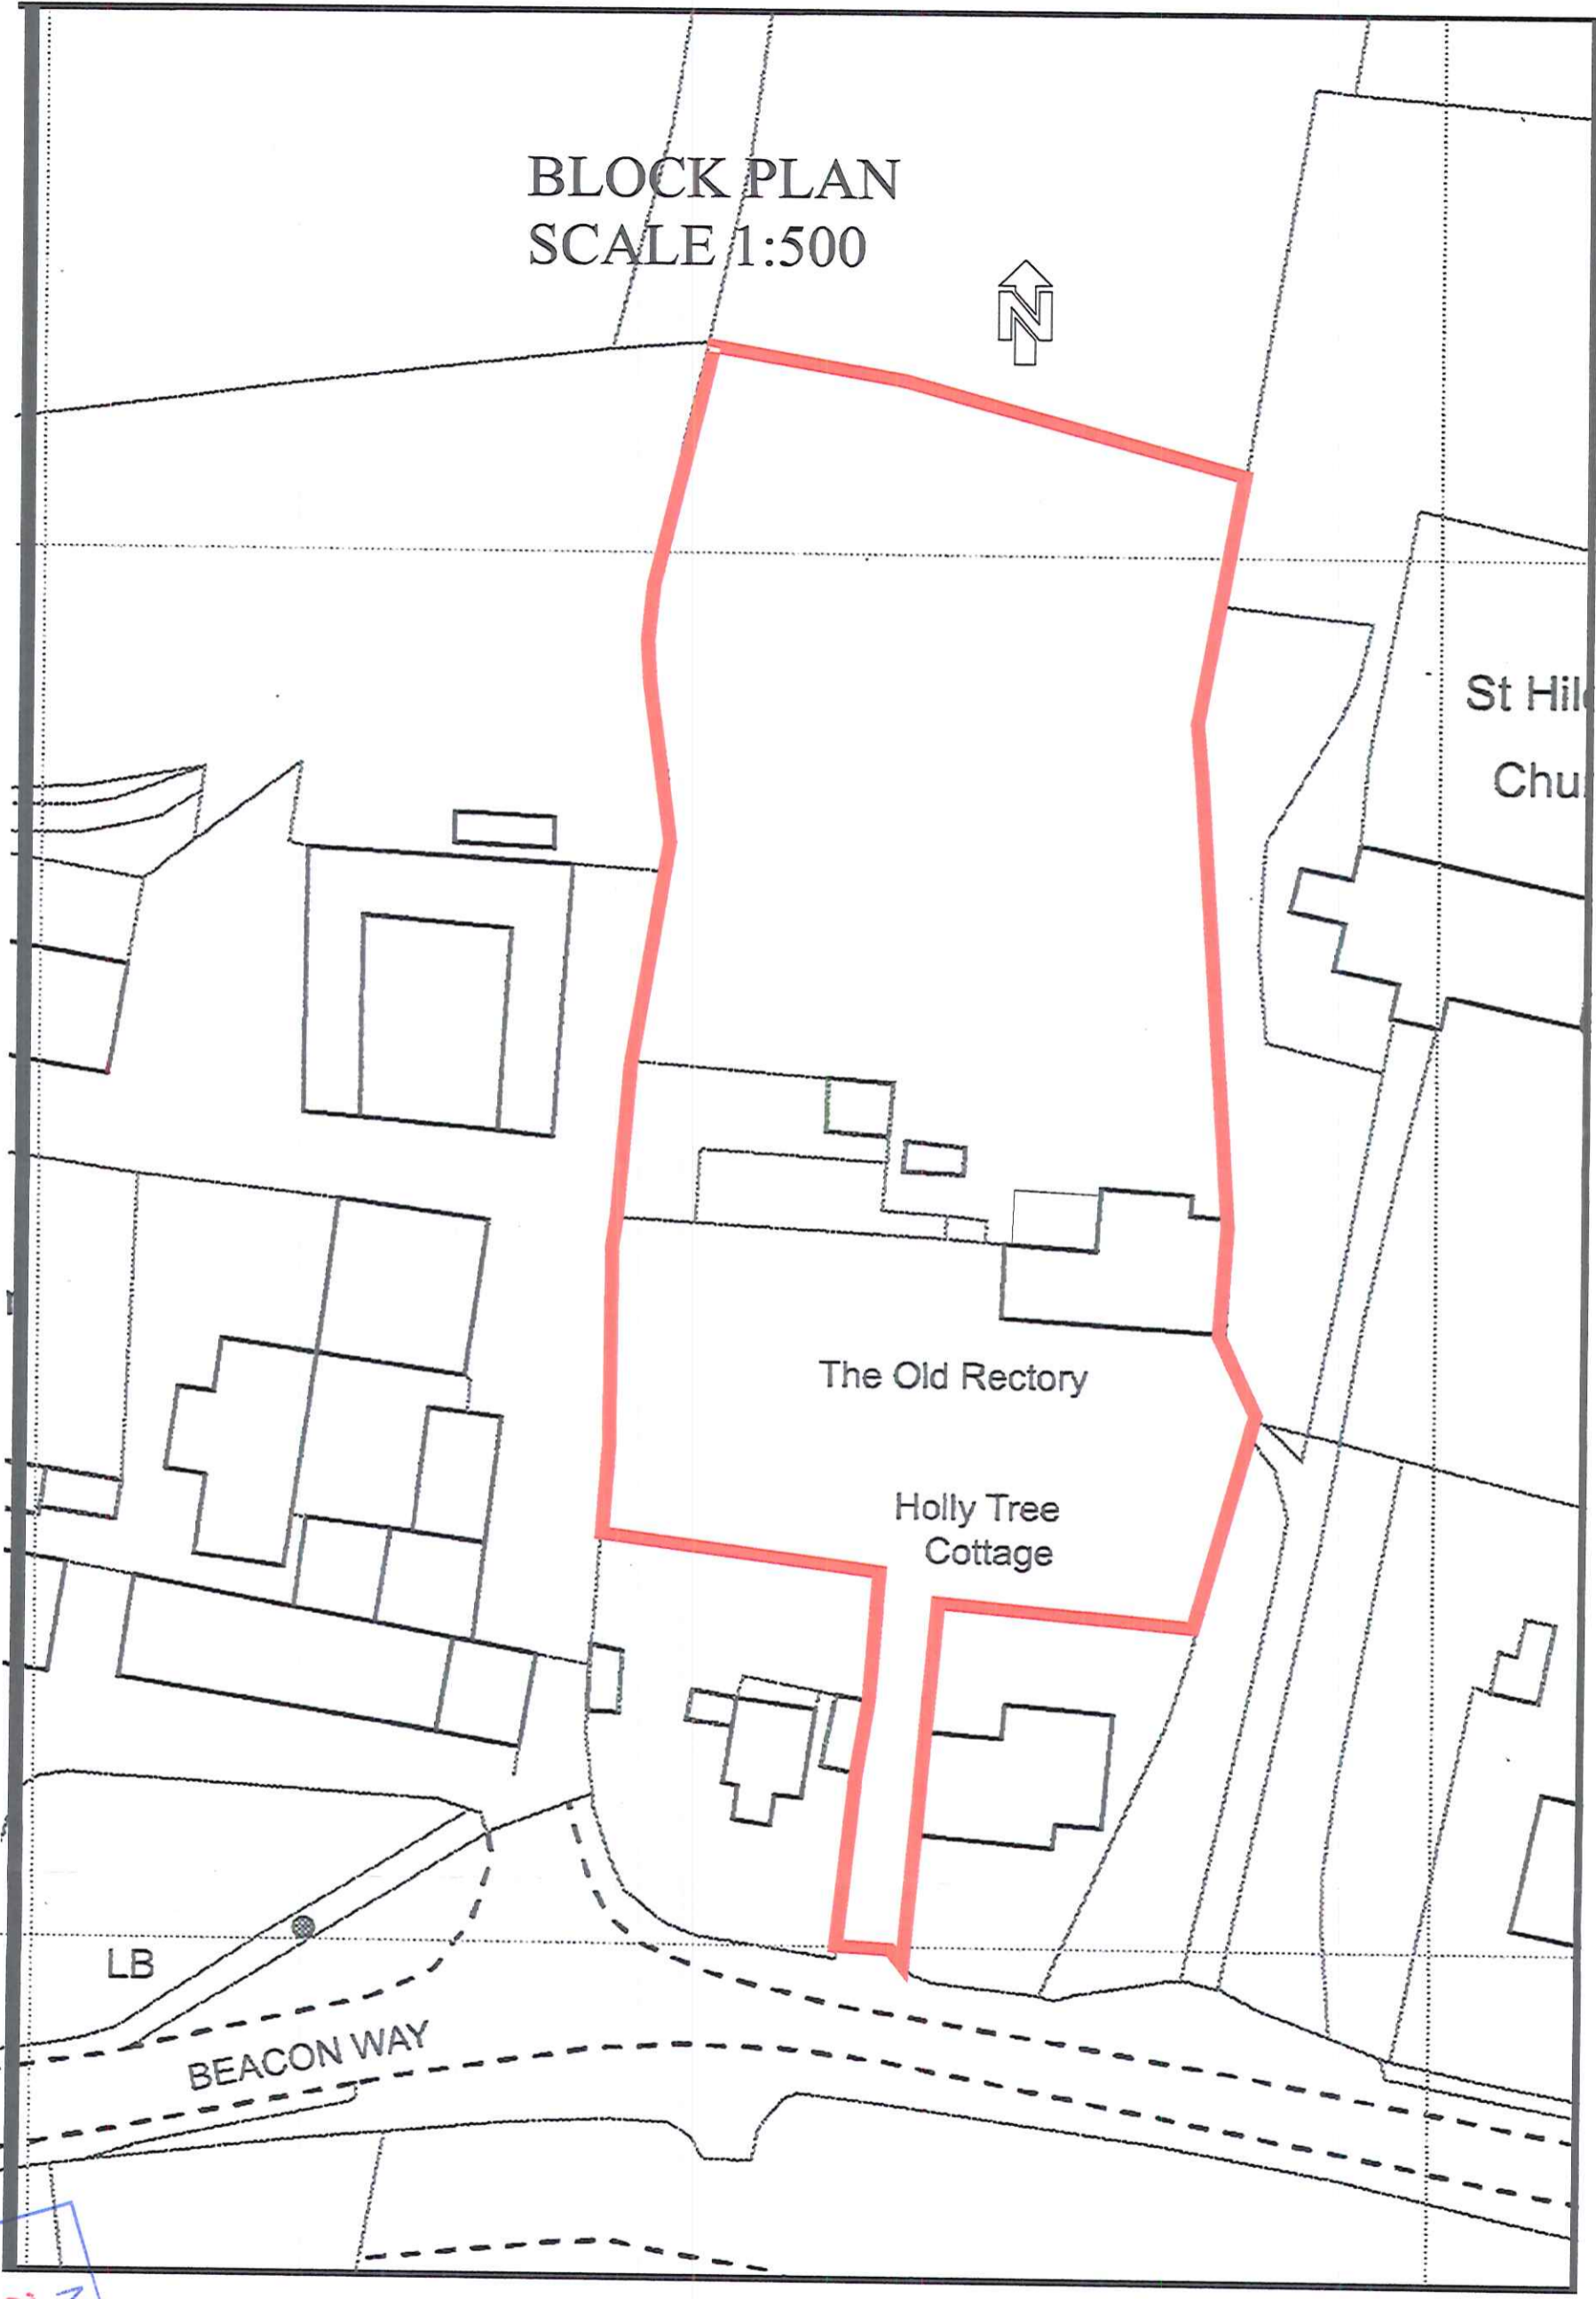

St Hil  
Chu

The Old Rectory

Holly Tree  
Cottage

LB

BEACON WAY

MMWPA  
20 APR 2017