


Location Plan

Scale 1:1250

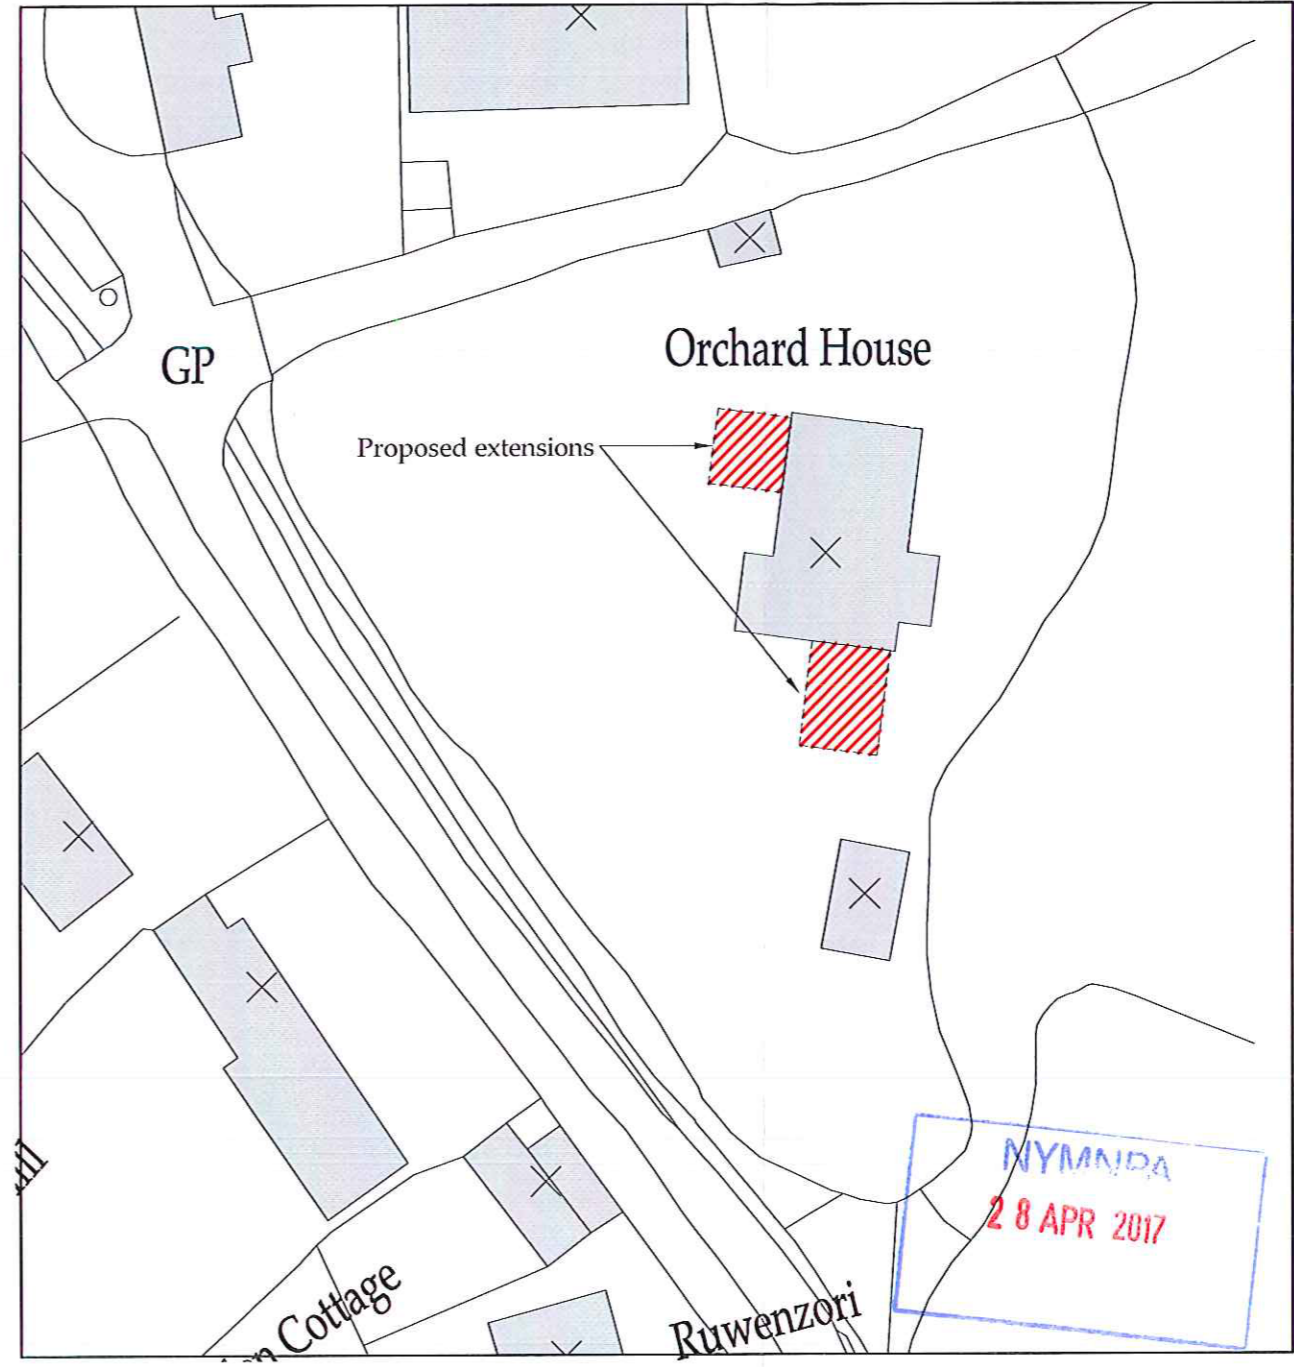

Block Plan

Scale 1:500

Ordnance Survey Licence No. 100002562

b h d partnership

Airy Hill Manor, Whitby, North Yorkshire, UK, YO21 1QB.

www.bhdpartnership.com

DO NOT SCALE from this drawing. Only figured dimensions are to be taken from this drawing.
 The Contractor must verify all dimensions on site before commencing any work or shop drawings.
 The Contractor must report any discrepancies before commencing work. If this drawing exceeds the quantities taken in any way, the Technician is to be informed before work is initiated.
 Work within The Construction (Design and Management) Regulations 2015 is not to start until a Health & Safety Plan has been produced. This drawing is Copyright and must not be reproduced without consent of BHD Partnership Ltd

A	21/03/17	CE	Issued for approval	NID	
REV	DATE	BY	AMENDMENT	CHKD	APVD

CLIENT:
Mr & Mrs Martin

PROJECT:
Orchard House
Newholm

A3 DRN: C Eynon DATE: 21/03/17
 SCALE: As shown ISSUE: Preliminary

DRAWING TITLE:
Location Plan
and
Block Plan

DRAWING NR:
D11048-01

REV:
A