



© 2010 Arqiva
All rights reserved. No part of this publication may be reproduced, stored in a retrieval system or transmitted in any form or by any means (electronic, mechanical, photocopying, recording or otherwise), without the prior written consent of the Company.

NOT
BASED UPON FINANCE
SURVEY DIGITAL DATA
WITH THE PERMISSION OF
THE CONTROLLER OF HER
MAJESTY'S STATIONARY
OFFICE, © CROWN
COPYRIGHT. LICENCE NO.
100044560

O.S. LANDRANGER MAP
No. 94

CONTRACTOR:- CAD SERVICES
CONSULTANT:- ARQIVA
CRAWLEY COURT
WINCHESTER
HAMPSHIRE
SO21 2QA

ENGINEER:-

DRAWING
MANAGER:-

PROJ No			
PROJ No			
3	PROJ No 173036 MASTER UPDATE	18/05/12	PS JY
2	PROJ No N/A MASTER UPDATE	21/02/14	JH JF
1	PROJ No N/A FIRST ISSUE	08/08/12	JH JY
ISS	REVISION	DATE	DRN APP



Crawley Court, Winchester, Hampshire, SO21 2QA

SITE No 140032
AISLABY
NEAR TOFT HOUSE FARM
AISLABY
NORTH YORKSHIRE
YO21 1SF

NGR NZ 86310 08790
OS GRID 486310 508790


TITLE
LOCATION PLAN

SCALE SEE DRAWING


DRAWN JH 03/08/12

APPROVED JY 18/05/15

DRG No. Sheet 1 of 1 Rev
140032-00-004-ML003 3

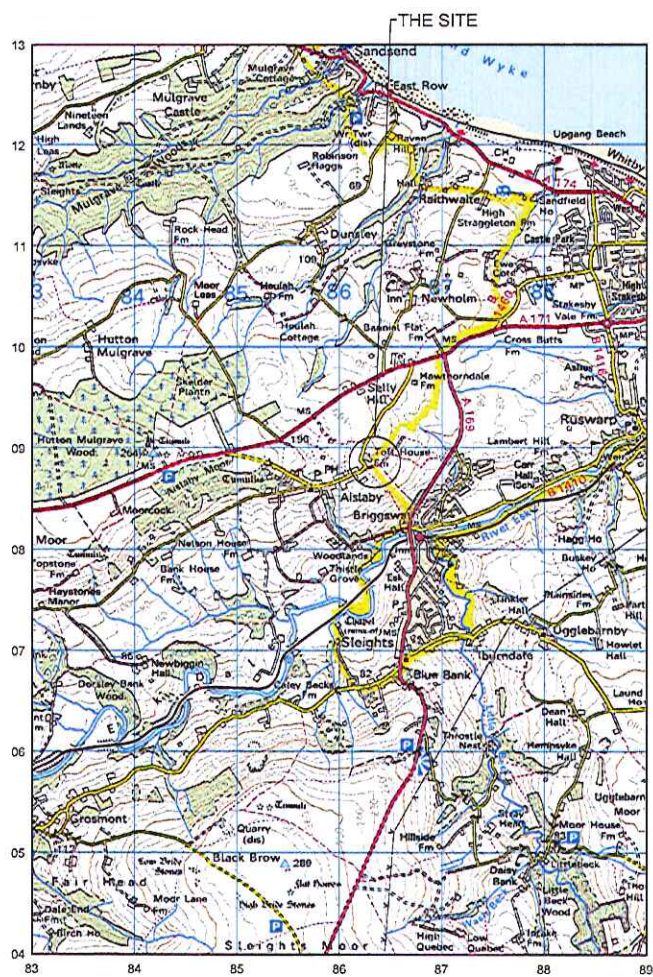

LOCATION PLAN
SCALE 1:50,000

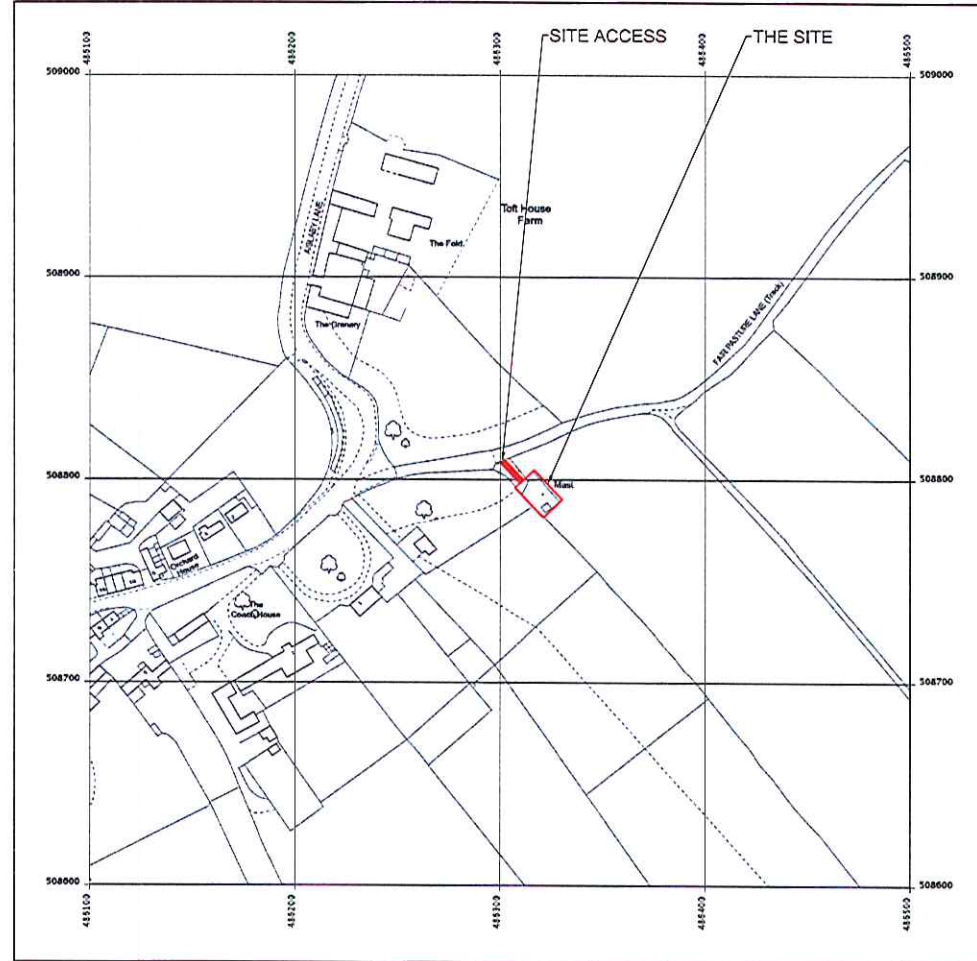

LOCATION PLAN
SCALE 1:2500

NYMNP
 28 APR 2011