
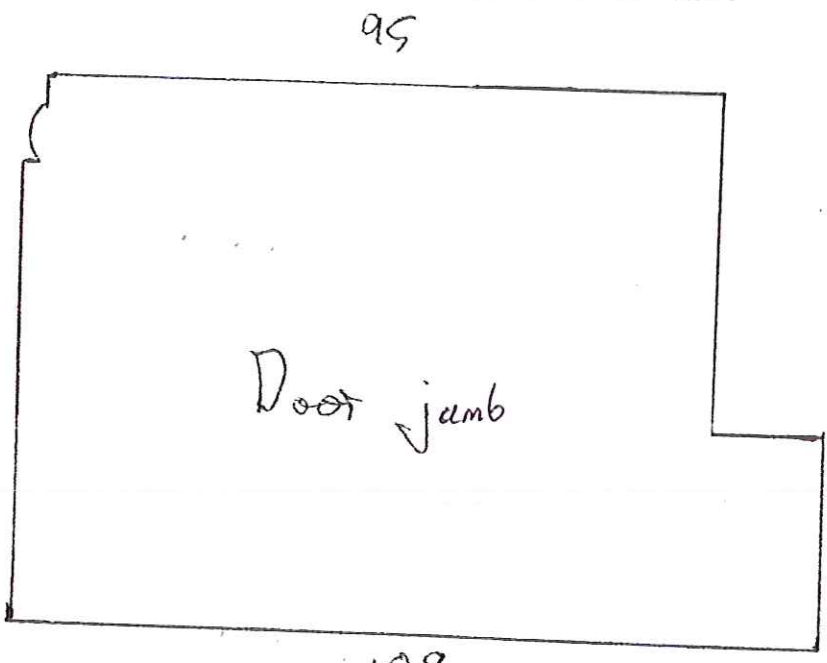
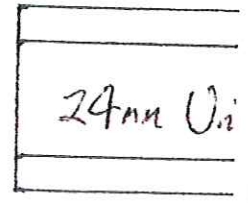



2016/0315/FL
item 8+9.

6

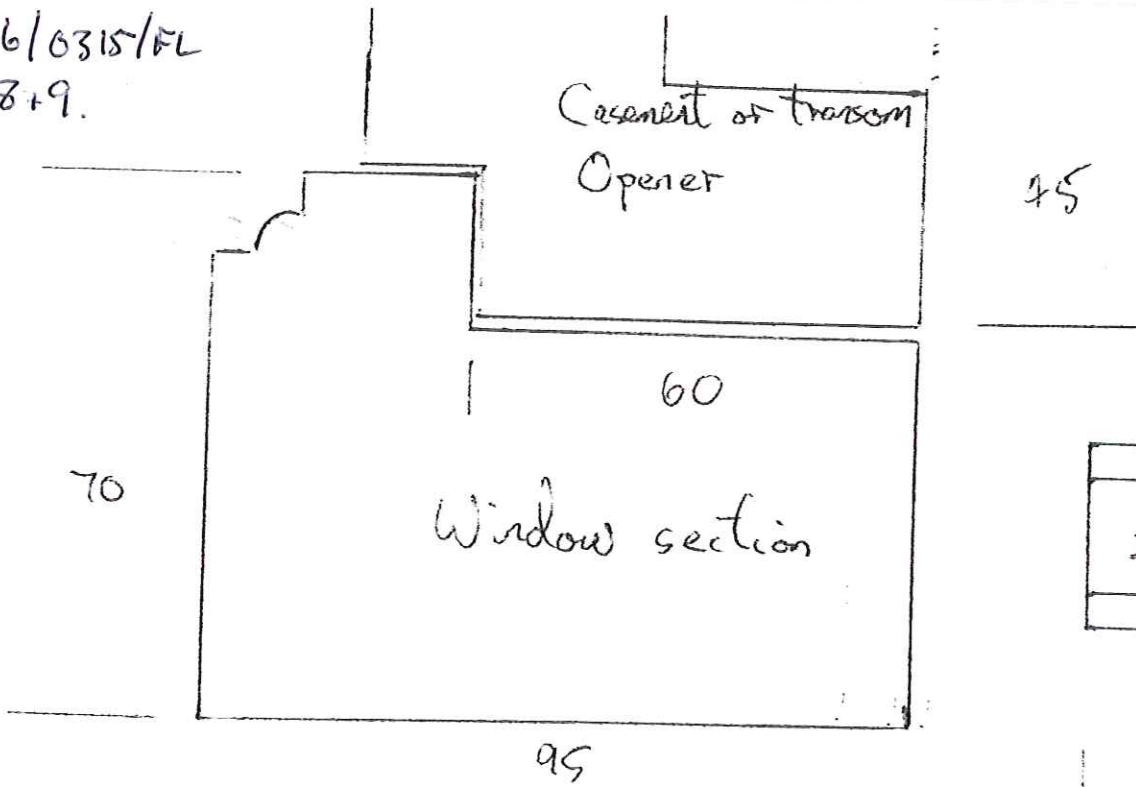


108

Styles 108mm x 46mm

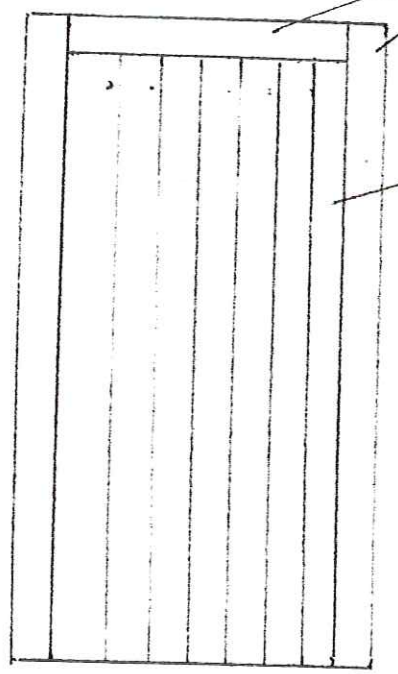

Inset planks

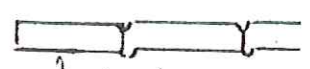


detail

Door Detail


NYMNP
08 JUN 2017

1

Vertical or Horizontal sliding sash window detail²

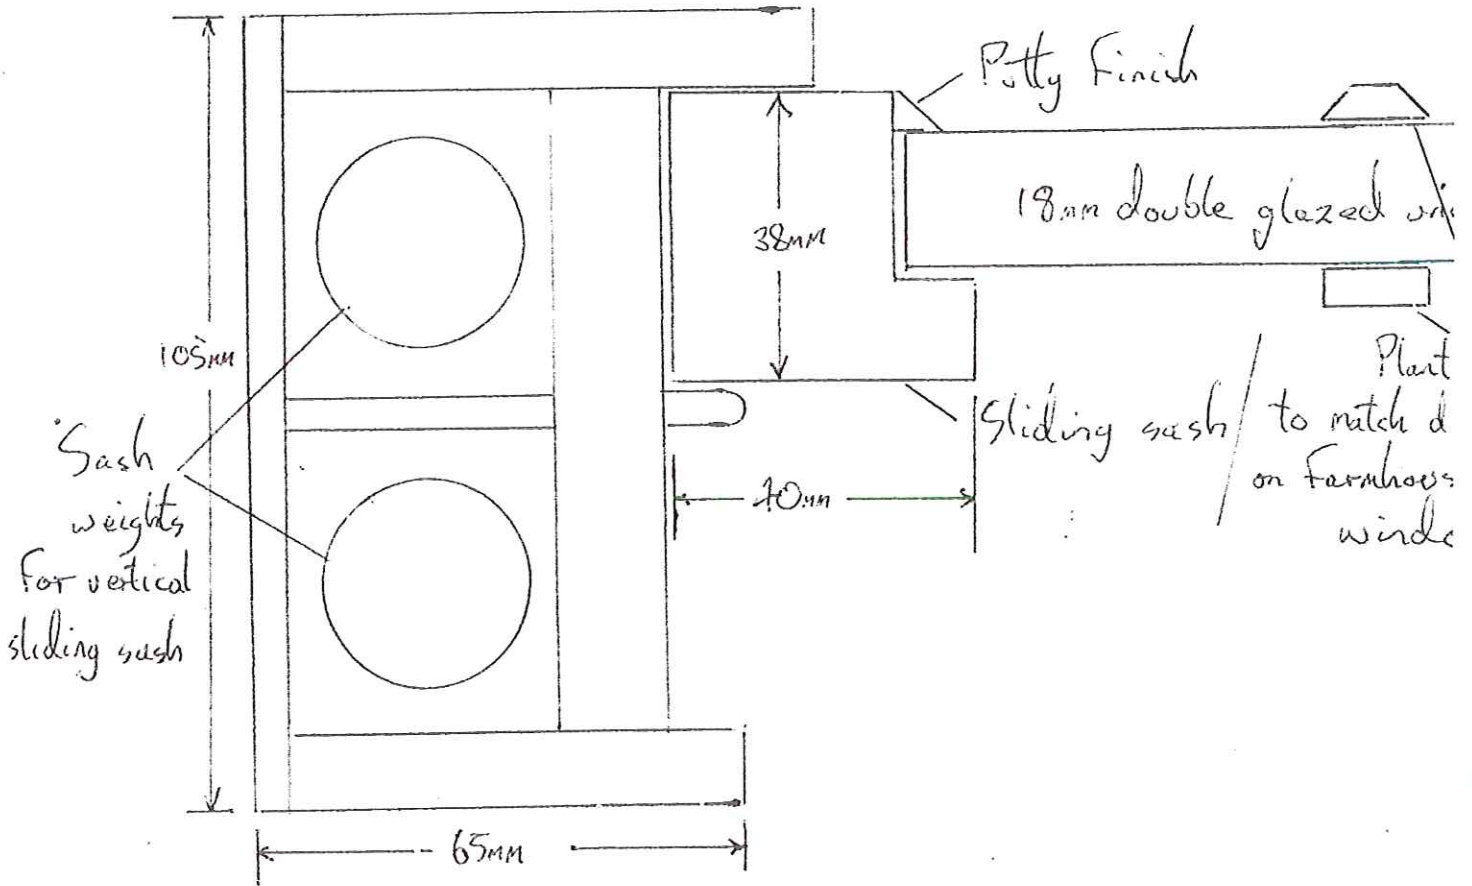

NYMNP
08 JUN 2017

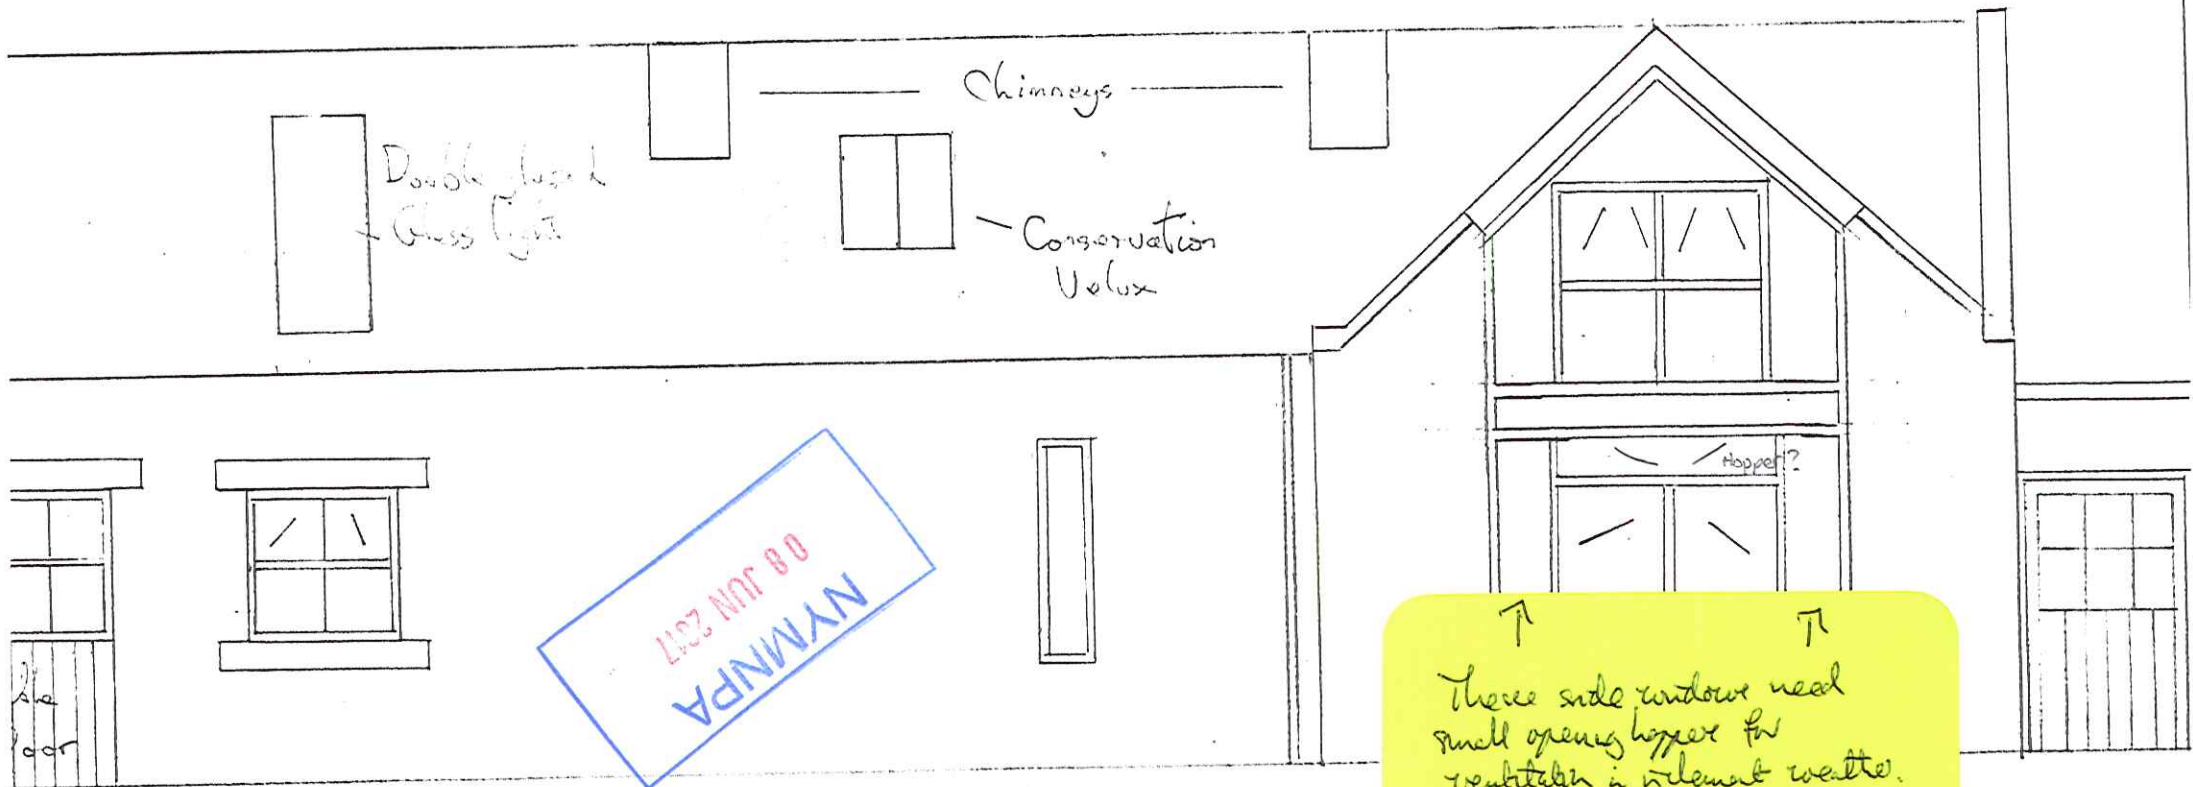


NYMMPA
08 JUN 2017

Proposed Front elevation

↑ ↑
These side windows need
small opening hopper for
ventilation in inclement weather.






glass topped
door to
enable light into
farm office.

Roof height to be maintained.

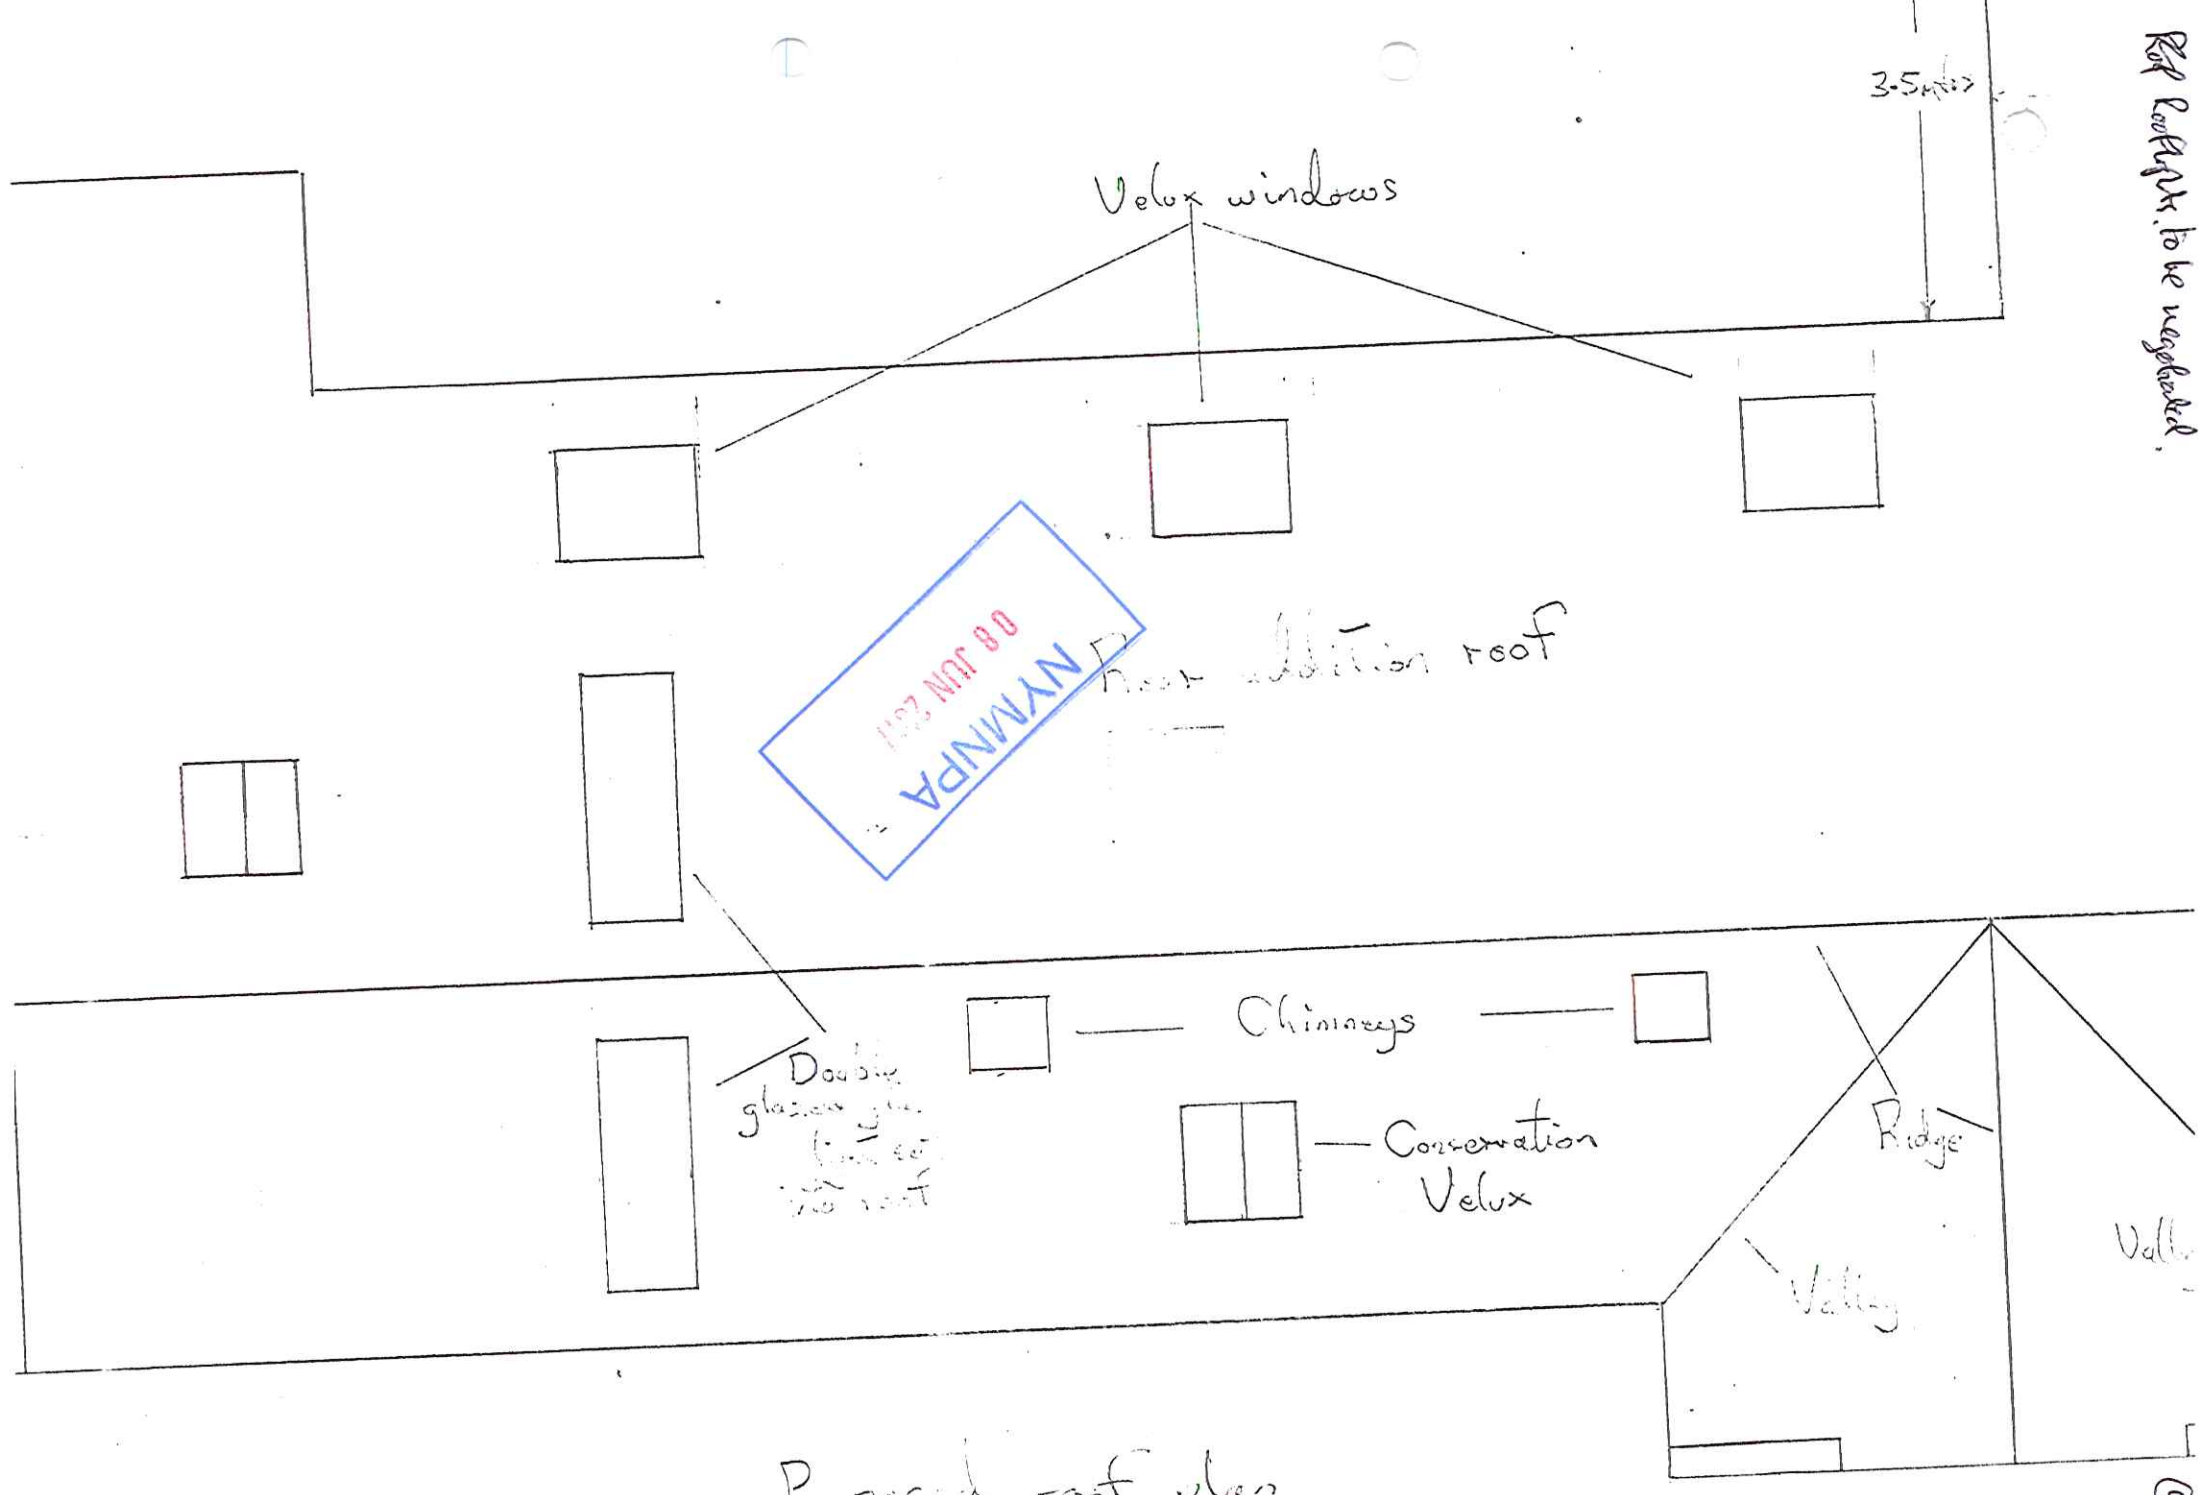

Proposed conversion of outbuilding to owners accommodation for:-
 Mr & Mrs J Cook
 Burgate Farm
 Harwood Dale
 Scarborough
 North Yorkshire
 YO13 0DS
 Scale 1:50
 Drawing No. 2016030201

Drawn by:-
 W. J. Gillman
 Millthorpe
 Skipton
 Fylingthorpe
 North Yorkshire
 YO22 2QB
 9th August 2016

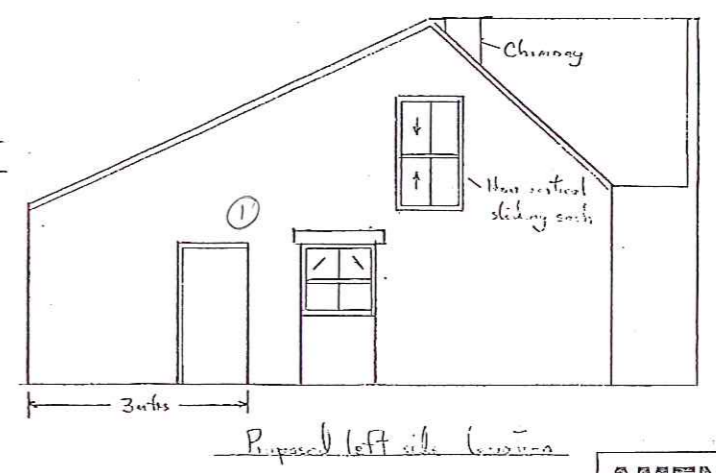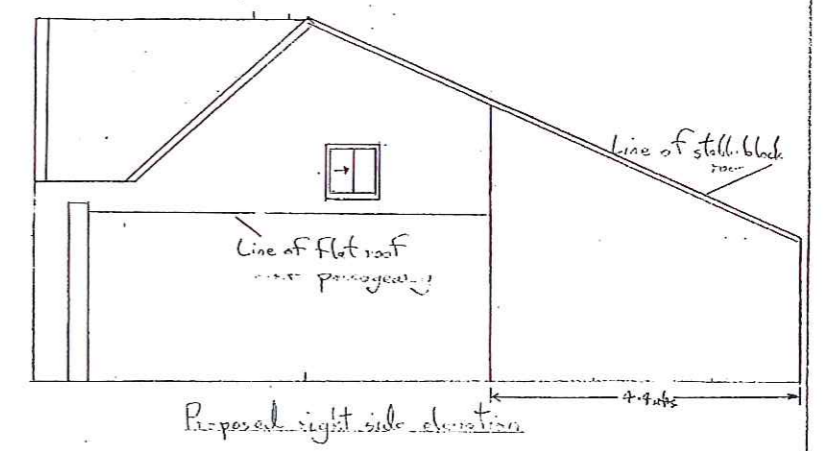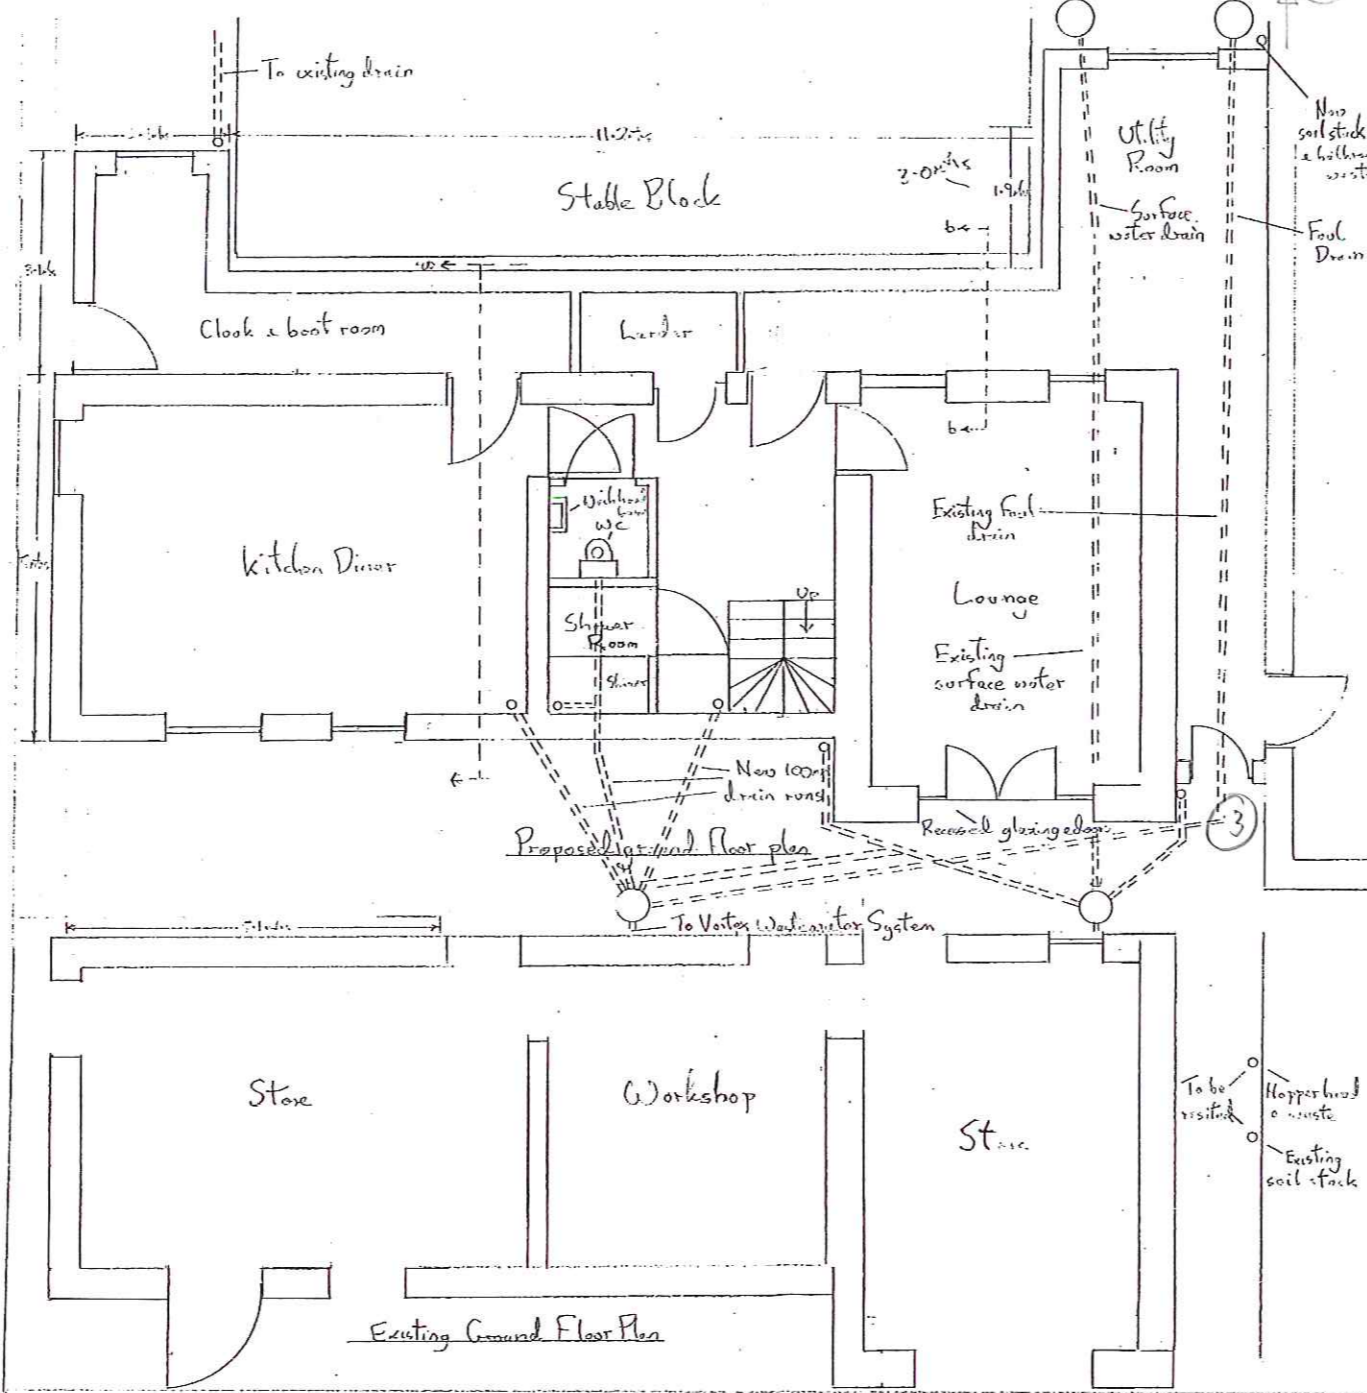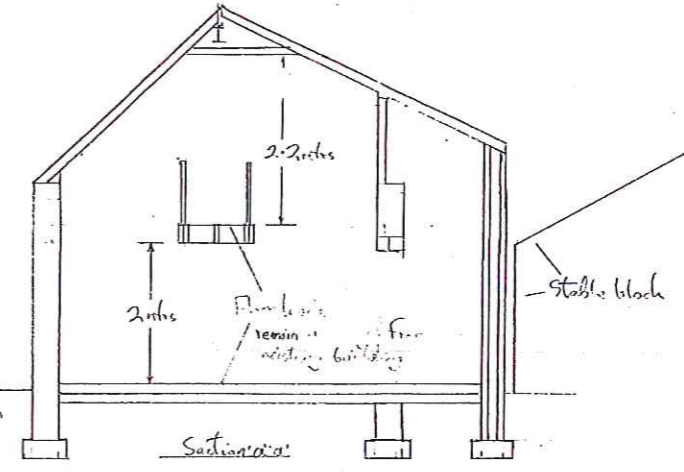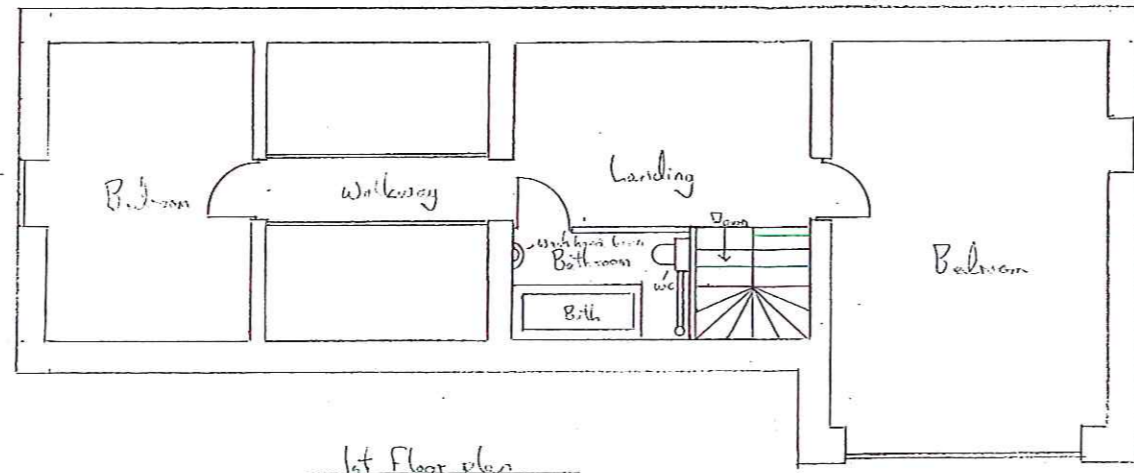





AMENDED
 Notes

NYMNPA
 11 AUG 2015

NYMNPA
 08 MAY 2011

Proposed conversion of outbuilding to owners accommodation For:-
 Mrs Mrs J Cook
 Burgate Farm
 Harwood Dale
 Scarborough
 North Yorkshire
 YO13 0DS
 Drawing No. 2016080502
 Scale 1:50

Drawn by:-
 Mr A. Williamson
 Millthorpe
 Julgate Farm
 Eglingthorpe
 North Yorkshire
 YO22 4QB
 20 August 2016

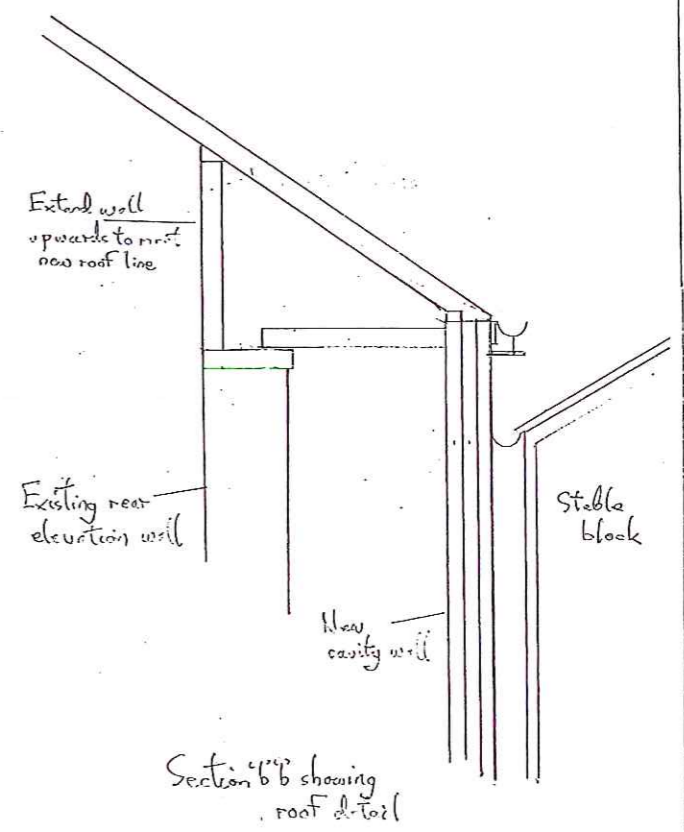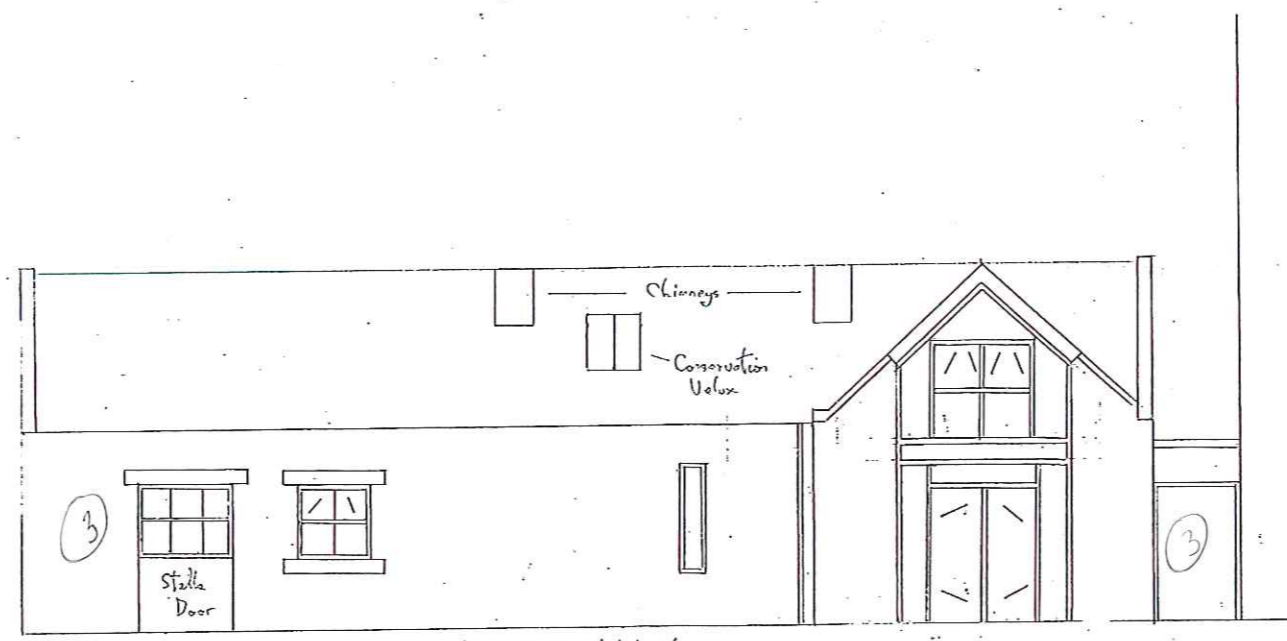
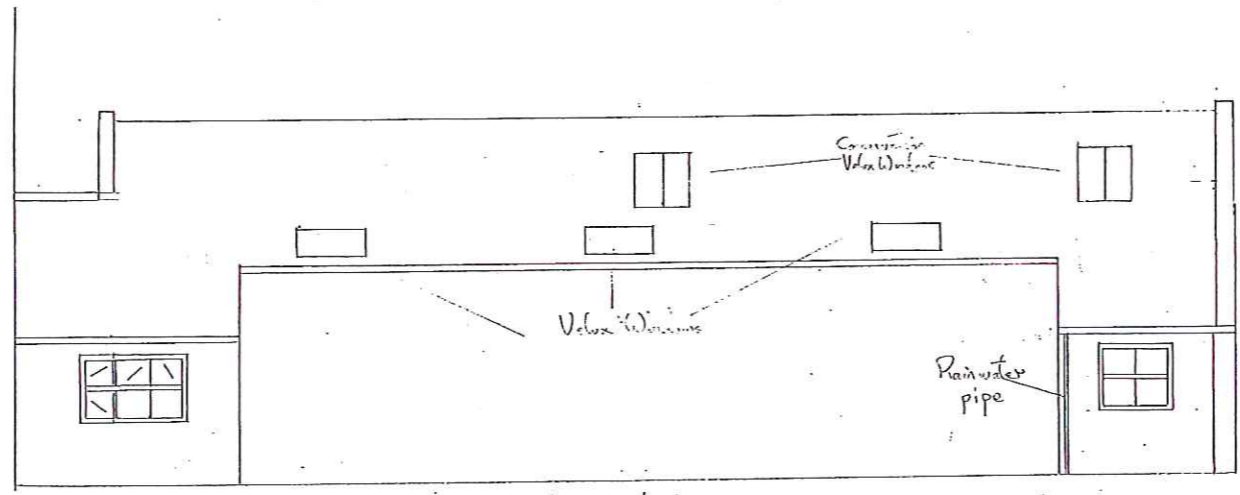
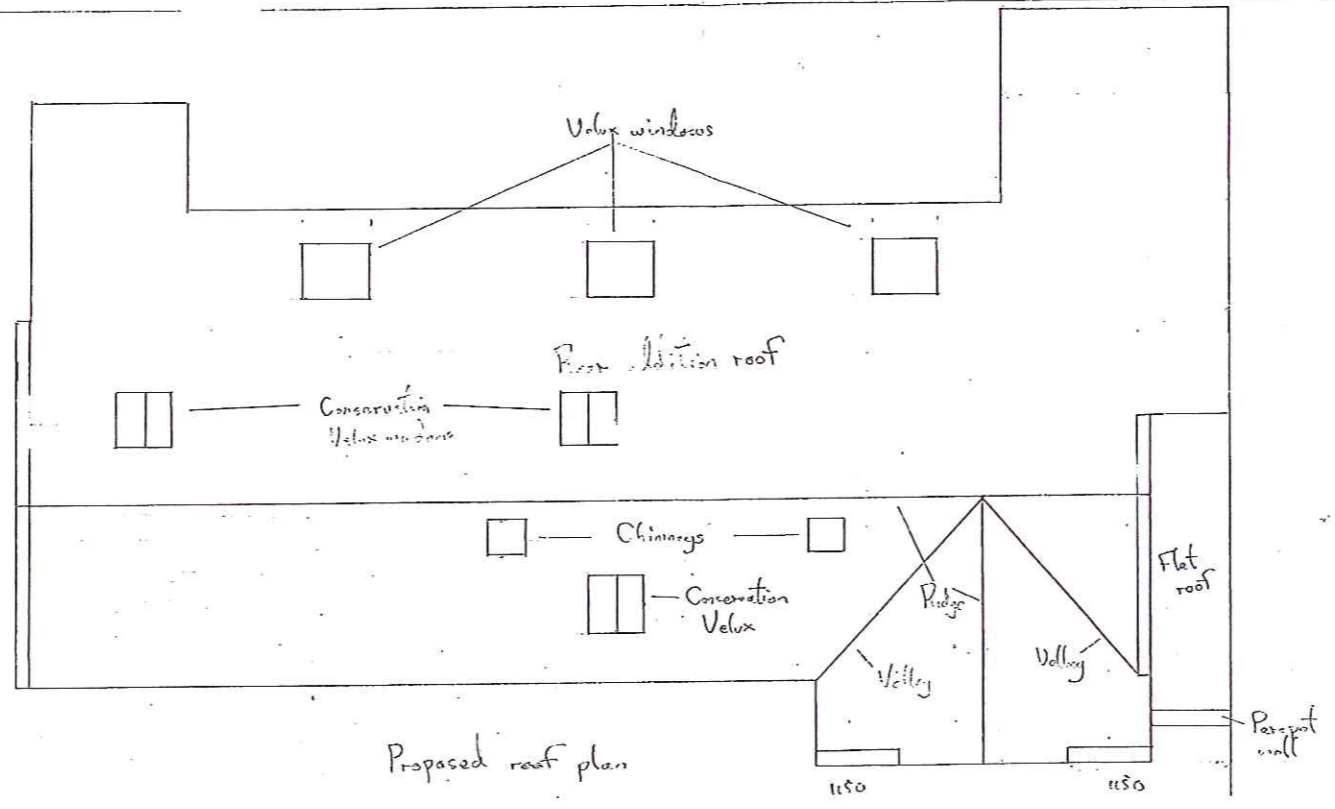


NYMANPA
 11 AUG 2016

NYMANPA
 06 MAR 2017

AMENDED
 Notes

Proposed conversion of outbuilding to
 owners accommodation for:-
 Mr & Mrs J Cook
 Burgate Farm
 Harwood Dale
 Scarborough
 North Yorkshire
 YO13 0DS
 Drawing No. 10000000000000000000
 Scale 1:50 except section 'b-b' 1:25
 3rd March 2015

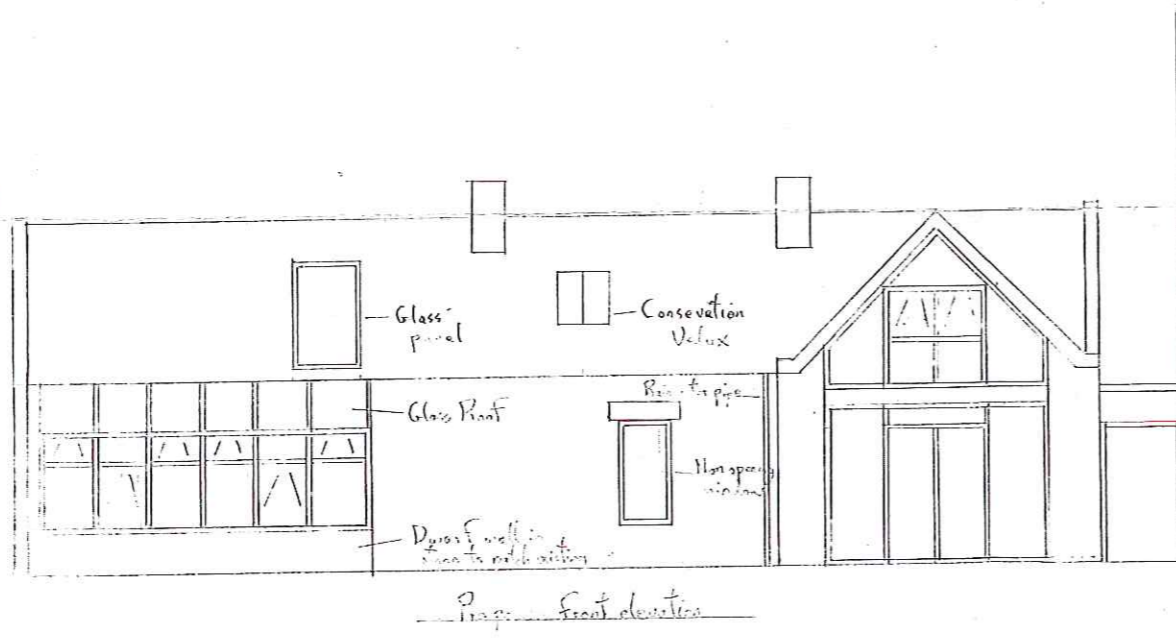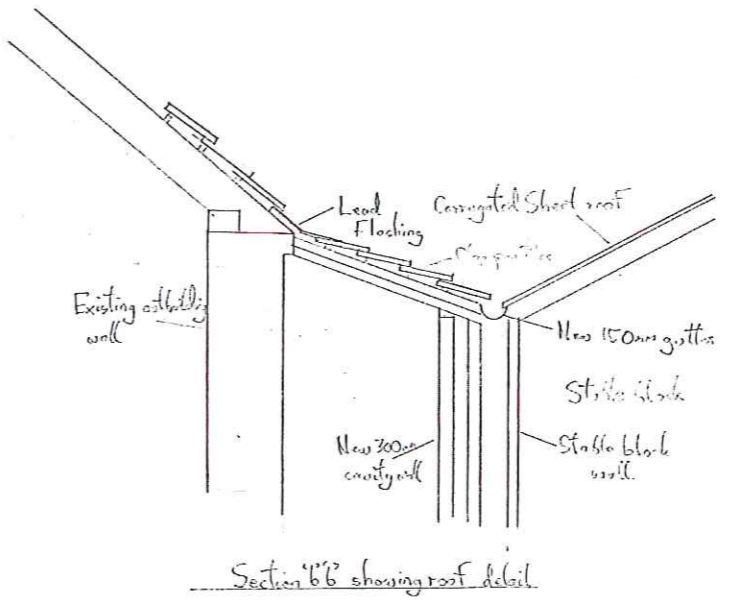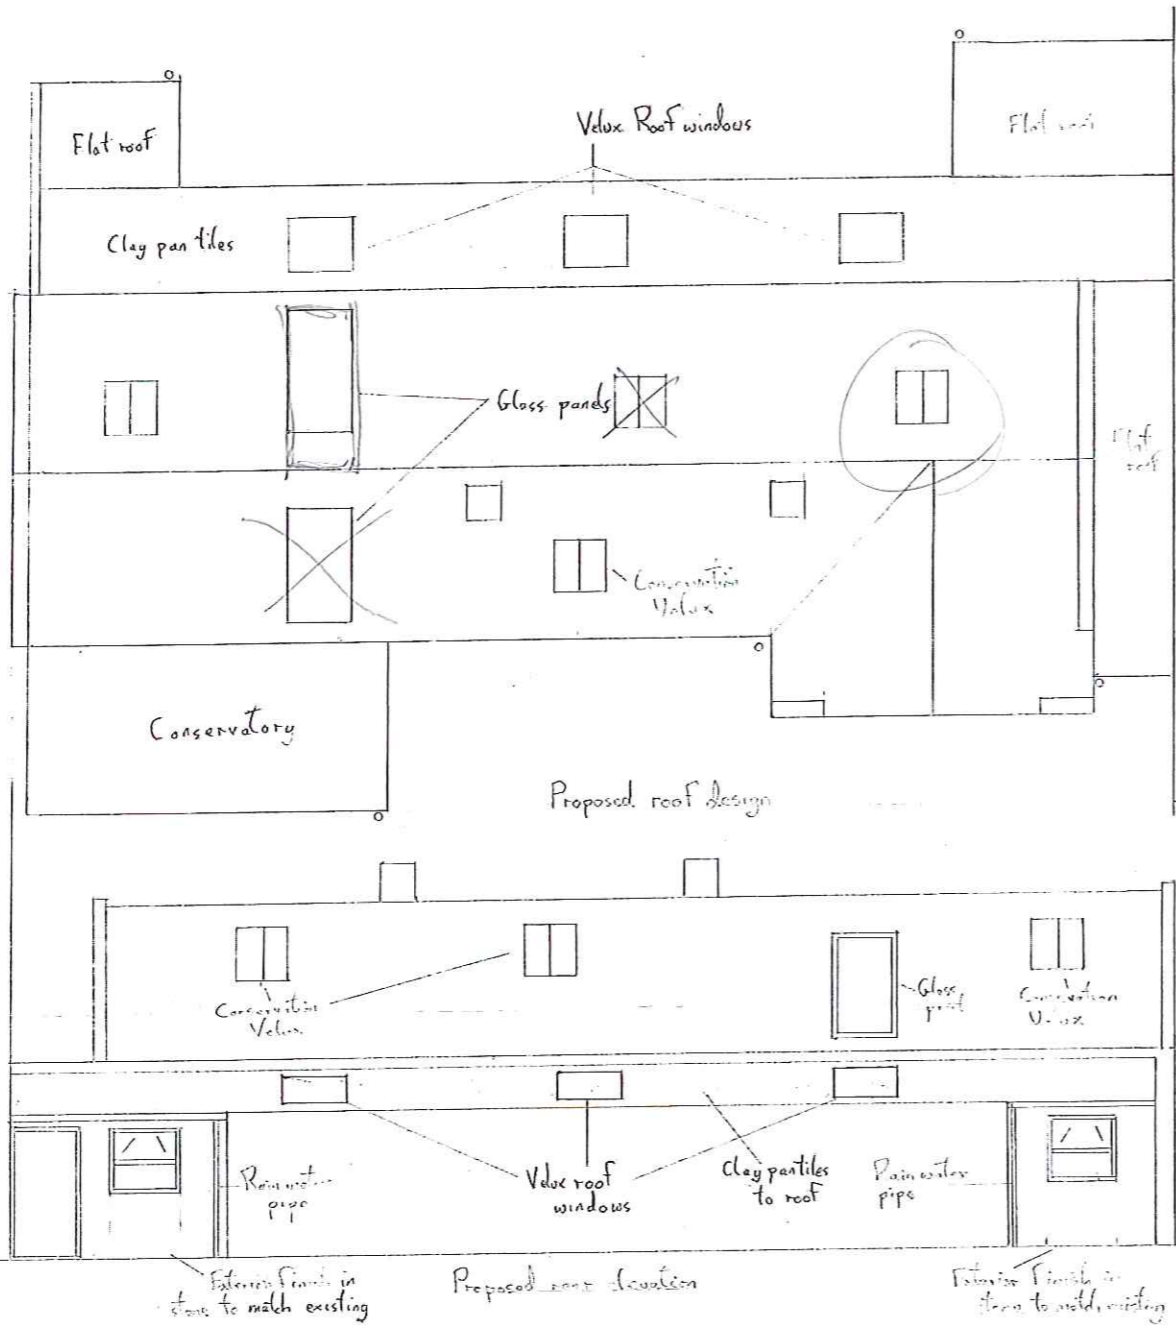

NYMNP
 08 MAY 2015

27/03/15