

brought forward from  
104M/2014/0583/cu

The Grange

The Red House


Herons


SCALE 1:500



NYMNP  
26 AUG 2014

LOCATION PLAN

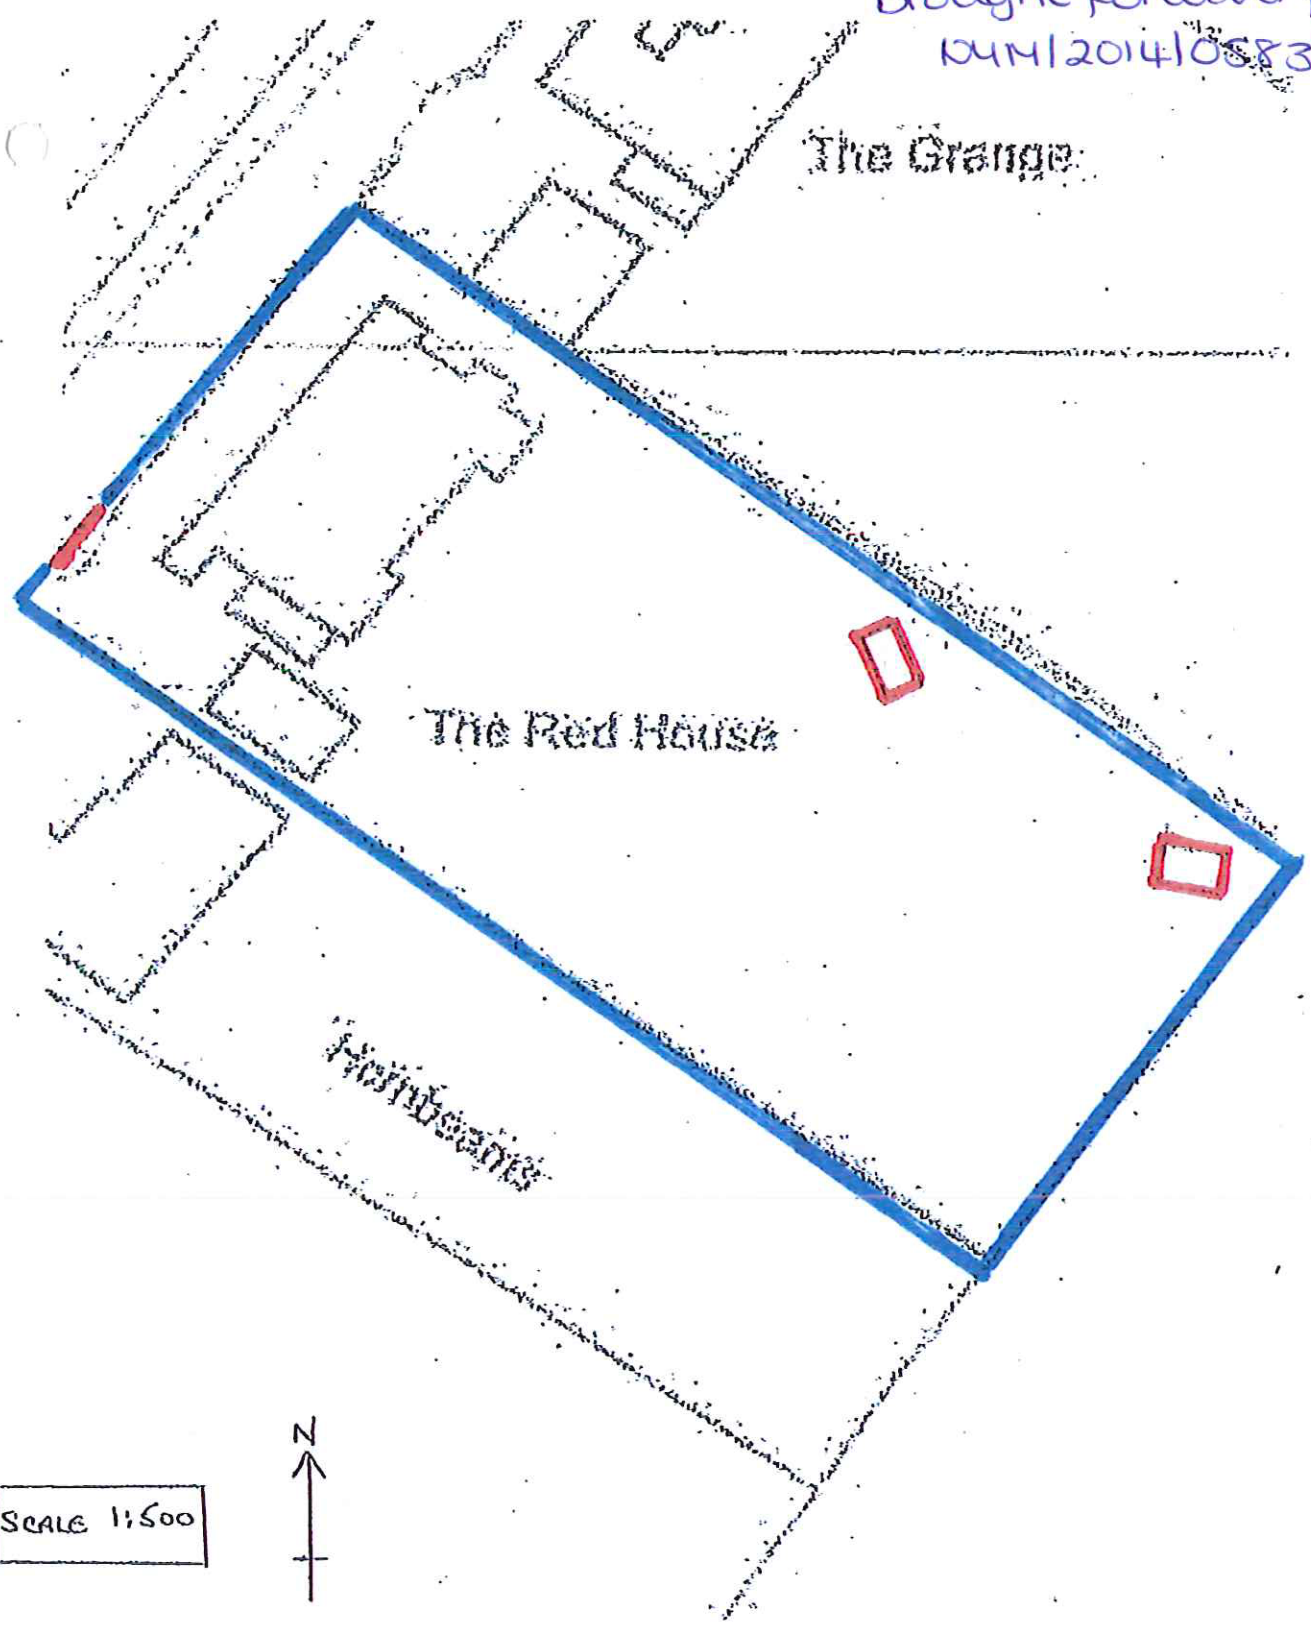

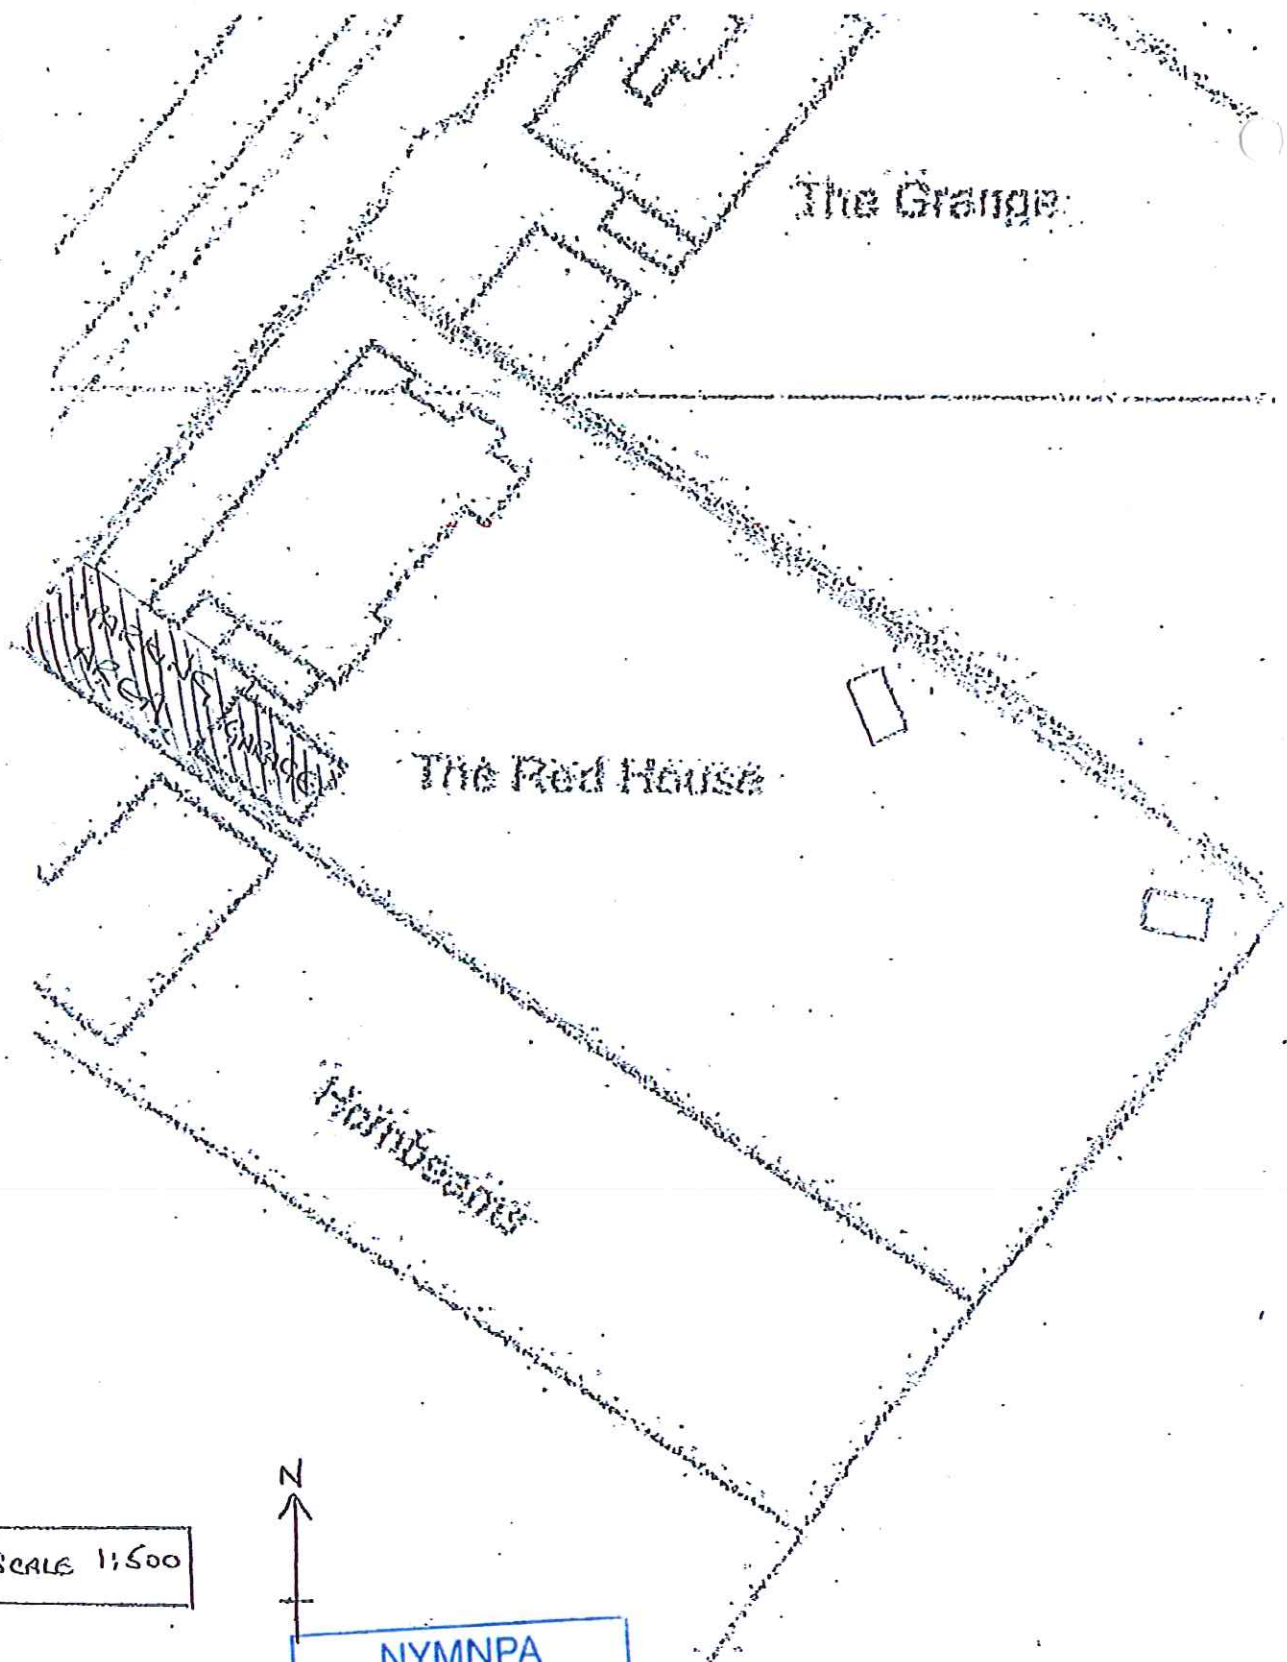

SCALE 1:500



NYMNP  
26 AUG 2014

SCALED BLOCK PLAN (PARKING)