

From: [Hilary Saunders](#)
To: [Planning](#)
Subject: Fwd: NYM/2017/0412 Farm Buildings St Athanasius E10772-361 Client Farm sheds 06.04.18
Date: 06 April 2018 16:11:36
Attachments: [D10772-100G.pdf](#)
[D10772-101B.pdf](#)
[D10772-102A.pdf](#)

----- Original message -----

From: Neil Duffield
Date: 06/04/2018 16:02 (GMT+00:00)
To: Hilary Saunders <h.saunders@northyorkmoors.org.uk>
Subject: NYM/2017/0412 Farm Buildings St Athanasius E10772-361 Client Farm sheds 06.04.18

Hi Hilary,

Following further liaison with the client I attach drawings D10772-100G, 101B, 102A. These show the Block Plan location of the Buildings along with the elevational details. The Buildings are set within/immediately adjacent to the existing range.

Your comments would be appreciated.


Kind regards
Neil




NYMNPA

06/04/2018

AMENDED

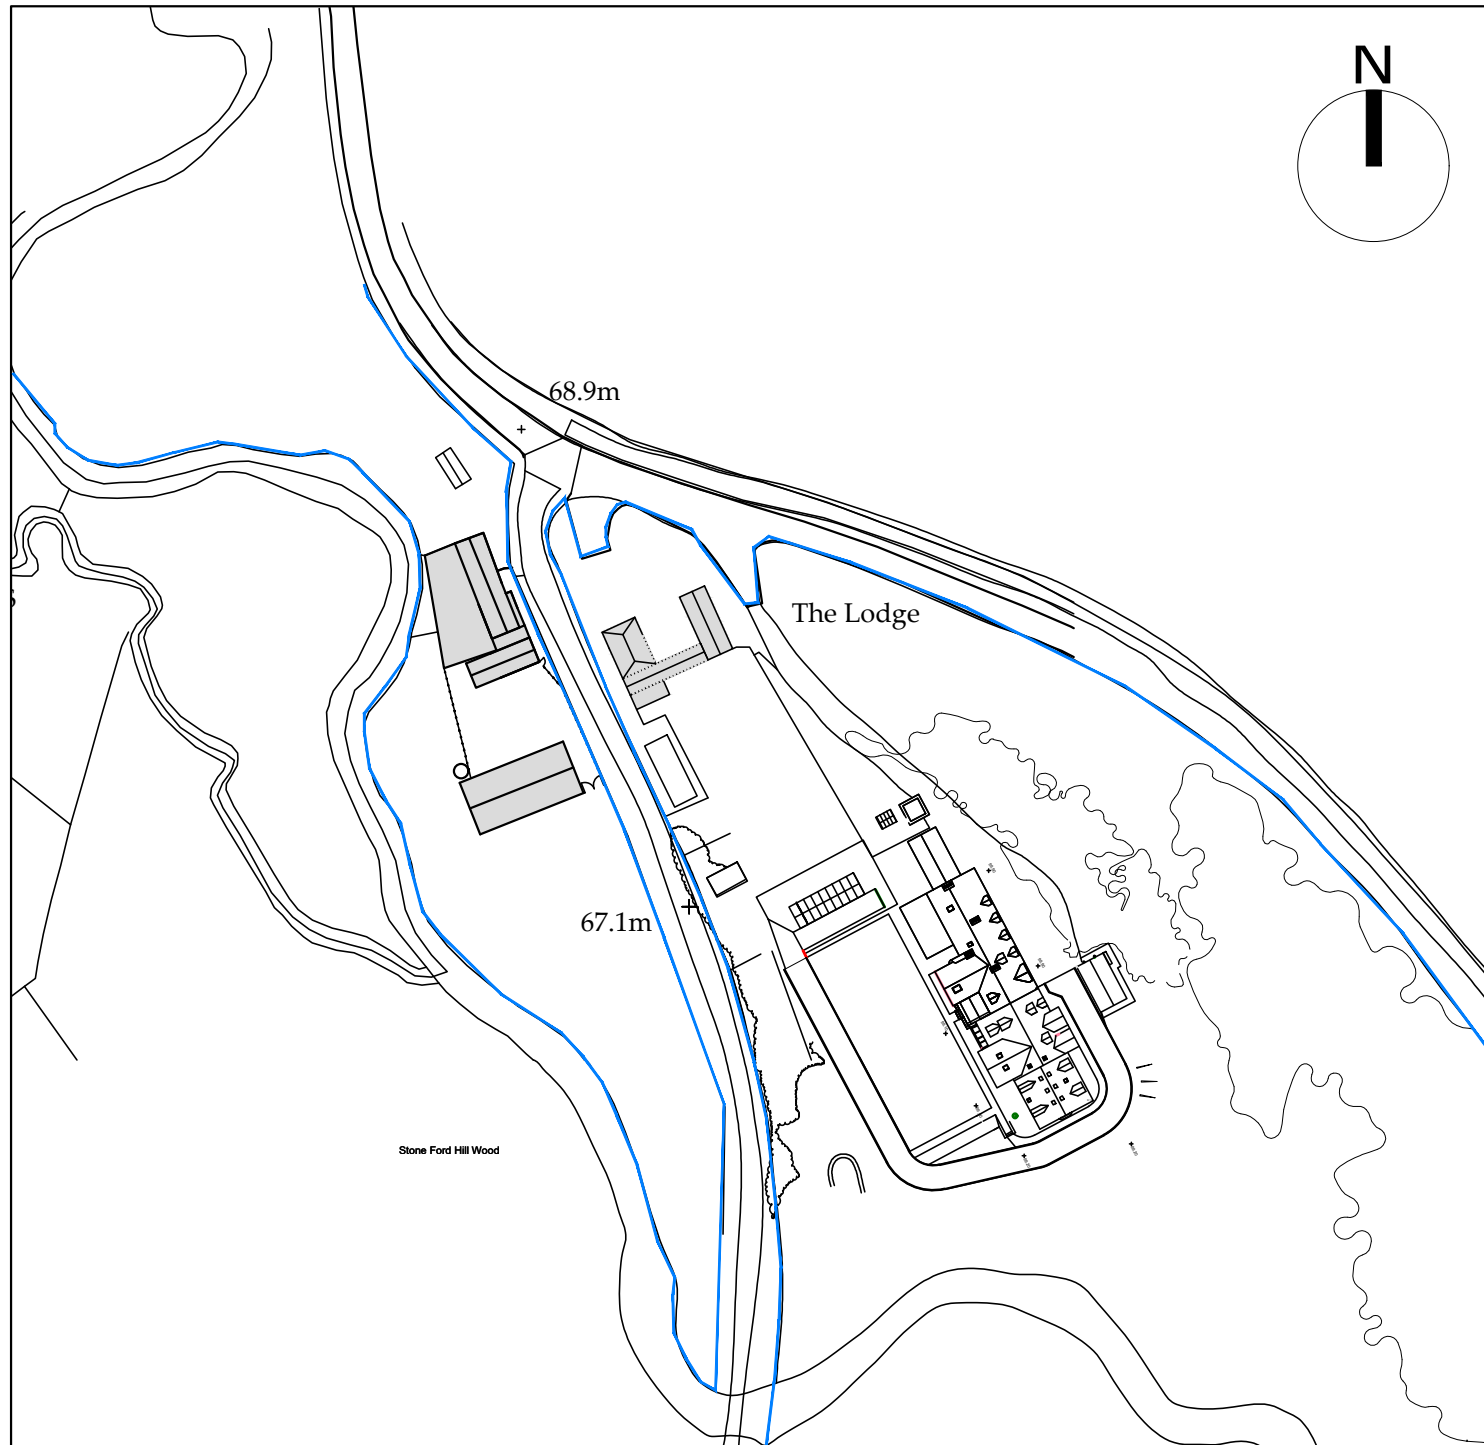

Location Plan
Scale 1:1250

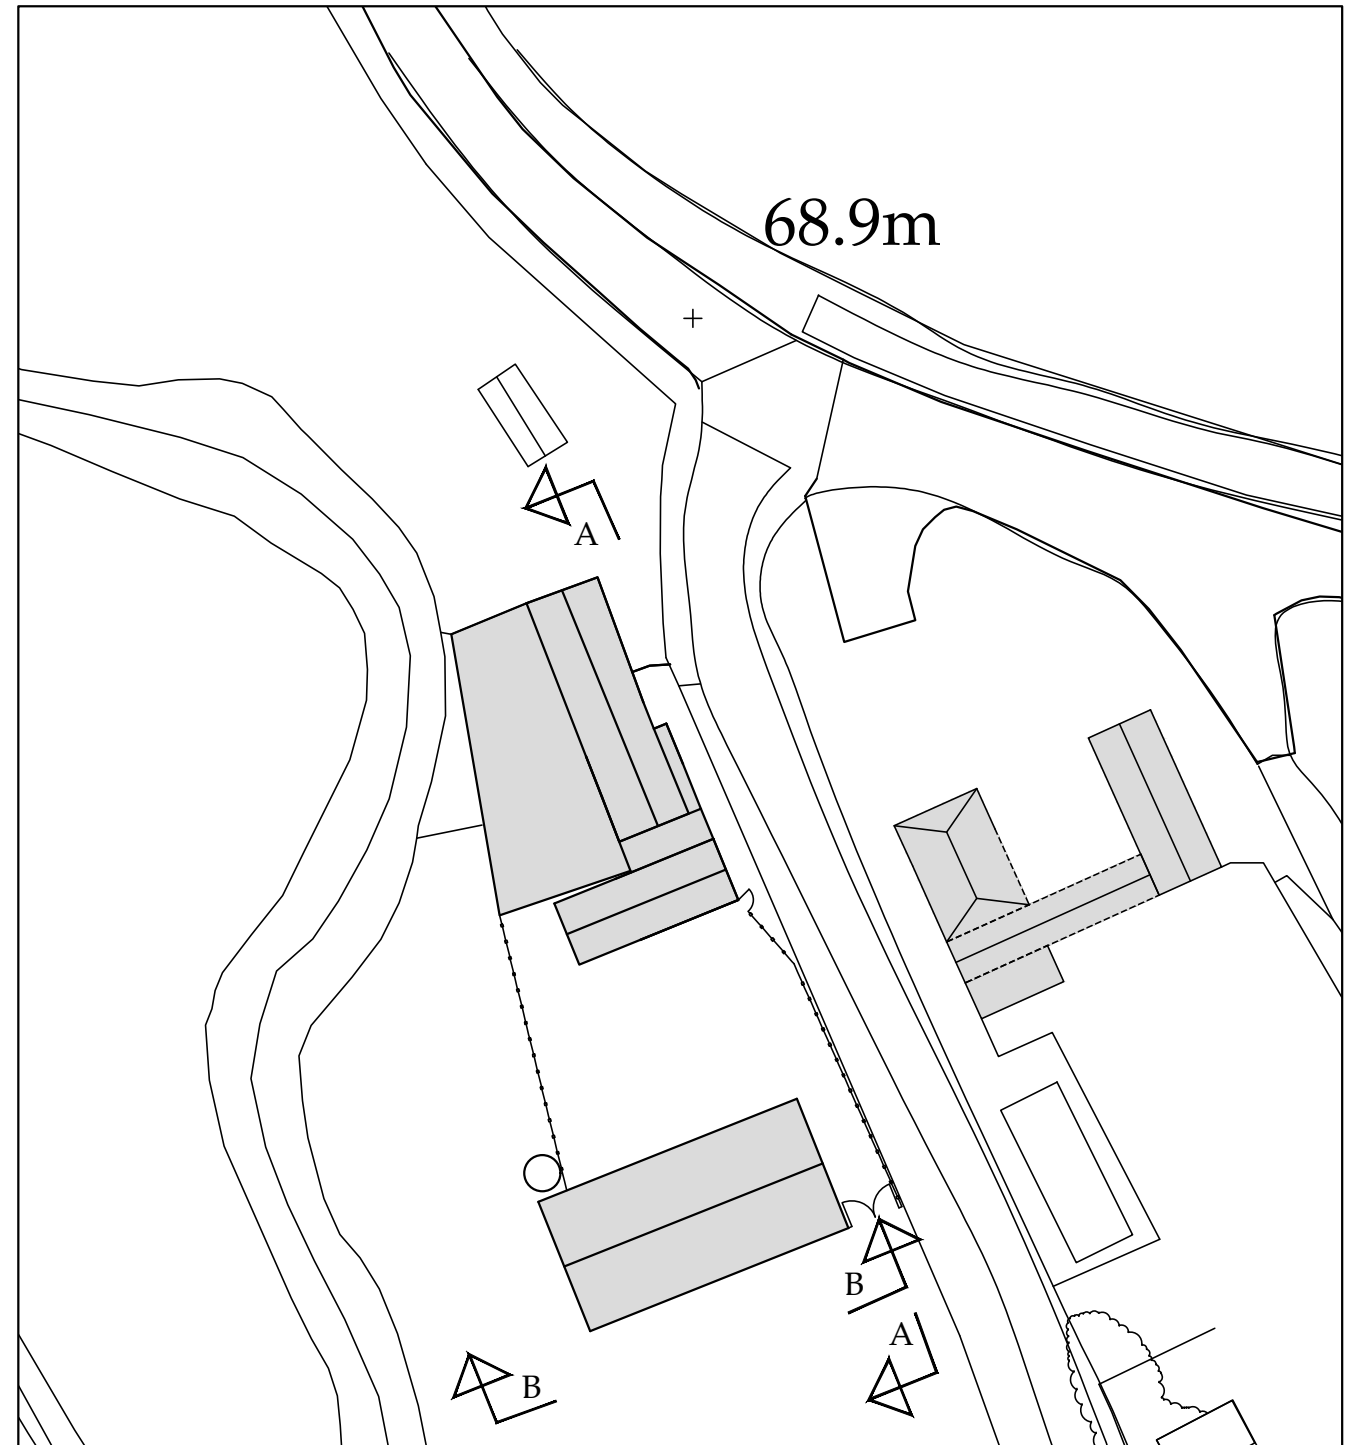

Block Plan
Scale 1:500

Ordnance Survey Licence No. 100002562

b h d partnership

Airy Hill Manor, Whitby, North Yorkshire, UK, YO21 1QB.

AMENDED

●DO NOT SCALE from this drawing. Only figured dimensions are to be taken from this drawing.
 ●The Contractor must verify all dimensions on site before commencing any work or shop drawings.
 The Contractor must report any discrepancies before commencing work. If this drawing exceeds the quantities taken in any way, the Technician is to be informed before work is initiated.
 Work within The Construction (Design and Management) Regulations 2015 is not to start until a Health & Safety Plan has been produced. This drawing is Copyright and must not be reproduced without consent of BHD Partnership Ltd

REV	DATE	BY	AMENDMENT	CHKD	APVD
F	04.12.17	nid	Added bund wall		
E	24/10/17	CE	New farmbuilding		
D	02/10/17	nid	reduce size and amend position		
C	19/06/17	nid	corrected red line		
B	06/06/17	CE	Proposed outline added	NID	
G	05/04/18	CE	Updated		


CLIENT: Coptic Orthodox Patriarchate		
PROJECT: St Athanasius Monastery Scarborough		
A3	DRN: C Eynon	DATE: 22/05/17
SCALE: As shown	ISSUE: Preliminary	

DRAWING TITLE:
Location Plan and Block Plan New Farm Building


DRAWING NR:
D10772-100

REV:
G

Do not scale from this drawing, only figured dimensions are to be taken from this drawing.
 The contractor must verify all dimensions on site before commencing any work or shop drawings.
 The contractor must report any discrepancies before commencing work. If this drawing exceeds the quantities taken in any way, the technician is to be informed before work is initiated.
 Work within the construction (design and management) regulations 2015 is not to start until a health & safety plan has been produced. This drawing is copyright and must not be reproduced without consent of BHD Partnership Ltd.

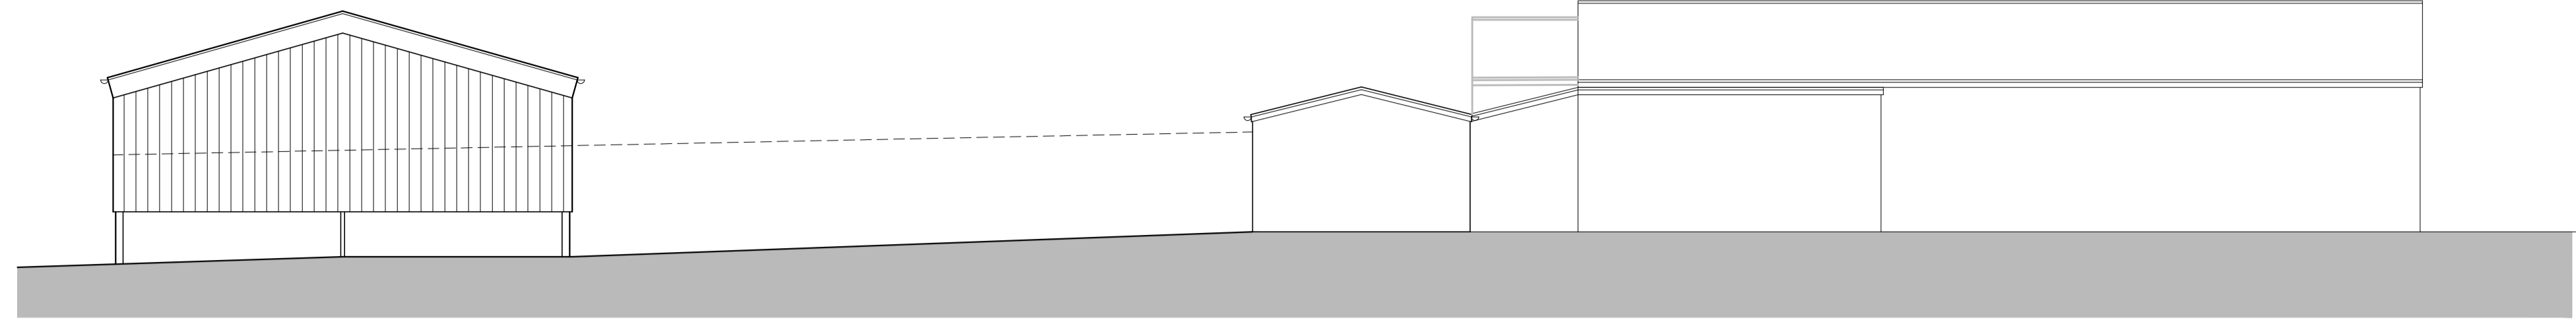


○ Elevation A-A
 Scale 1:100

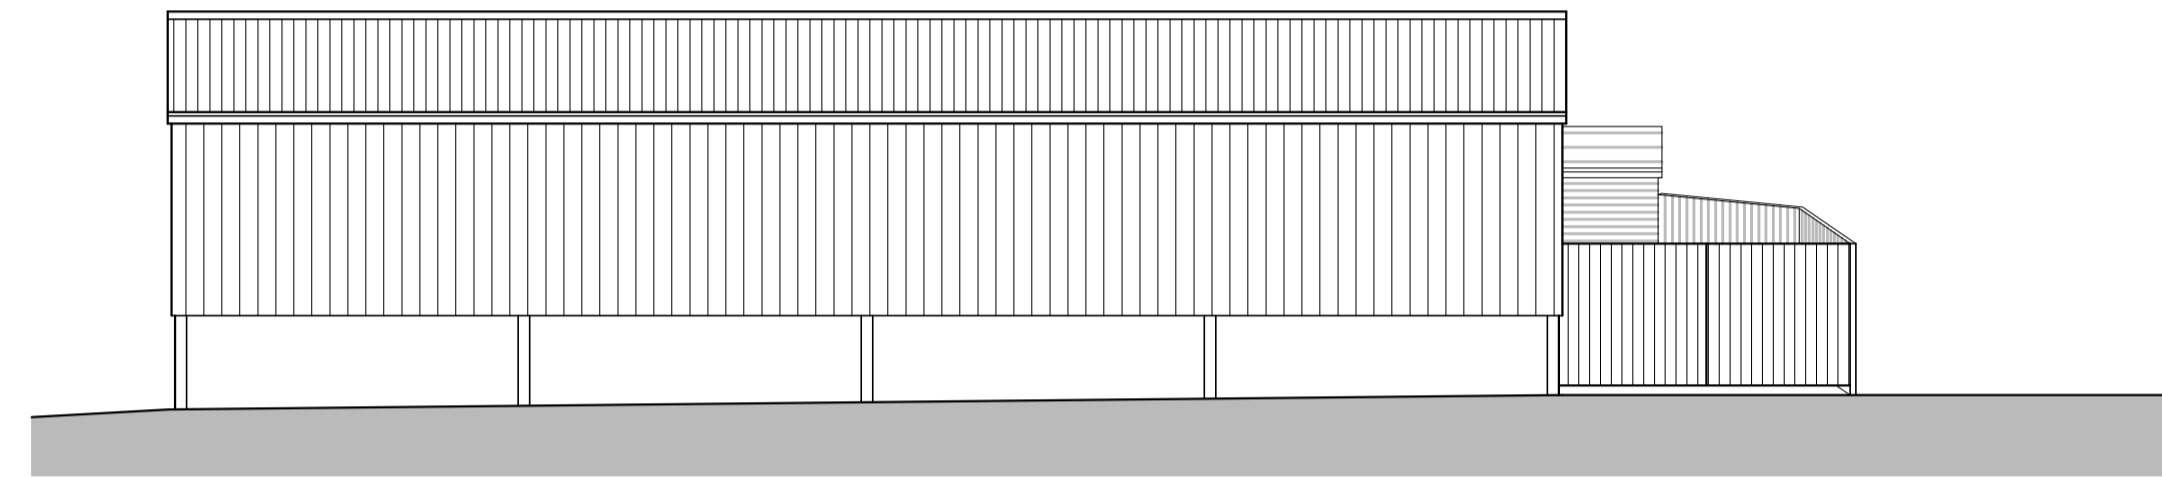


○ Elevation B-B
 Scale 1:100

EXISTING

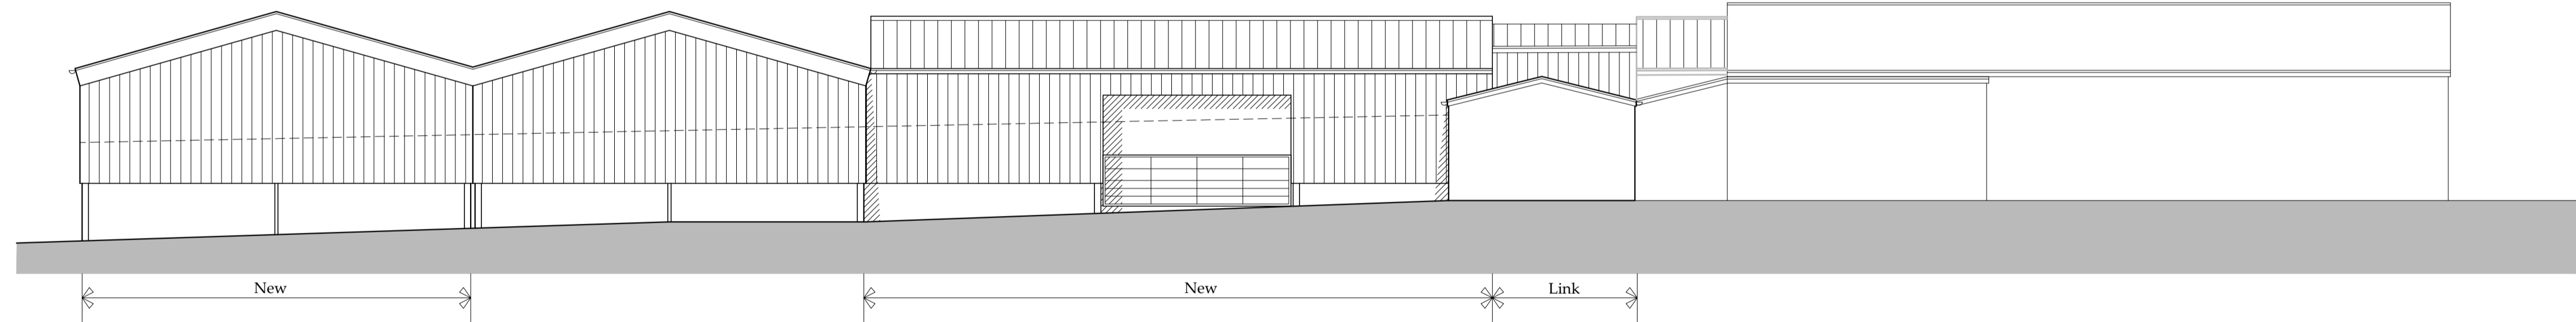

○ Elevation A-A
 Scale 1:100

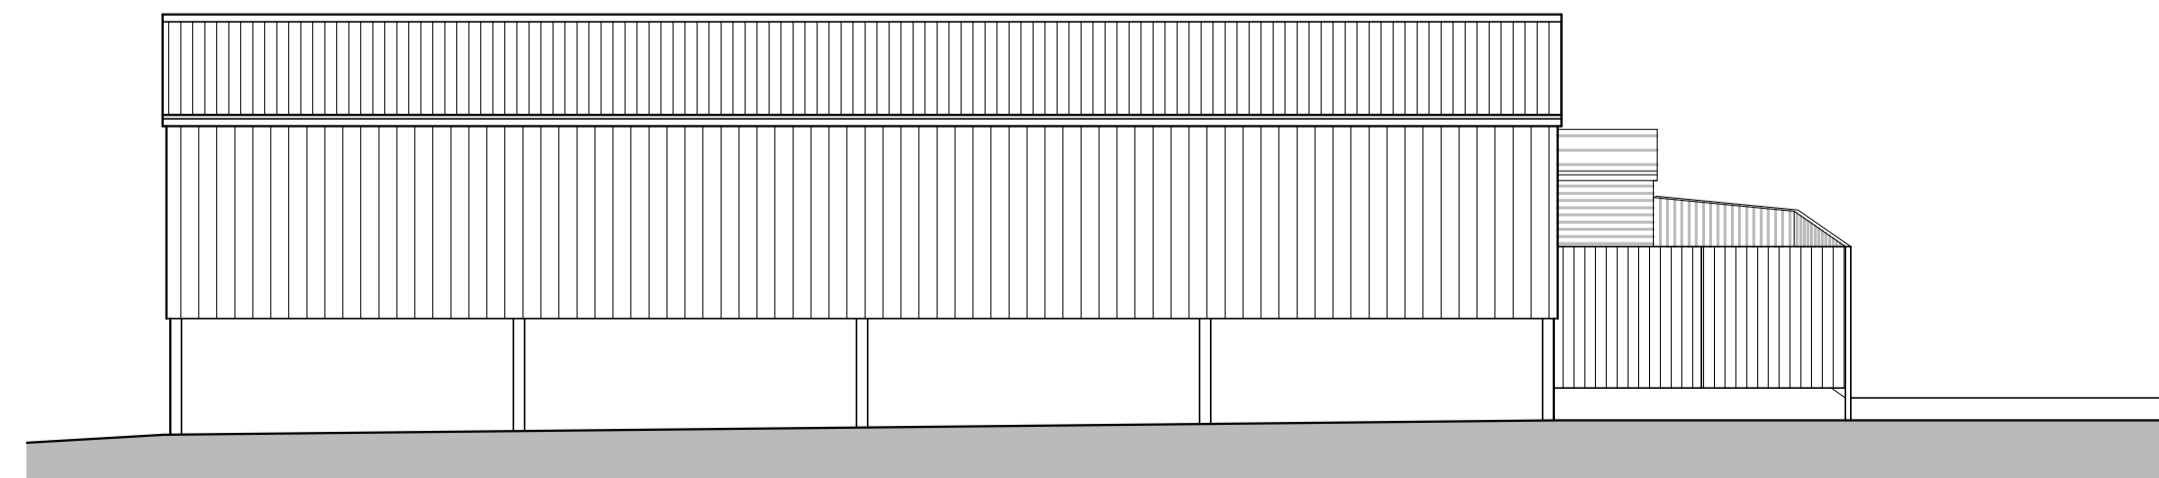

○ Elevation B-B
 Scale 1:100

PROPOSED

AMENDED

A	05/04/18	CE	Issued for approval
REV	DATE	BY	AMENDMENT

bhd
 partnership
 Architecture + Engineering

Airy Hill Manor, Waterstead Lane,
 Whitby, N. Yorks. YO21 1QB.

CLIENT: Coptic Orthodox Patriarchate

PROJECT: St Athanasius Monastery
 Scarborough

Drawing: Existing and Proposed
 Elevations
 New Farm Building



DRAWING STATUS: Construction

DRAWN: C Eynon
 CHECKED: N I Duffield

SCALE @ SIZE: 1:100 @ A1
 DATE: 22/05/17

DRAWING No: D10772-102
 REV: A

Do not scale from this drawing, only figured dimensions are to be taken from this drawing.
 The contractor must verify all dimensions on site before commencing any work or shop drawings.
 The contractor must report any discrepancies before commencing work. If this drawing exceeds the quantities taken in any way, the technician is to be informed before work is initiated.
 Work within the construction (design and management) regulations 2015 is not to start until a health & safety plan has been produced. This drawing is copyright and must not be reproduced without consent of BHD Partnership Ltd.

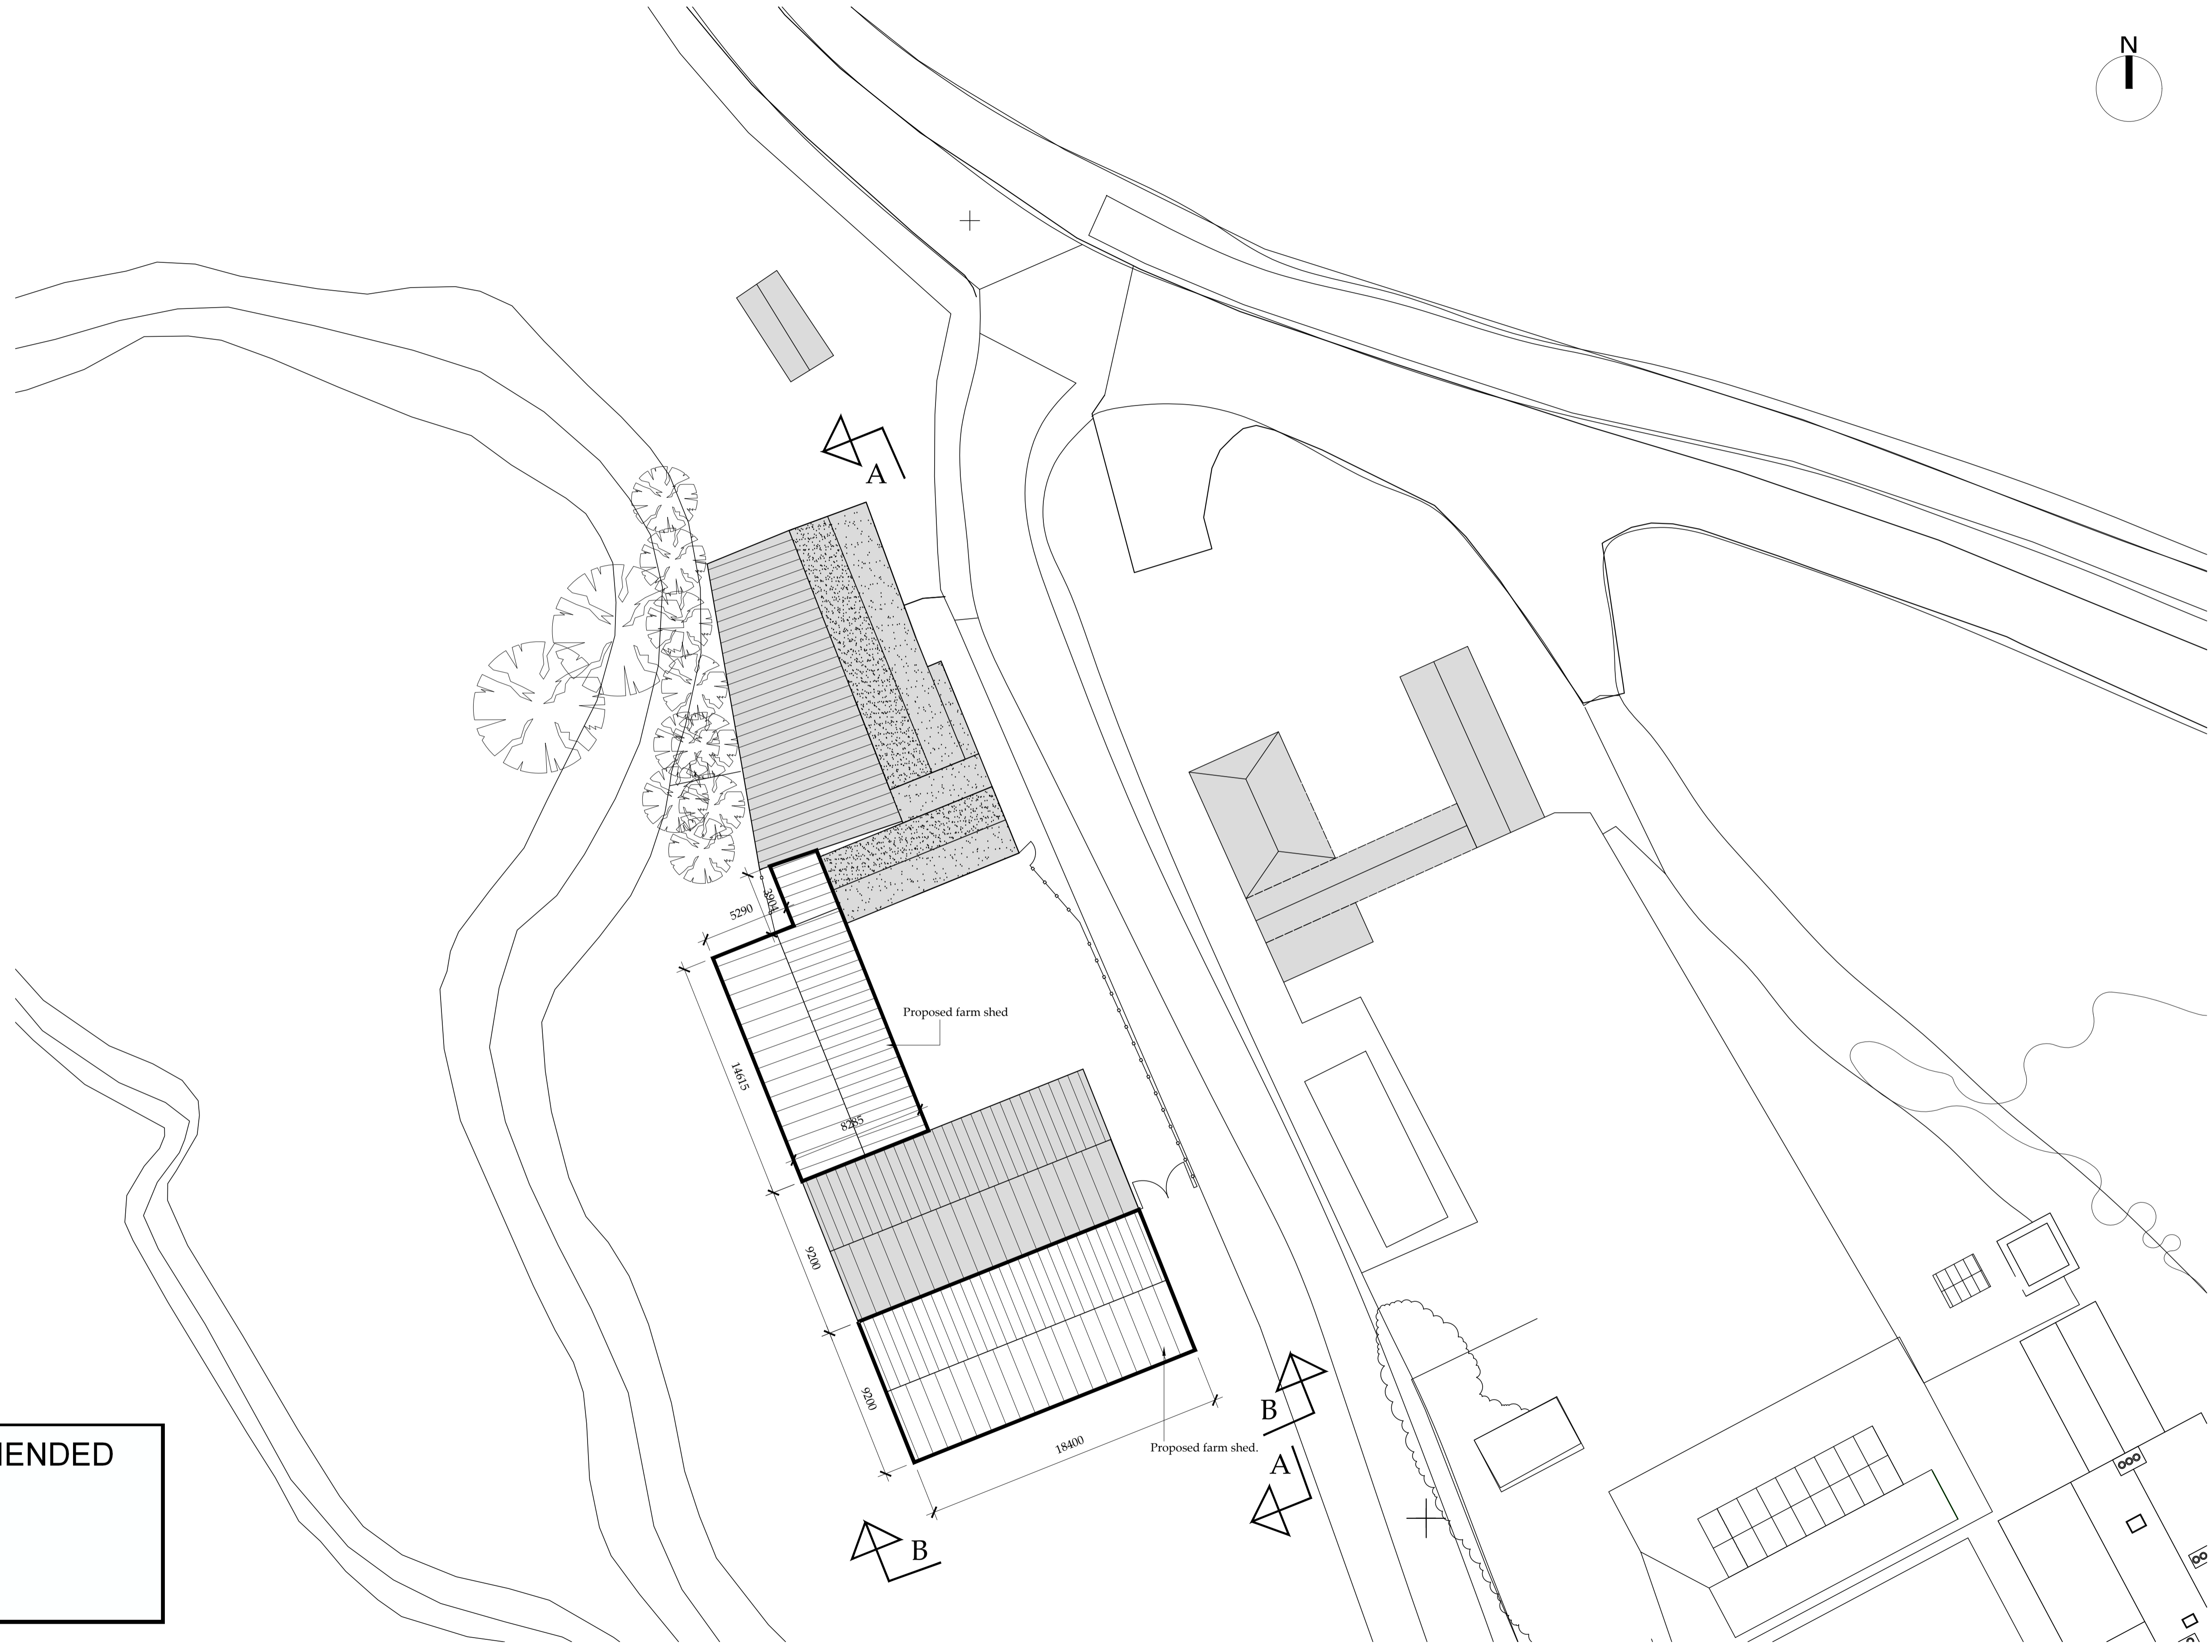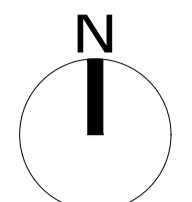

AMENDED

Block Plan
 Scale 1:200

REV	DATE	BY	AMENDMENT
B	05/04/18	CE	Updated
A	22/05/17	CE	Issued for approval

bhd
 partnership
 Architecture + Engineering

Airy Hill Manor, Waterstead Lane,
 Whitby, N. Yorks. YO21 1QB.

CLIENT: Coptic Orthodox Patriarchate

PROJECT: St Athanasius Monastery
 Scarborough

Drawing: Proposed
 Block Plan
 New Farm Building

DRAWING STATUS: Construction

DRAWN: C Eynon CHECKED: N I Duffield

SCALE @ SIZE: 1:200 @ A1 DATE: 22/05/17

DRAWING No: D10772-101 REV: B