
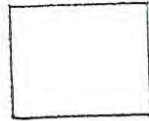
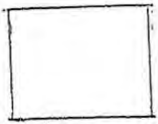






Amended Rest Room Plan.

3.5m x 2.2m

Velux windows

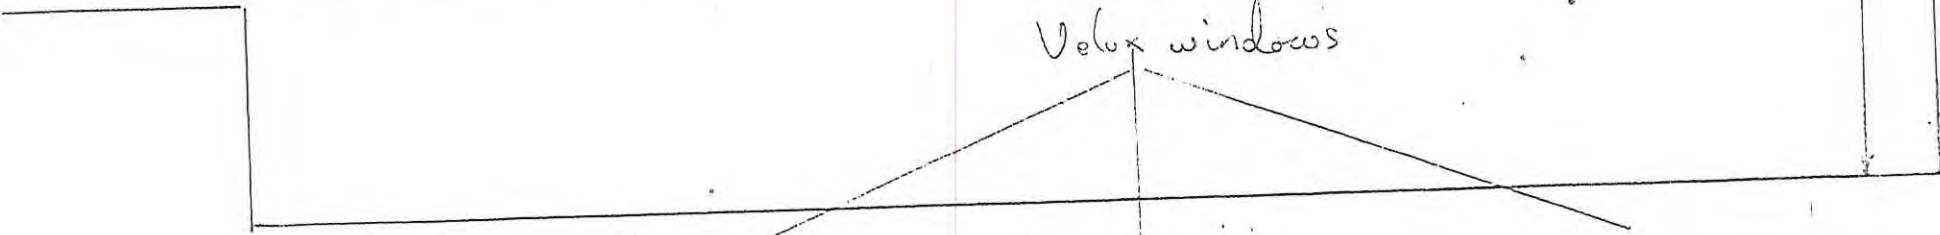


Proposed addition roof

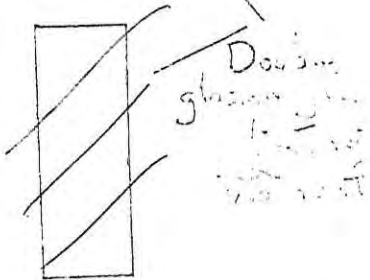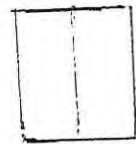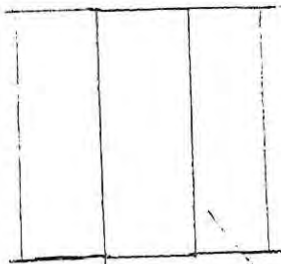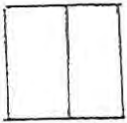

Double glazing for noise reduction



Chimneys

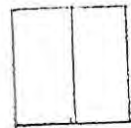

Conservation Velux


Ridge

Valley

Valley

NYMNPA
21 JUN 2017







Proposed rest plan

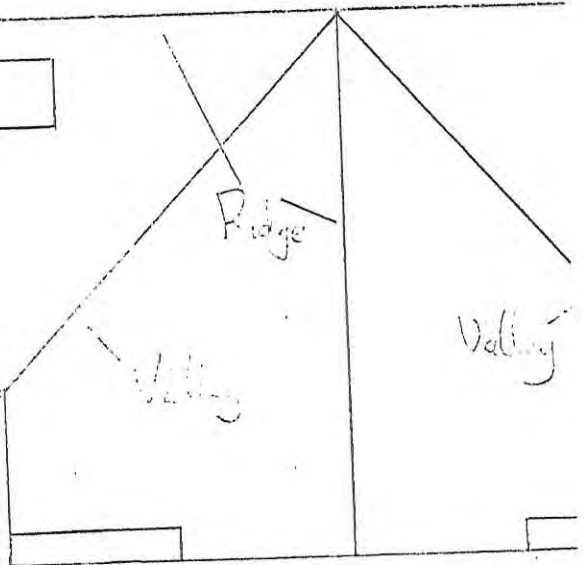

1150

Proposed conversion of outbuilding to owners accommodation for:-
 Mr & Mrs J Cook
 Burgate Farm
 Harwood Dale
 Scarborough
 North Yorkshire
 YO13 0DS
 Scale 1:50
 Drawing No. 2016030301





Drawn by:-
 W. A. Williams
 Millthorpe
 Skelgate Farm
 Easingthorpe
 North Yorkshire
 YO22 4GB
 9th August 2016

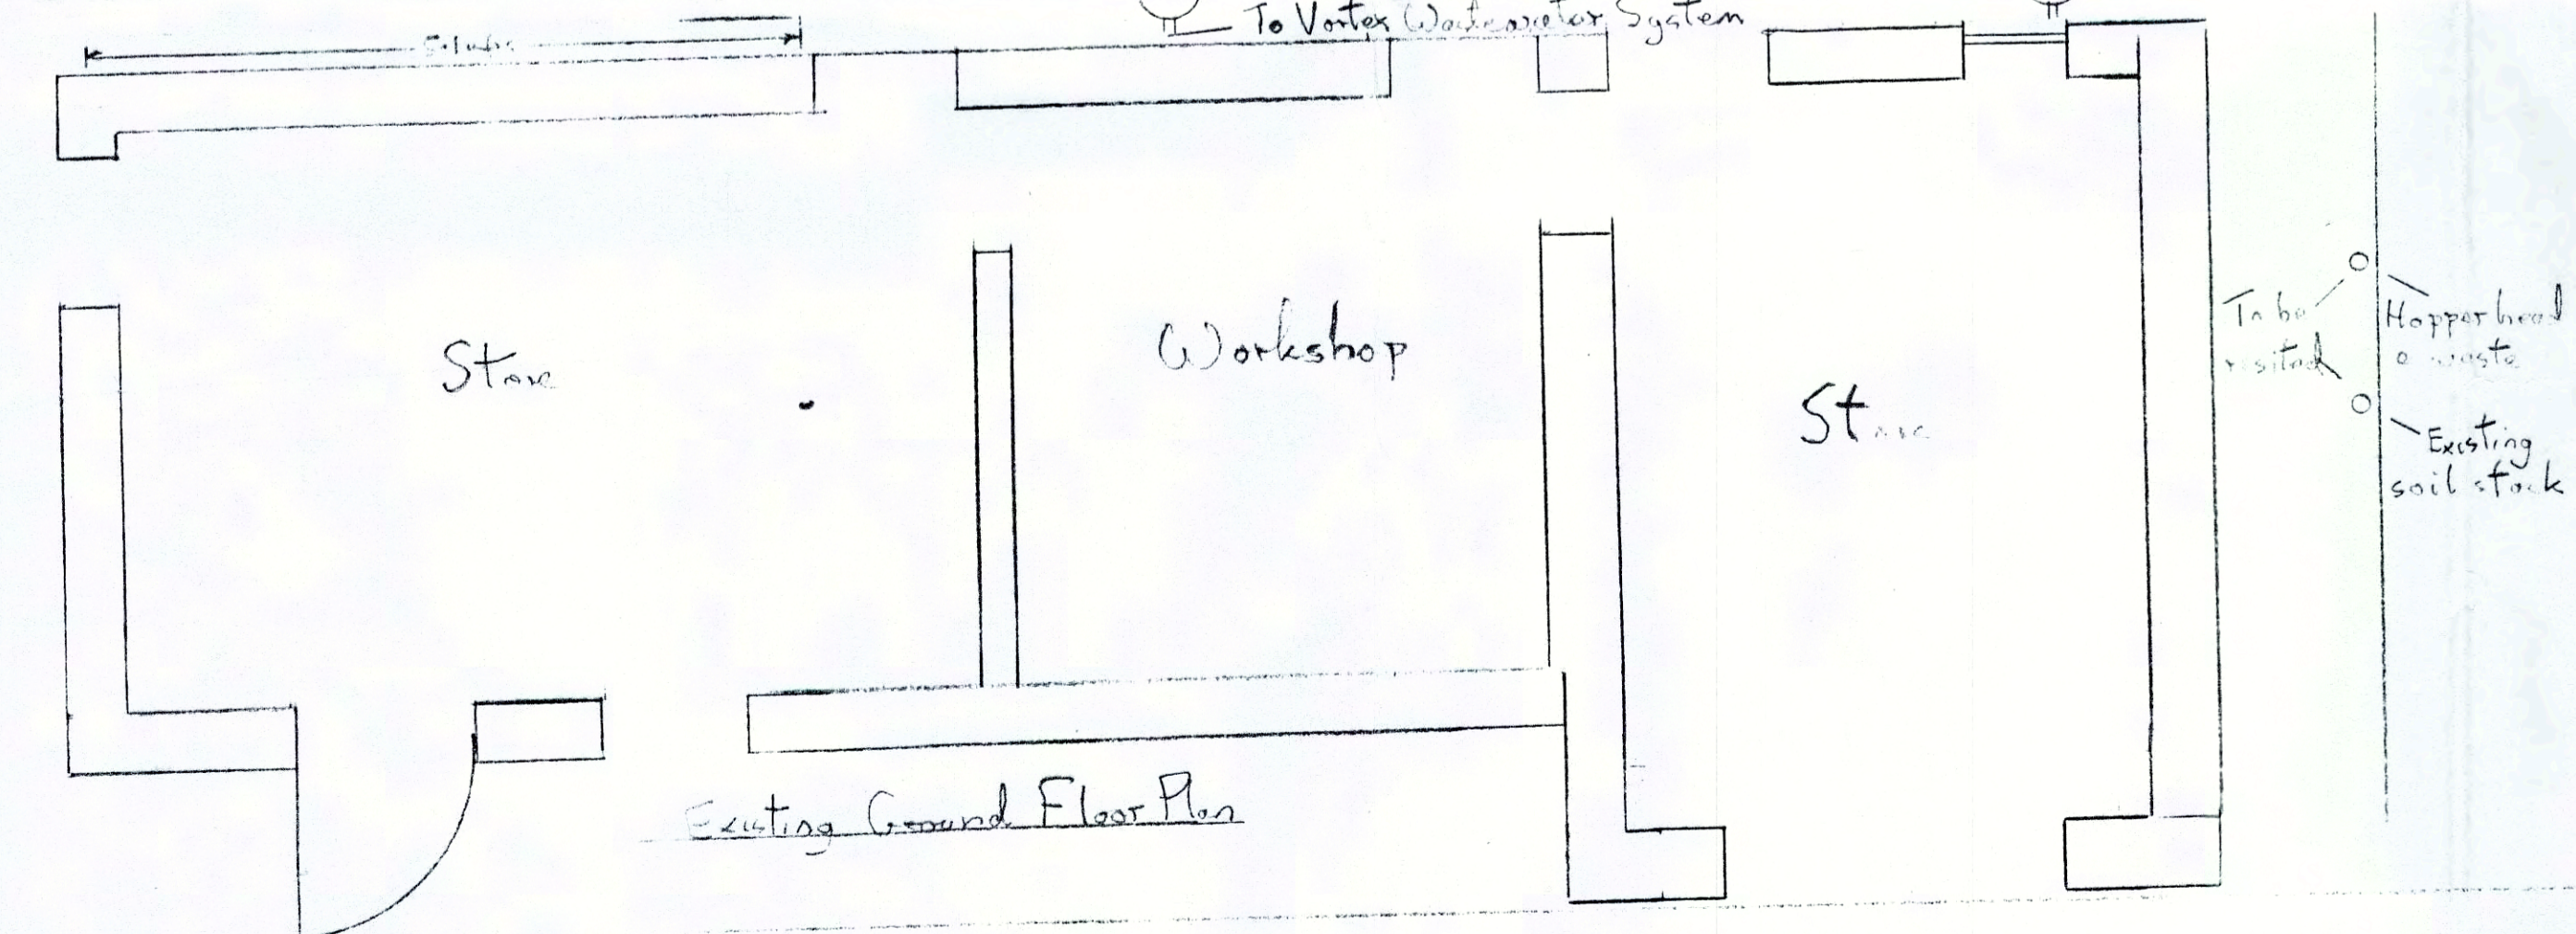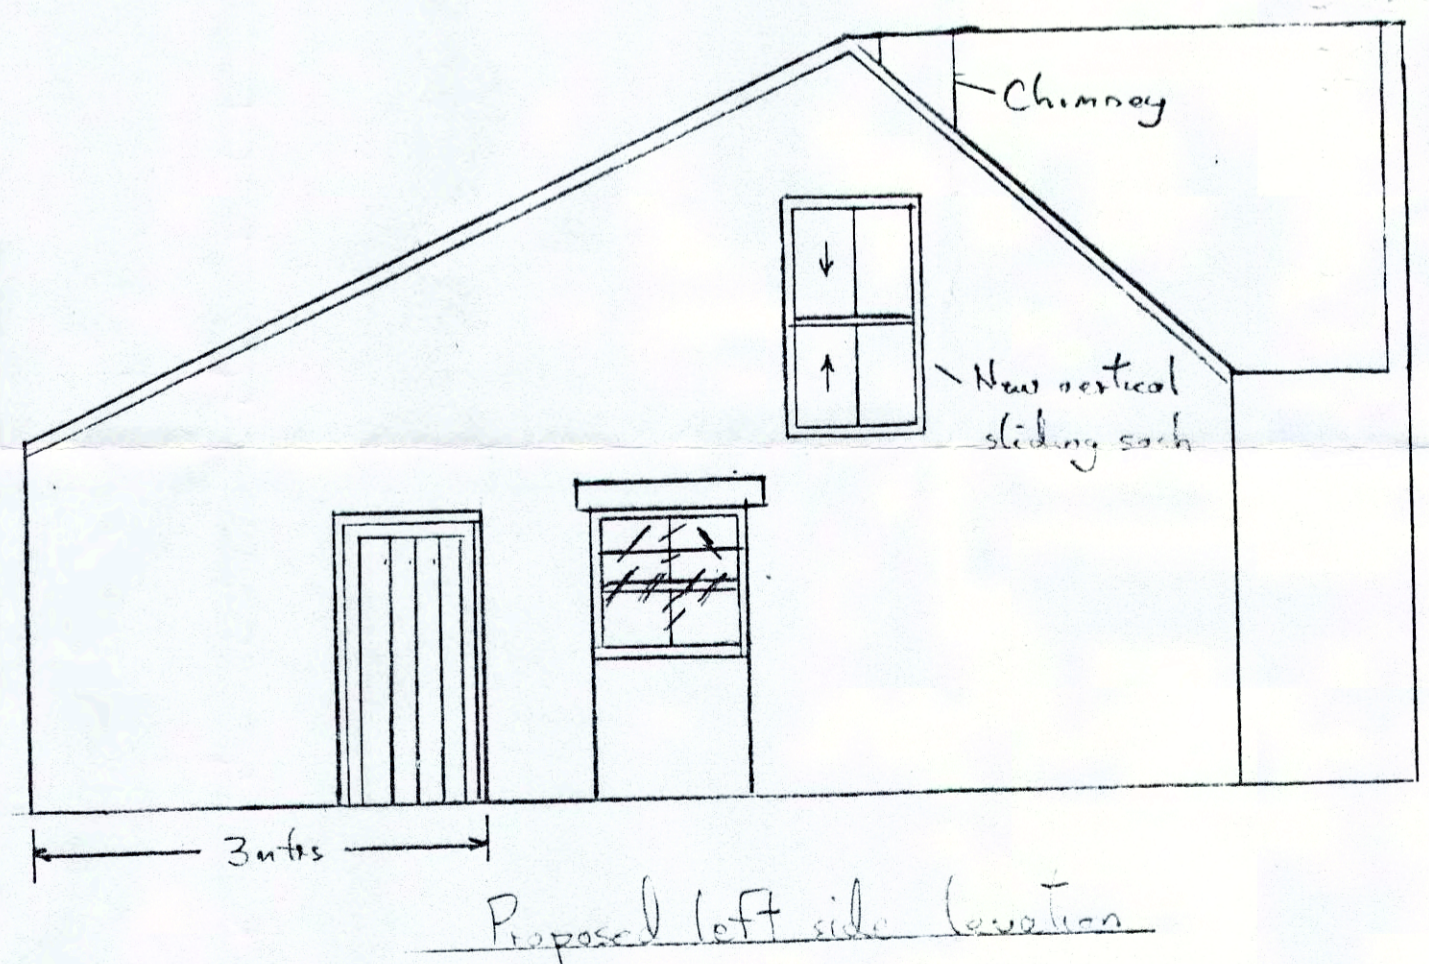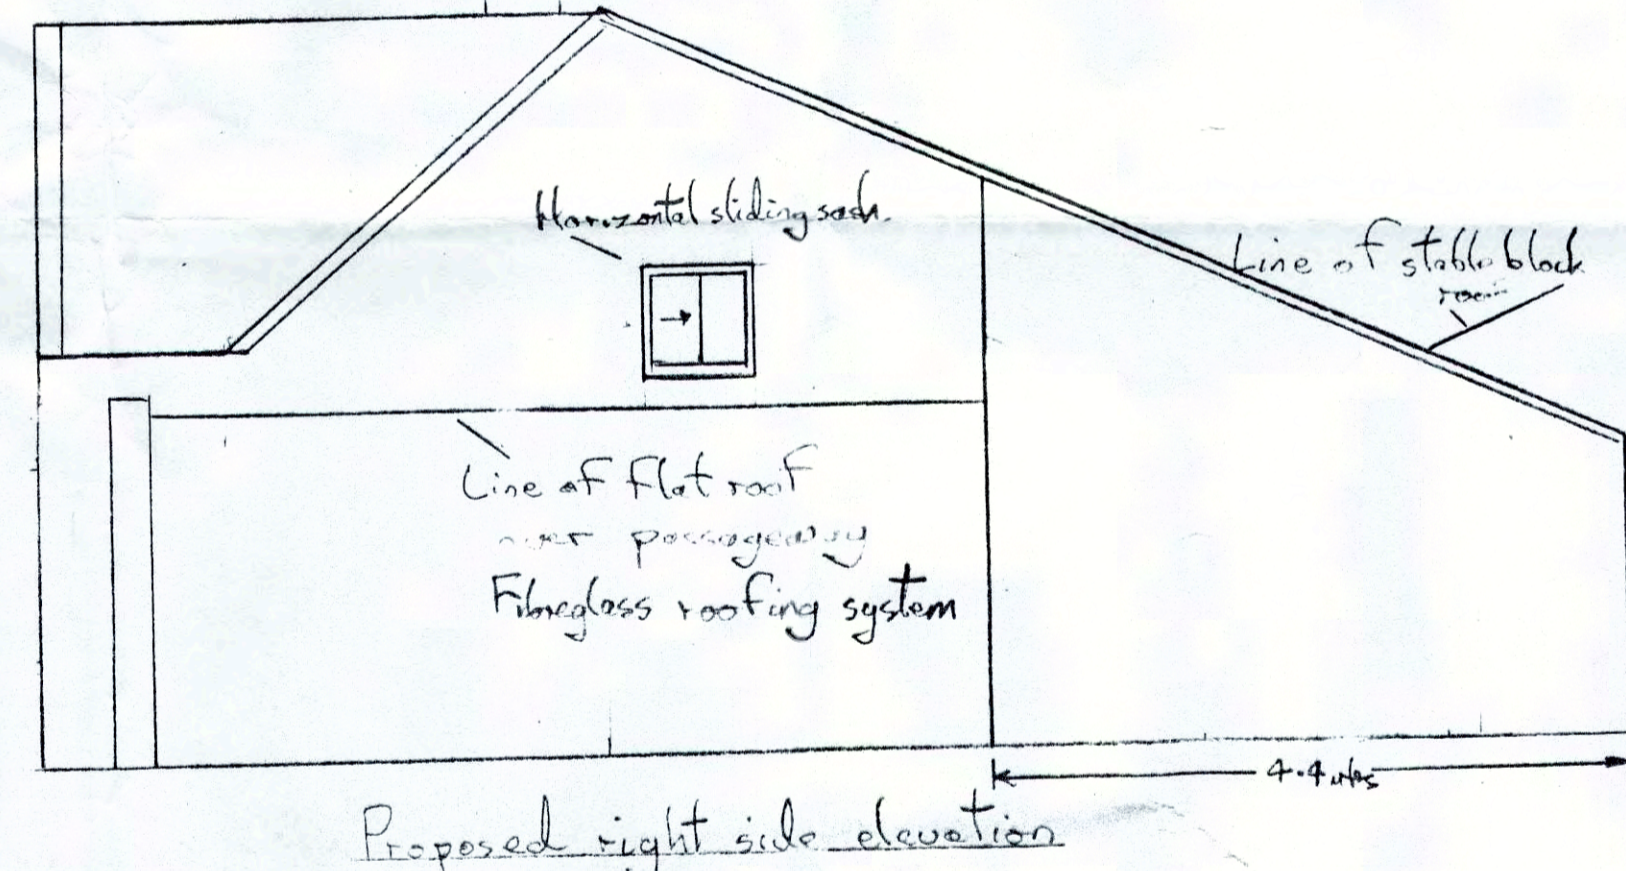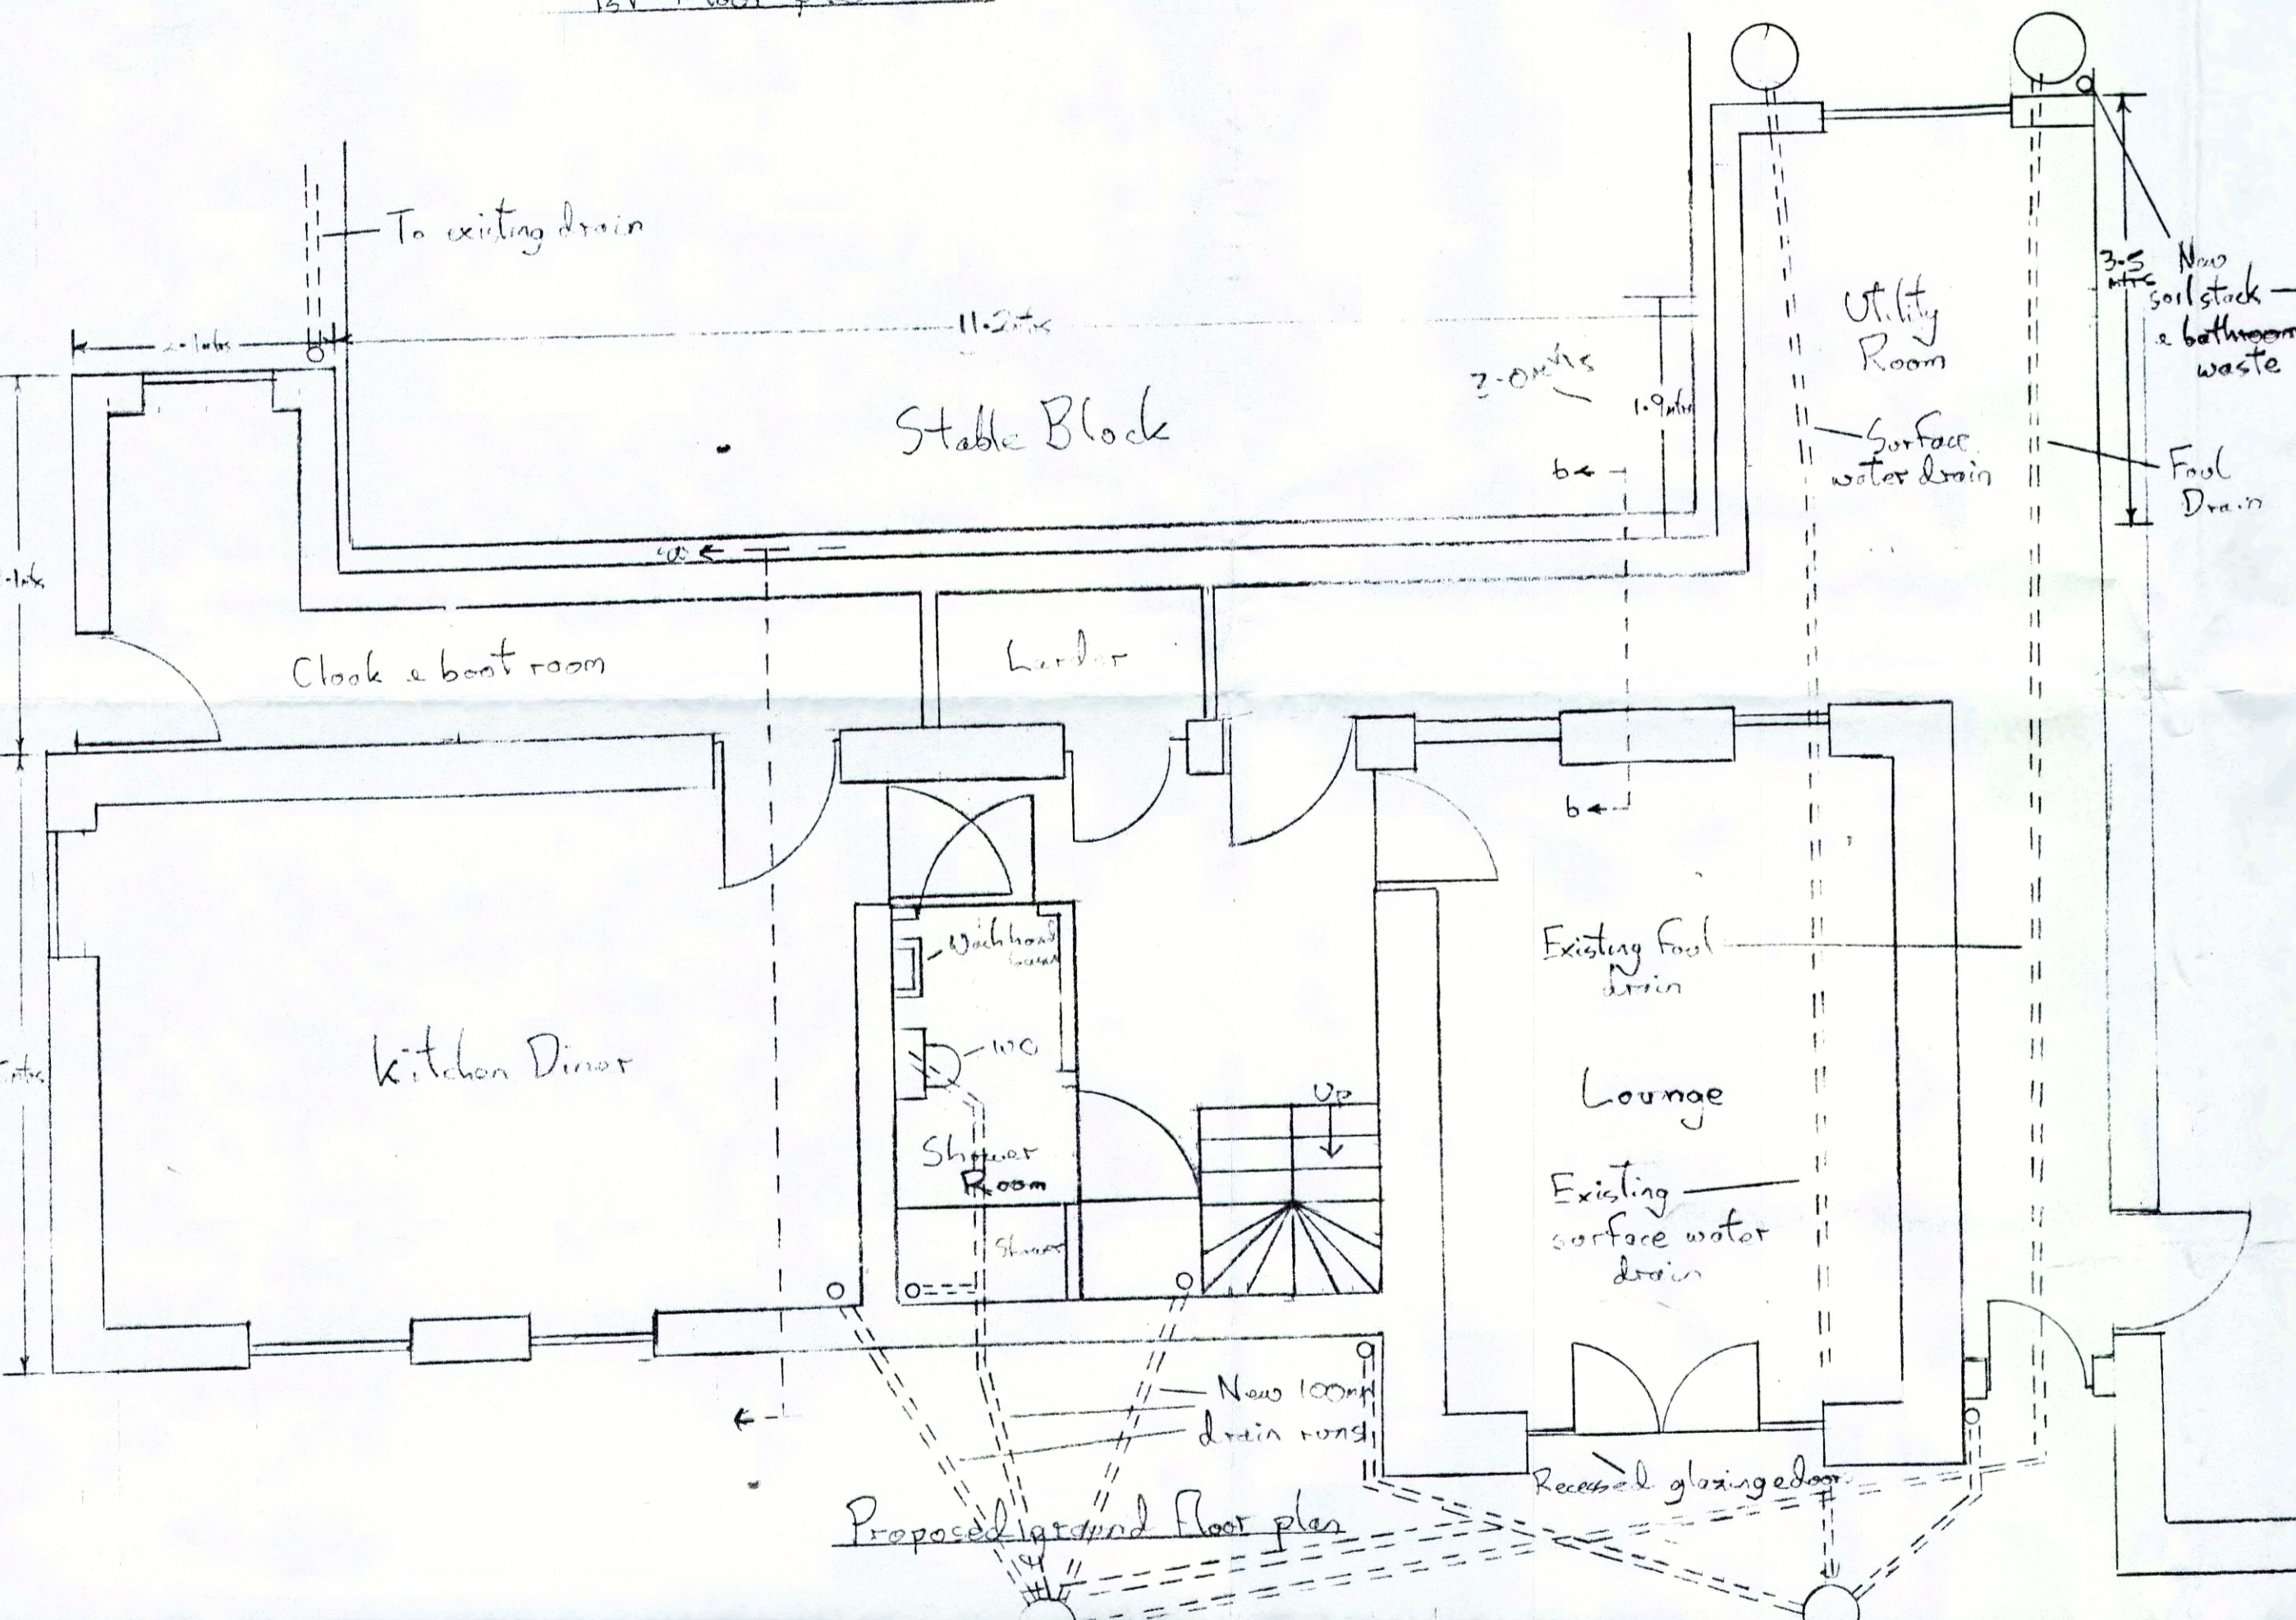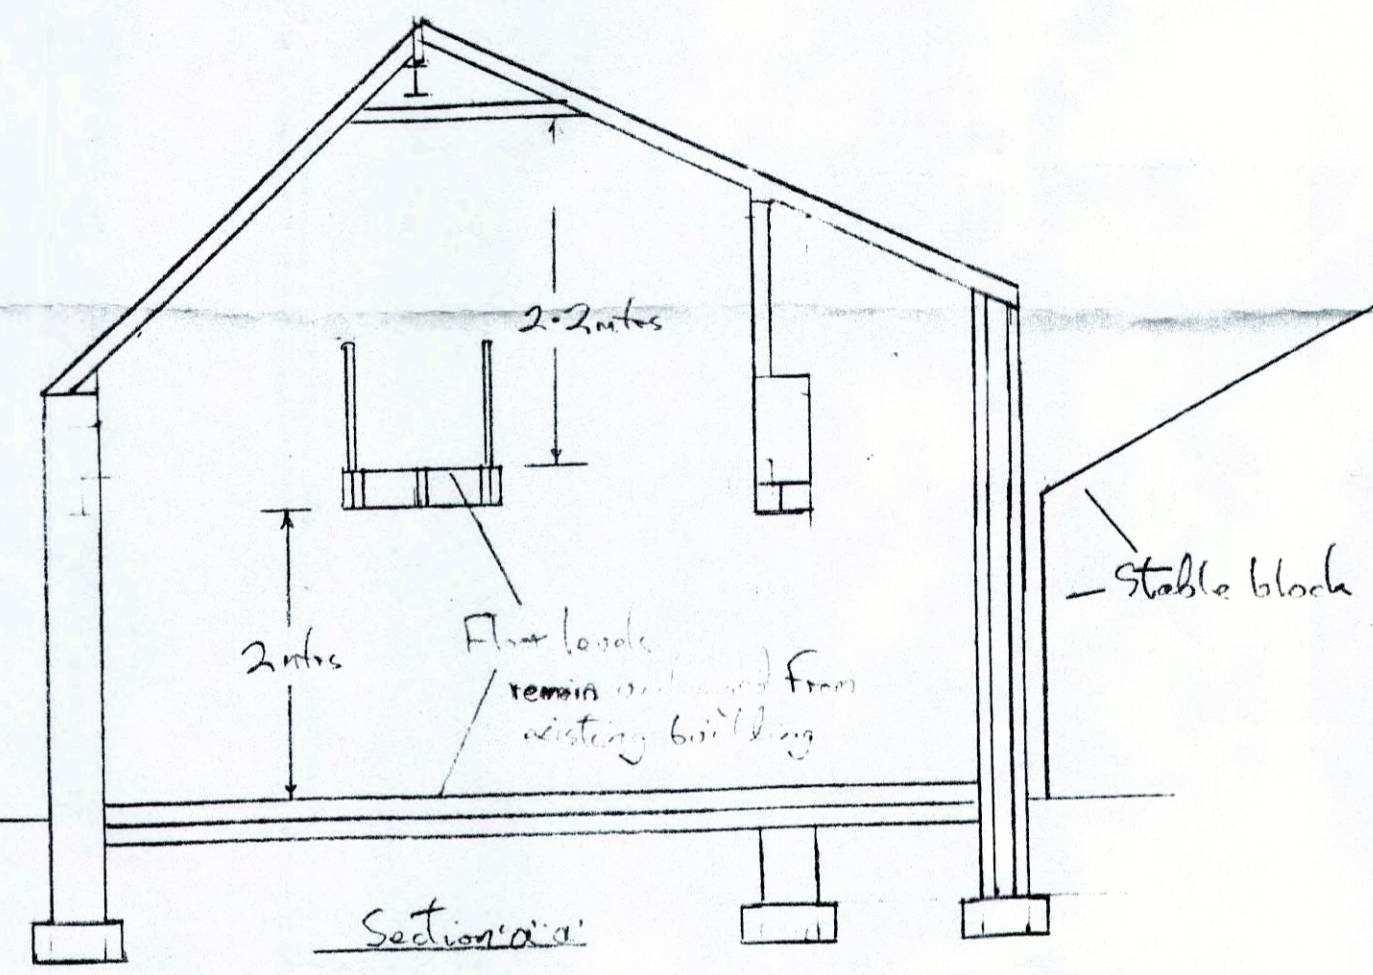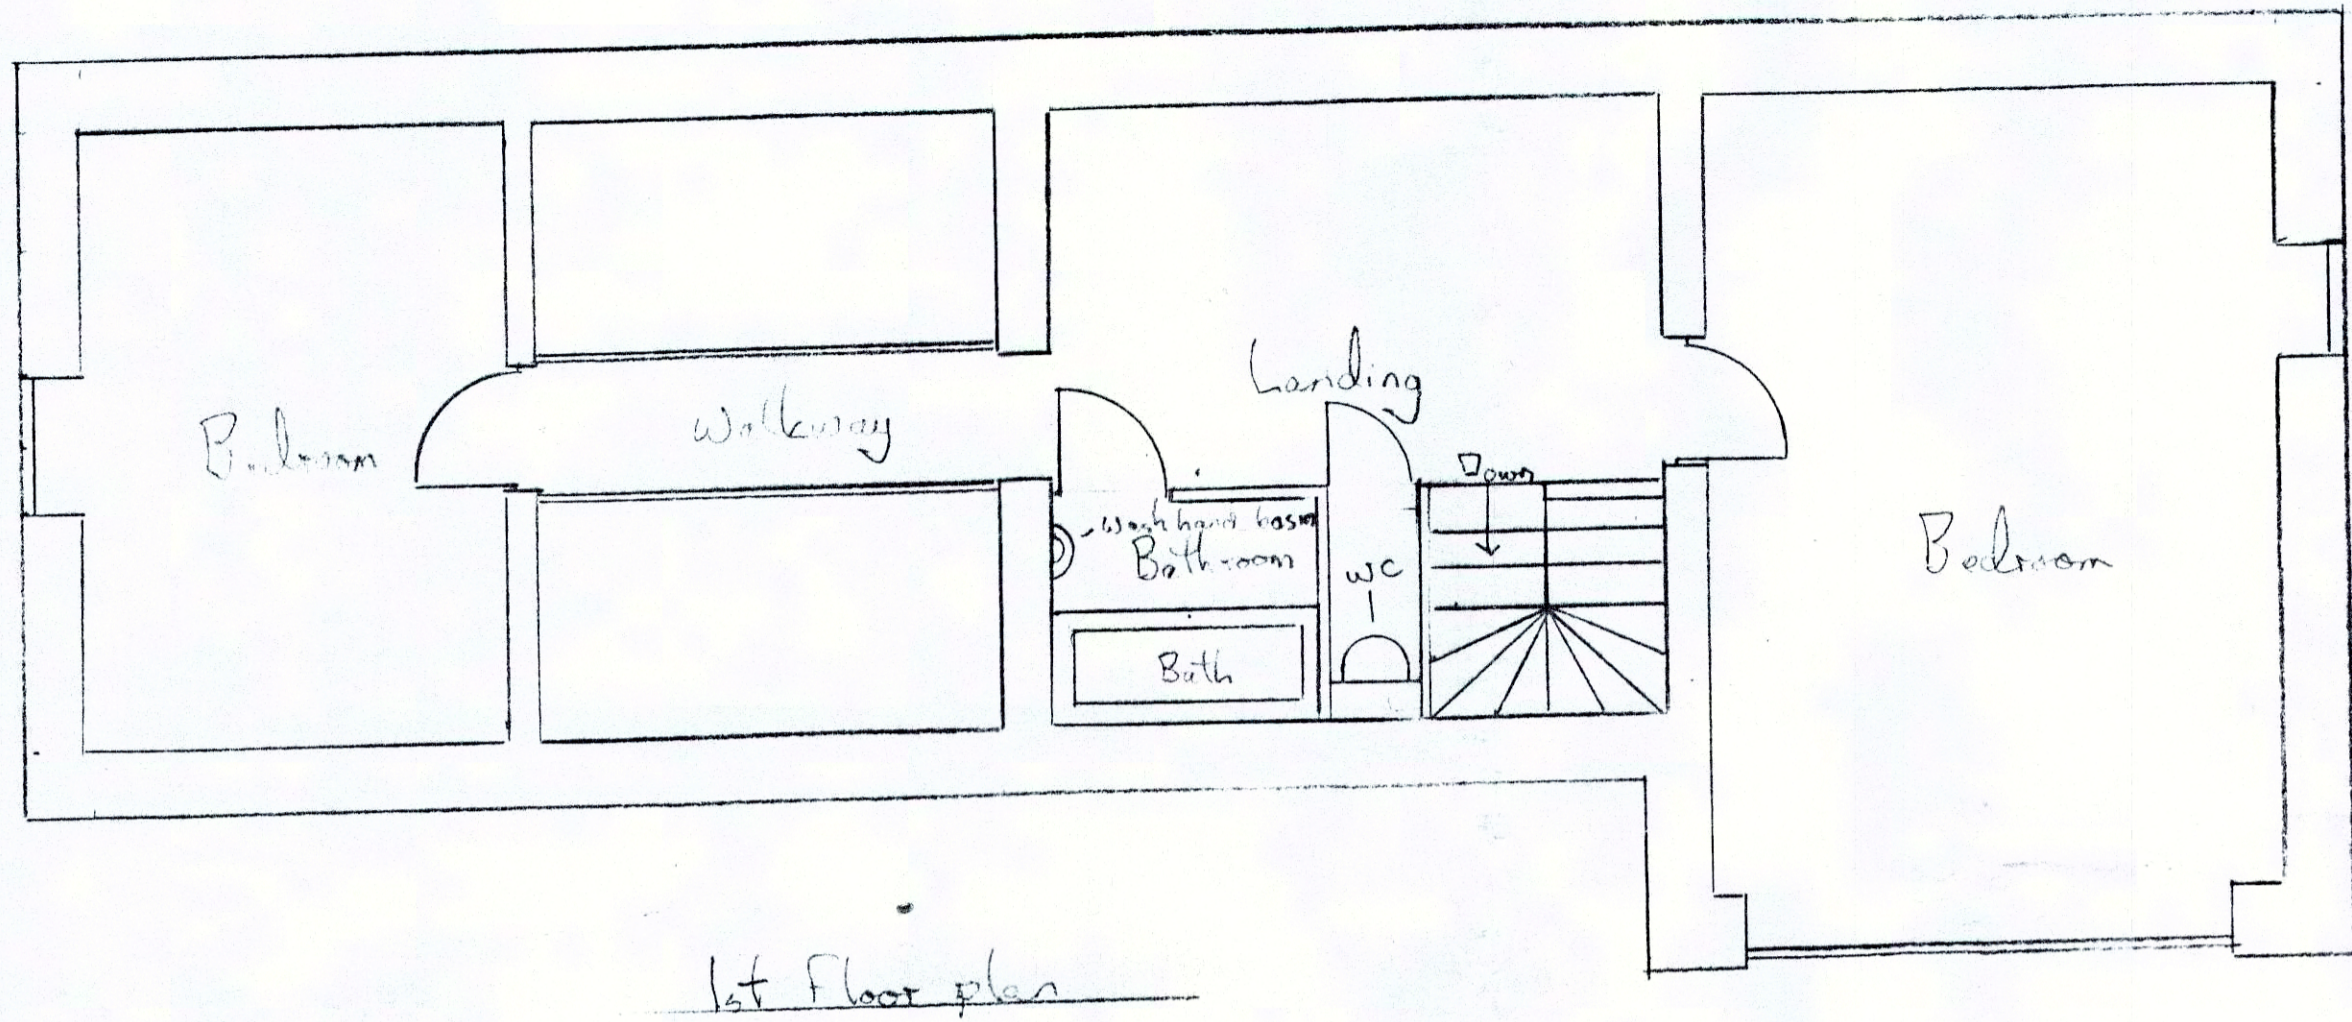

NYM/NFA
 -7 JUL 2017

Proposed conversion of outbuilding to owners accommodation For:-
 Mr & Mrs J Cook
 Borgate Farm
 Harwood Dale
 Scarborough
 North Yorkshire
 YO13 0DS
 Drawing No. 2016080502
 Scale 1:50

Drawn by:-
 Mr A. Williamson
 Middlethorpe
 Stedgate Farm
 Fylingthorpe
 North Yorkshire
 YO22 4QB
 Fri August 2016

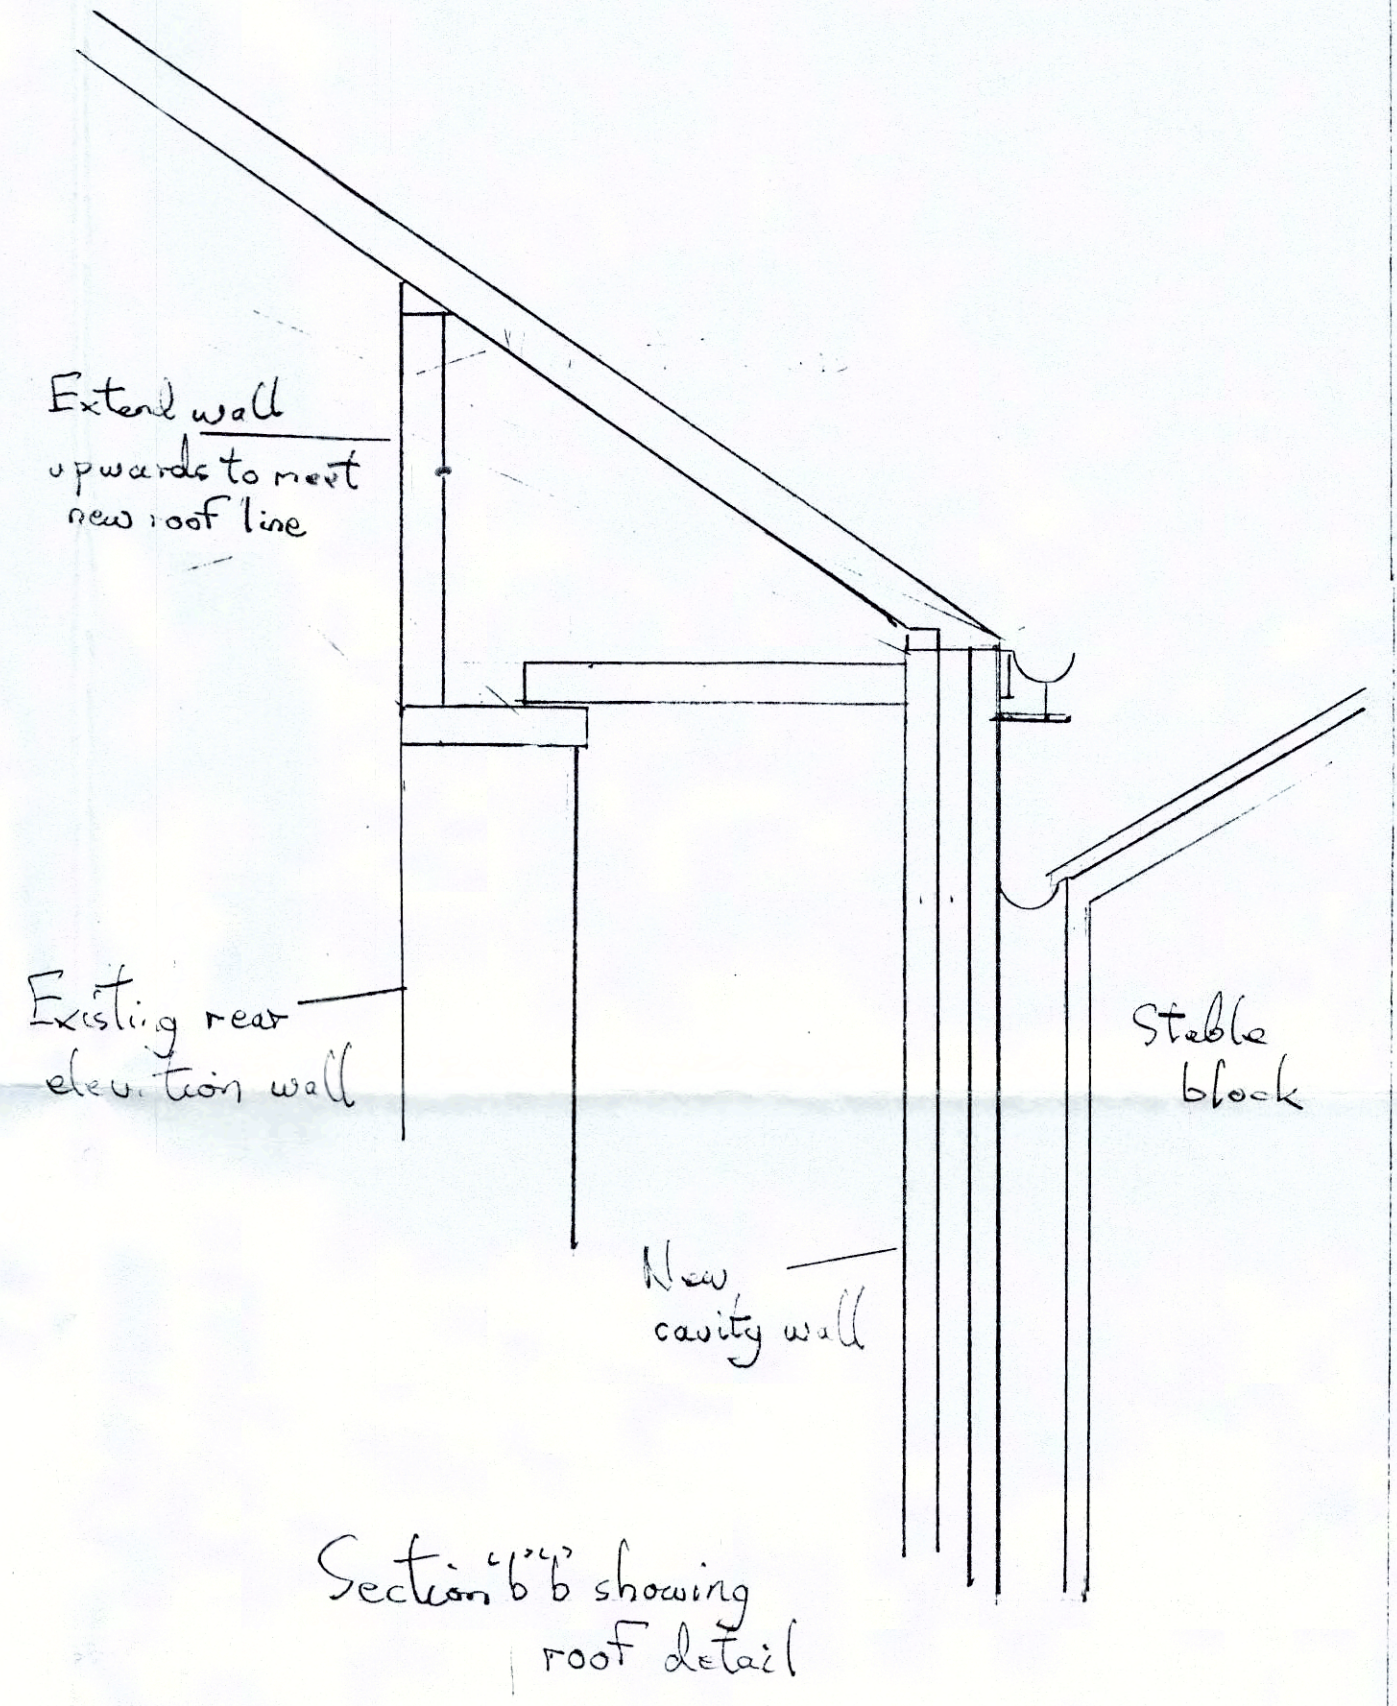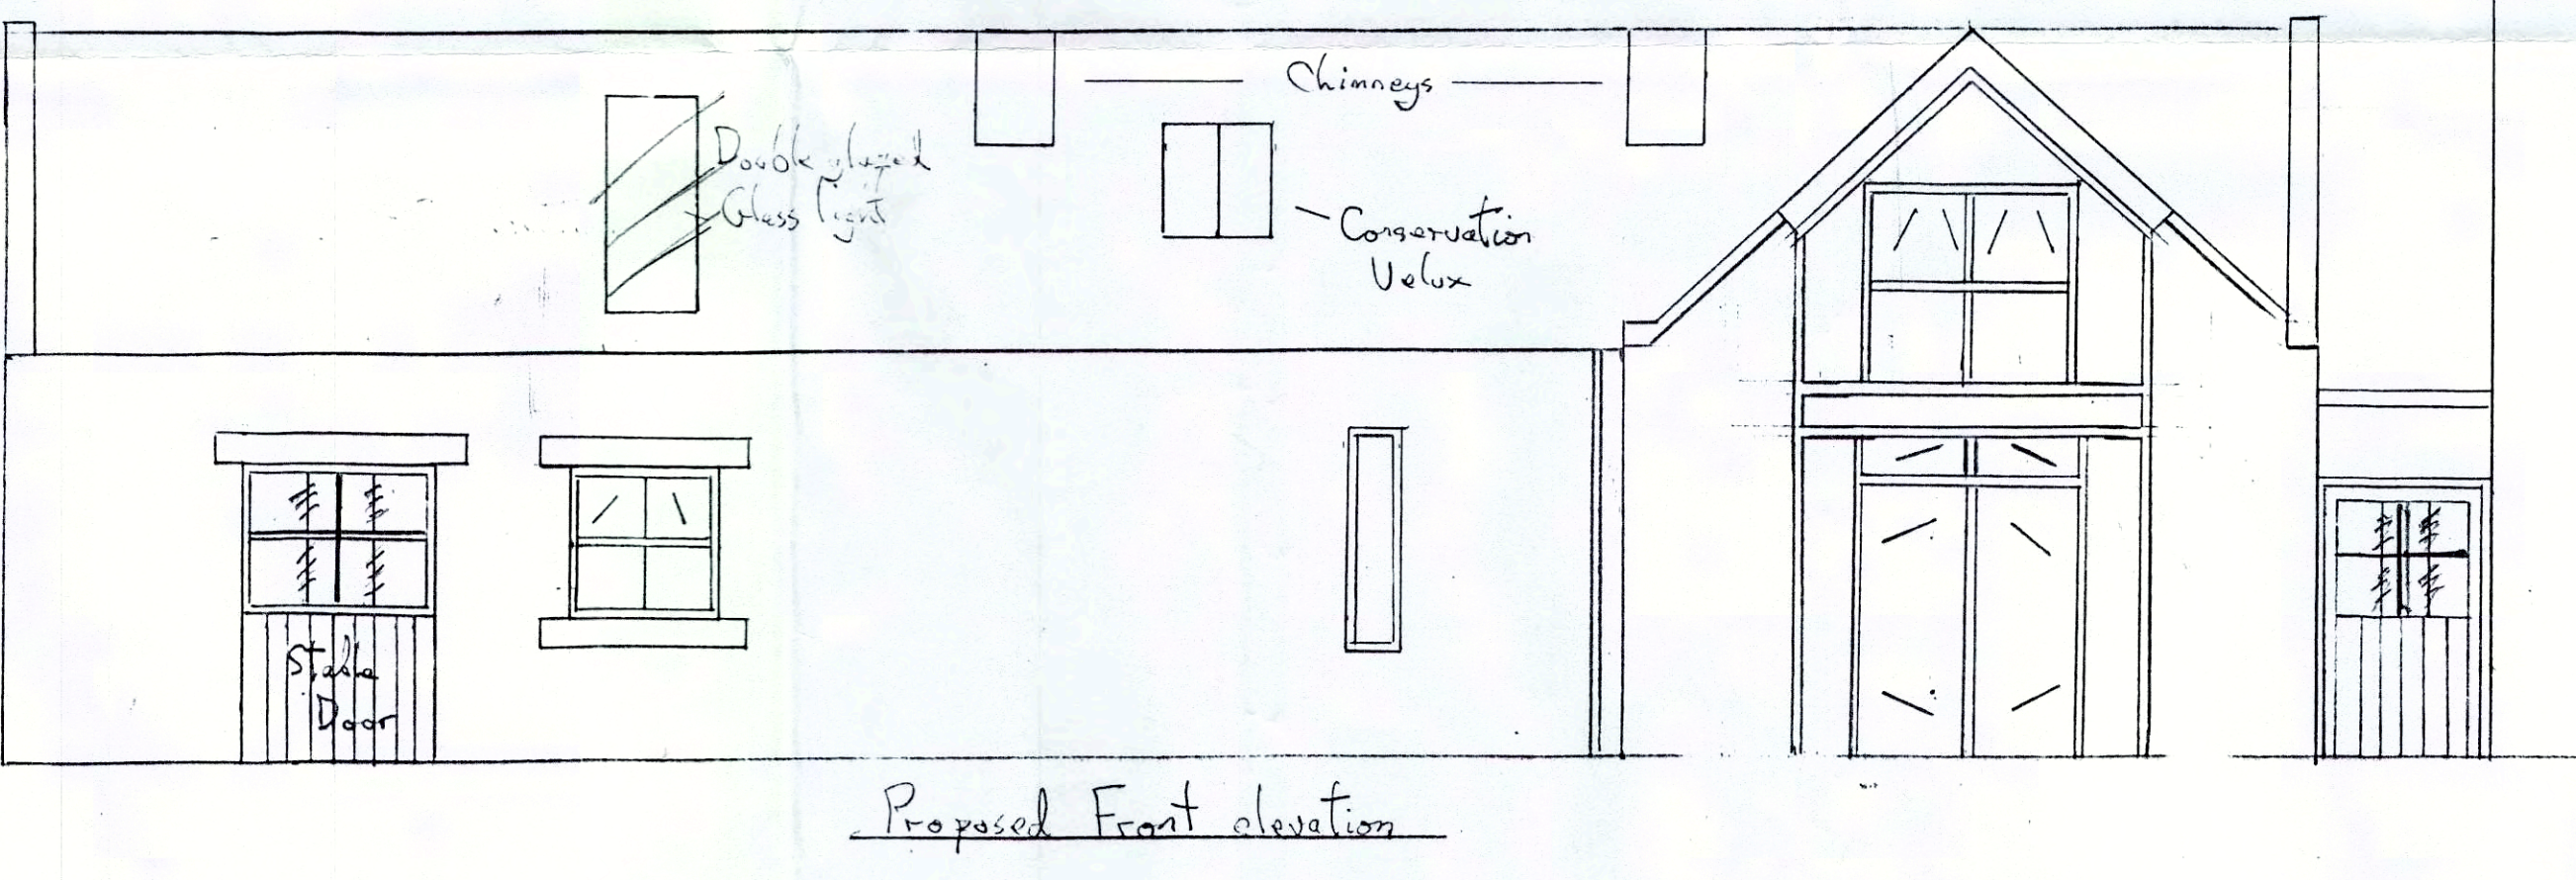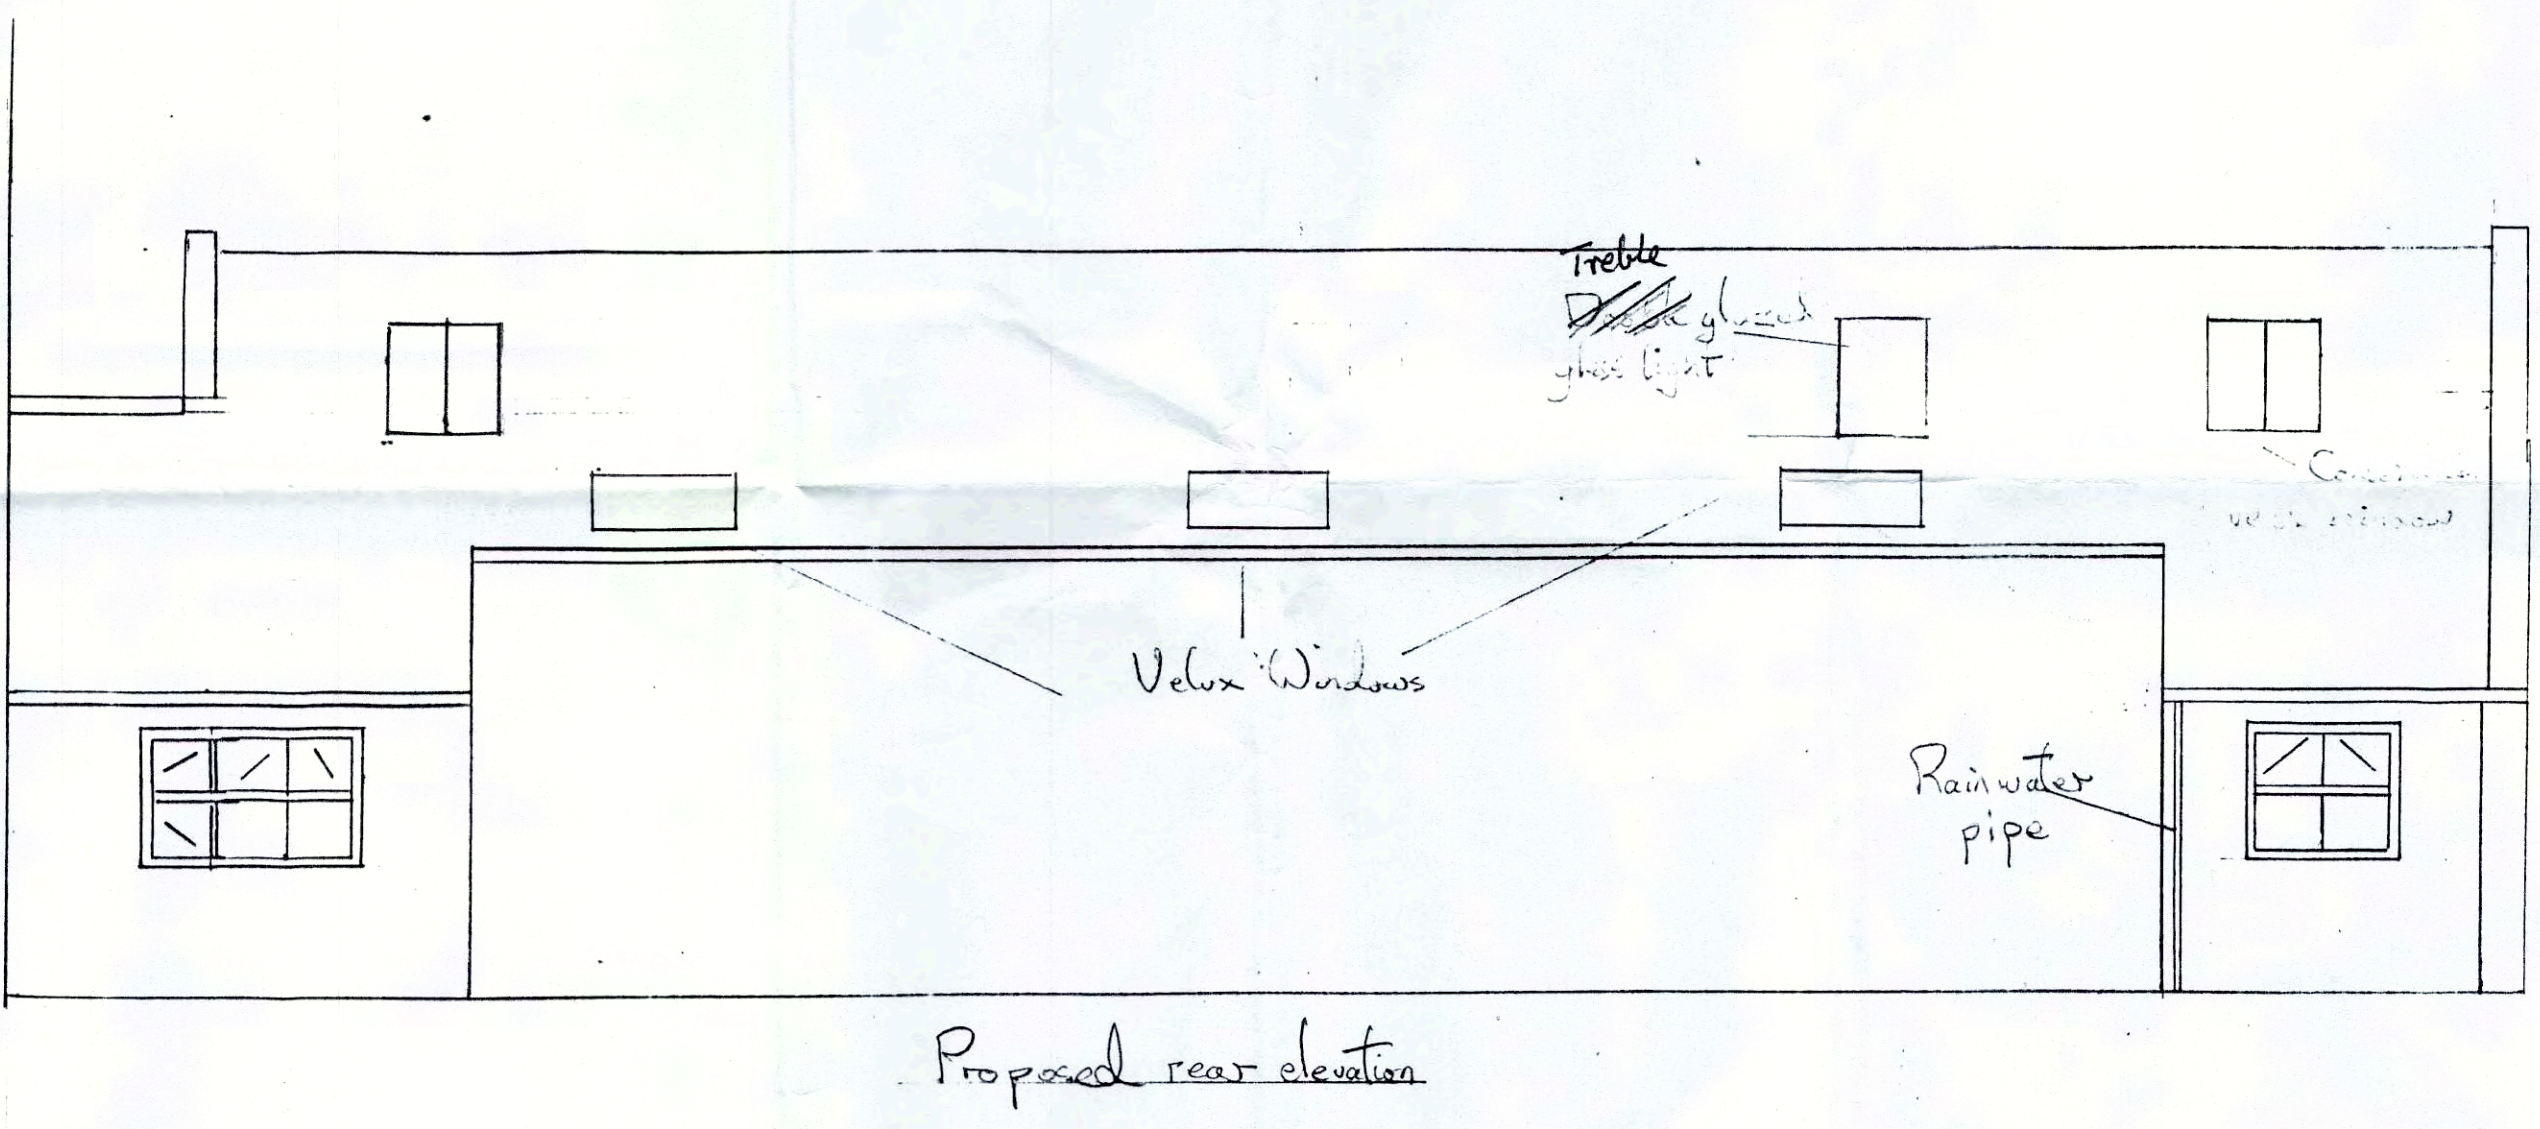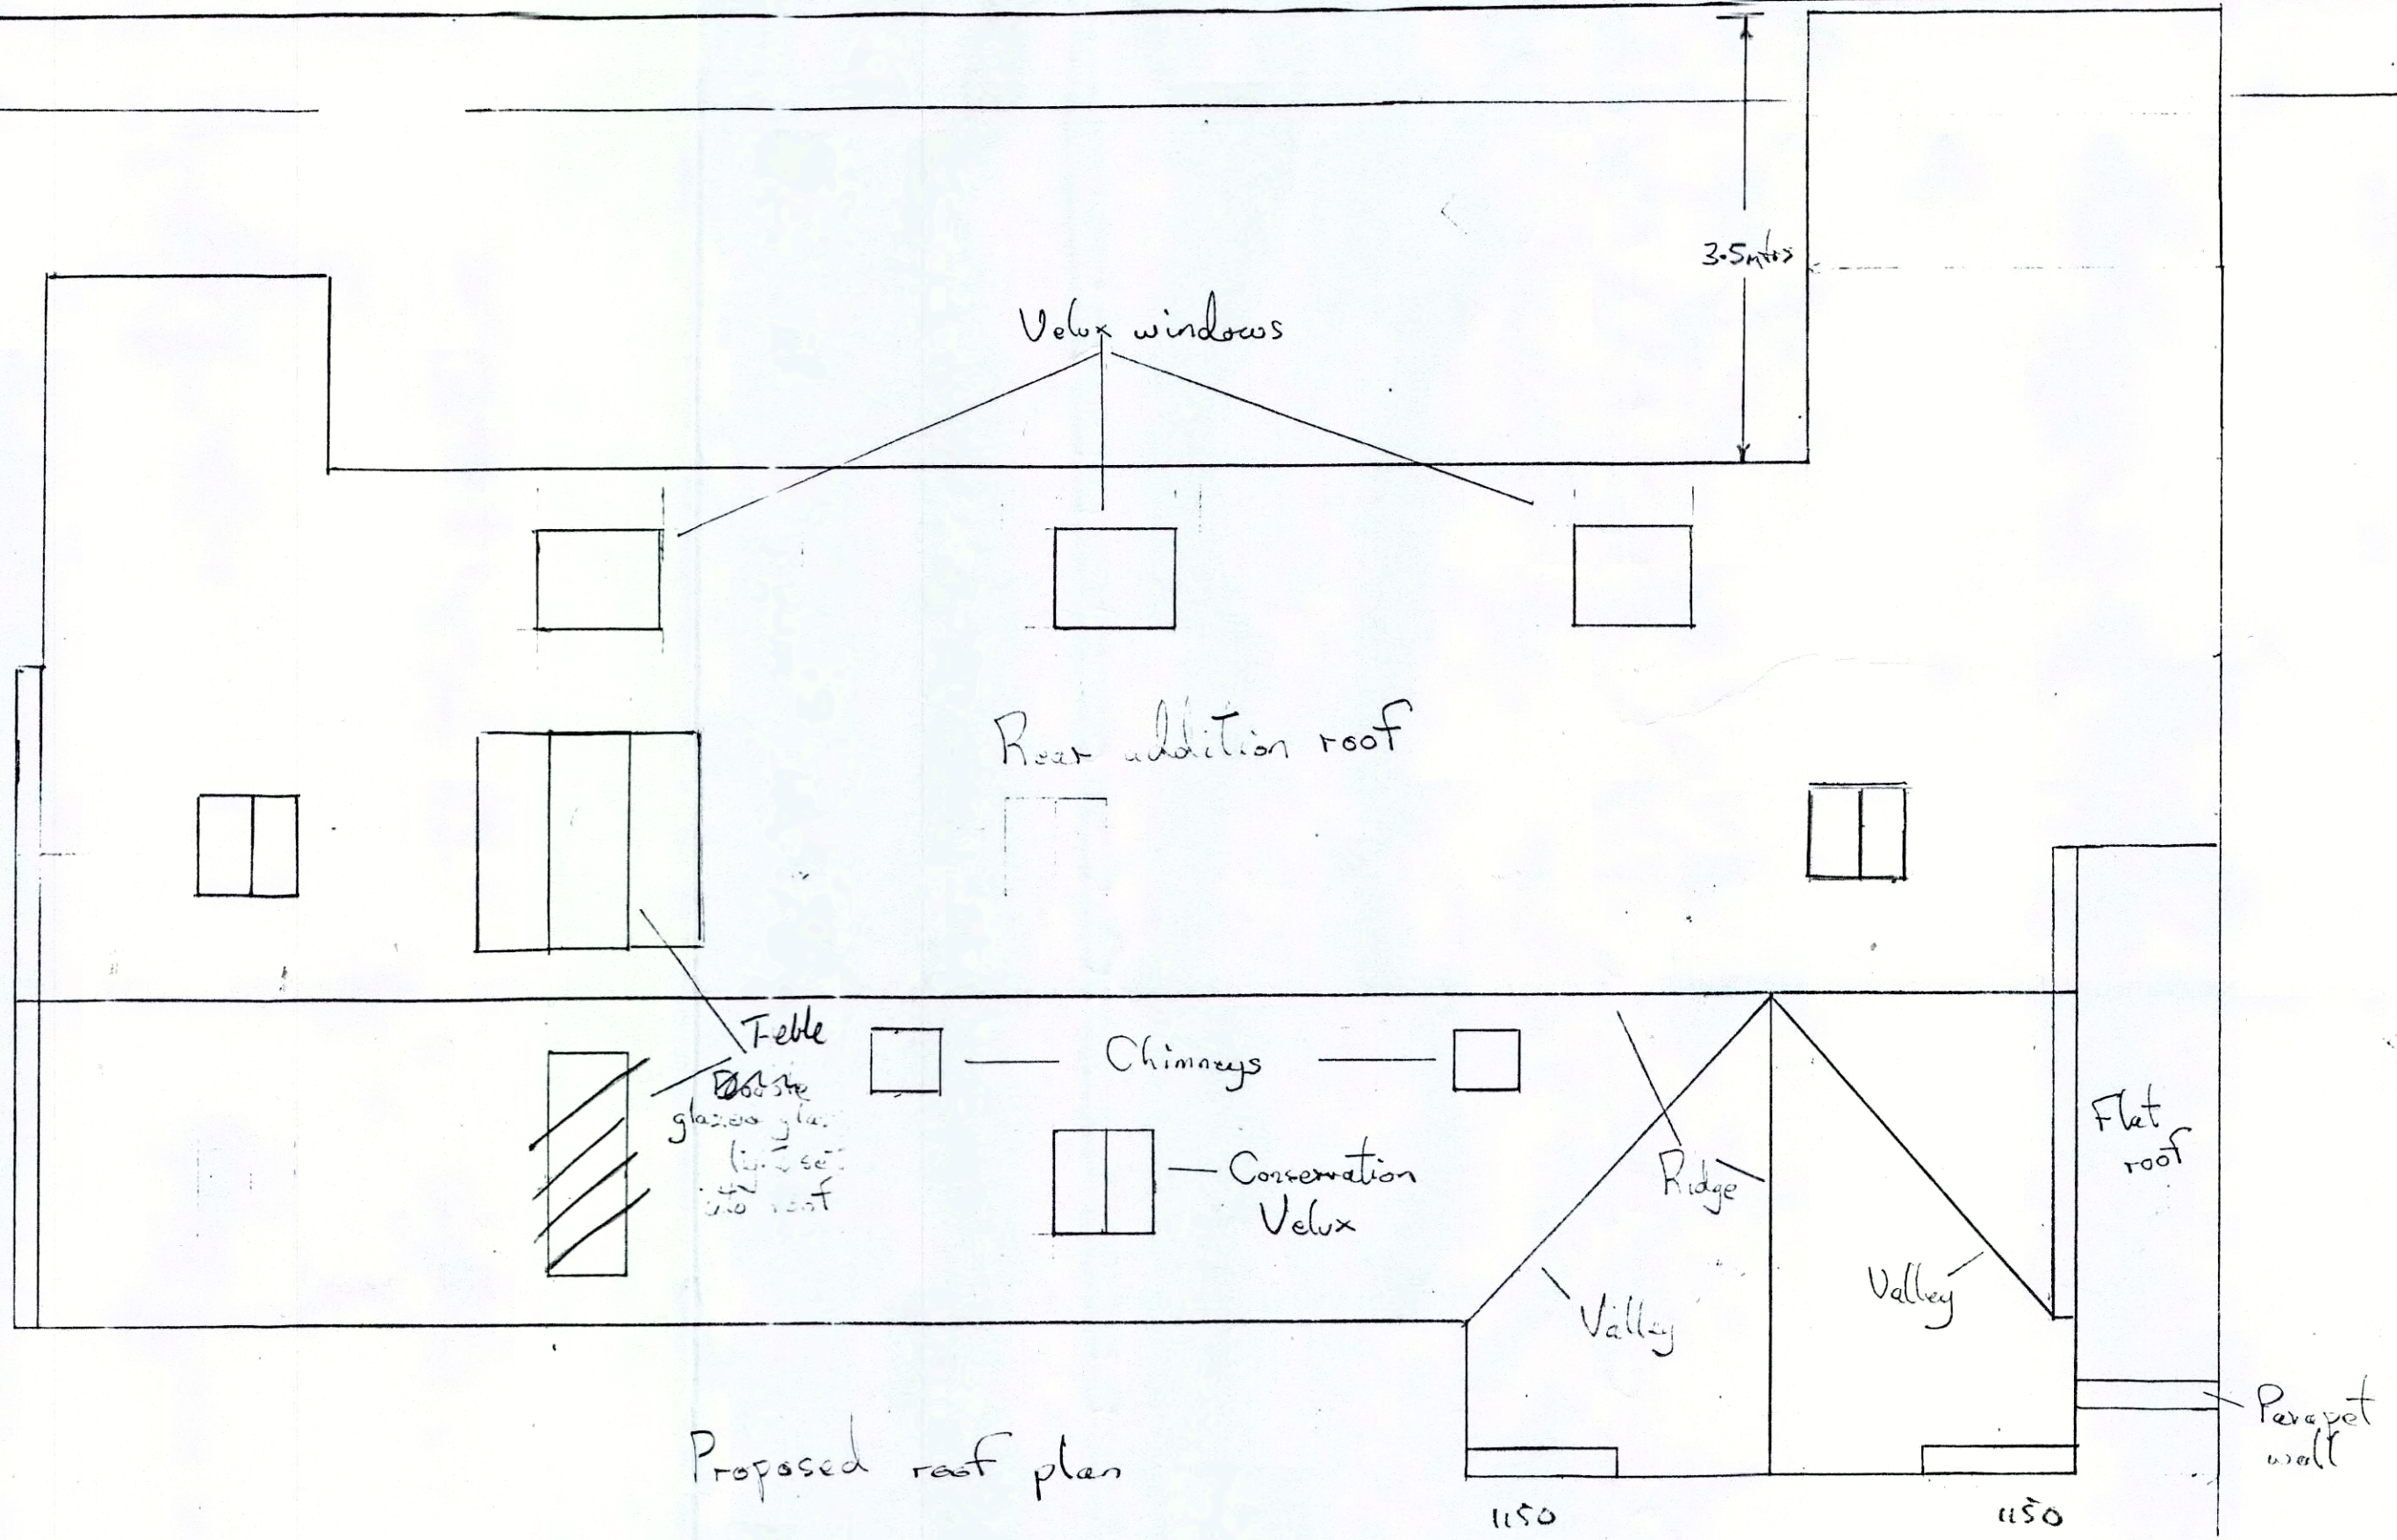

NYMIPA
 - 7 JUL 2017