

Amendments/Additional Information

- Amended layout of buildings/outside areas
- Additional background information
- Amended design
- Revised access arrangements
- Change of description of proposed development
- Change in site boundaries
- Other (as specified below)

.....

.....

.....

.....

From: [Helen Webster](#)
To: [Planning](#)
Cc: [Ailsa Teasdale](#)
Subject: FW: NYM/2017/0469/FL - Land on Egton Lane, Glaisdale E03 Access layout 21_08_17 11193
Date: 20 December 2017 16:36:15
Attachments: [D11193-04A.pdf](#)
[D11193-05A.pdf](#)

From: Neil Duffield
Sent: 20 December 2017 16:25
To: Helen Webster
Cc: 'Gerard Lyth'
Subject: RE: NYM/2017/0469/FL - Land on Egton Lane, Glaisdale E03 Access layout 21_08_17 11193

Hi Helen,

Sorry for the delay but I now attach drawings D11193-04A and 05A showing the existing and proposed layouts for the entrance.

These have been produced showing substantial improvements following a meeting on site between the client and Ged Lyth who is copied in. Ged confirmed the verge crossing will need to be carried out by a contractor licensed to work on the highway.

Having discussed the detail with the client in terms of operational detail he has confirmed the following:-

- Negligible increase in vehicular movement. More material, food etc will be stored on site in the larger building
- Animal husbandry will improve due to more cover
- The alterations will improve vehicular access and movement from the existing poor situation

I hope these details are of assistance.

Kind regards
Neil

NYMNPA

20/12/2017



○ EXISTING - Road junction
SCALE:1:200

b h d partnership


Airy Hill Manor, Whitby, North Yorkshire, UK, YO21 1QB.

- DO NOT SCALE from this drawing. Only figured dimensions are to be taken from this drawing.
- The Contractor must verify all dimensions on site before commencing any work or shop drawings.
- The Contractor must report any discrepancies before commencing work. If this drawing exceeds the quantities taken in any way, the Technician is to be informed before work is initiated.
- Work within The Construction (Design and Management) Regulations 1994 is not to start until a Health & Safety Plan has been produced. This drawing is Copyright and must not be reproduced without consent of BHD Partnership Ltd

REV	DATE	BY	AMENDMENT	CHKD	APVD
A	06/12/17	nid	Issued For Approval	NID	

CLIENT: Mr S Agar			
PROJECT: Extension To Farm Building			
A3	DRN: nid	DATE: Dec 17	
SCALE: As Noted	ISSUE: PROVISIONAL		

DRAWING TITLE: Access Layout EXISTING	
DRAWING NR: D11163-04	REV: A

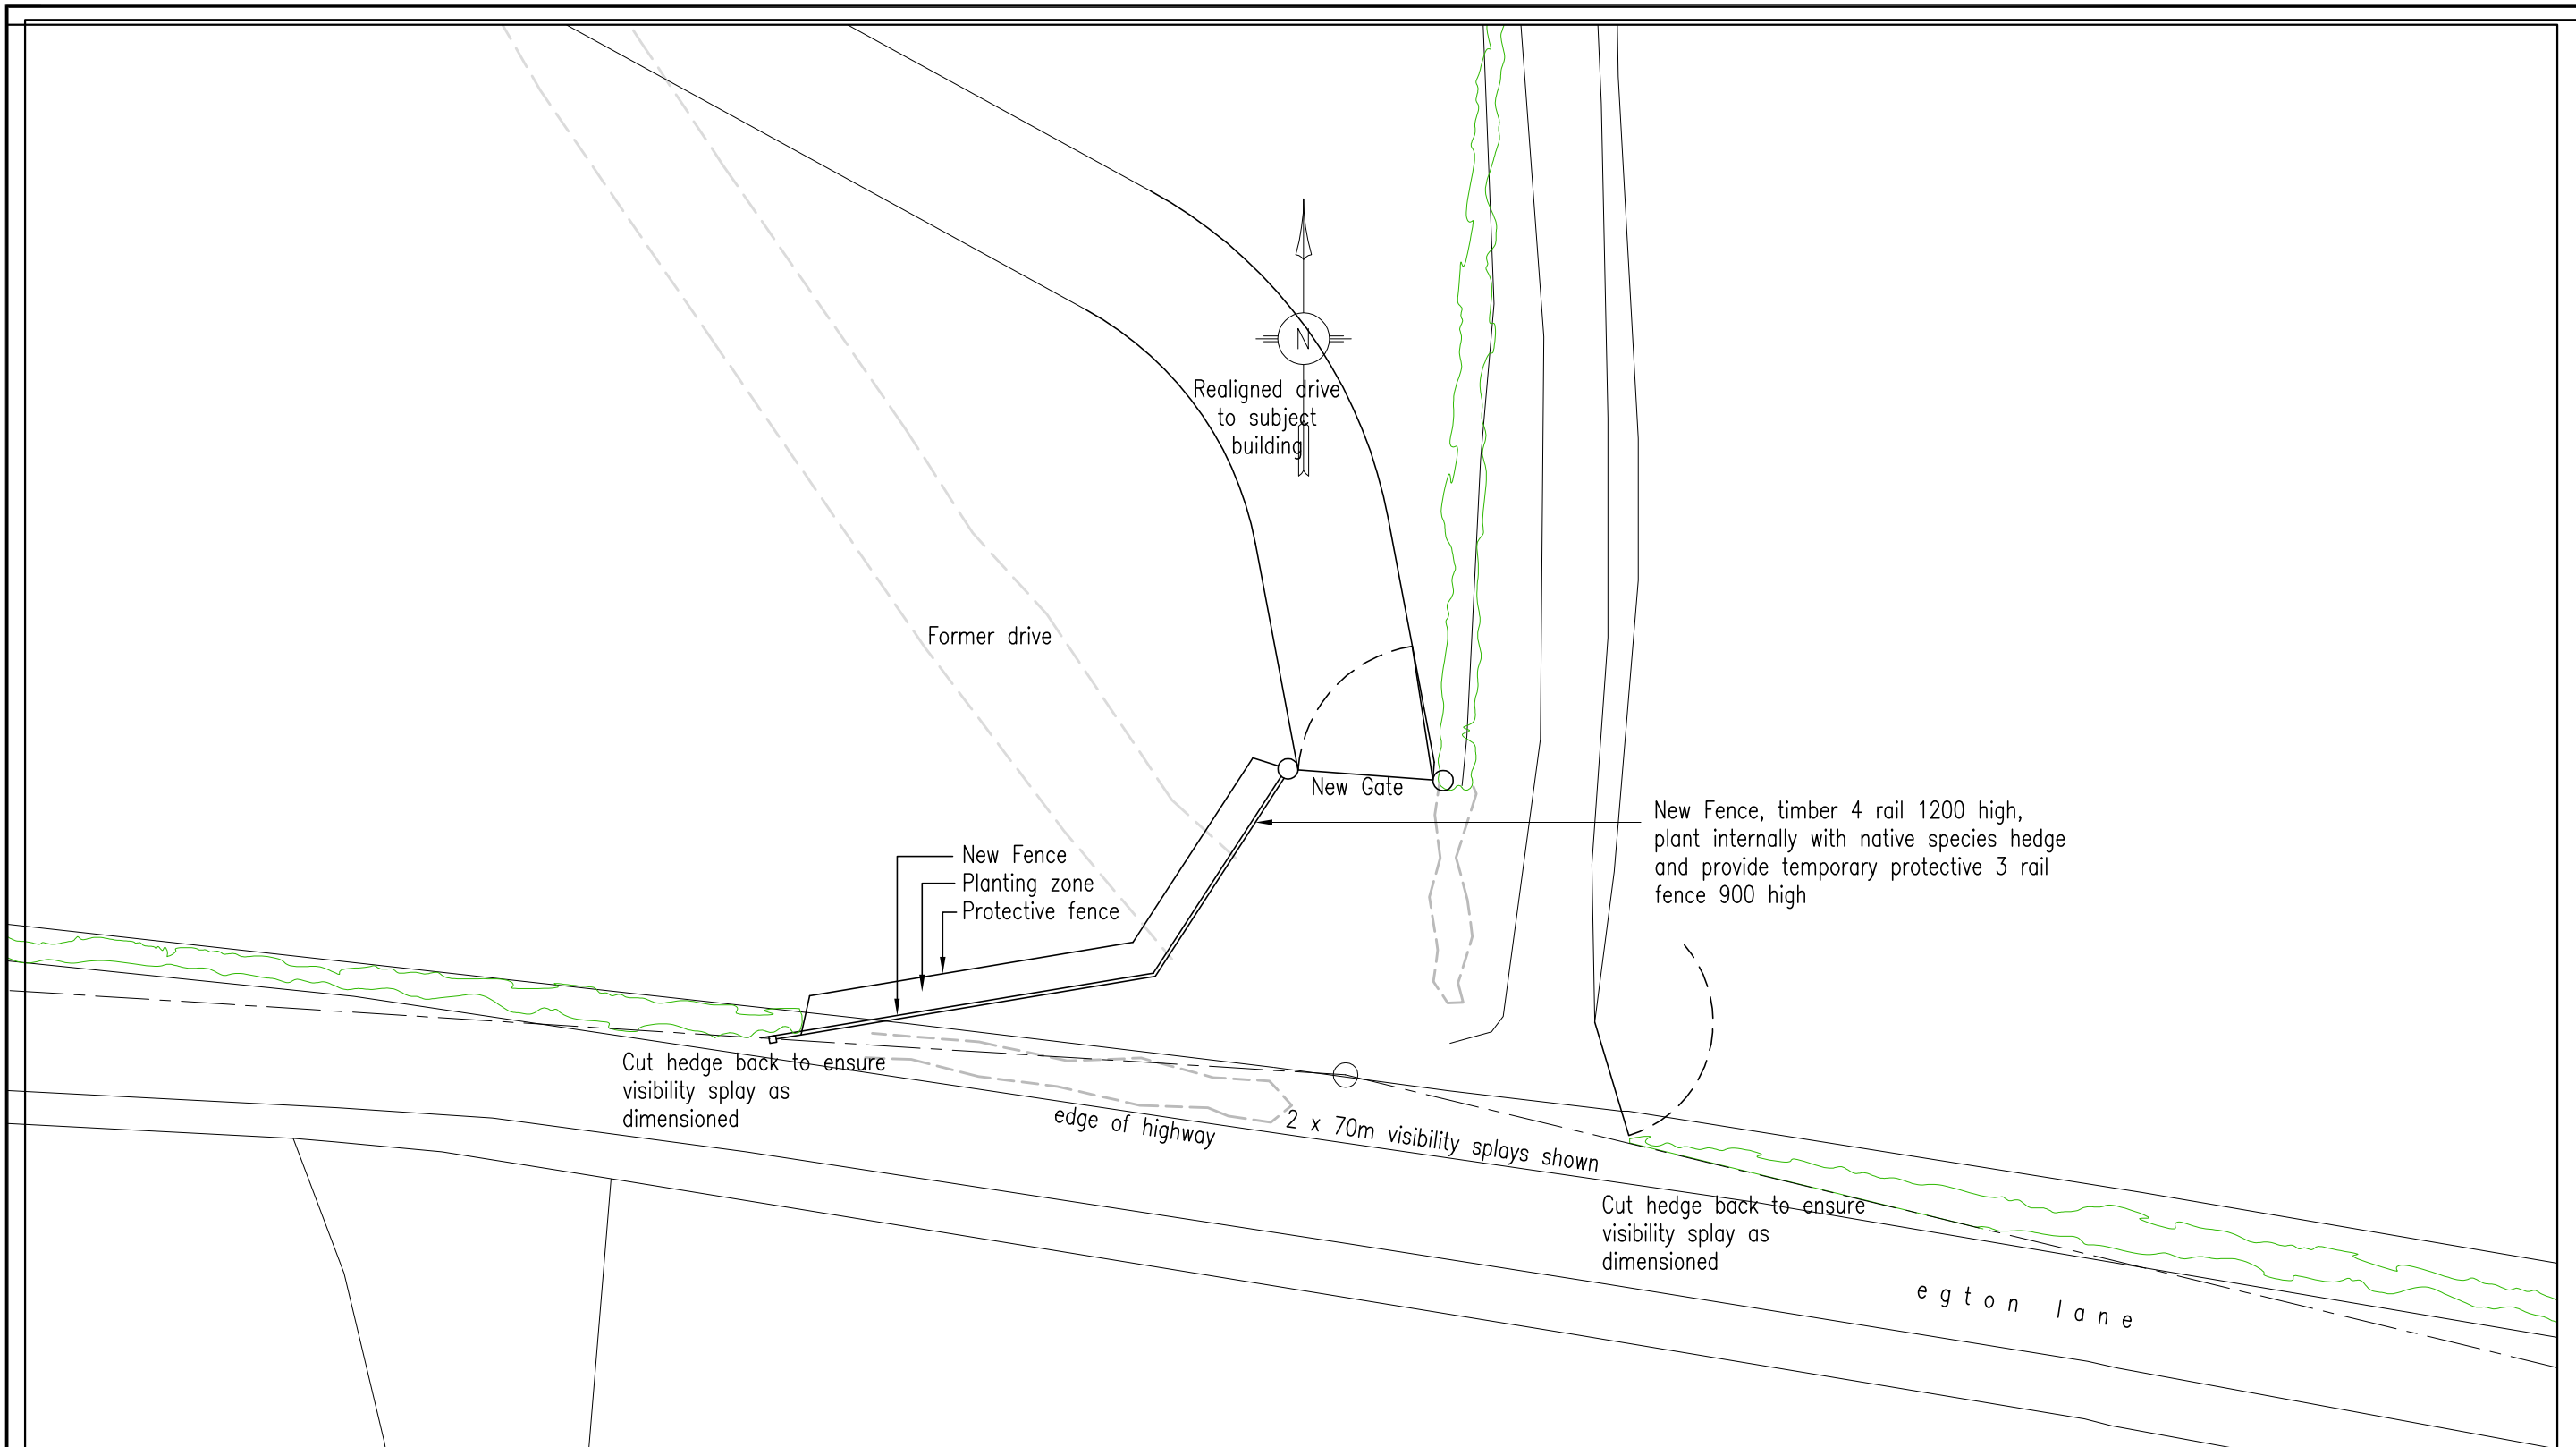

○ PROPOSED - Road junction
SCALE: 1:200

b h d partnership

Airy Hill Manor, Whitby, North Yorkshire, UK, YO21 1QB.

- DO NOT SCALE from this drawing. Only figured dimensions are to be taken from this drawing.
- The Contractor must verify all dimensions on site before commencing any work or shop drawings.
- The Contractor must report any discrepancies before commencing work. If this drawing exceeds the quantities taken in any way, the Technician is to be informed before work is initiated.
- Work within The Construction (Design and Management) Regulations 1994 is not to start until a Health & Safety Plan has been produced. This drawing is Copyright and must not be reproduced without consent of BHD Partnership Ltd

REV	DATE	BY	AMENDMENT	CHKD	APVD
A	06/12/17	nid	Issued For Approval	NID	

CLIENT: Mr S Agar			
PROJECT: Extension To Farm Building			
A3	DRN: nid	DATE: Dec 17	
SCALE: As Noted	ISSUE: PROVISIONAL		

DRAWING TITLE:
Access Layout PROPOSED

DRAWING NR:
D11163-05

REV:
A