


1 SITE LOCATION PLAN
SCALE:1:1250



2 EXISTING BLOCK PLAN
SCALE:1:500

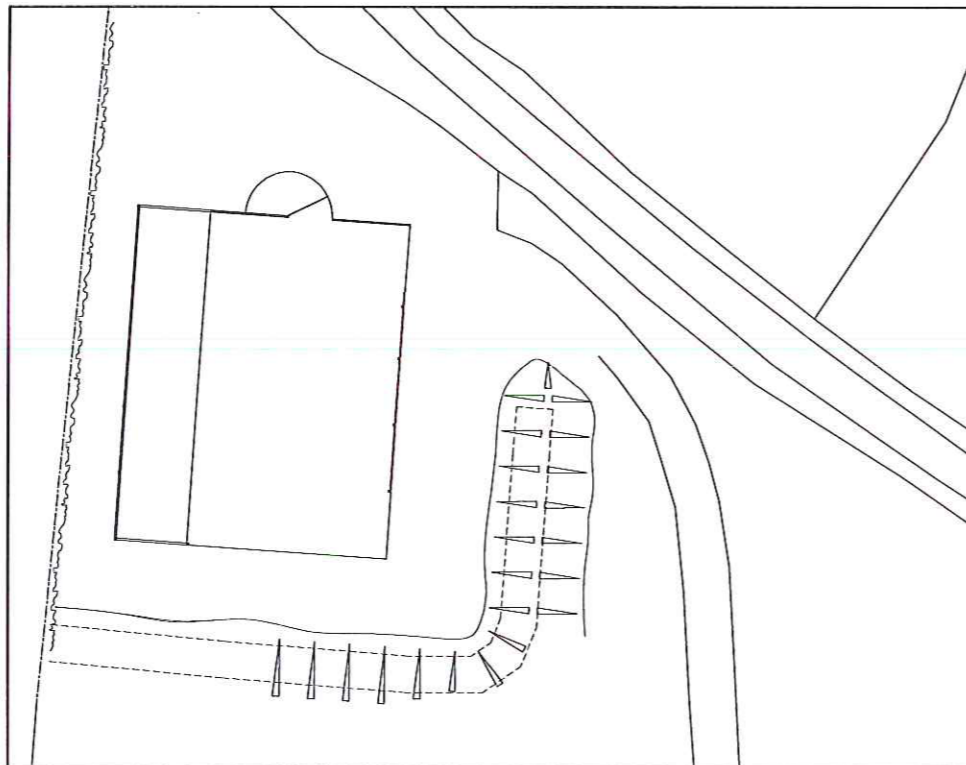

3 PROPOSED BLOCK PLAN
SCALE:1:500

b h d partnership

Airy Hill Manor, Whitby, North Yorkshire, UK, YO21 1QB.

- DO NOT SCALE from this drawing. Only figured dimensions are to be taken from this drawing.
- The Contractor must verify all dimensions on site before commencing any work or shop drawings.
- The Contractor must report any discrepancies before commencing work. If this drawing exceeds the quantities taken in any way, the Technician is to be informed before work is initiated.
- Work within The Construction (Design and Management) Regulations 1994 is not to start until a Health & Safety Plan has been produced. This drawing is Copyright and must not be reproduced without consent of BHD Partnership Ltd

REV	DATE	BY	AMENDMENT	CHKD	APVD
A	06/06/17	CE	Issued For Approval	NID	

CLIENT: Mr S Agar			
PROJECT: Extension To Farm Building			
A3	DRN:	RP	DATE: jan 08
SCALE: As Noted		ISSUE: PROVISIONAL	

DRAWING TITLE: Site and Block Location Plans	
DRAWING NR: D11163-01	REV: A