



©Crown Copyright and database rights 2017 OS 100019980

NVMNIPA  
 10 JUL 2017

REV.	DATE	DESCRIPTION
Project		
<b>PROPOSED WET ROOM</b>		
Address		
RAVEN HILL, PROSPECT FIELD, ROBIN HOODS BAY, WHITBY YO22 4RH		
Client		
Mr & Mrs R. G. ALLEN		
Drawing		
<b>LOCATION PLAN</b>		
Scale	Date	Drawn by
1:1250	July '17	J.Peoples
		Dwg no.
		RH/02/a

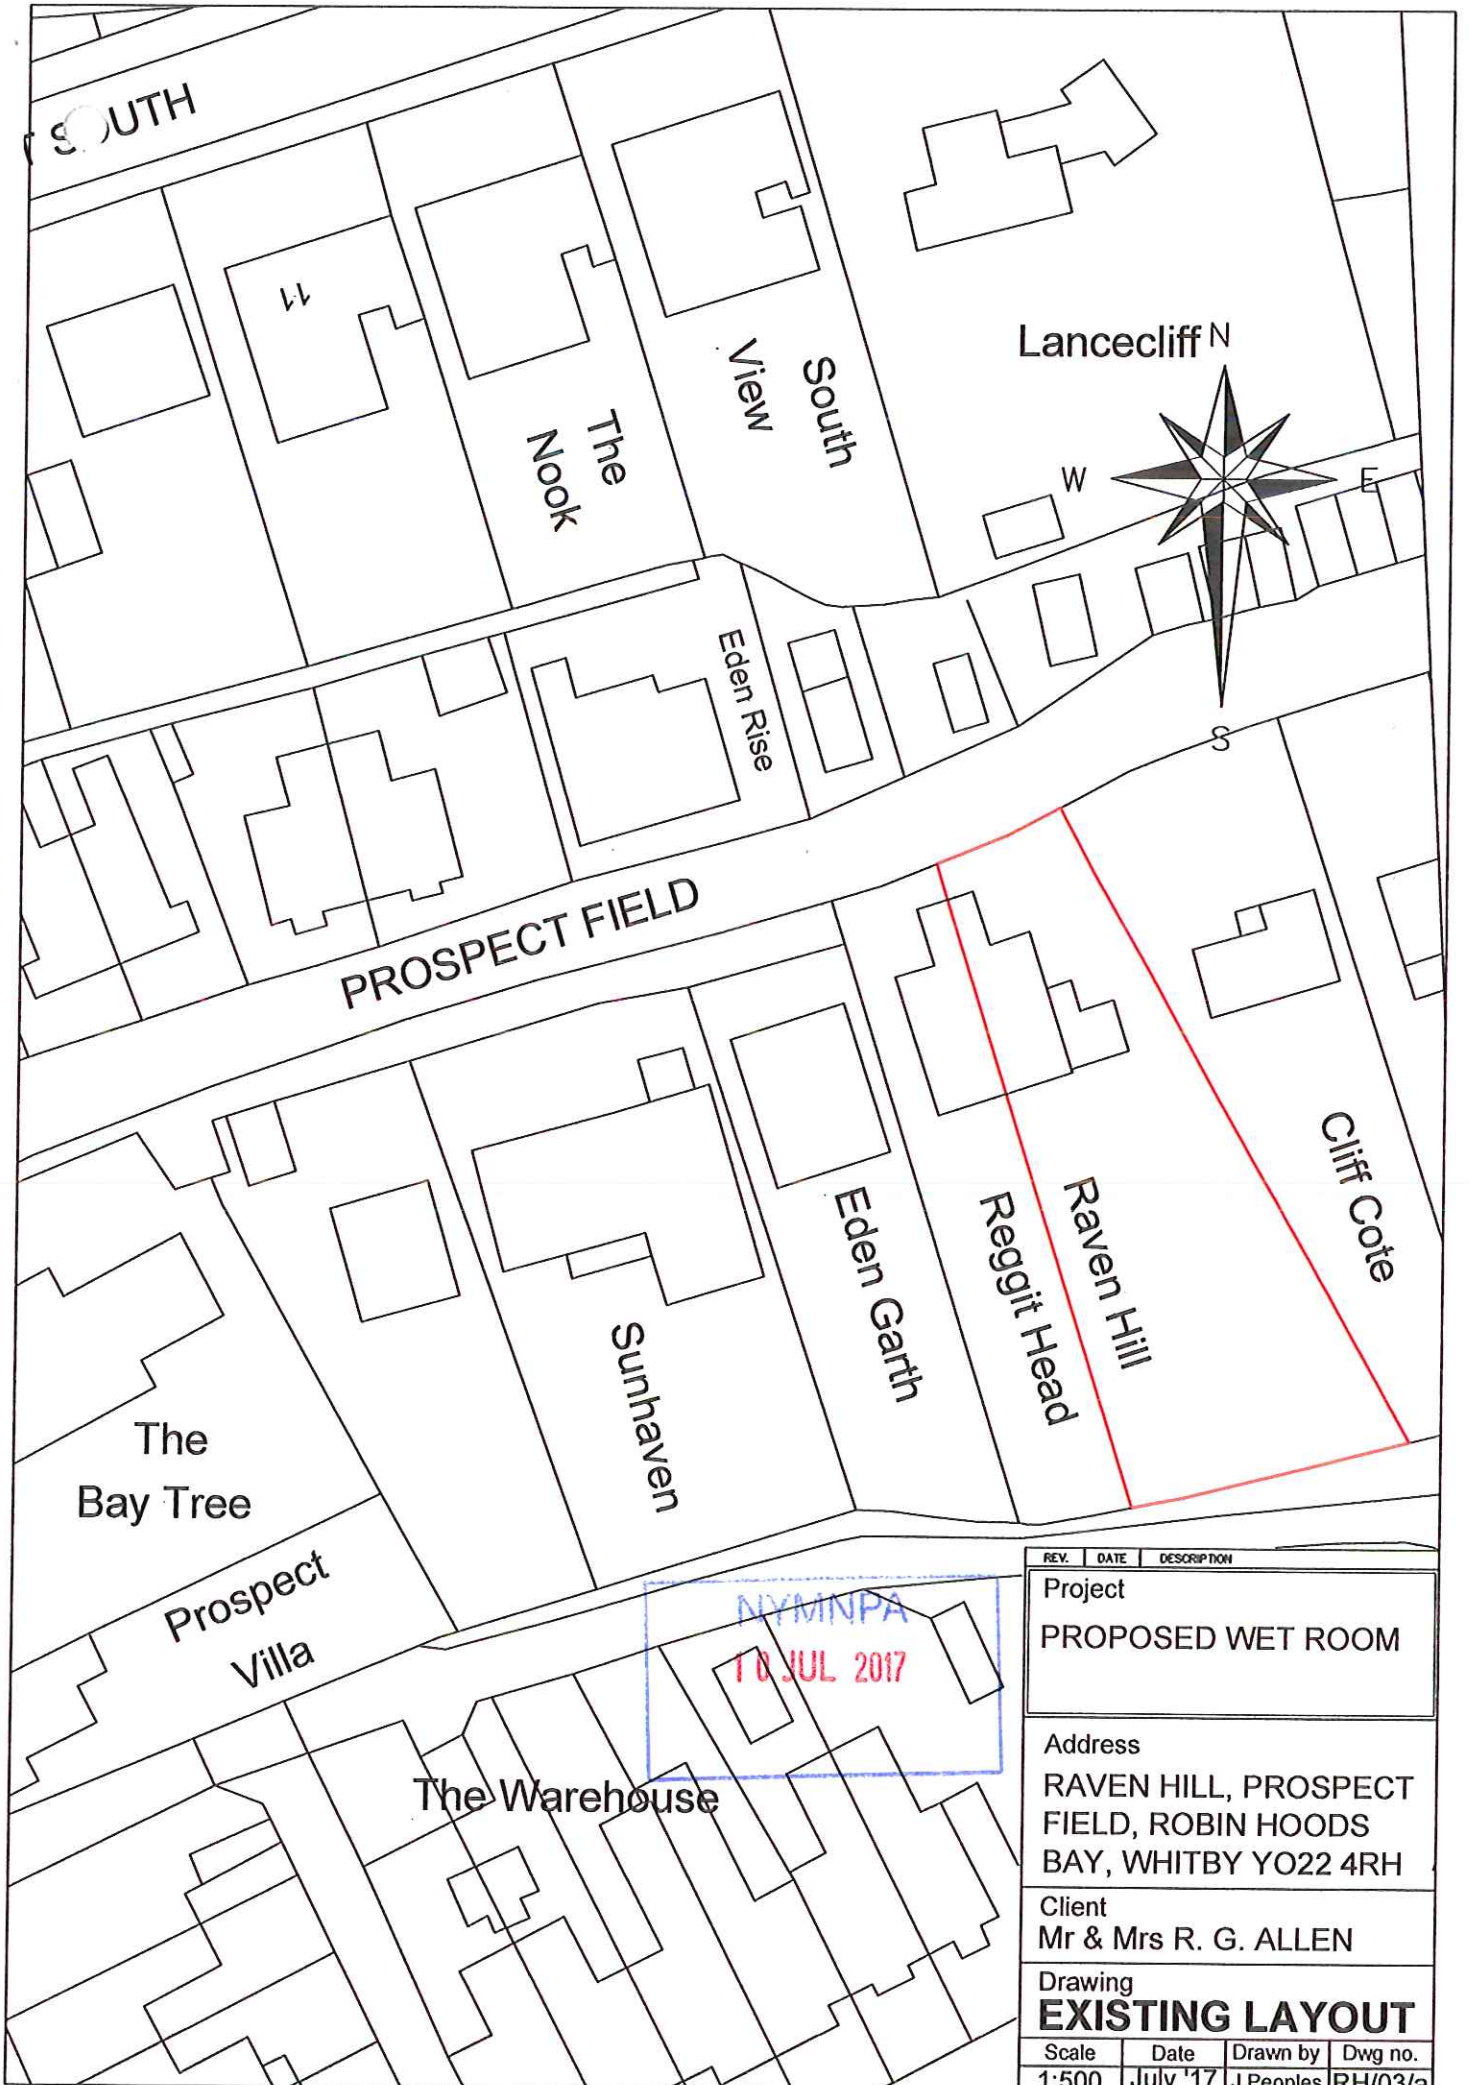

REV.	DATE	DESCRIPTION	
Project			
PROPOSED WET ROOM			
Address			
RAVEN HILL, PROSPECT FIELD, ROBIN HOODS BAY, WHITBY YO22 4RH			
Client			
Mr & Mrs R. G. ALLEN			
Drawing			
<b>EXISTING LAYOUT</b>			
Scale	Date	Drawn by	Dwg no.
1:500	July '17	J.Peoples	RH/03/a

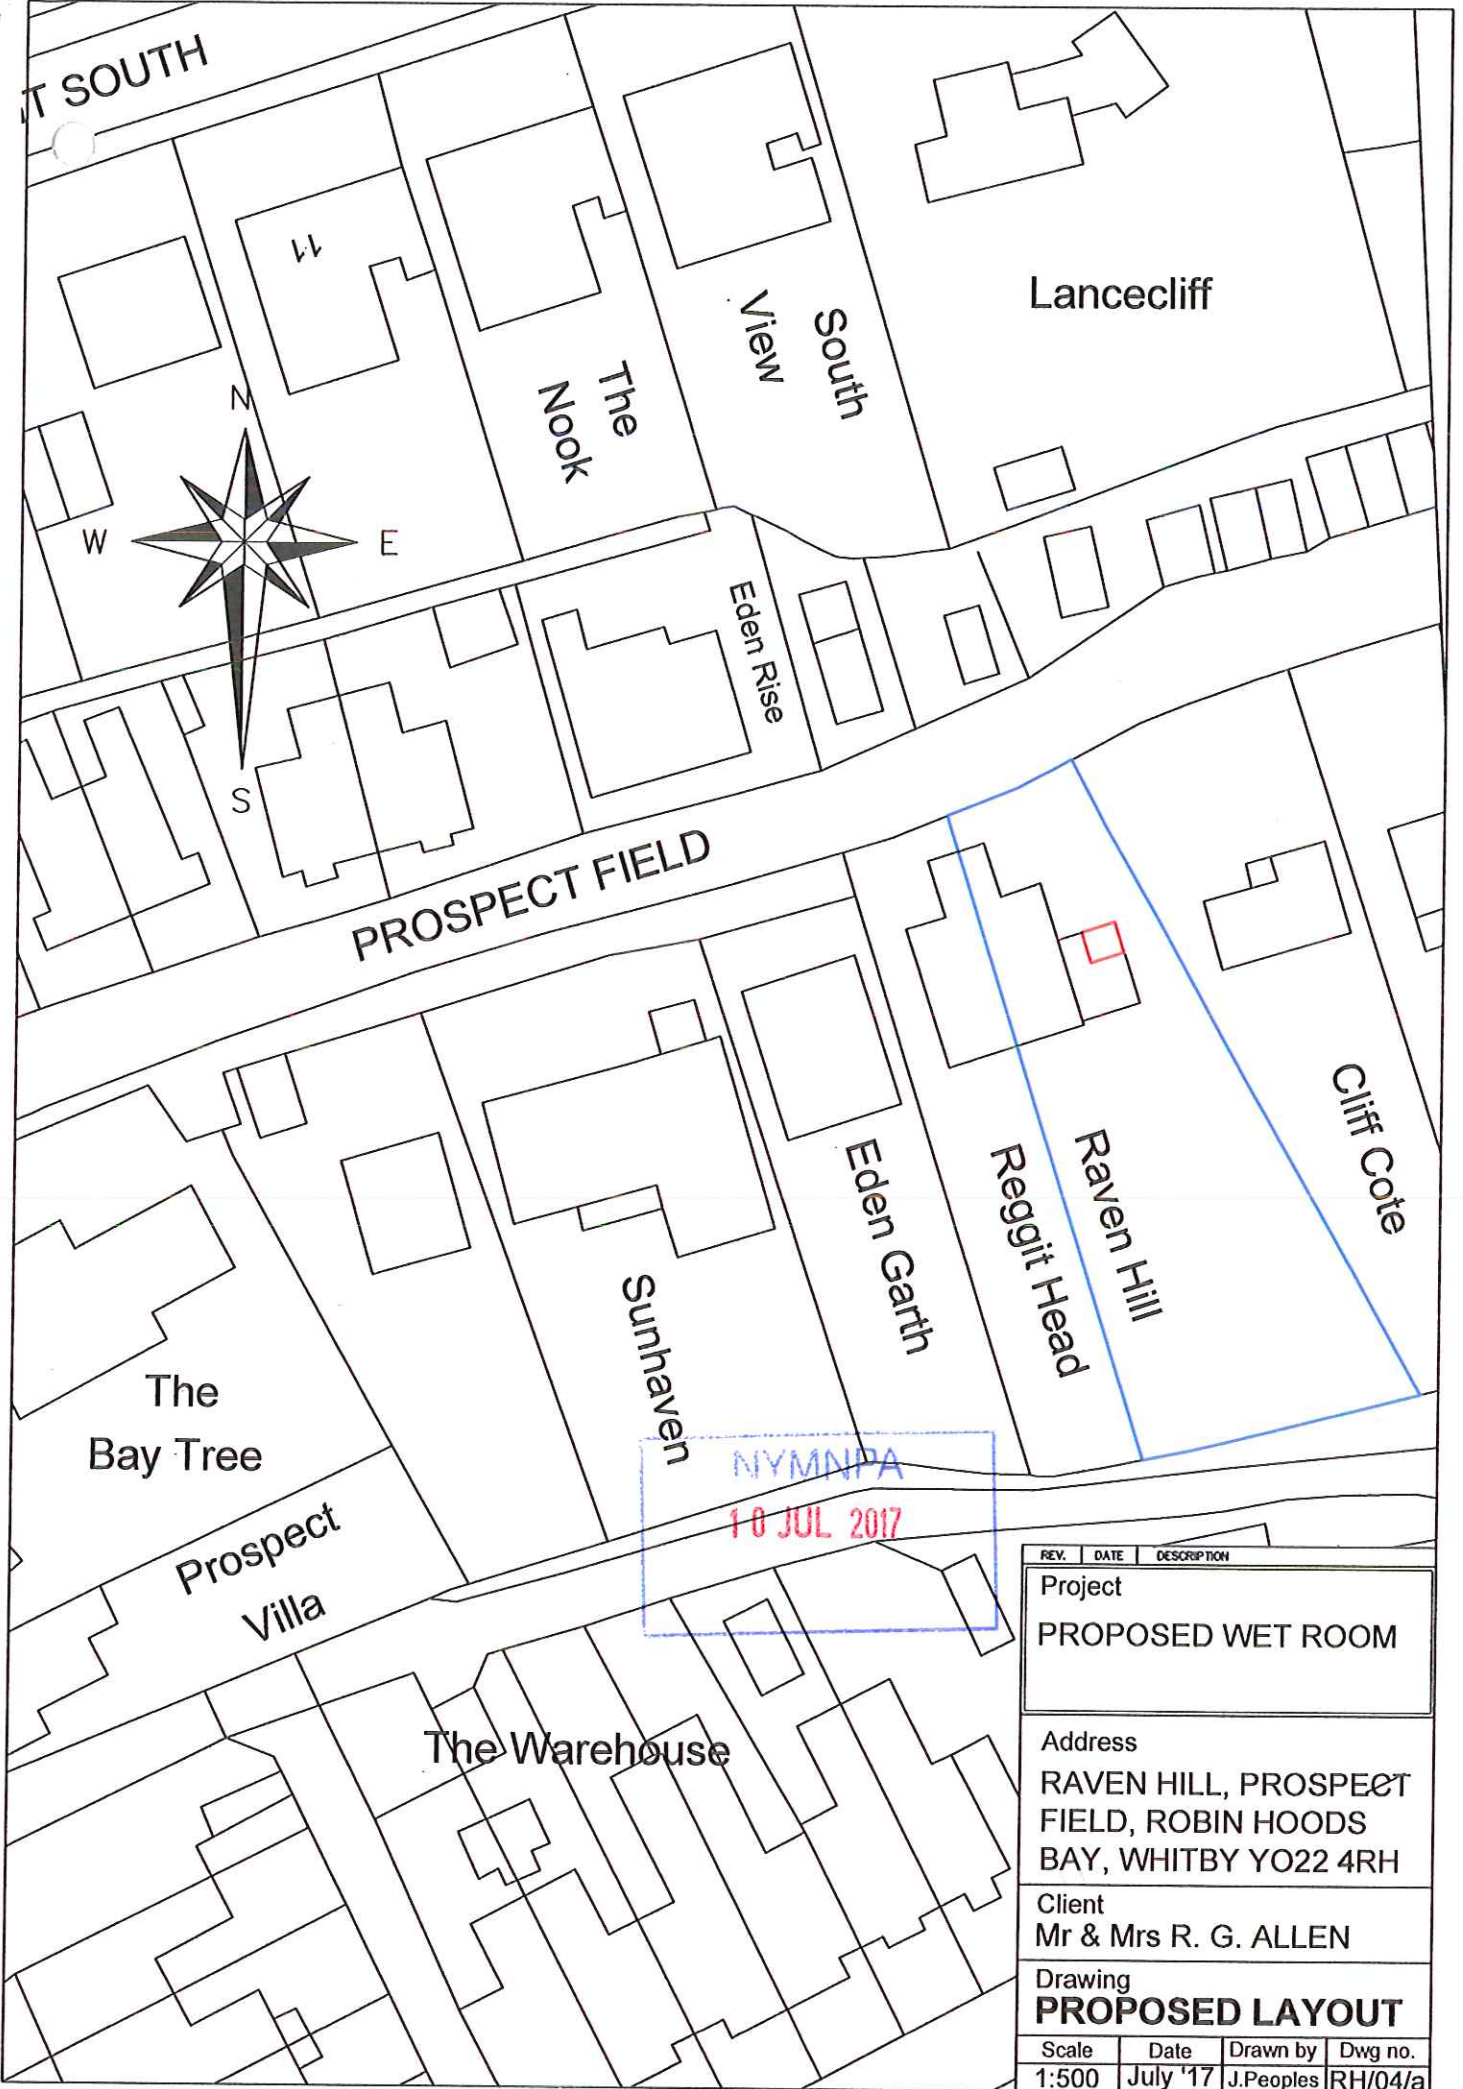

NYMNP/PA  
10 JUL 2017

REV.	DATE	DESCRIPTION
		Project PROPOSED WET ROOM
		Address RAVEN HILL, PROSPECT FIELD, ROBIN HOODS BAY, WHITBY YO22 4RH
		Client Mr & Mrs R. G. ALLEN
		Drawing <b>PROPOSED LAYOUT</b>
Scale	Date	Drawn by
1:500	July '17	J.Peoples
		Dwg no.
		RH/04/a