


LOCATION PLAN  
Proposed Building at Low Farm, Fylingthorpe, Whitby

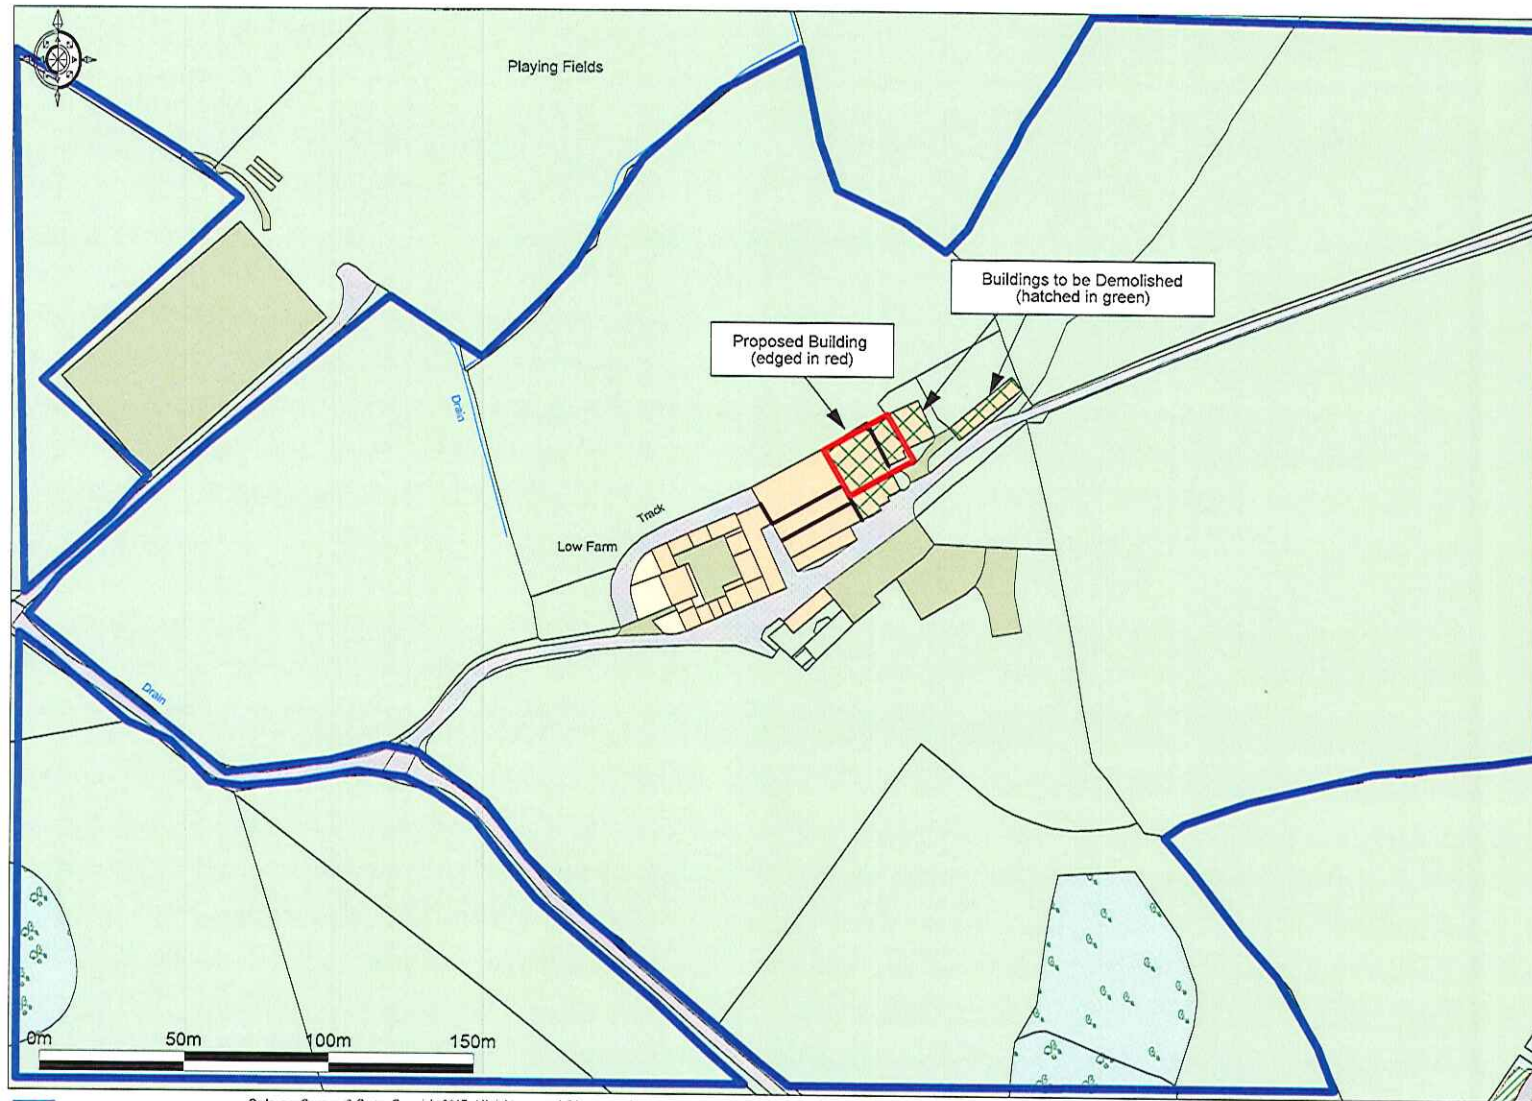

Promap®

Ordnance Survey © Crown Copyright 2017. All rights reserved. Licence number 100022432. Plotted Scale - 1:2500

SCALE 1:2500 @ A4