


**Proposed Alterations & Change of Use of Existing Outbuildings at Carr Croft, Suffield Hill, Scarborough, North Yorkshire YO13 0BH
For: Appledorn Developments Ltd**

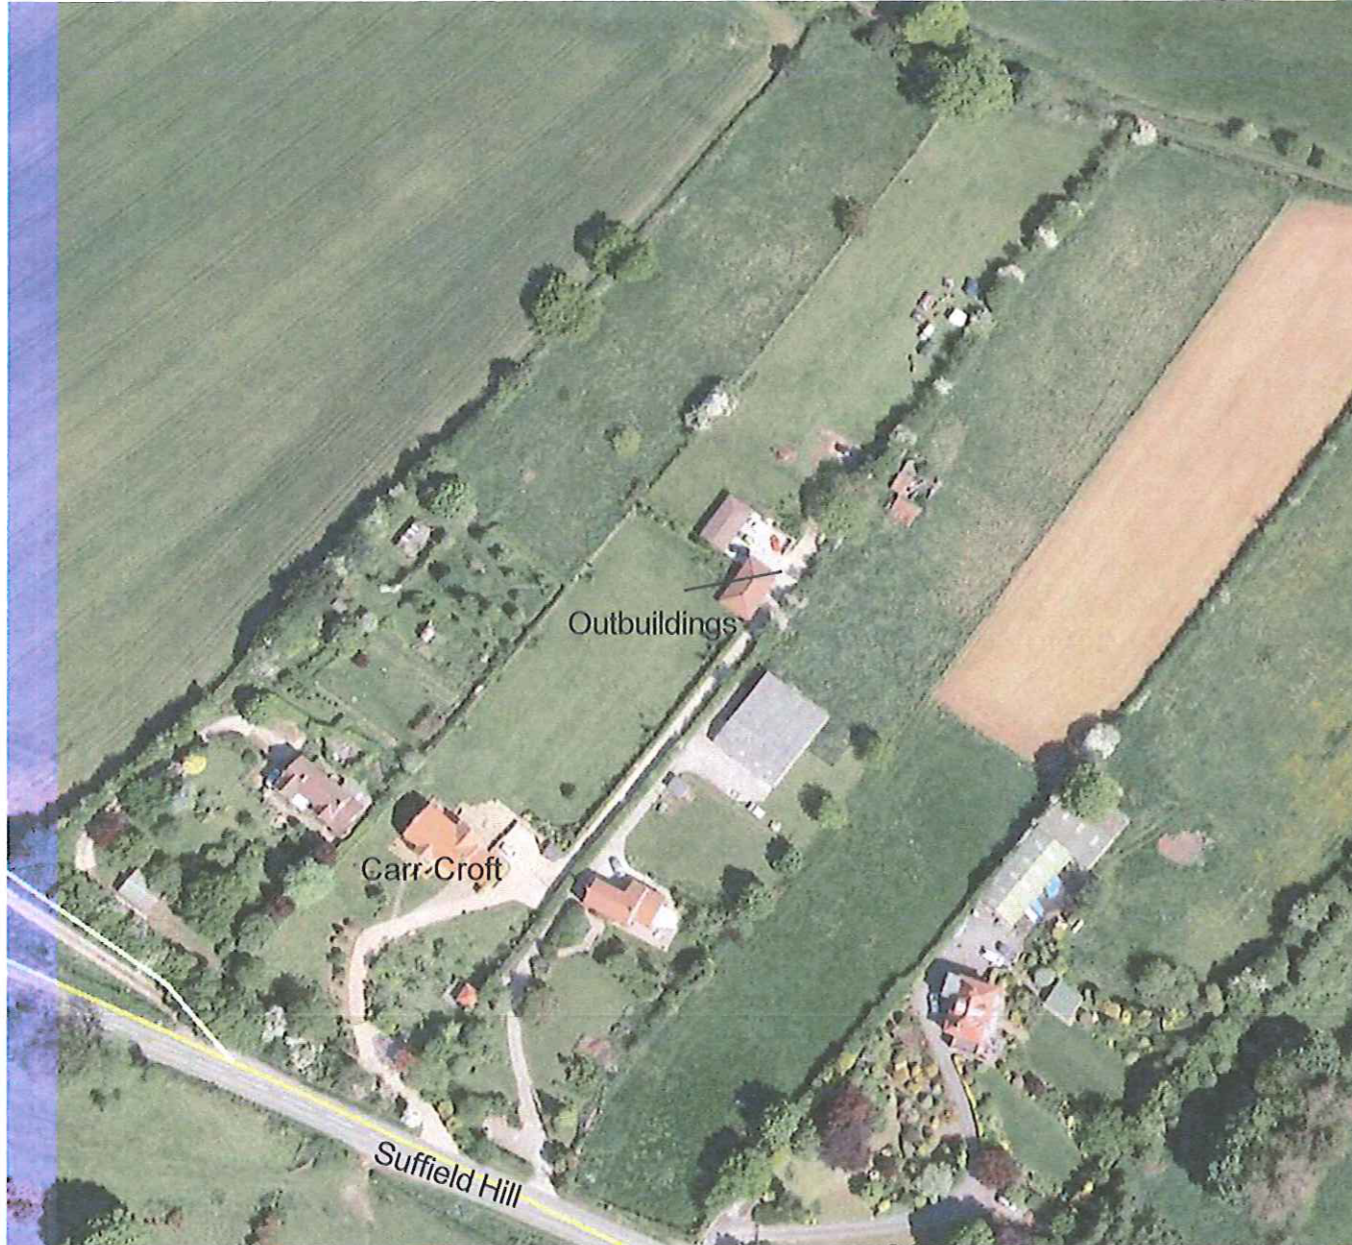


Aerial View

Site & Location Plans

scale 1:1250 & n.t.s. (at A3)
date June '17
Ref. 1520/01

NYMNPA
 07 AUG 2017

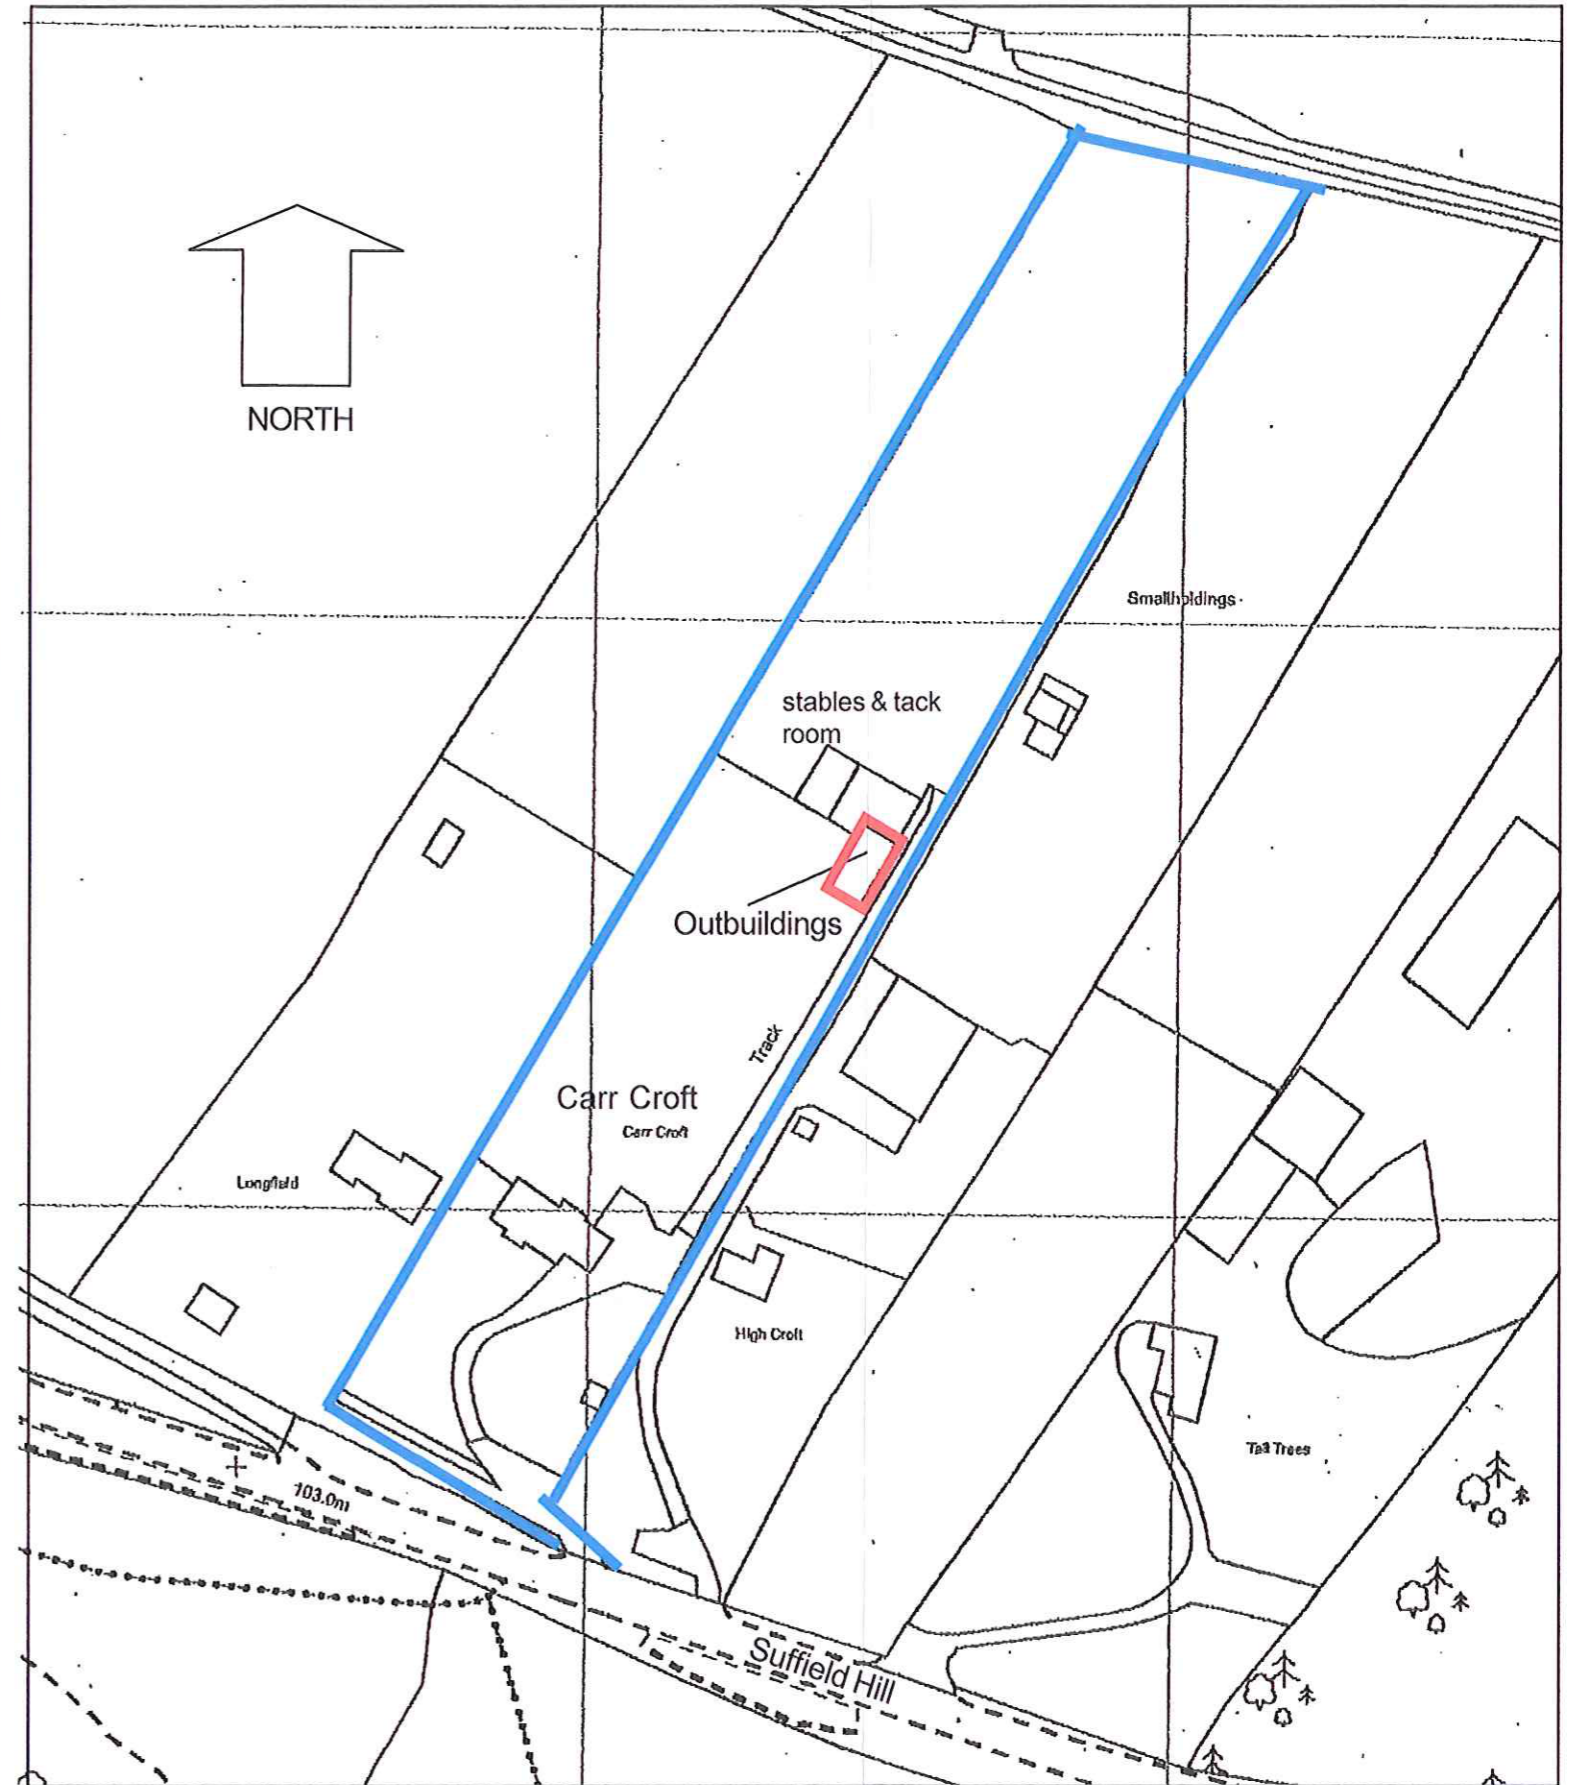

Location Plan

Alan Campbell Chartered Architect
 Cliff Bridge Studio, 7 Cliff Bridge Terrace
 Scarborough, North Yorkshire, YO11 2HA