

### Amendments/Additional Information

- Amended layout of buildings/outside areas
- Additional background information
- Amended design
- Revised access arrangements
- Change of description of proposed development
- Change in site boundaries
- Other (as specified below)

.....


.....

.....

.....

**PROPOSED**

REF NYM/2017/OSTI/FL

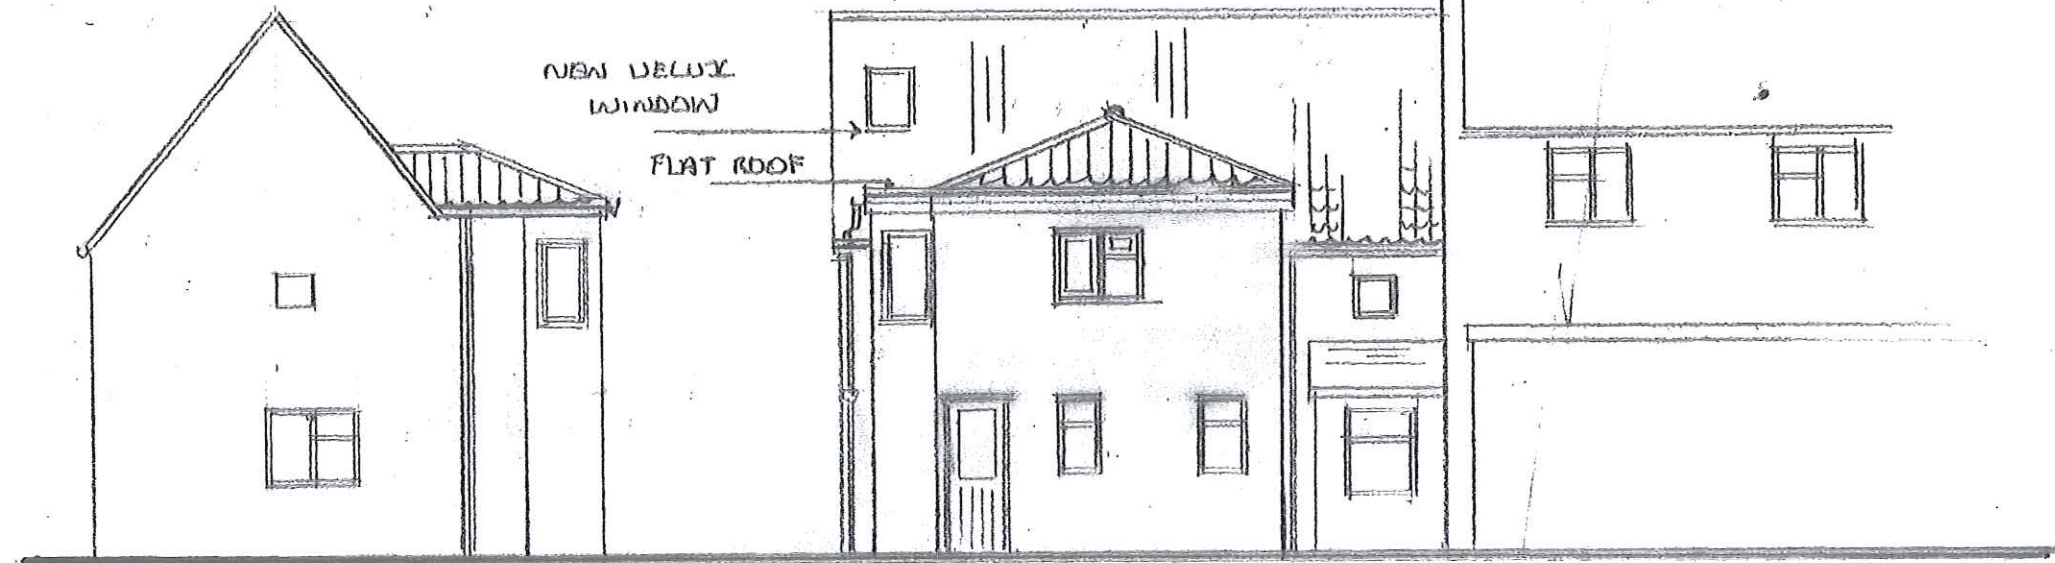



NEW DORMER WINDOW

FLAT ROOF

**AMENDED**

Notes

REVISED REAR ELEVATION INCLUDING PITCH ROOF AND EXTRA WINDOW 29/9/17

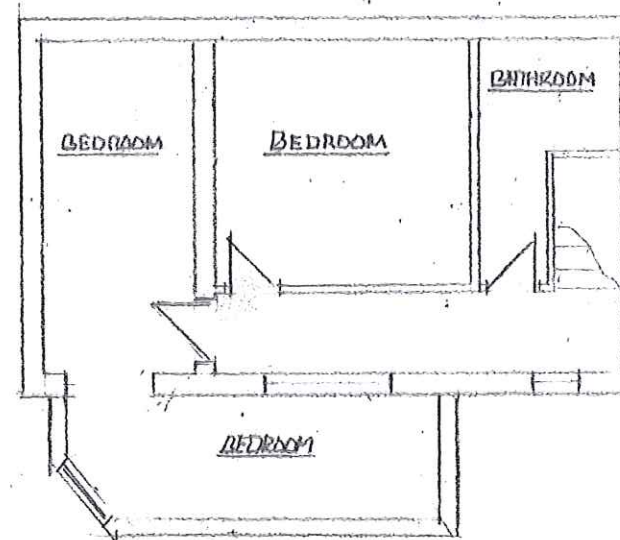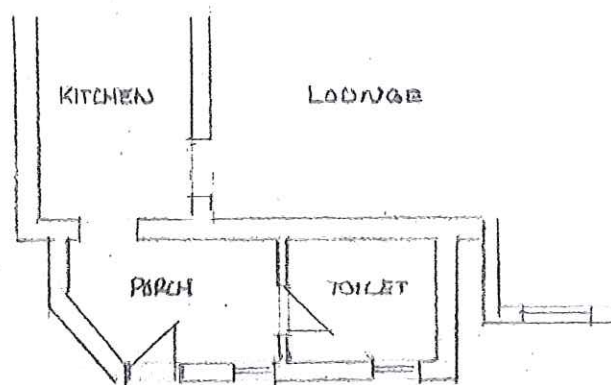

- ROOF FLAT**
- FIBREGLASS COVERING
  - 18mm GYP PLYWOOD DECKING
  - 50mm TAPERS
  - 50mm CROSS LATH
  - 150mm X 50mm JOISTS @ 400mm C
  - 150mm KINGSPAN INSULATION
  - 12.5mm PLASTERBOARD & SKIN (FOL BACK)
- PITCH ROOF**
- CLAY PANTILES TO MATCH EXISTING
  - CODE 6 LEAD VALLEY
- FLOOR JOISTS**
- 18mm T & G BOARD
  - 150 X 50 JOISTS @ 400mm C
  - 100mm INSULATION
  - 12.5mm FOL DACK
  - PLASTERBOARD & SKIN
- WALLS**
- 18mm RENDER
  - 100mm CONCRETE BLOCK
  - 100mm INSULATION
  - 100mm CONCRETE BLOCK
  - 50mm SYSTEM LATHES & HORIZONTAL & VERTICAL
  - DPC TO OPENINGS
  - CONCRETE LINTELS
  - CAVITIES TO BE CONTINUOUS
- FOUNDATIONS**
- EX FOUNDATIONS TO BE CHECKED FOR ADEQUACY
- DOORS AND WINDOWS**
- UPVC DOUBLE GLAZED TO MATCH EXISTING
  - SAFETY GLASS IN DOOR

NYMNP  
06 OCT 2017


**PROPOSED FIRST FLOOR**  
**BEDROOM EXTENSION AT**  
**LION COTTAGE STAINSACRE**  
**FOR MR & MRS R EATON**  
**SCALE 1/100**





**PROPOSED**

REF NYM/2017/0577/FL

**AMENDED**  
Notes

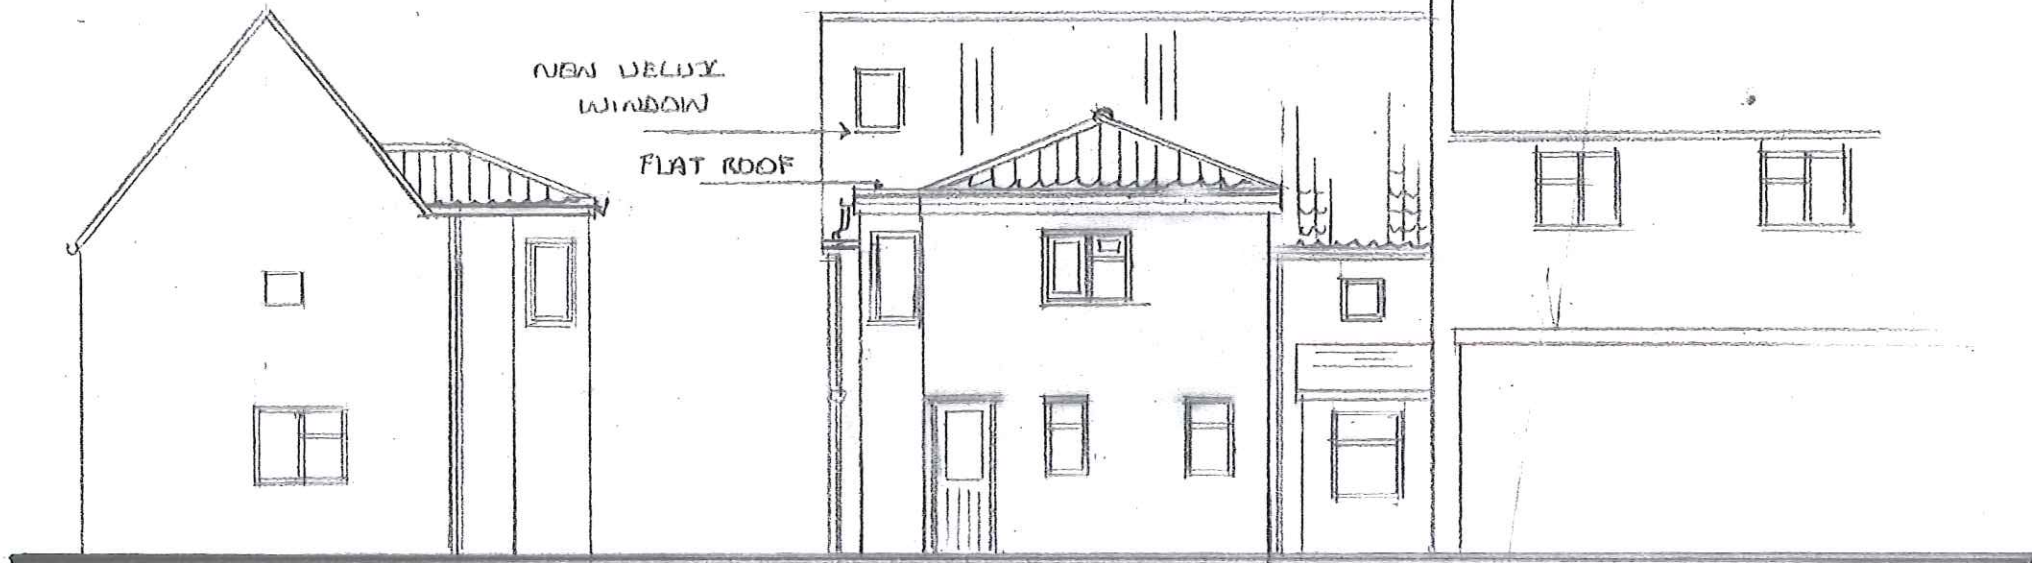

REVISED REAR ELEVATION  
INCLUDING PITCH ROOF AND  
EXTRA WINDOW 28/9/17

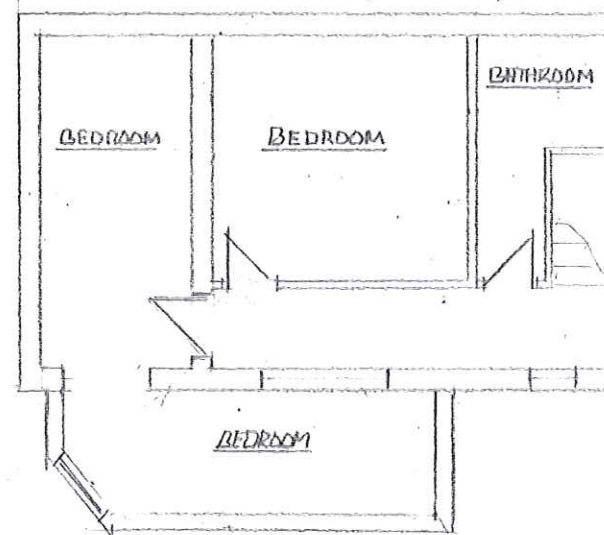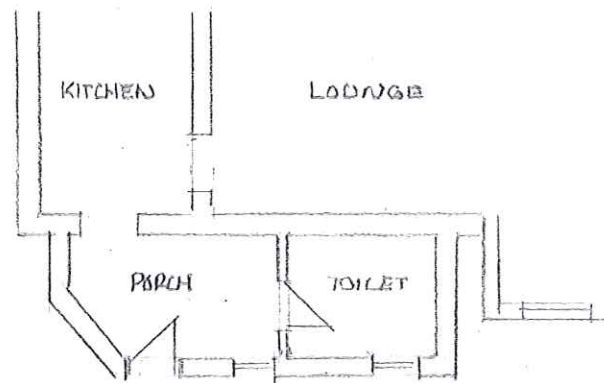

NYMNP  
06 OCT 2017

FLAT ROOF

- FIBREGLASS COVERING
- 15m EXT PLYWOOD DECKING
- 50-D TAPERS
- 50m CROSS LATH
- 150m x 50m JOISTS @ 400m C
- 150m KINGSPAN INSULATION
- 12.5m PLASTERBOARD & SKIN (FOLL BACK)

PITCH ROOF

CLAY PANTILES TO  
MATCH EXISTING  
CODE 6 LEAD VALLEY

- FLOOR JOISTS
- 19m T & G BOARD
  - 150x50 JOISTS @ 400m C
  - 100m INSULATION
  - 12.5m FOL BACK
  - PLASTERBOARD & SKIN

DOORS AND WINDOWS

UPVC DOUBLE GLAZED  
TO MATCH EXISTING  
SAFETY GLASS IN DOOR.

WALLS

- 15m REINFORC
- 100m CONCRETE BLOCK
- 100m INSULATION
- 100m CONCRETE BLOCK
- 5 AP S/STEEL WALL TIES MP
- HORIZONTAL & VERTICAL
- DPC TO OPENINGS
- CONCRETE LINTELS
- CAVITIES TO BE
- CONTINUOUS

FOUNDATIONS

EX FOUNDATIONS TO  
BE CHECKED FOR  
ADEQUACY

**PROPOSED FIRST FLOOR  
BEDROOM EXTENSION AT  
LION COTTAGE STAINSACRE  
FOR MR & MRS R EATON  
SCALE 1/100**