
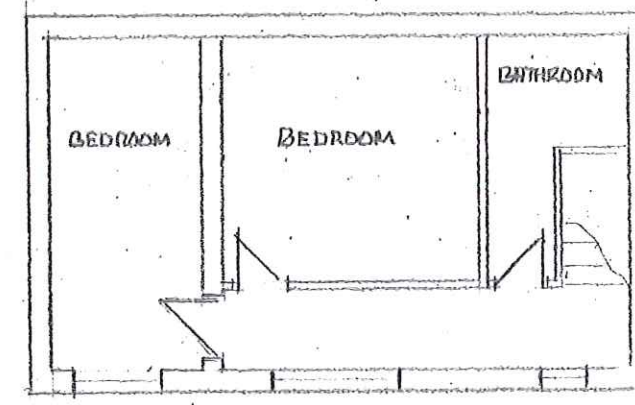
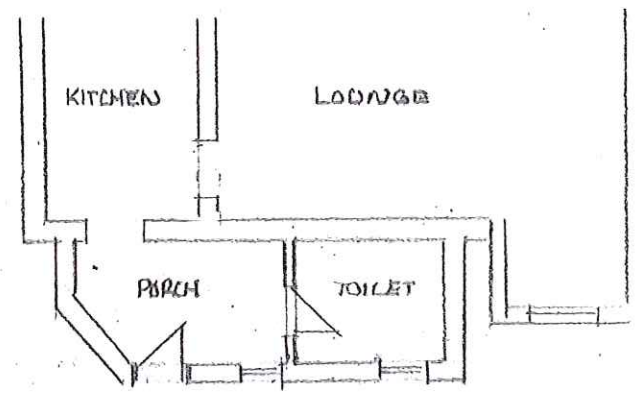


EXISTING

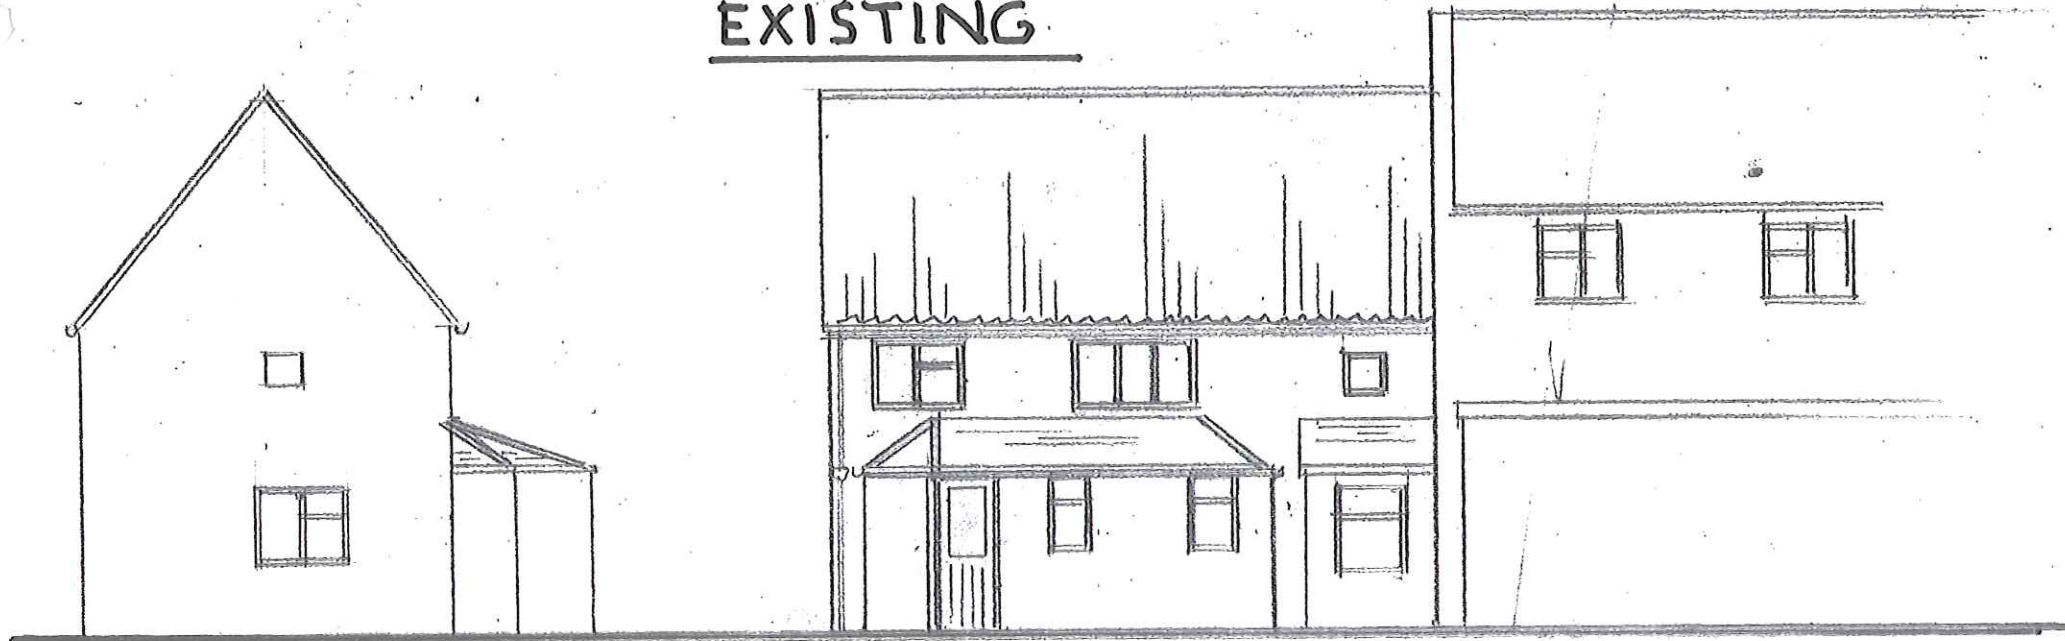




NYMNP
11 AUG 2017

TD/50/17

PROPOSED FIRST FLOOR
BEDROOM EXTENSION AT
LION COTTAGE STAINSALE
FOR MR & MRS R. EATON
SCALE 1/100

PROPOSED

NYMNP
11 AUG 2017

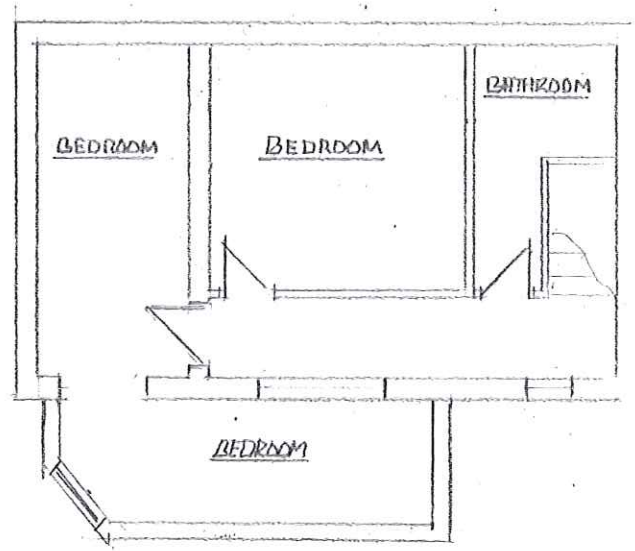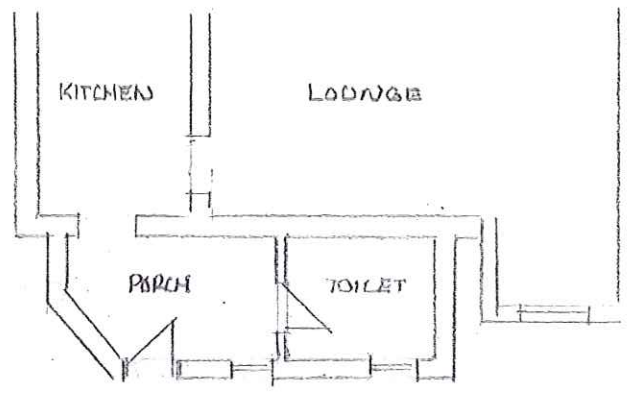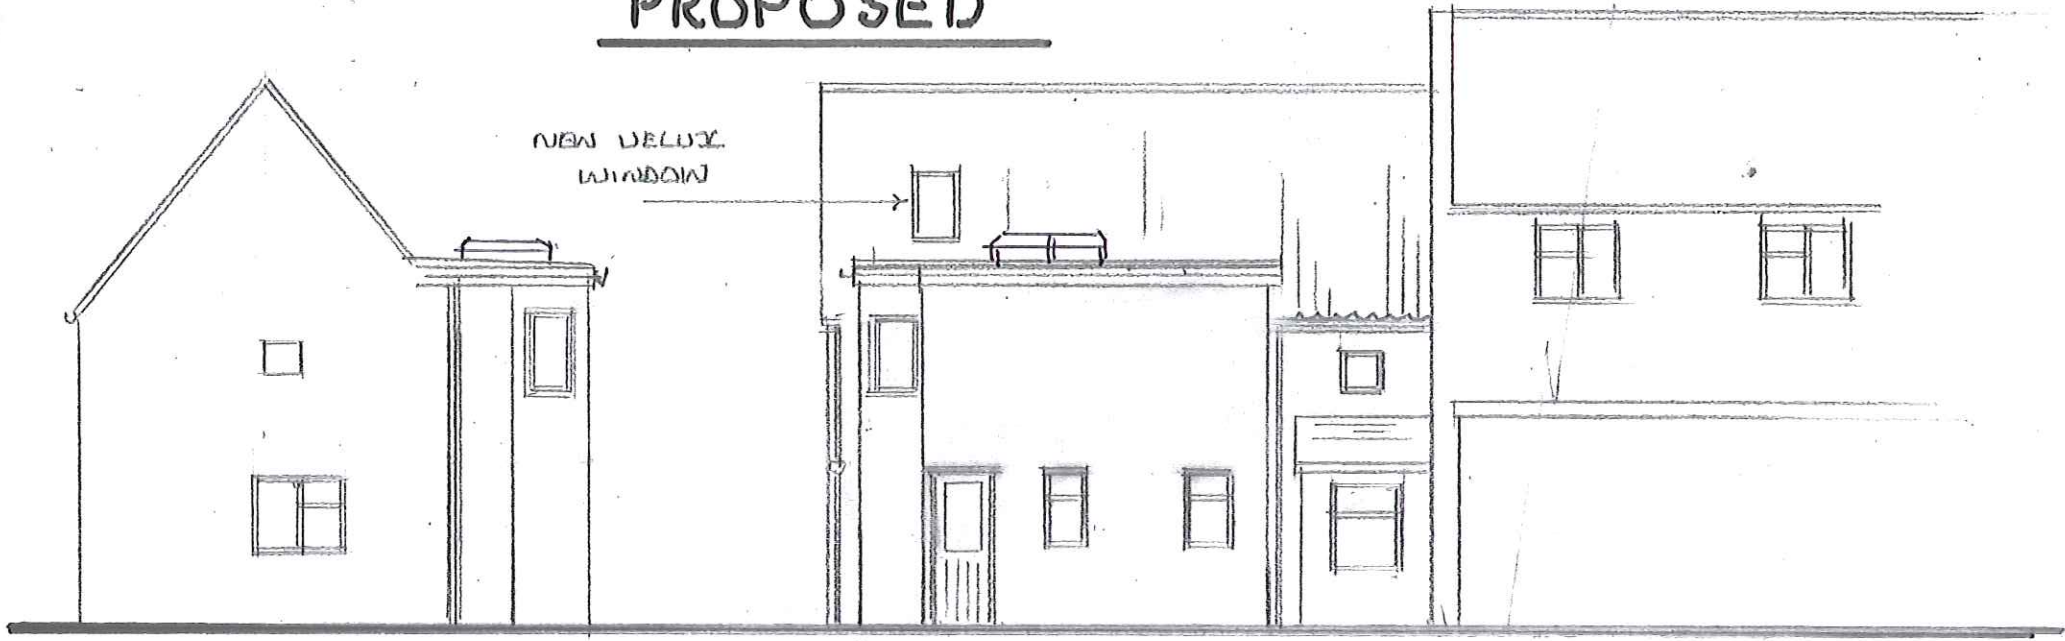

ROOF
 FIBRE GLASS COVERING
 18m EXT PLYWOOD DECKING
 SO-D TAPERS
 50m CROSS LATH
 150m x 50m JOISTS @ 400m C
 150m KINGSPAN INSULATION
 12.5m PLASTERBOARD & SKIN (FOUR BACK)

FLOOR JOISTS
 18m T & G BOARD
 150x50 JOISTS @ 400m C
 100m INSULATION
 12.5m POL DACK
 PLASTERBOARD & SKIN

WALLS
 18m REINFORC
 100m CONCRETE BLOCK
 100m INSULATION
 100m CONCRETE BLOCK
 5 AP 5/STEEL WALL TIES M
 HORIZONTAL & VERTICAL
 DPC TO OPENINGS
 CONCRETE LINTELS
 CAVITIES TO BE
 CONTINUED

DOORS AND WINDOWS
 UPVC DOUBLE GLAZED
 TO MATCH EXISTING
 SAFETY GLASS IN DOOR.

FOUNDATIONS
 EX FOUNDATIONS TO
 BE CHECKED FOR
 ADEQUACY

**PROPOSED FIRST FLOOR
 BEDROOM EXTENSION AT
 LION COTTAGE STAINSACRE
 FOR MR & MRS R EATON
 SCALE 1/100**